
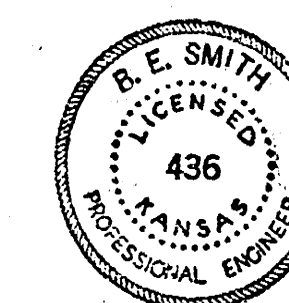
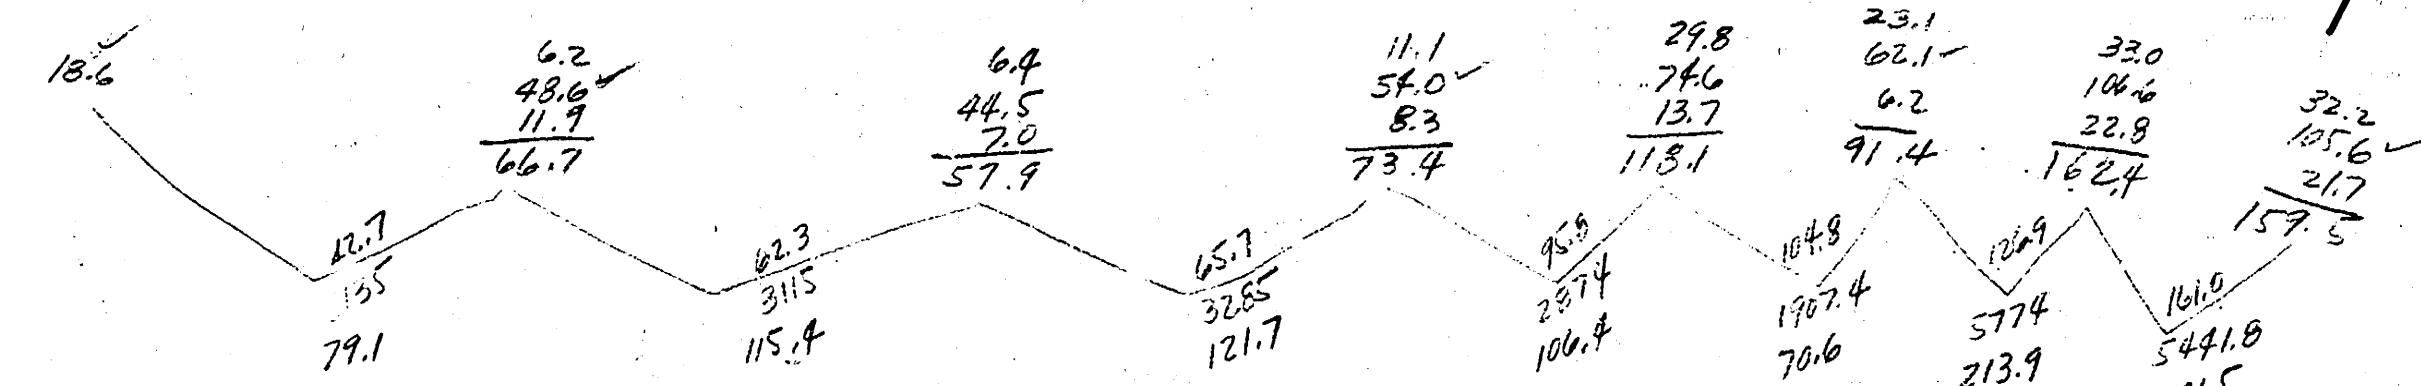


B.M. 153.40 STANDARD N.E. COR. LINCOLN & WOODLAWN
 B.M. 150.24 "R" IN ETCHE'S S.C. MORRIS W. END CHRISTMAN'S 2ND ADDN.

NOTE: USE THESE B.M.'S ONLY.

Exc.
 Prop. City
 908.6 0
 +10.75
 999.5 at 100.

STATIONING ON 3' OFFSET OF N.P.L.

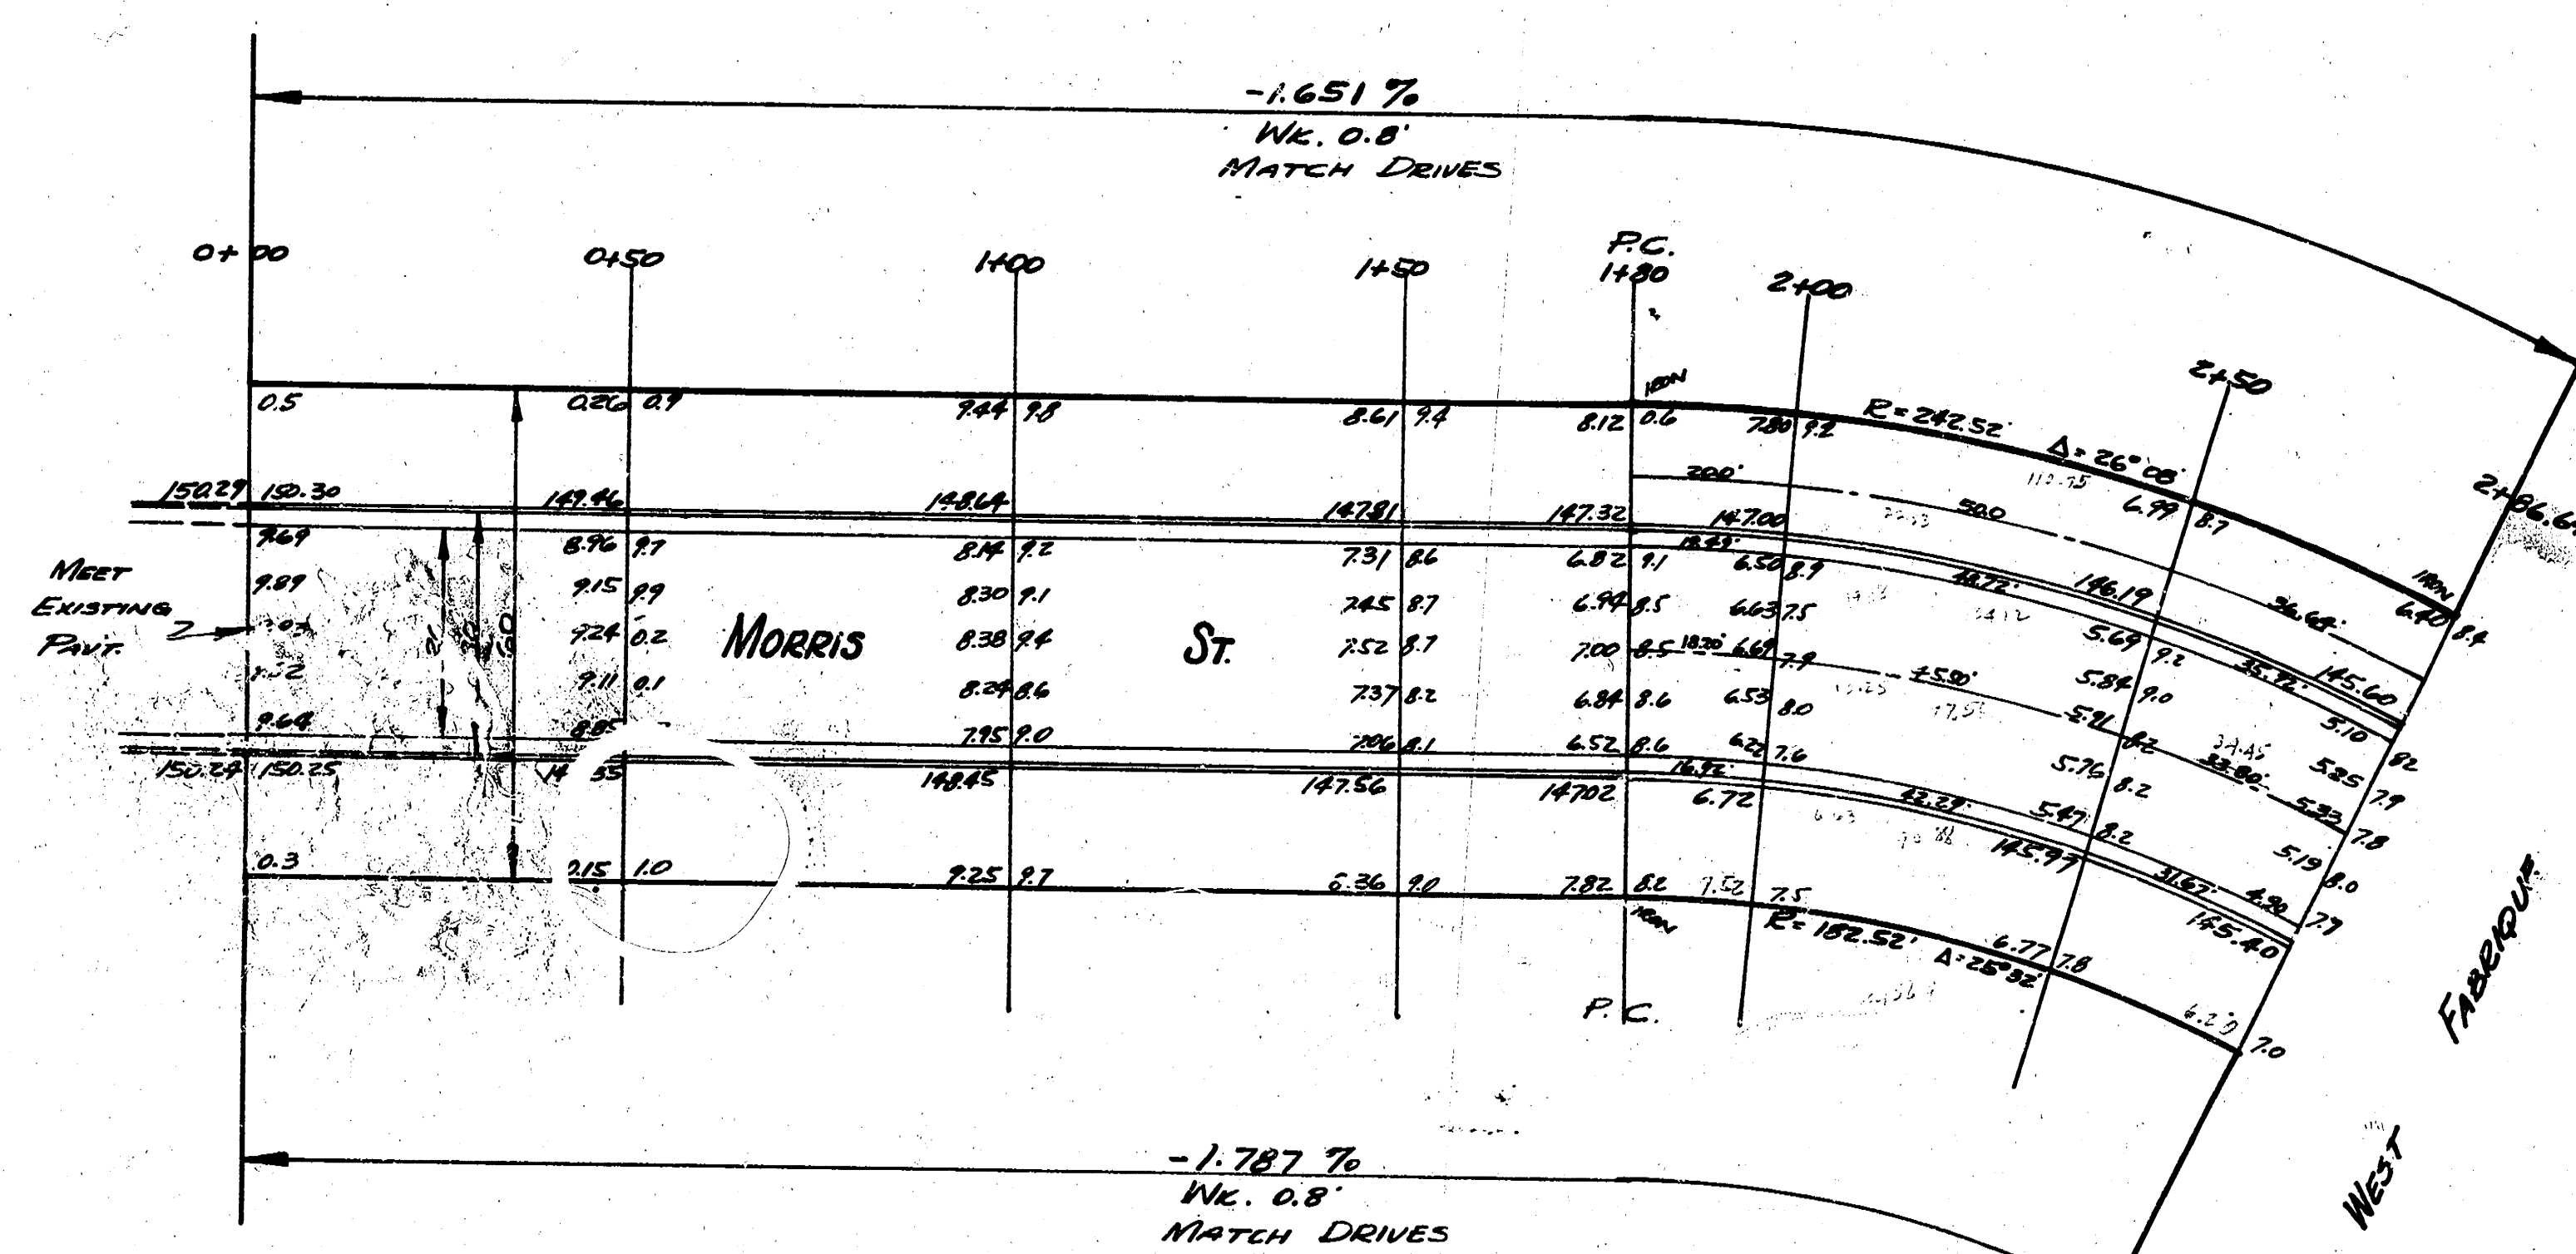

MORRIS ST.
 W.L. CHRISTMAN'S 2ND ADDN. TO W.L. WEST
 FABRIQUE - 26-2-30 A.C.
 CITY OF WICHITA, KANSAS
 L. K. WHITE - CITY ENGINEER
 JULY 1952 PROJ. C12-31

15112