



MT. VERNON ROAD  
E.L. EDGEMOOR TO W.L. DROLLINGER

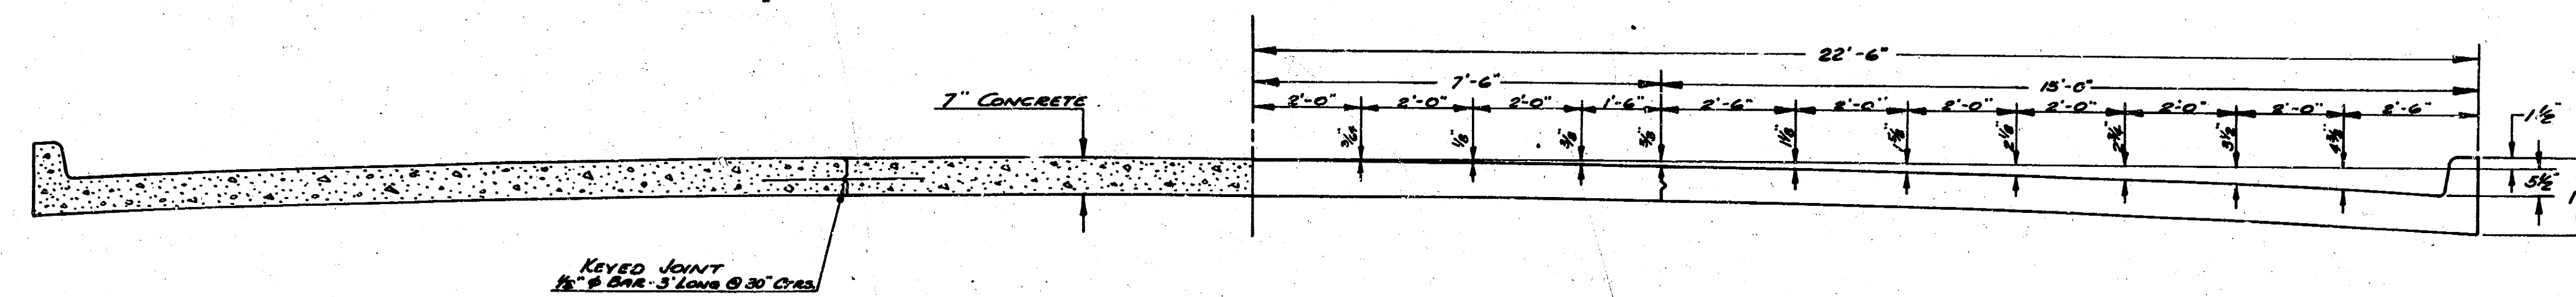


TYPICAL SECTION  
SCALE: 1/2" = 1'-0"

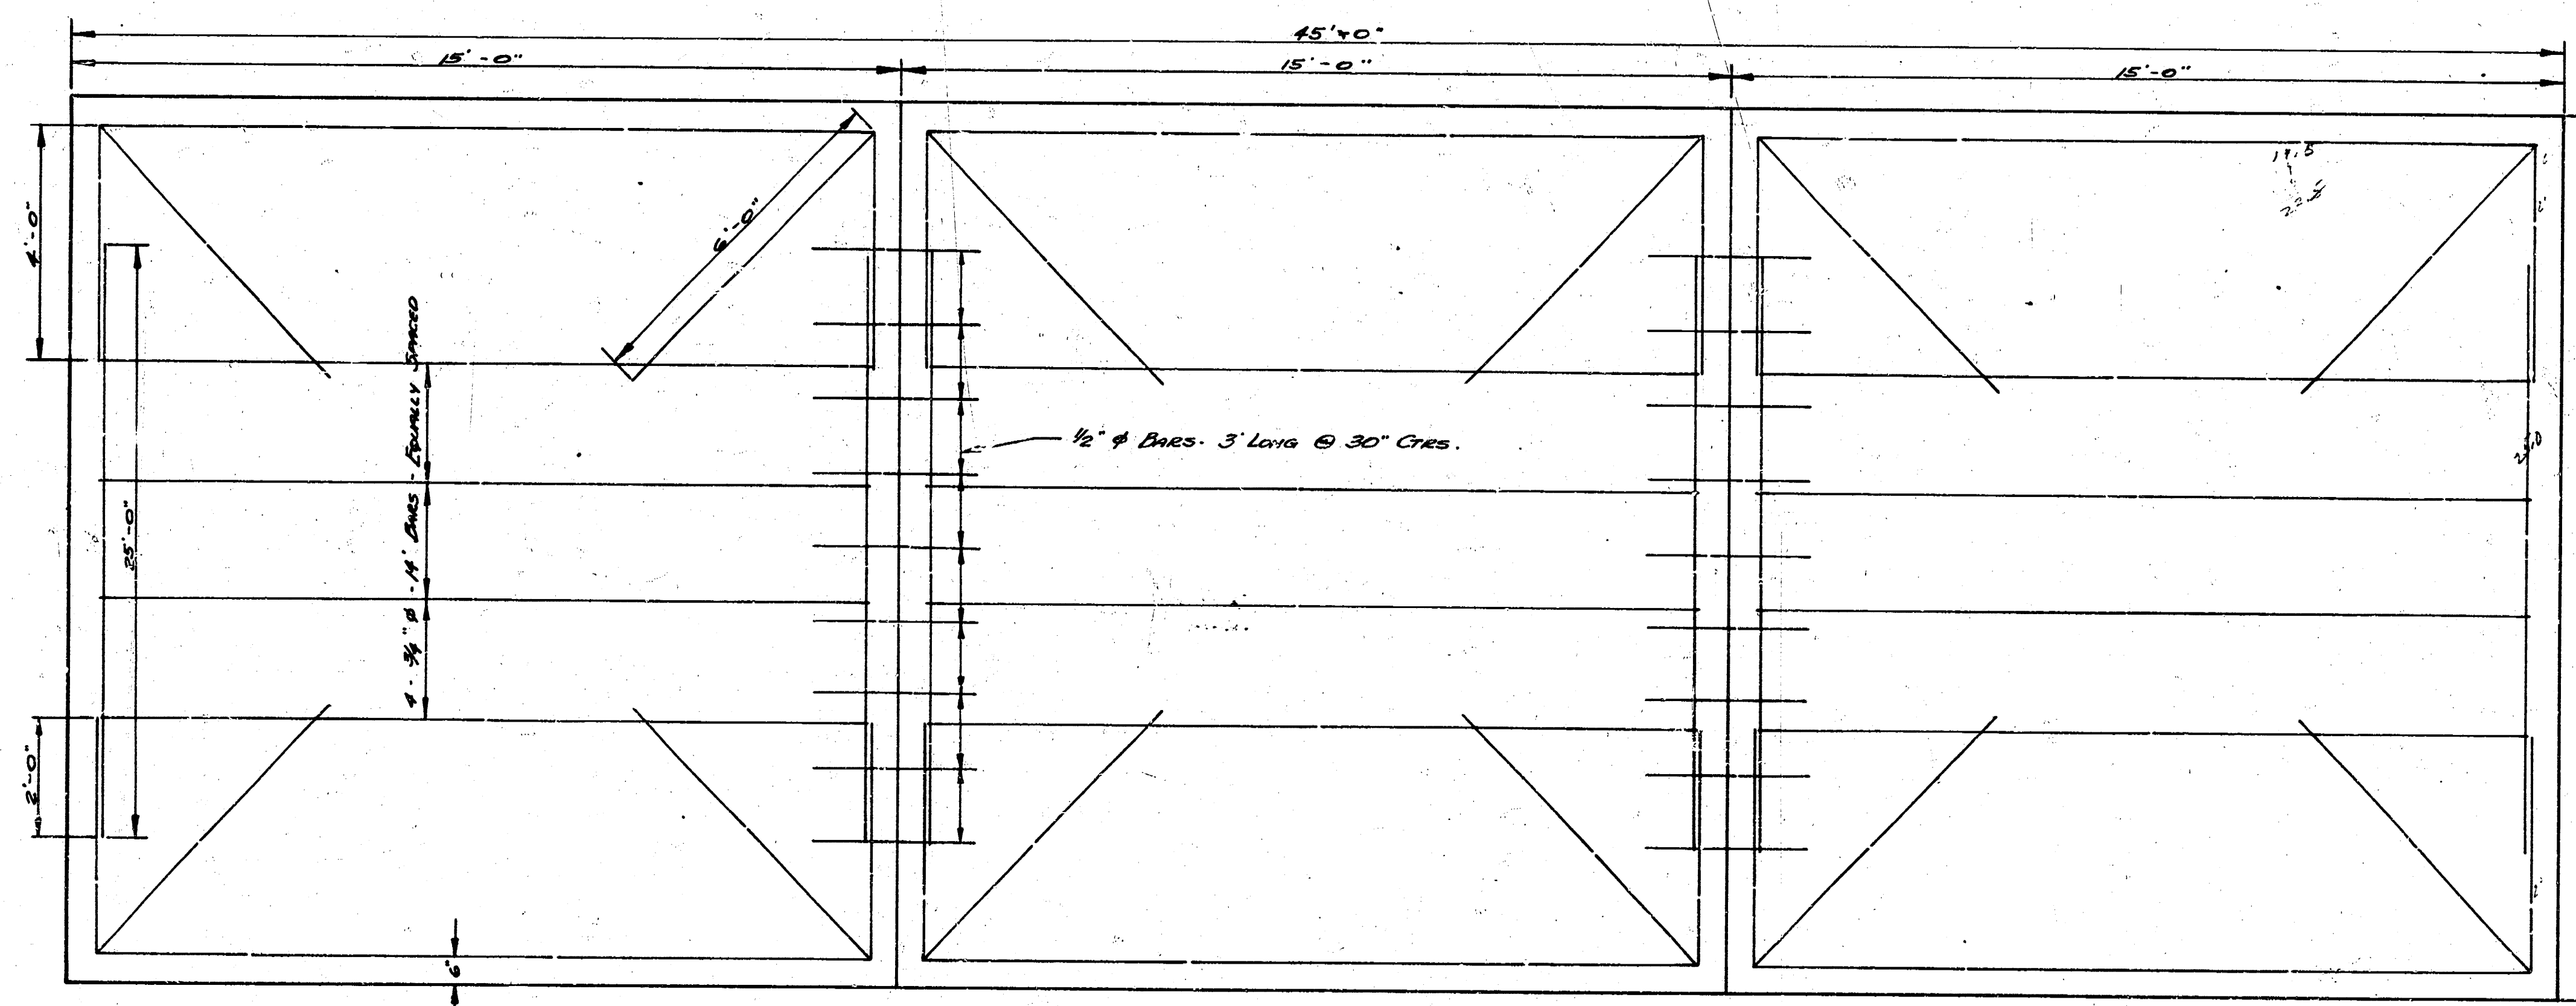

STEEL PATTERN

FILL WITH HOT ASPHALT

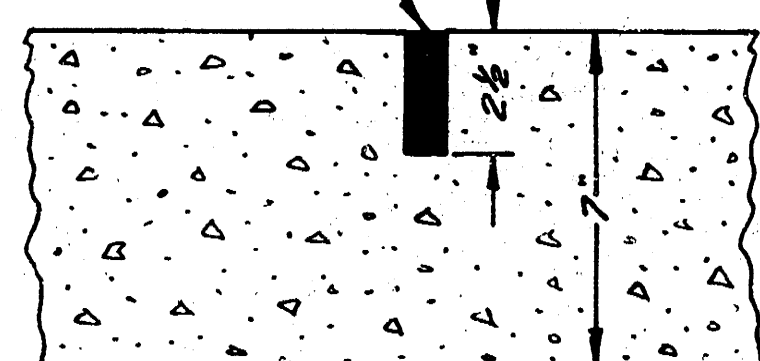

DETAIL OF CONTRACTION JOINT  
NO SCALE

