

B.M. 208.75 "G" IN GLOBE E.S. PARKWOOD & S.L. 10TH
 B.M. 213.21 S.W. COR. STEP No. 5402 LAMBSDALE

CHAIN - N. ON E.P.L.

0+26.6 Beg. Conc. Dr. on Line

0+44 End Conc. Dr. on Line

1+89 & Graded 26 Ft.


2+07 Beg. Conc. Dr. 6 Ft.

2+25 End Conc. Dr. 6 Ft.

Exc.
 1170.7
 +10.0%
 1287.9 cu yds.


PARKWOOD LANE

LAMBSDALE

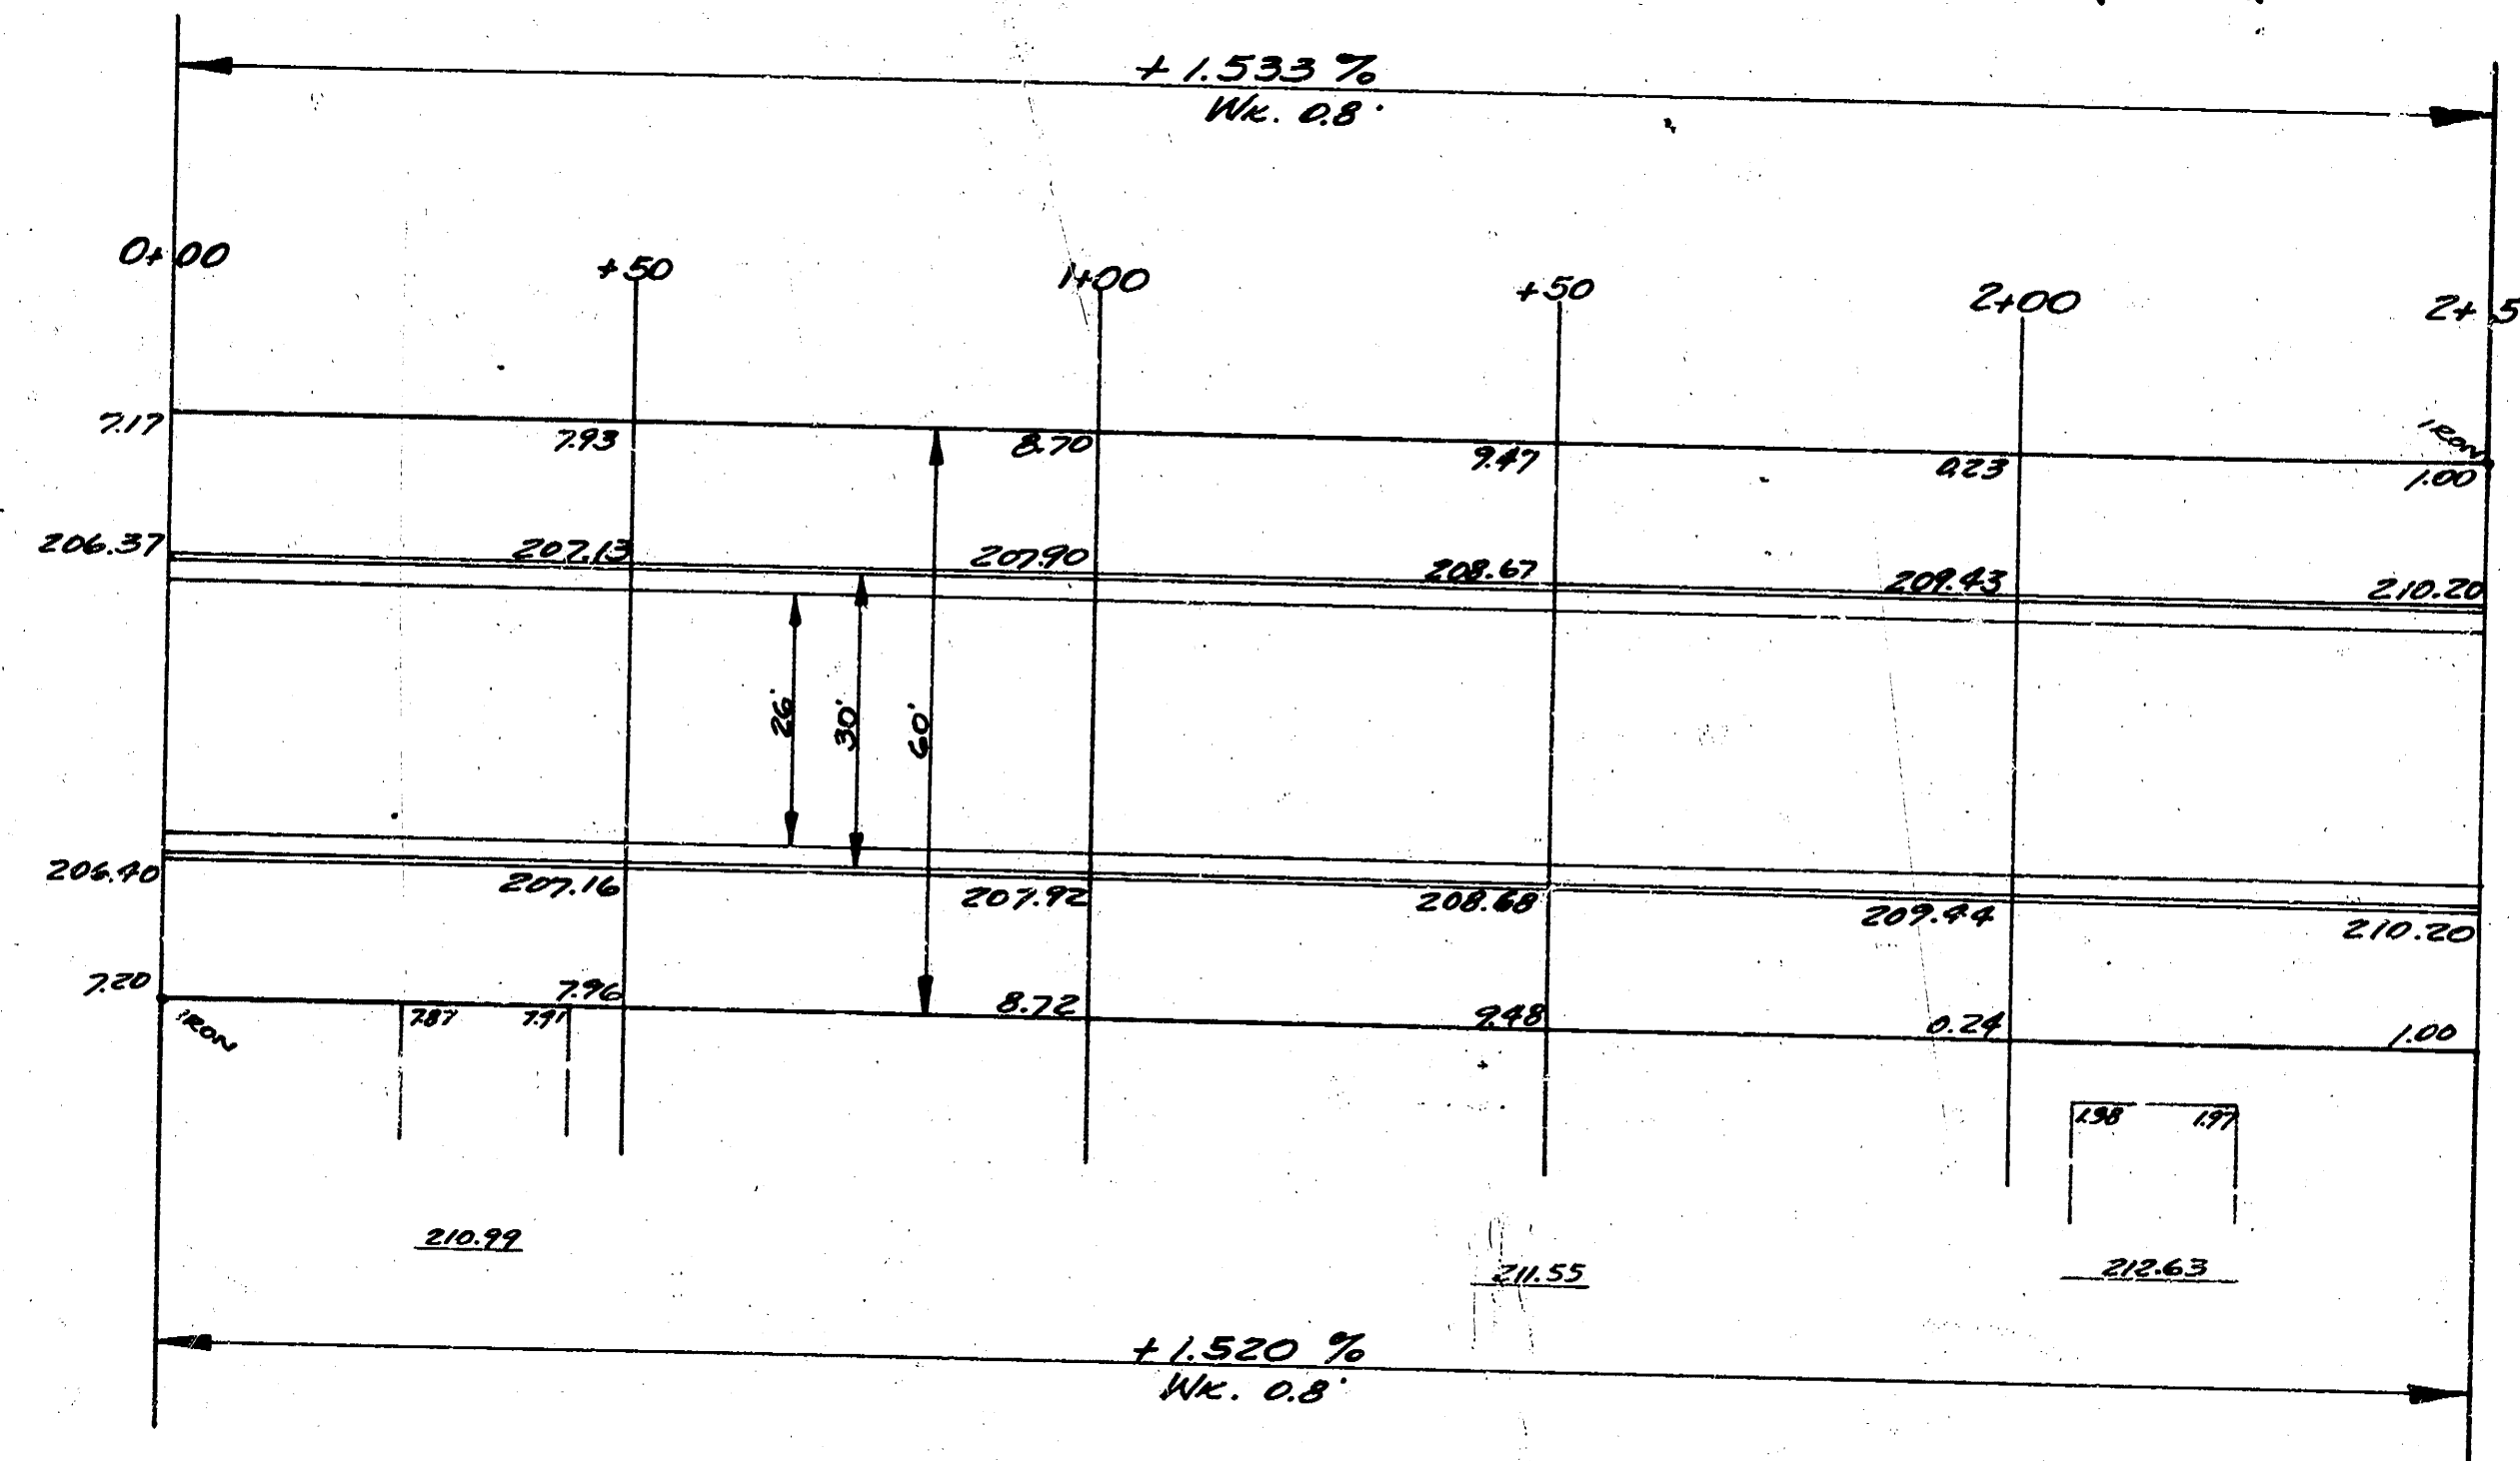

Dr.

OLD MANOR RD.
 E.L. PARKWOOD TO S.L. LAMBSDALE
 26-2-30 A.C.
 CITY OF WICHITA, KANSAS
 B.E. SMITH - CITY ENGINEER
 JUNE, 1953 PROJ. C12-254

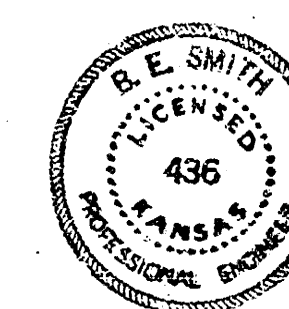

1/2

Survey M.G. BK G-7
 Film D.L.
 Date 5/1/54
 Checked by