
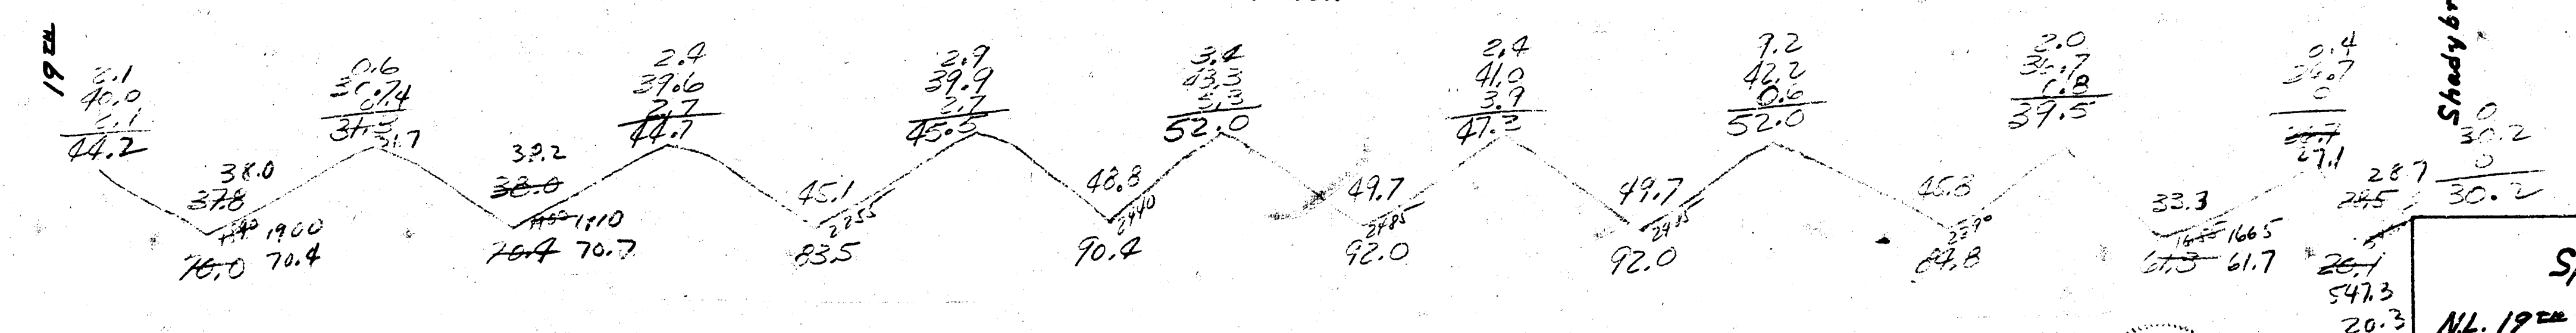


B.M. 130.52 "6" in globe on Wk. S.S. Drive at 2002 N. Grove

N

Prop. C. H.
100
70.2
63.5
90.2
12.0
92.0
50.8
61.3
30.1
30.2
694.7
+10%
764.2 C. H.

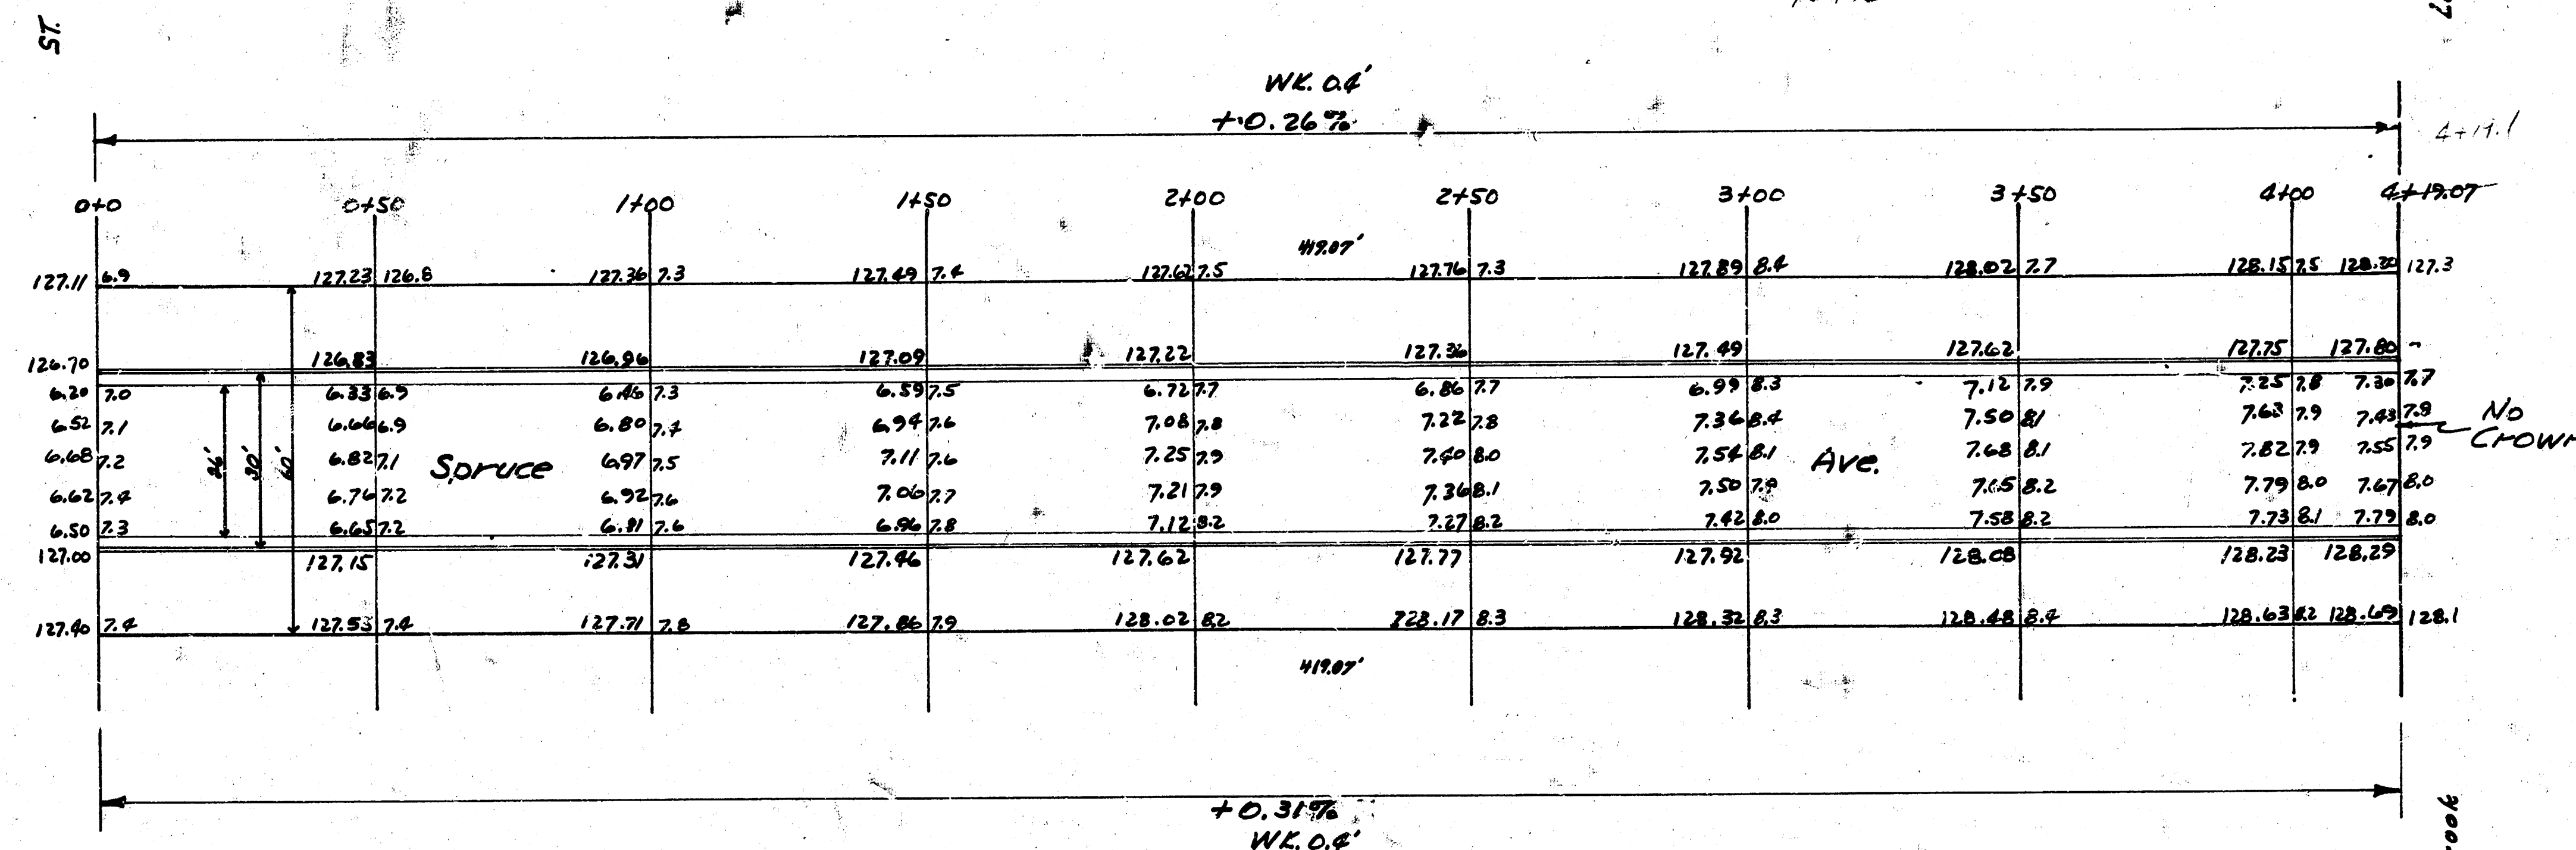

Spruce Ave.
N.L. 19th - S.L. Shadybrook Lane
26'-2'-30' A.C.
City of Wichita, Kansas
L.H. White City Engineer
August 1948 Project C.H.-16