



BM 7906 11" IN MURKIN FIRE HYD 11" C&G STAFFORD G&G
CHAIN 5 0.4 11 12

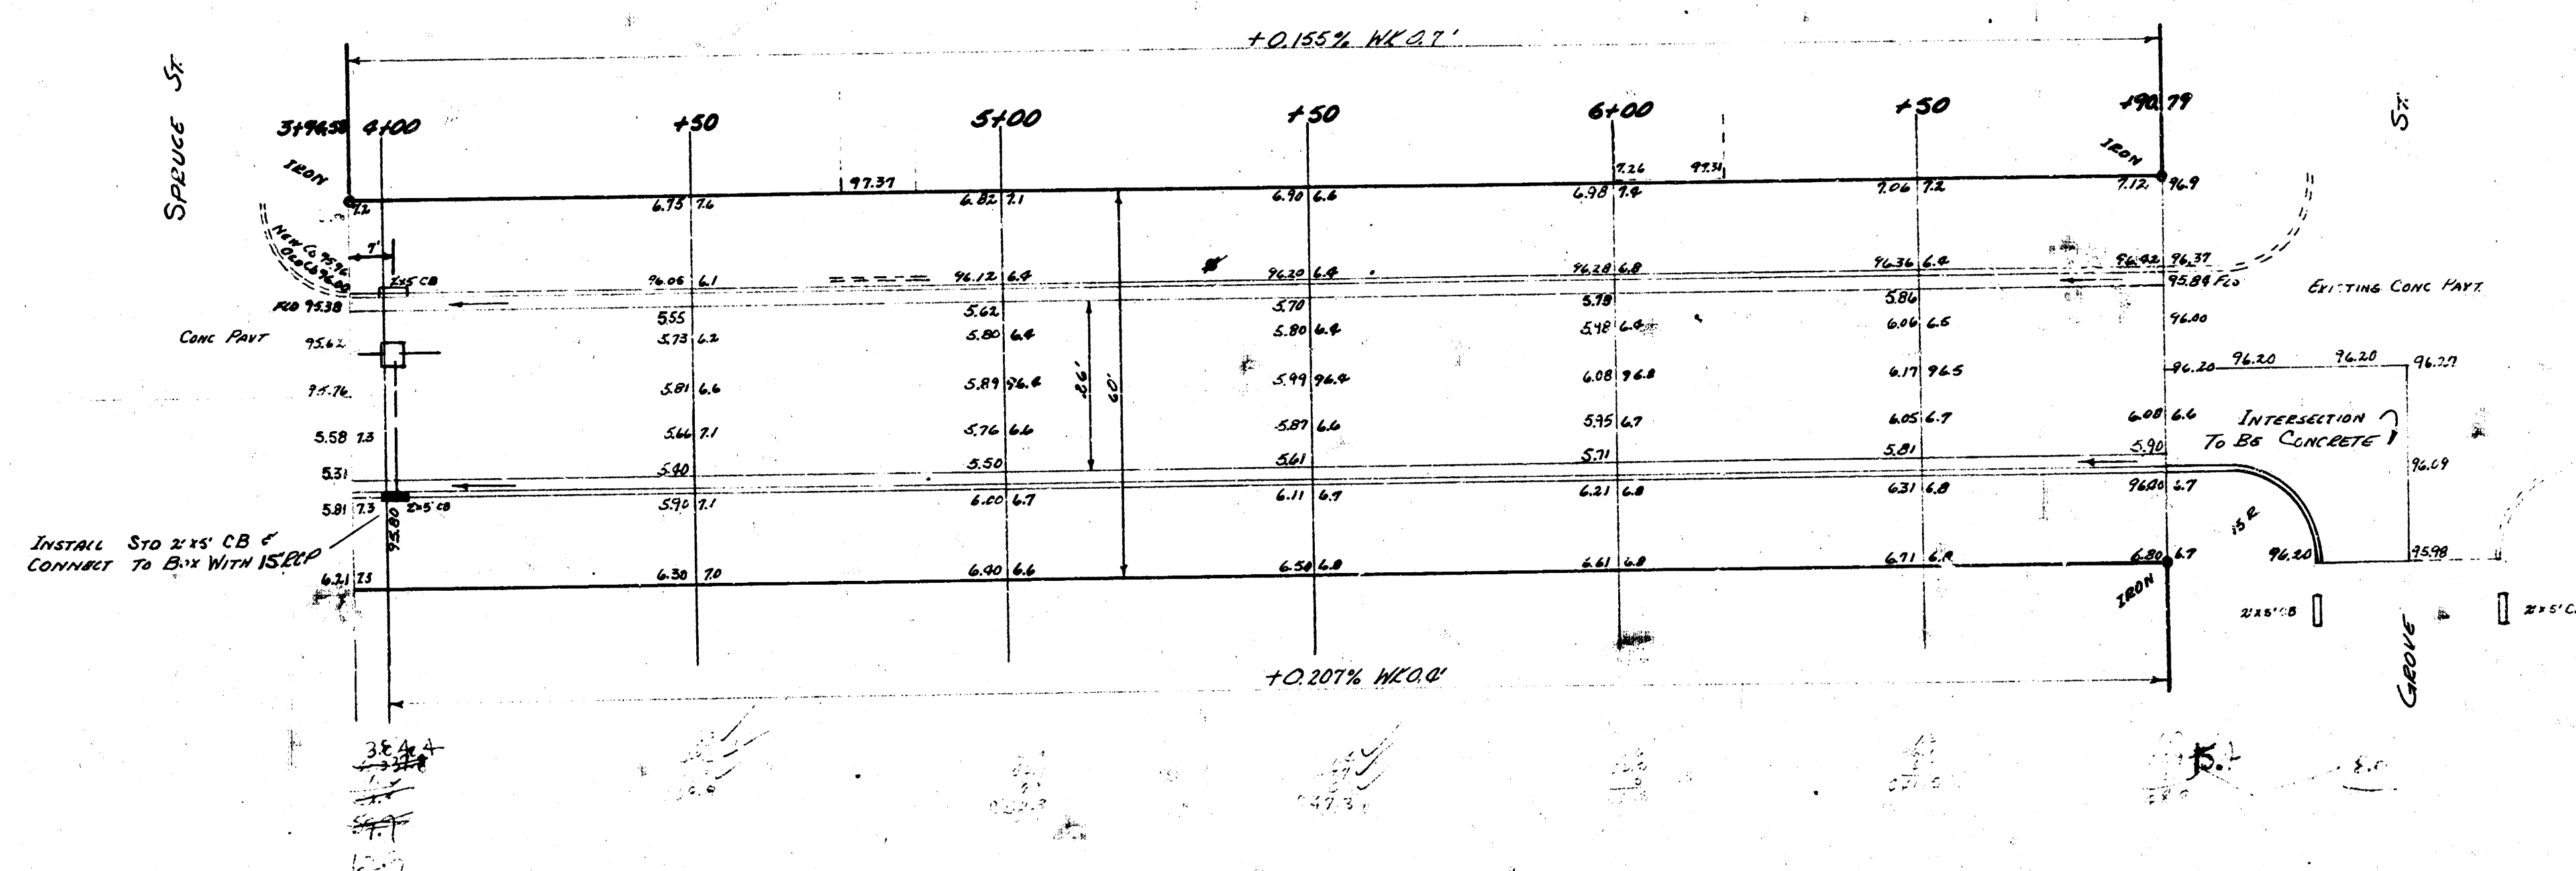

143

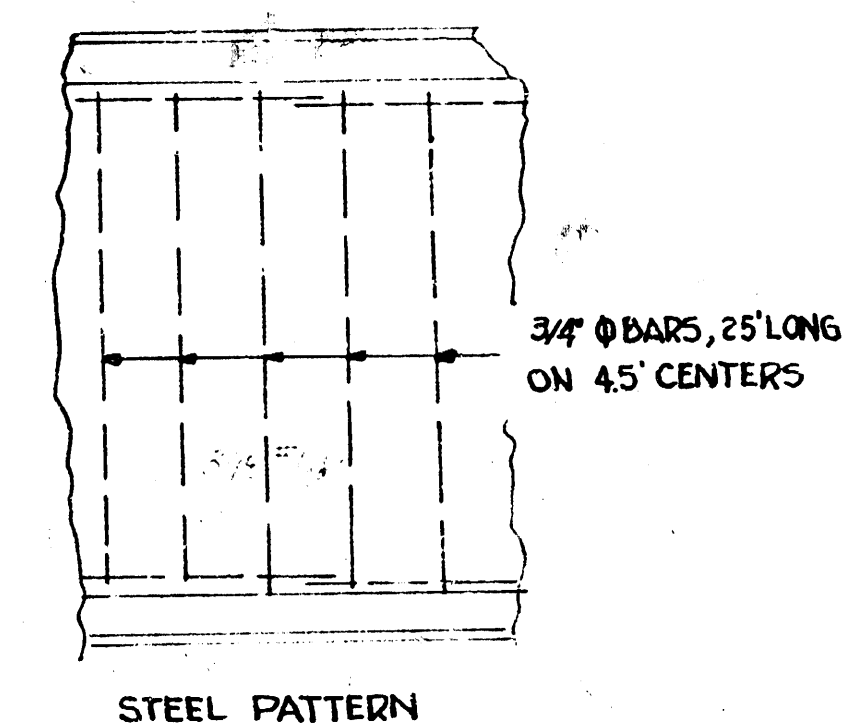

STAFFORD
EL. SPRUCE TO WL. GROVE
26-2-30 AC
CITY OF WICHITA KANSAS
B.E. SMITH CITY ENGINEER
FEB 1955 PROJ NO C-14-819