


B.M. 10051 SE cor. conc. pavers 170 #2233 Volusia

Chain E. on N.R.

Survey Notes
Blk 610
From
112
Checked 7

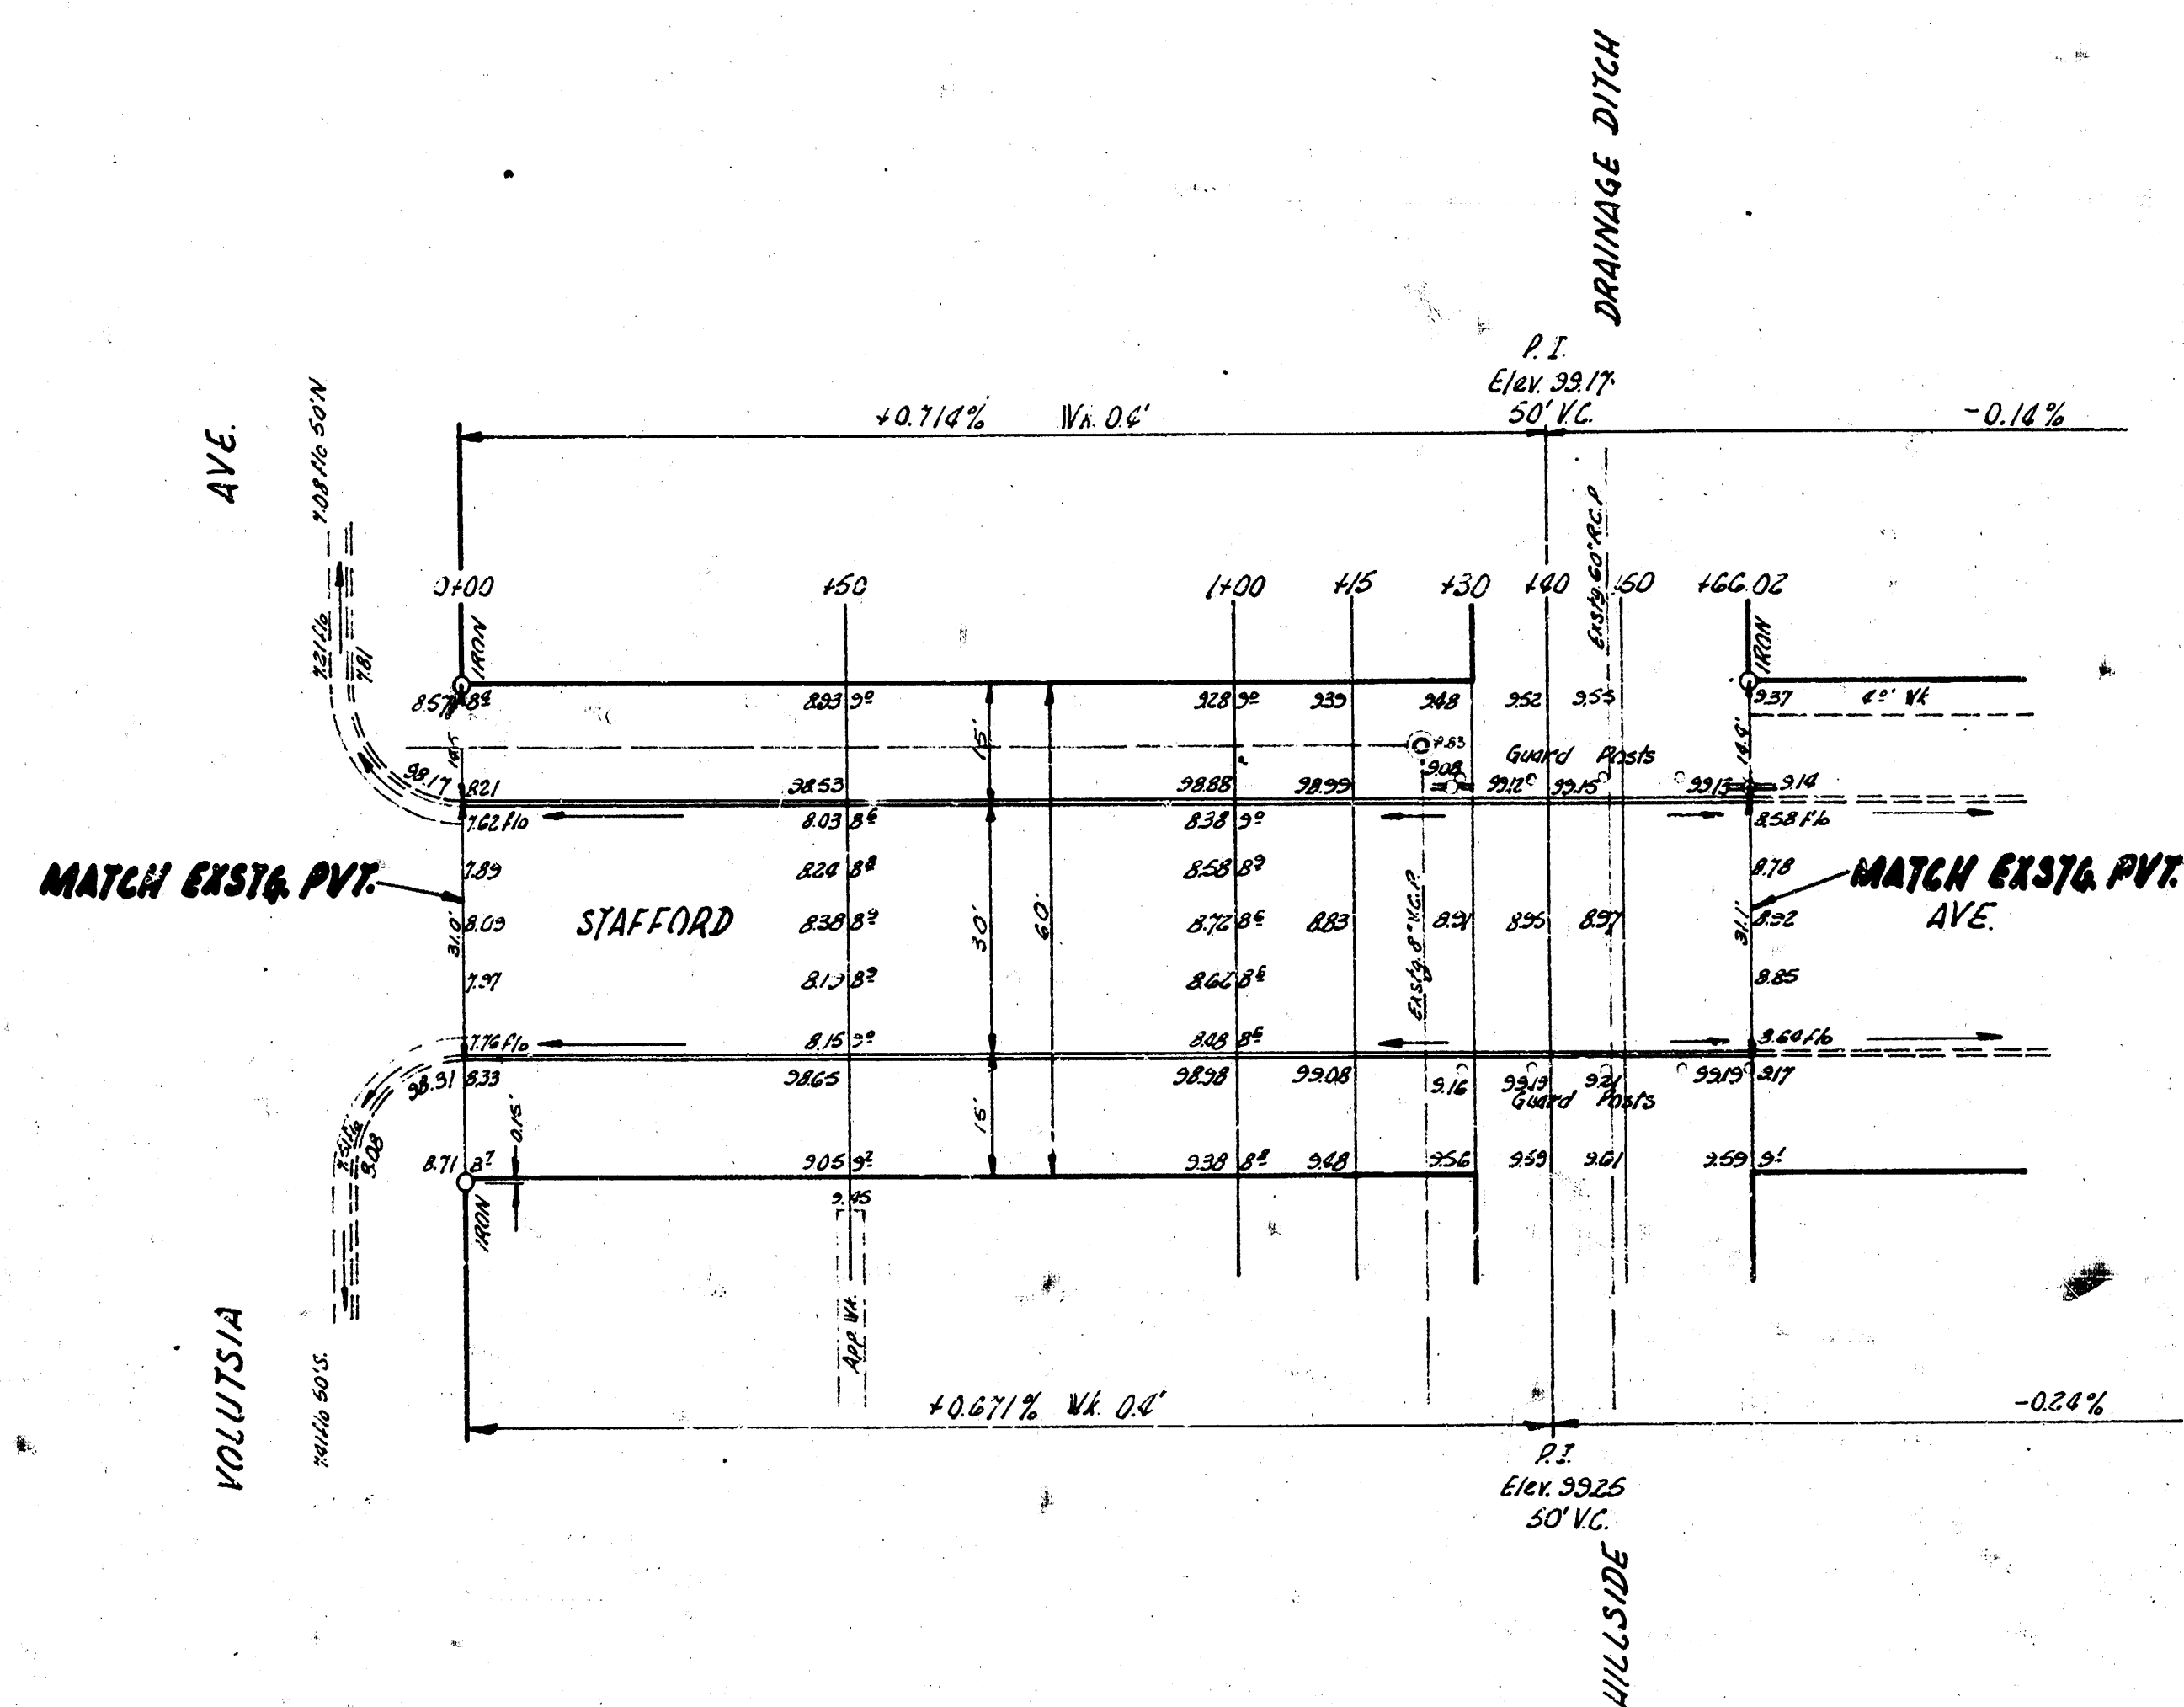

STAFFORD AVE.
EL VOLUTSIA - BLK 610, BLK 6, MAPLEWOOD ADDN
30' CONC & C.B.
CITY OF WICHITA, KANS.
B.E. SMITH CITY ENGINEER
JULY 1956 PROJ. CIG-98