



WATER ST. N.L.WILLIAM-SL.DOUGLAS 1946

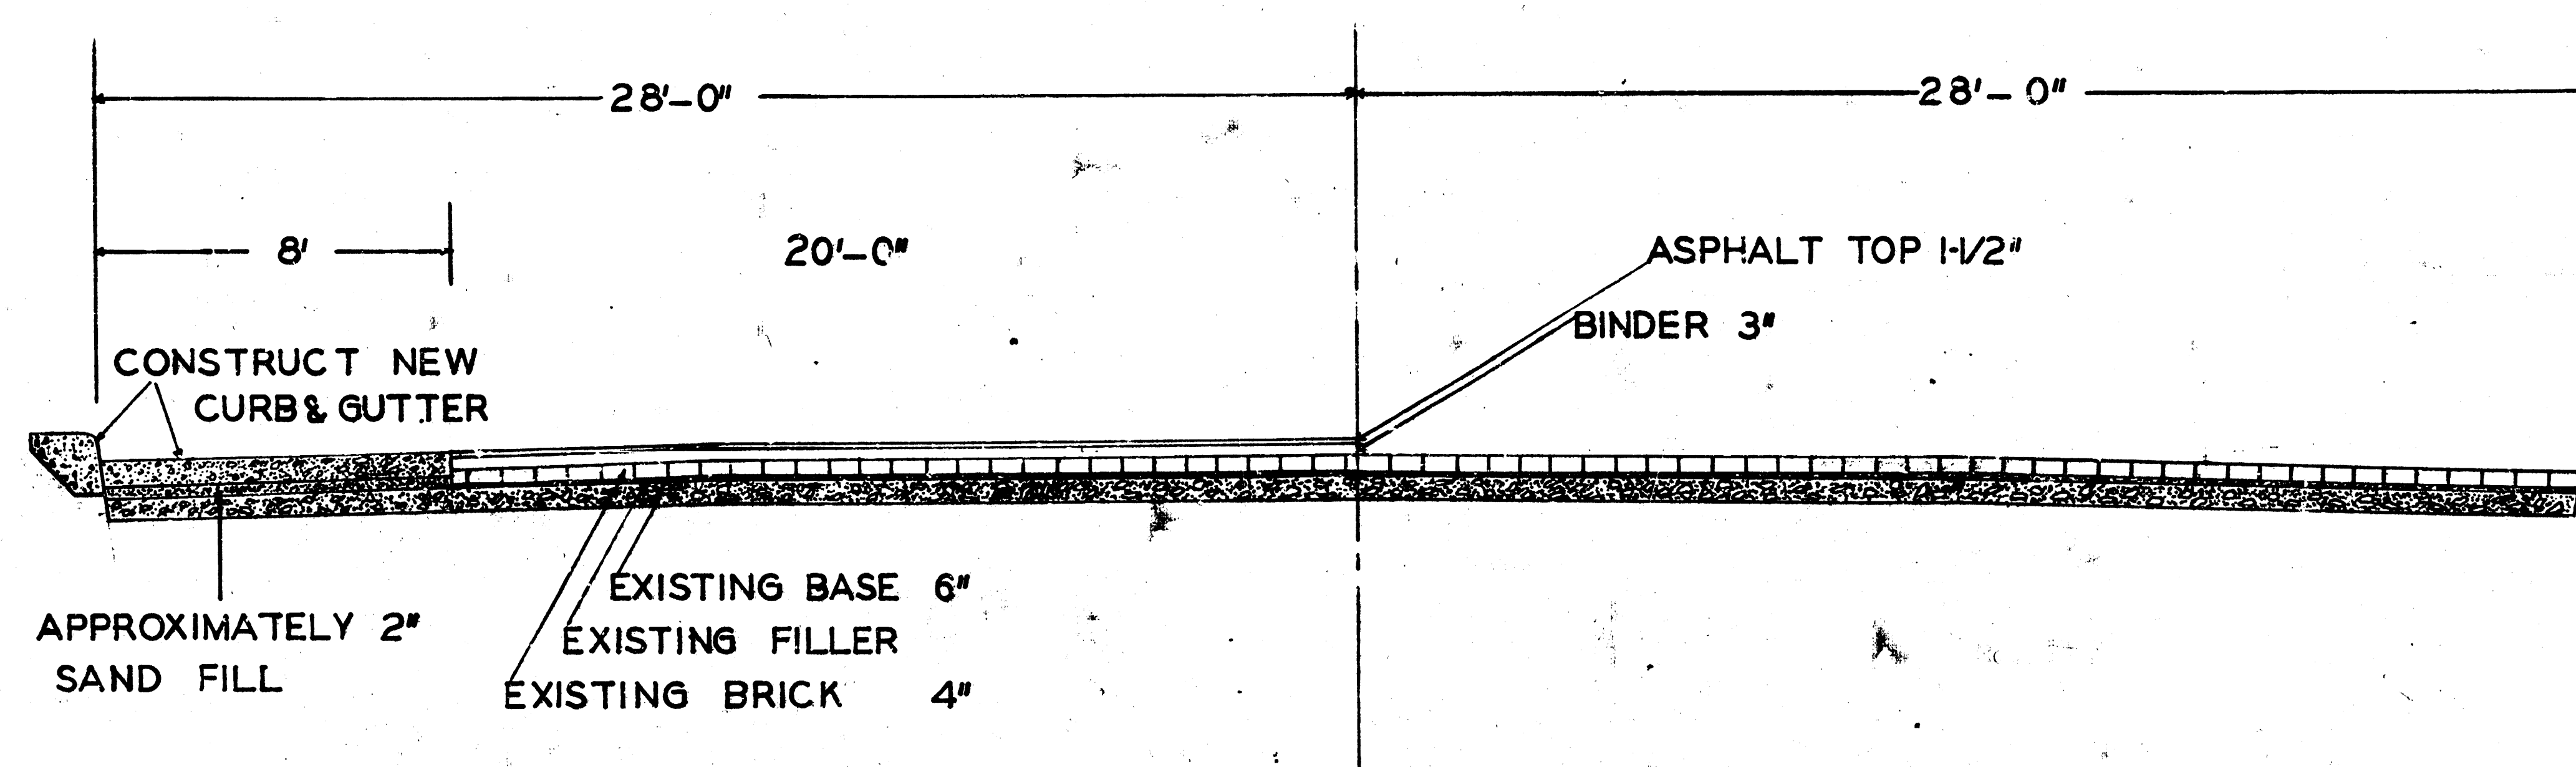


PROPOSED CROSS SECTION
WATER-WILLIAM TO DOUGLAS

PRESENT CROSS SECTION
WATER-WILLIAM TO DOUGLAS

SCALE 3/8"=1'

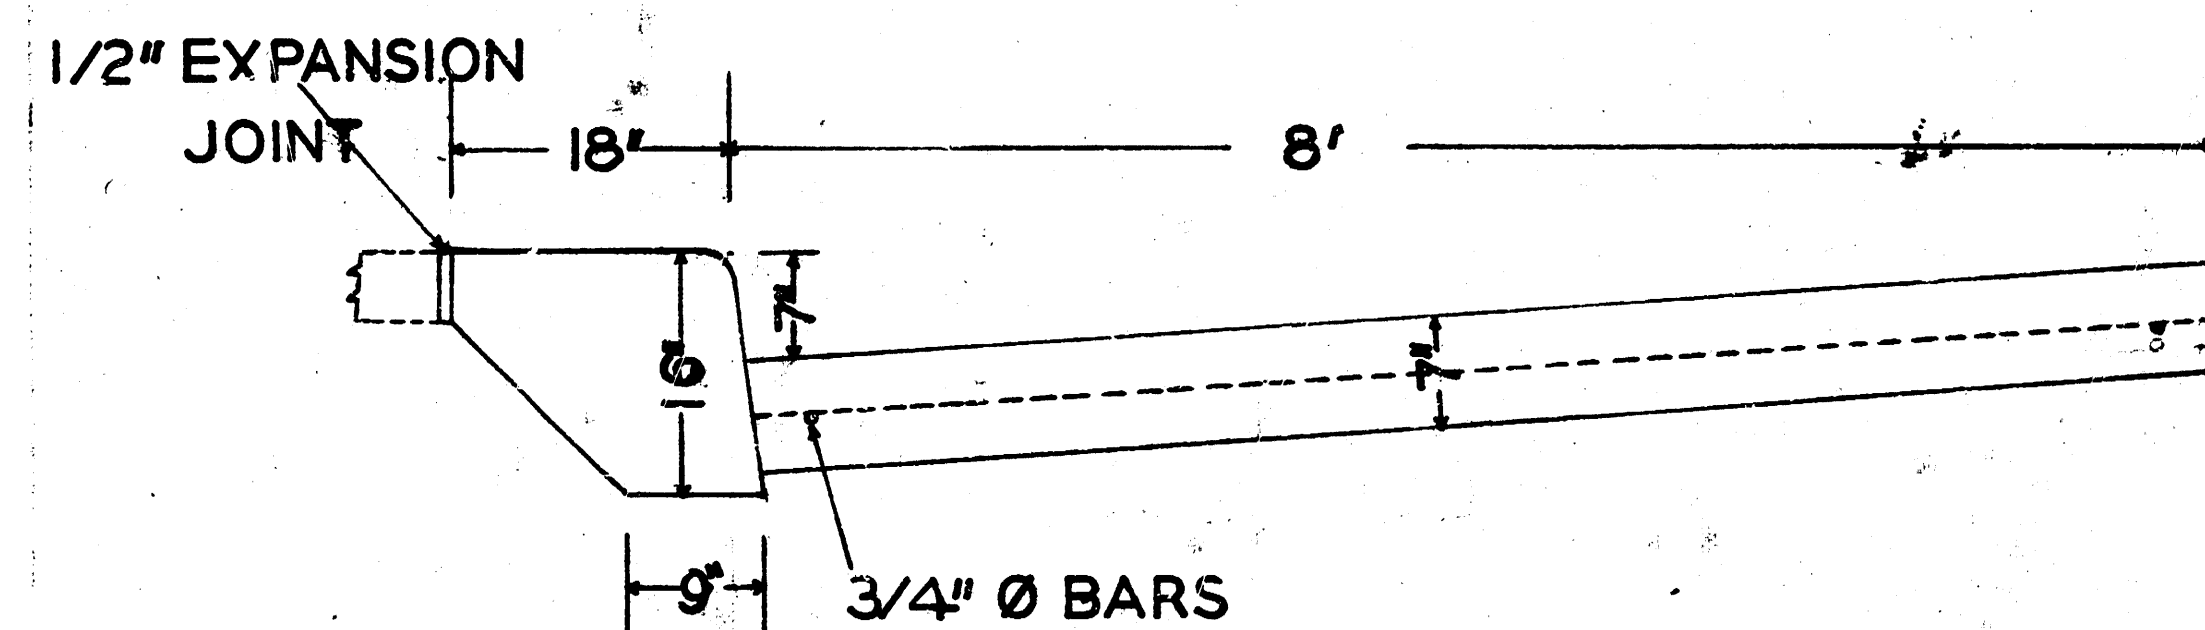

CURB & GUTTER DETAIL
SCALE 1"=1'

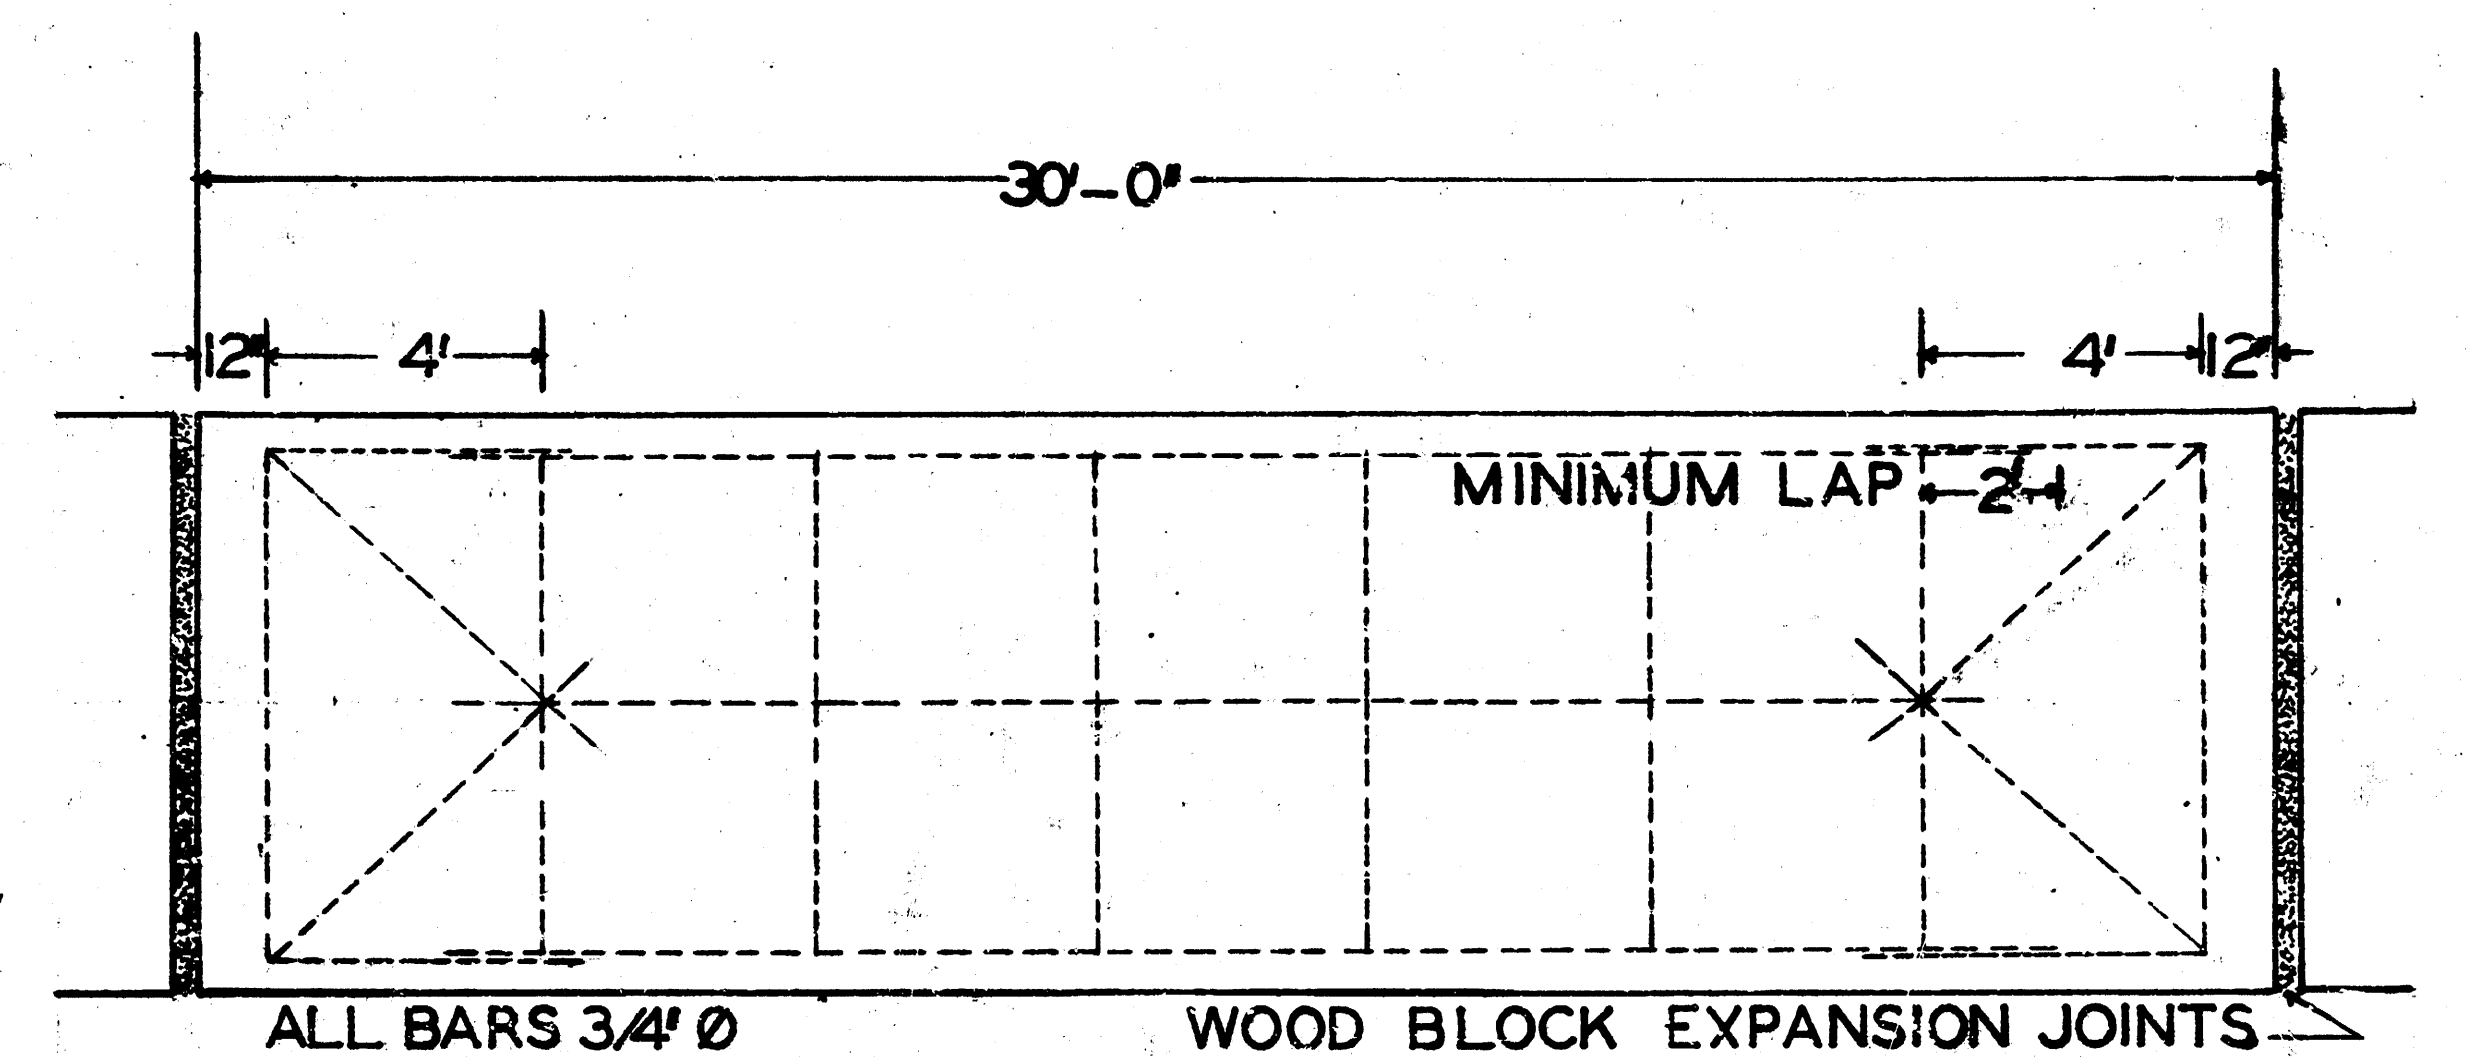

REINFORCING STEEL DETAIL
SCALE 3/8"=1'

