
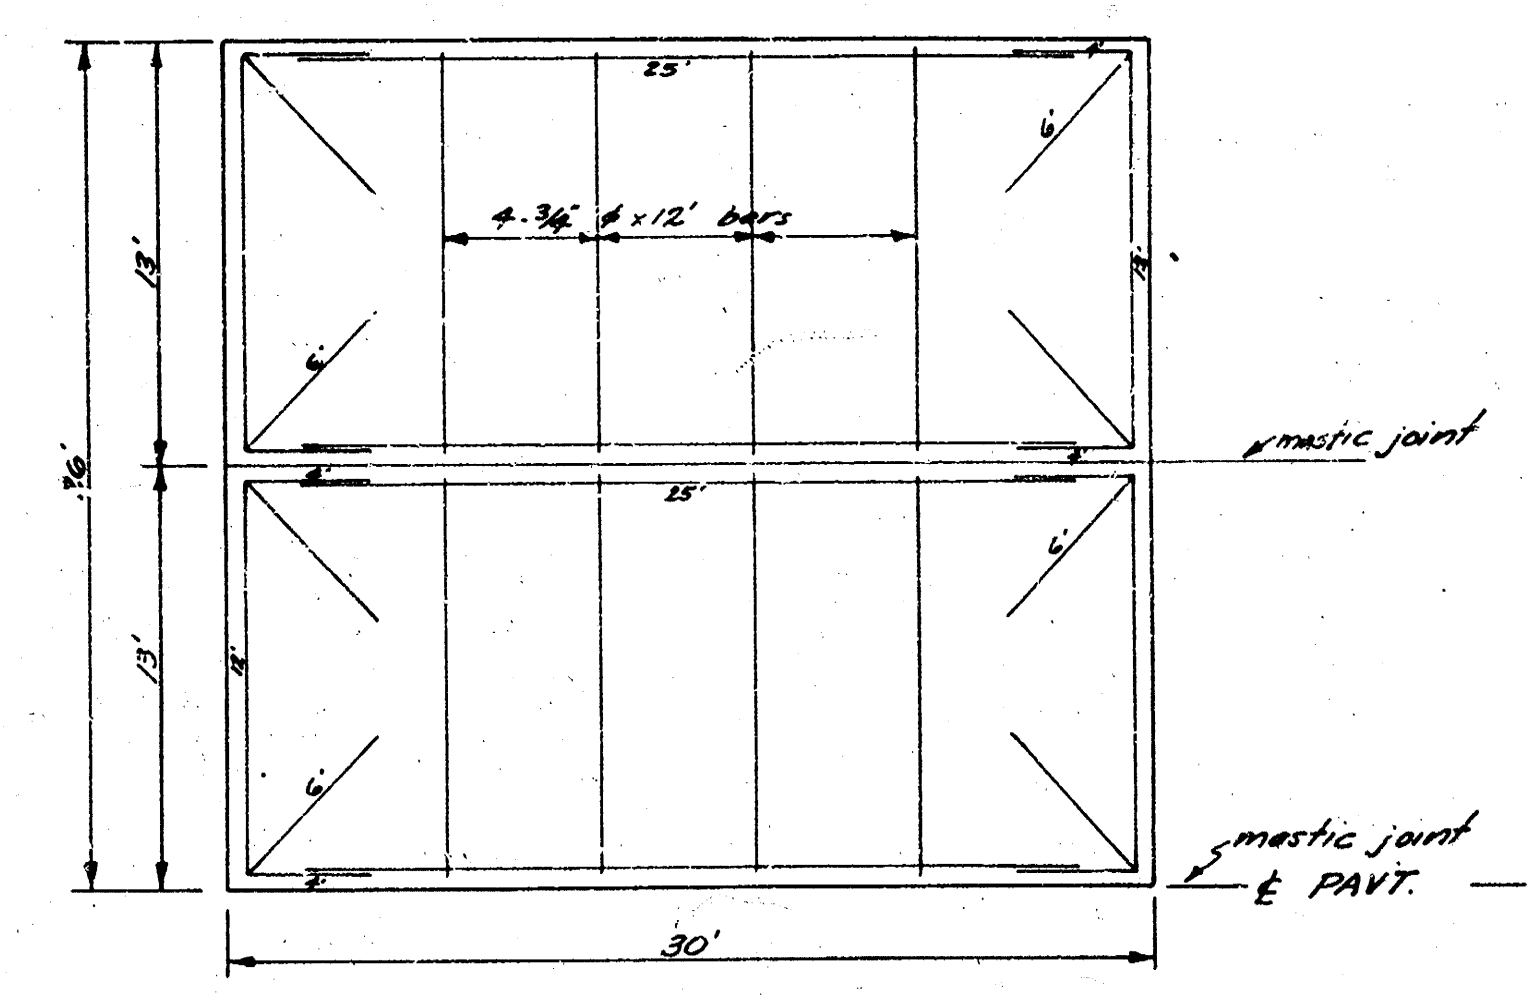



PLAN
 1/2" = 20'
 1/2" = 10'

NEW PAVEMENT ELEVATIONS				
0138.5	0175	1100	1140	1168.5
10970	10976	10985	11040	
10982	10985	10990	11015	
10986	10991	11000		
10982	10985	10990		
10970	10976	10985		


B.M. 10988.8 in shoulder Rock Island & Waterman

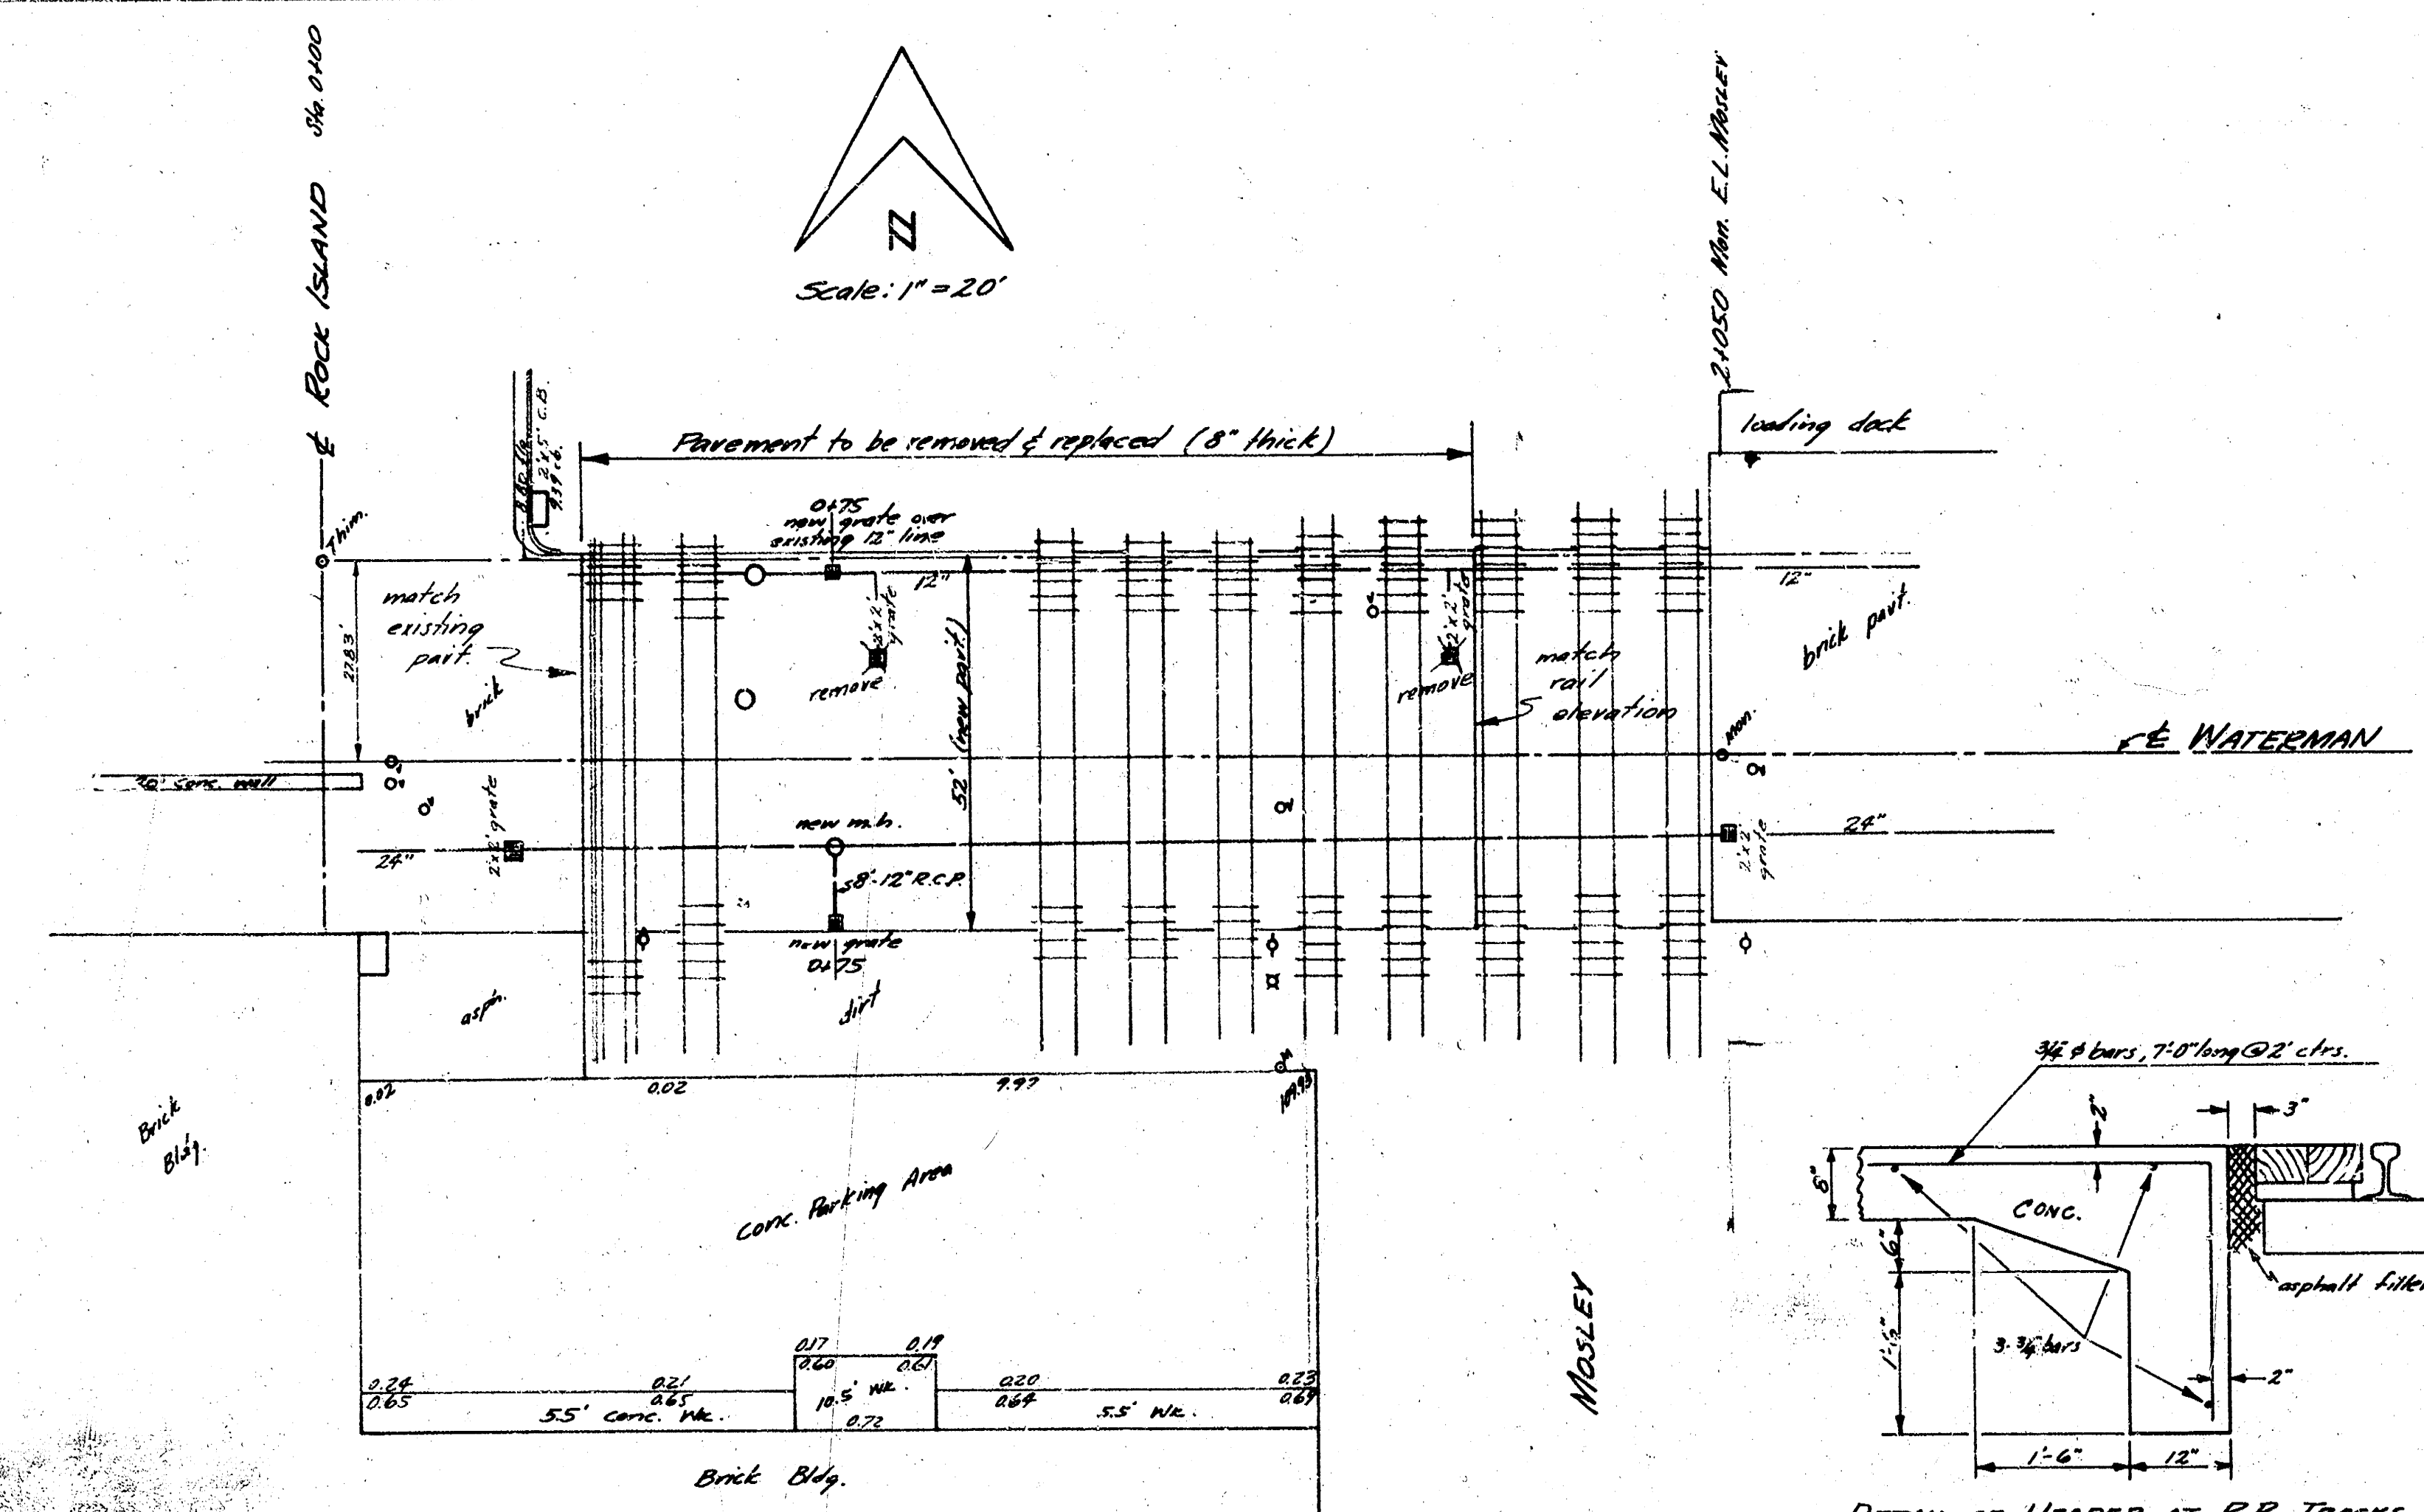


STEEL PATTERN
 No Scale

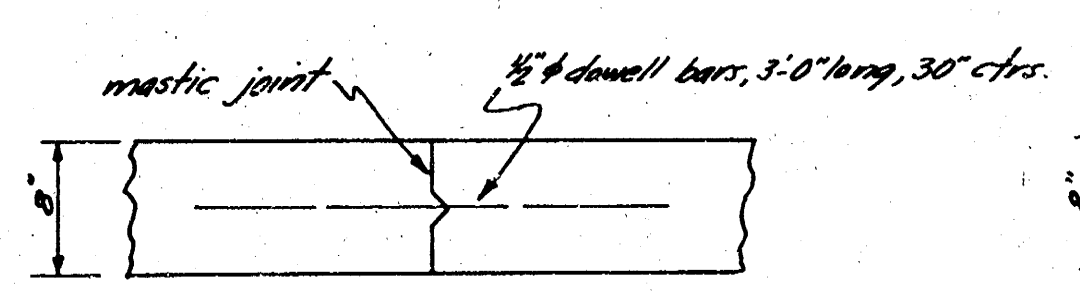



MASTIC KEYED JOINT
 No Scale

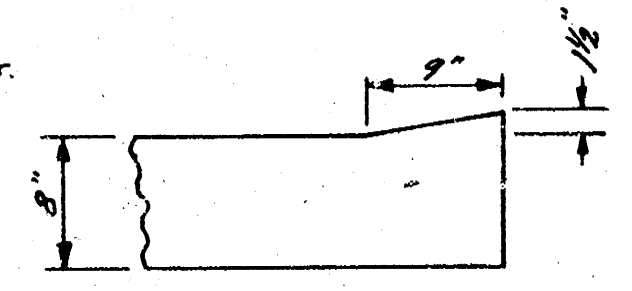

Detail Edge part.
 N. Side only
 No Scale

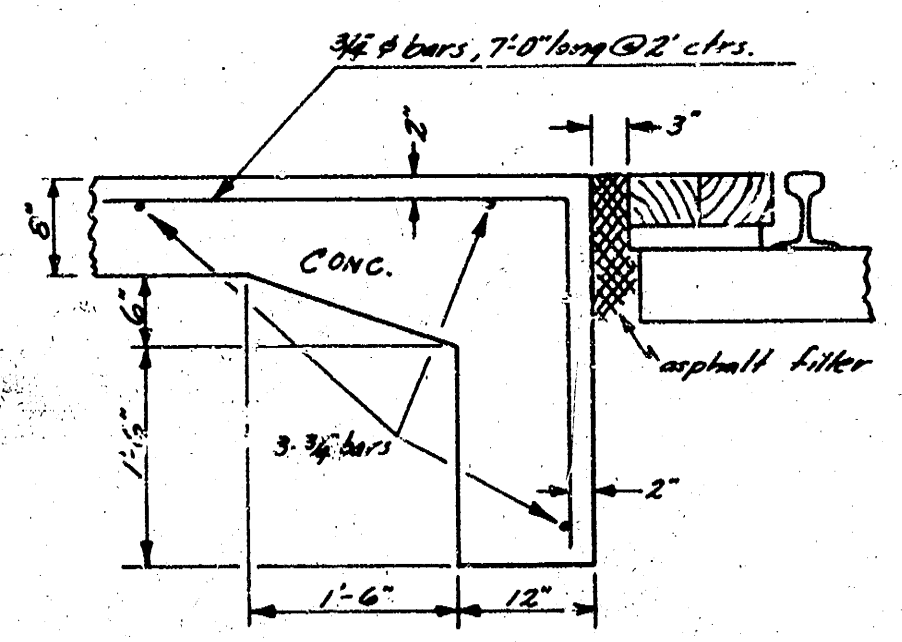

DETAIL OF HEADER AT R.R. TRACKS
 No Scale

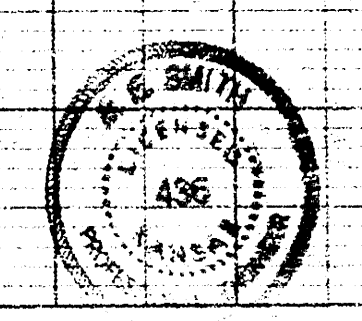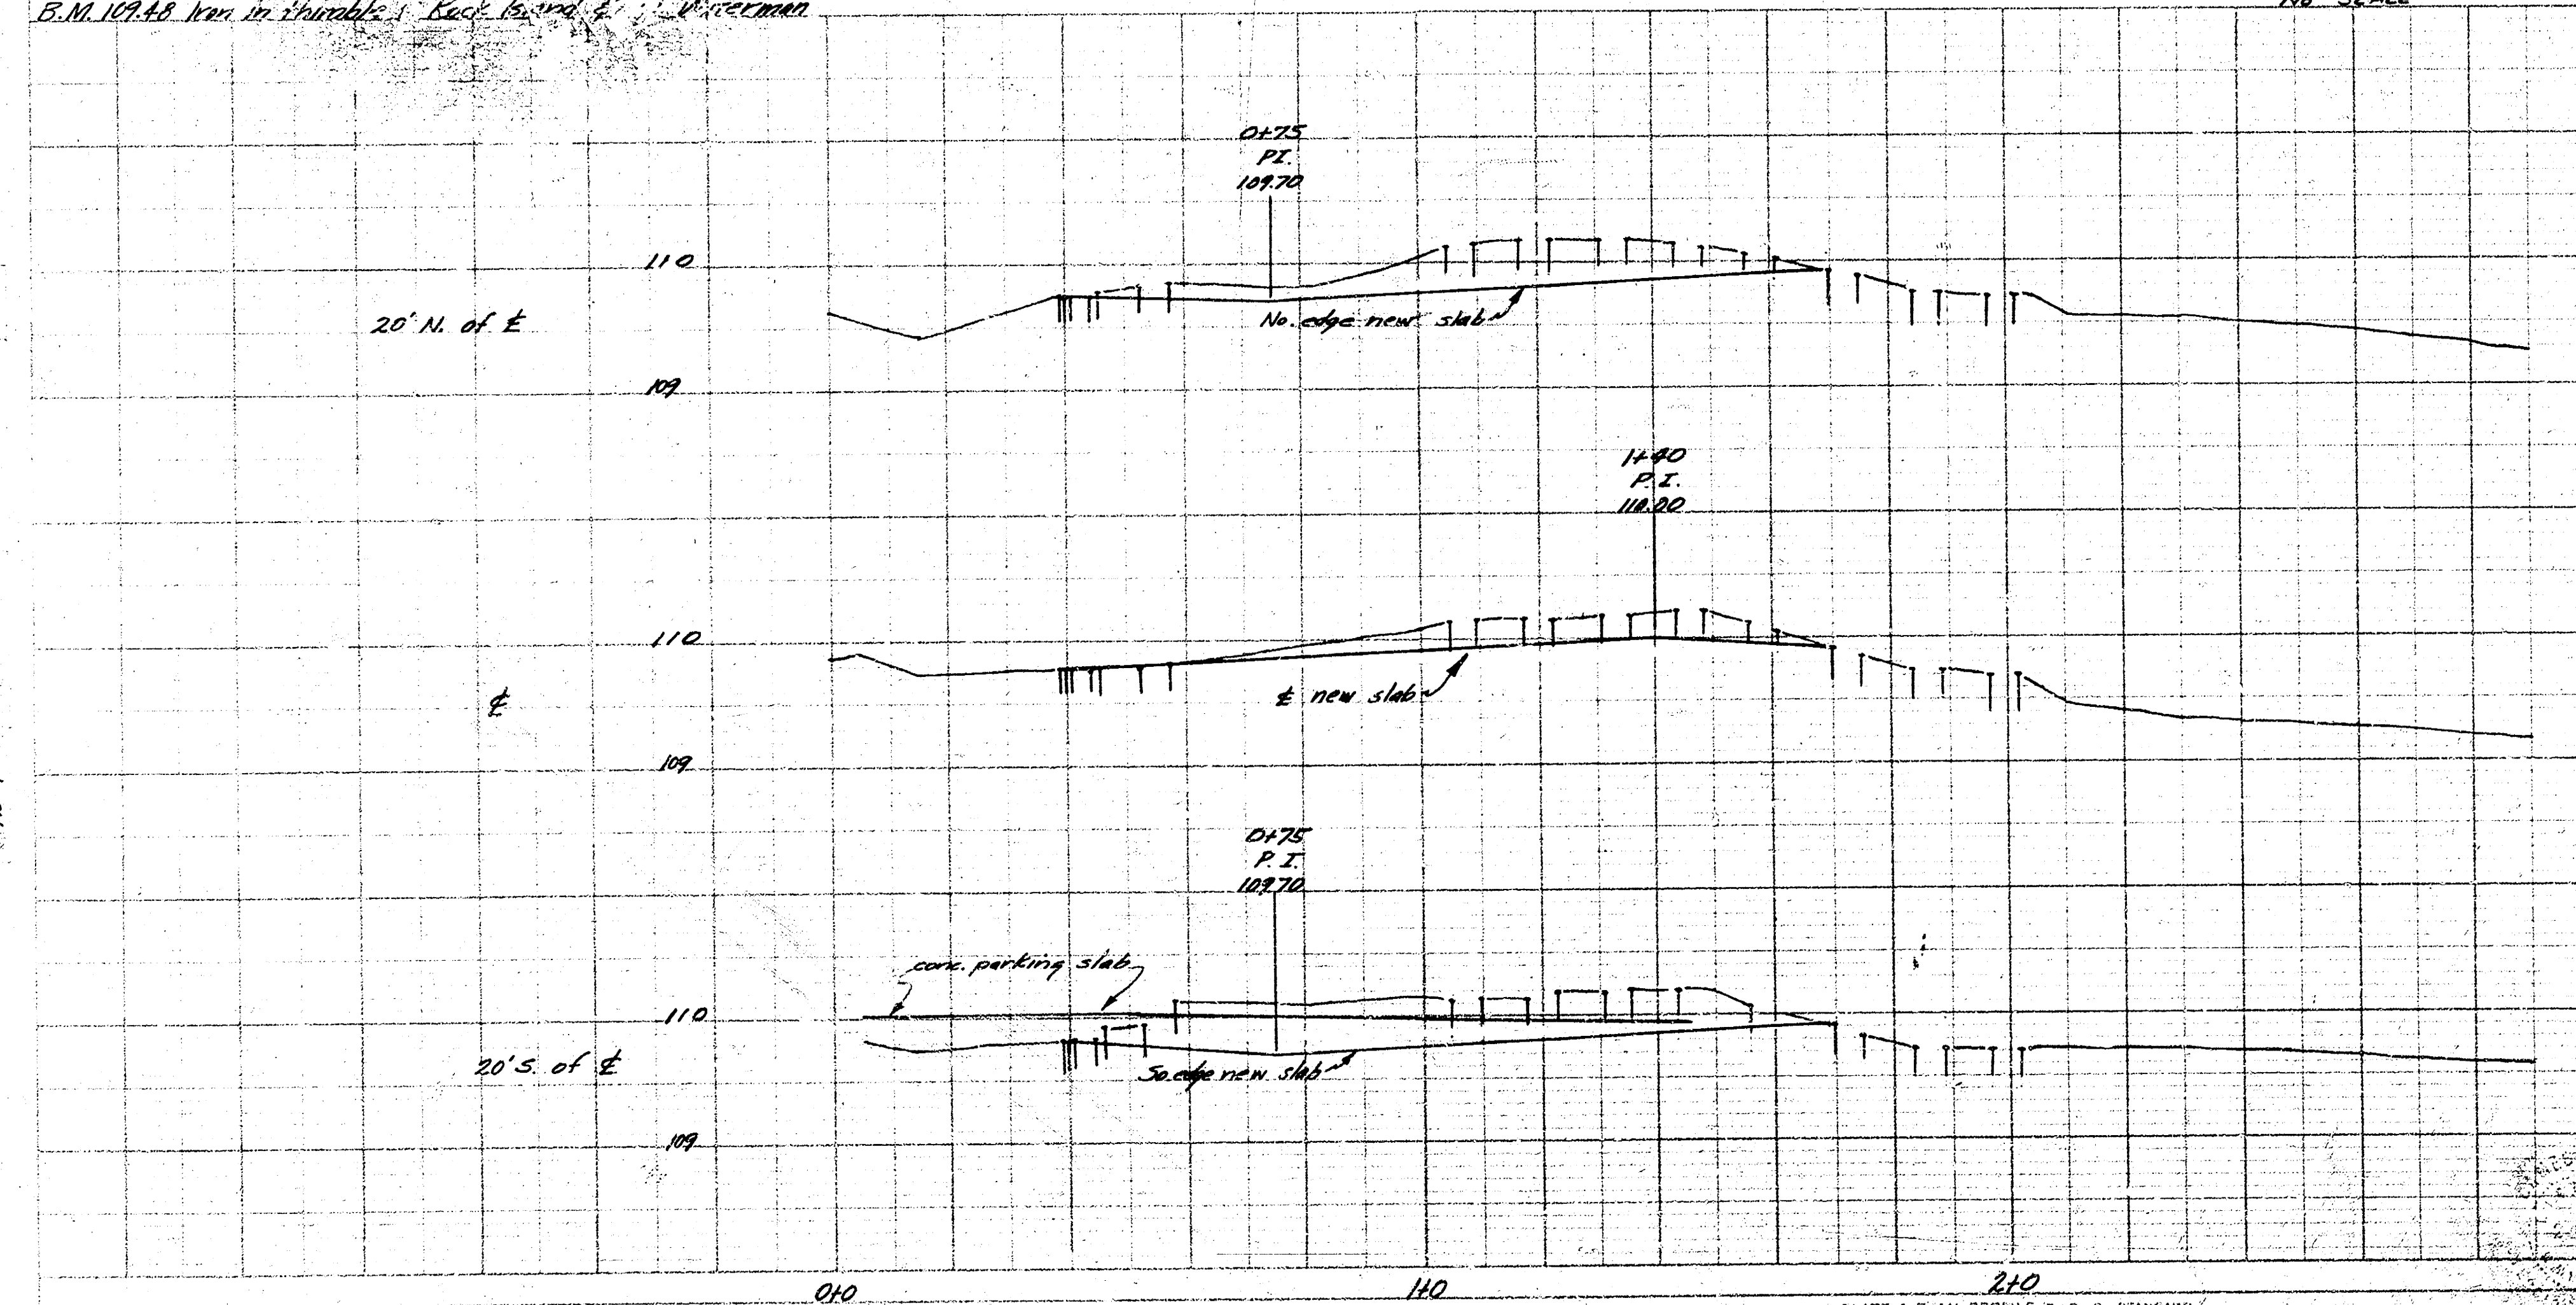

CONC. P.V.
 WATERMAN ST.
 ROCK ISLAND TO MOSLEY
 CITY OF WICHITA, KANSAS
 B.E. SMITH - CITY ENGINEER
 AUGUST, 1956 GAS TAX REFUND CI-4531-2V
 SEPT. 1956