
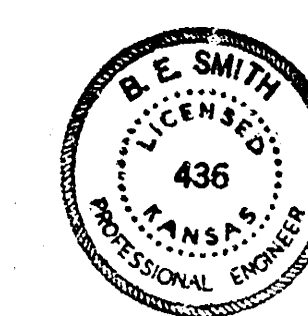


B.M. 162.15 F IN FAKER C.W.E. NE Cottonwood & BARLOW
 B.M. 162.13 F IN FAKER C.W.E. NW Watson & BARLOW
 B.M. 165.37 R IN RICHIE SQ. WATSON, E.L. Mission

STATIONING ON NE R. WATSON

CHM-67

Drawn By P.S.
 Checked By J.E.

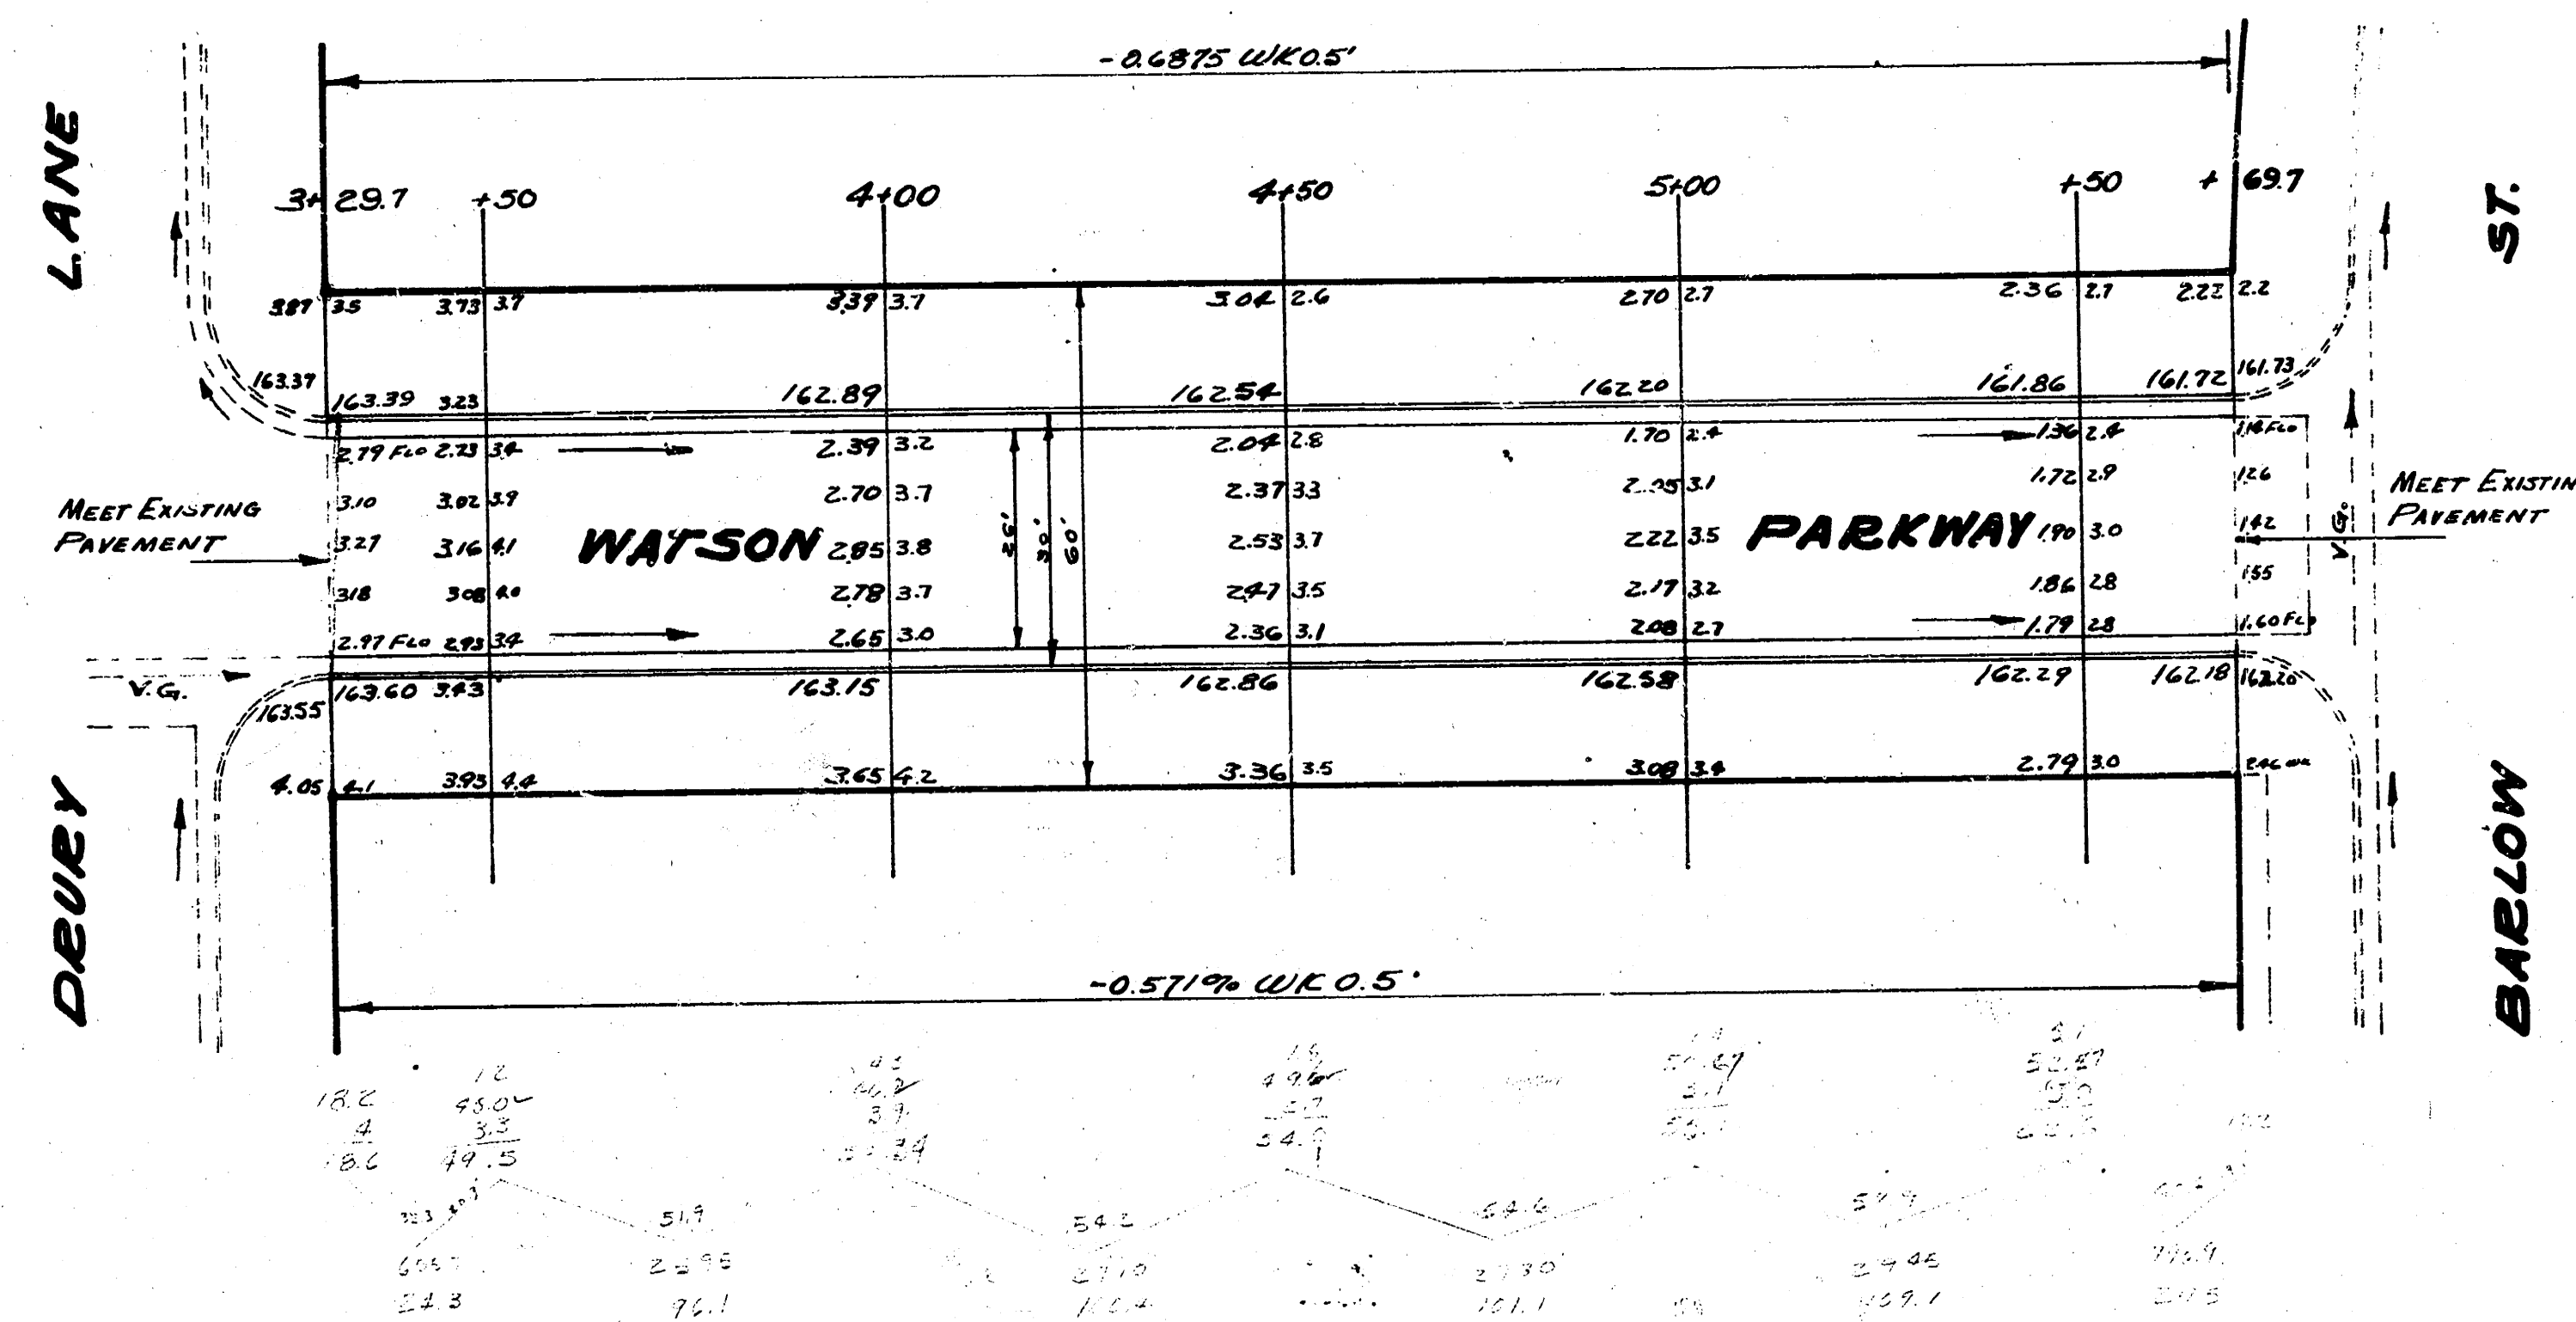

WATSON PARKWAY
 SL. DRURY TO SL. BARLOW
 26-2-30 A.C.
 CITY OF WICHITA
 L.K. WHITE CITY ENGINEER
 Nov. 1952 Proj. No. C12-201