


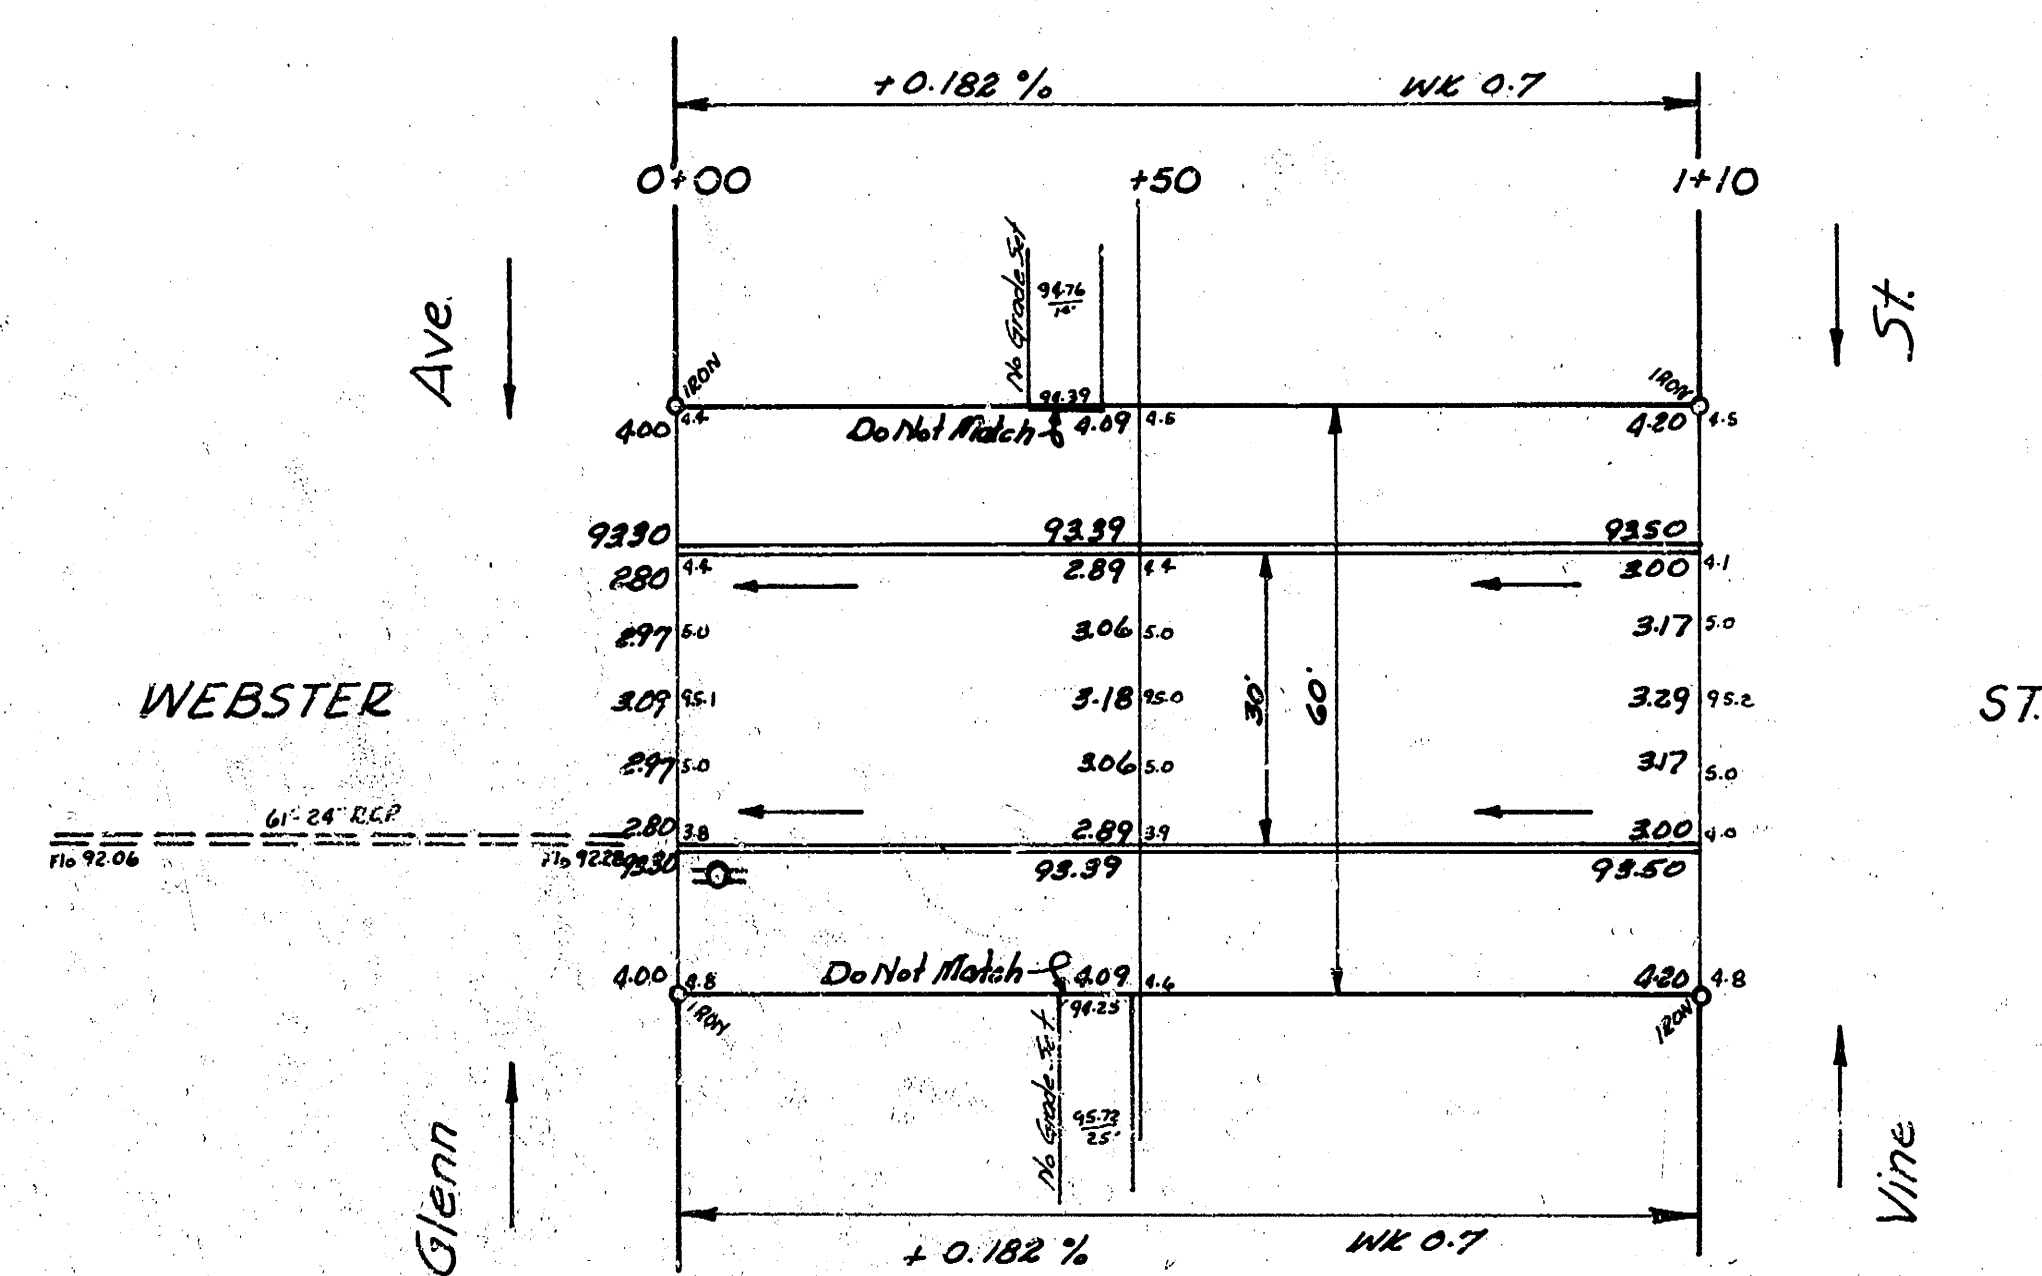

BR 196Y

WEBSTER ST.
EL Glenn WL Vine
30' Conc #Cb.
CITY OF WICHITA, KANSAS
B.E. SMITH CITY ENGINEER
JULY 1956 PROJ NO C16-103