


B.M. 134.79 S.W. COR. CONC. PORCH, HO. N.E. COR. FOUNTAIN & BLAKE



Survey
Caret
Ex
Checked
1/2

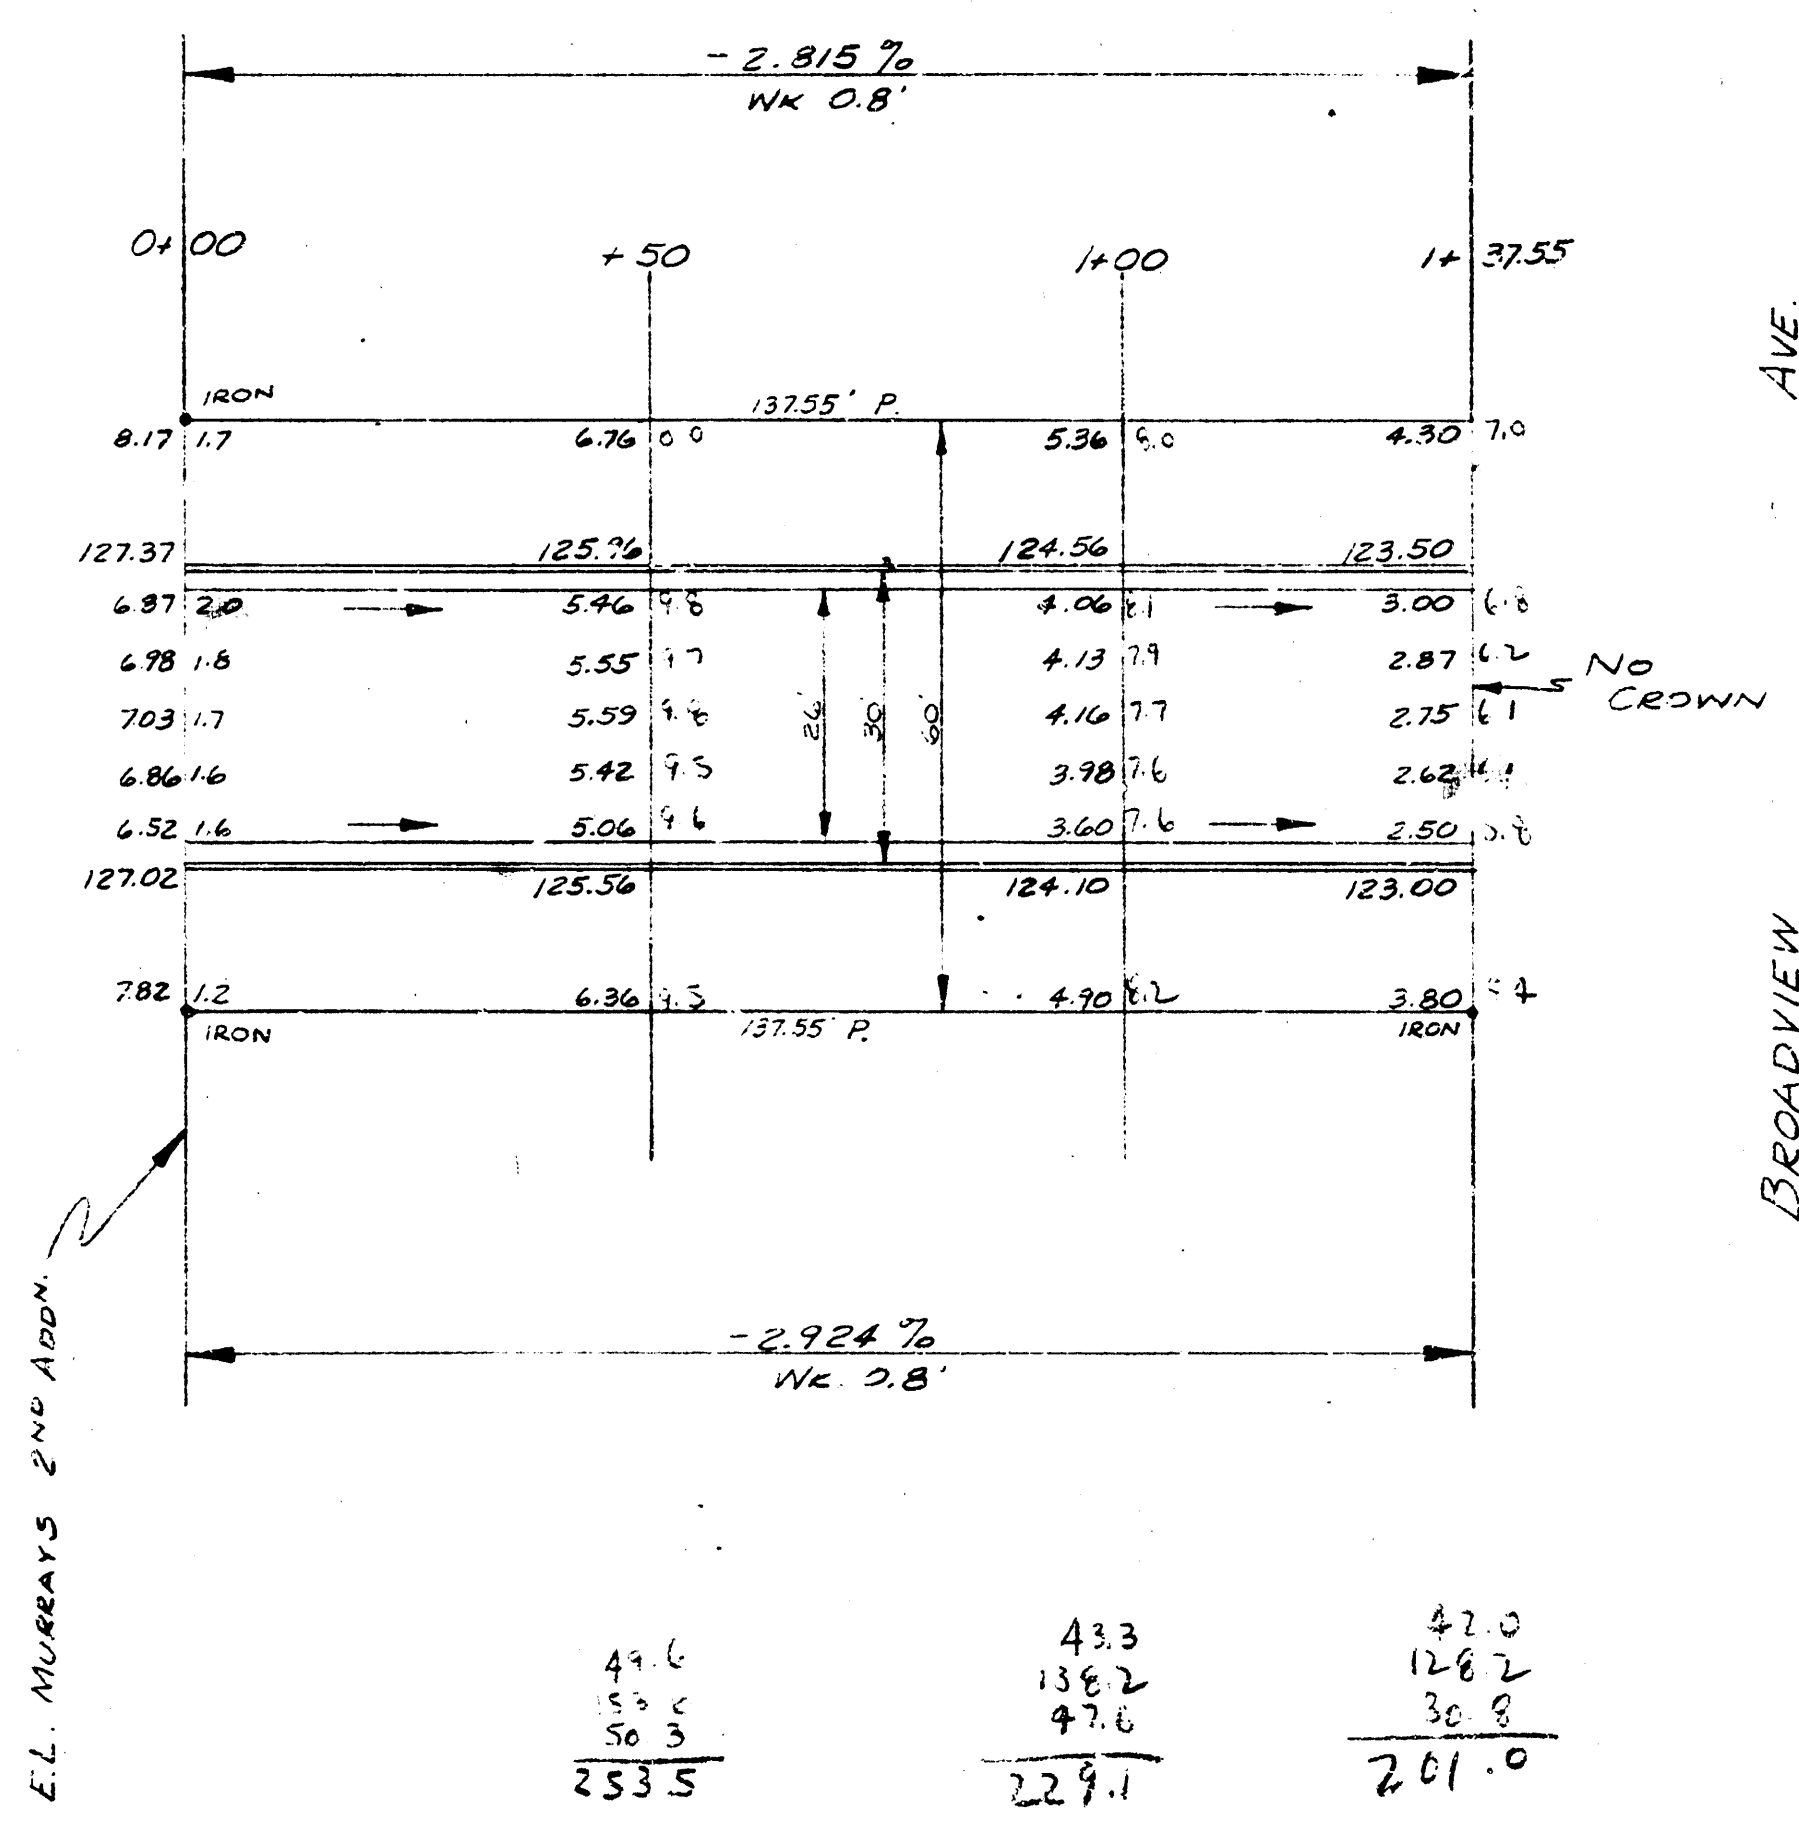

NOTE TO FIELD ENGINEER:
TAKE CROSS-SECTIONS
BEFORE STAKING.

57.1	43.3	47.0
173.3	138.2	128.2
55.7	47.6	36.8
286.1	229.1	211.0

APPROX. CUT
250.0

263
1365.2
APPROX. EXC.

BLAKE
EL. MURRAY'S 2ND ADDⁿ TO W.L. BROADVIEW
26-2-30 A.C.
CITY OF WICHITA, KANSAS
B.E. SMITH CITY ENGINEER
May, 1953 PROJ. C13-73



2 4 3 (e)