


ALL STA. ON THE WEST PROP. LINE

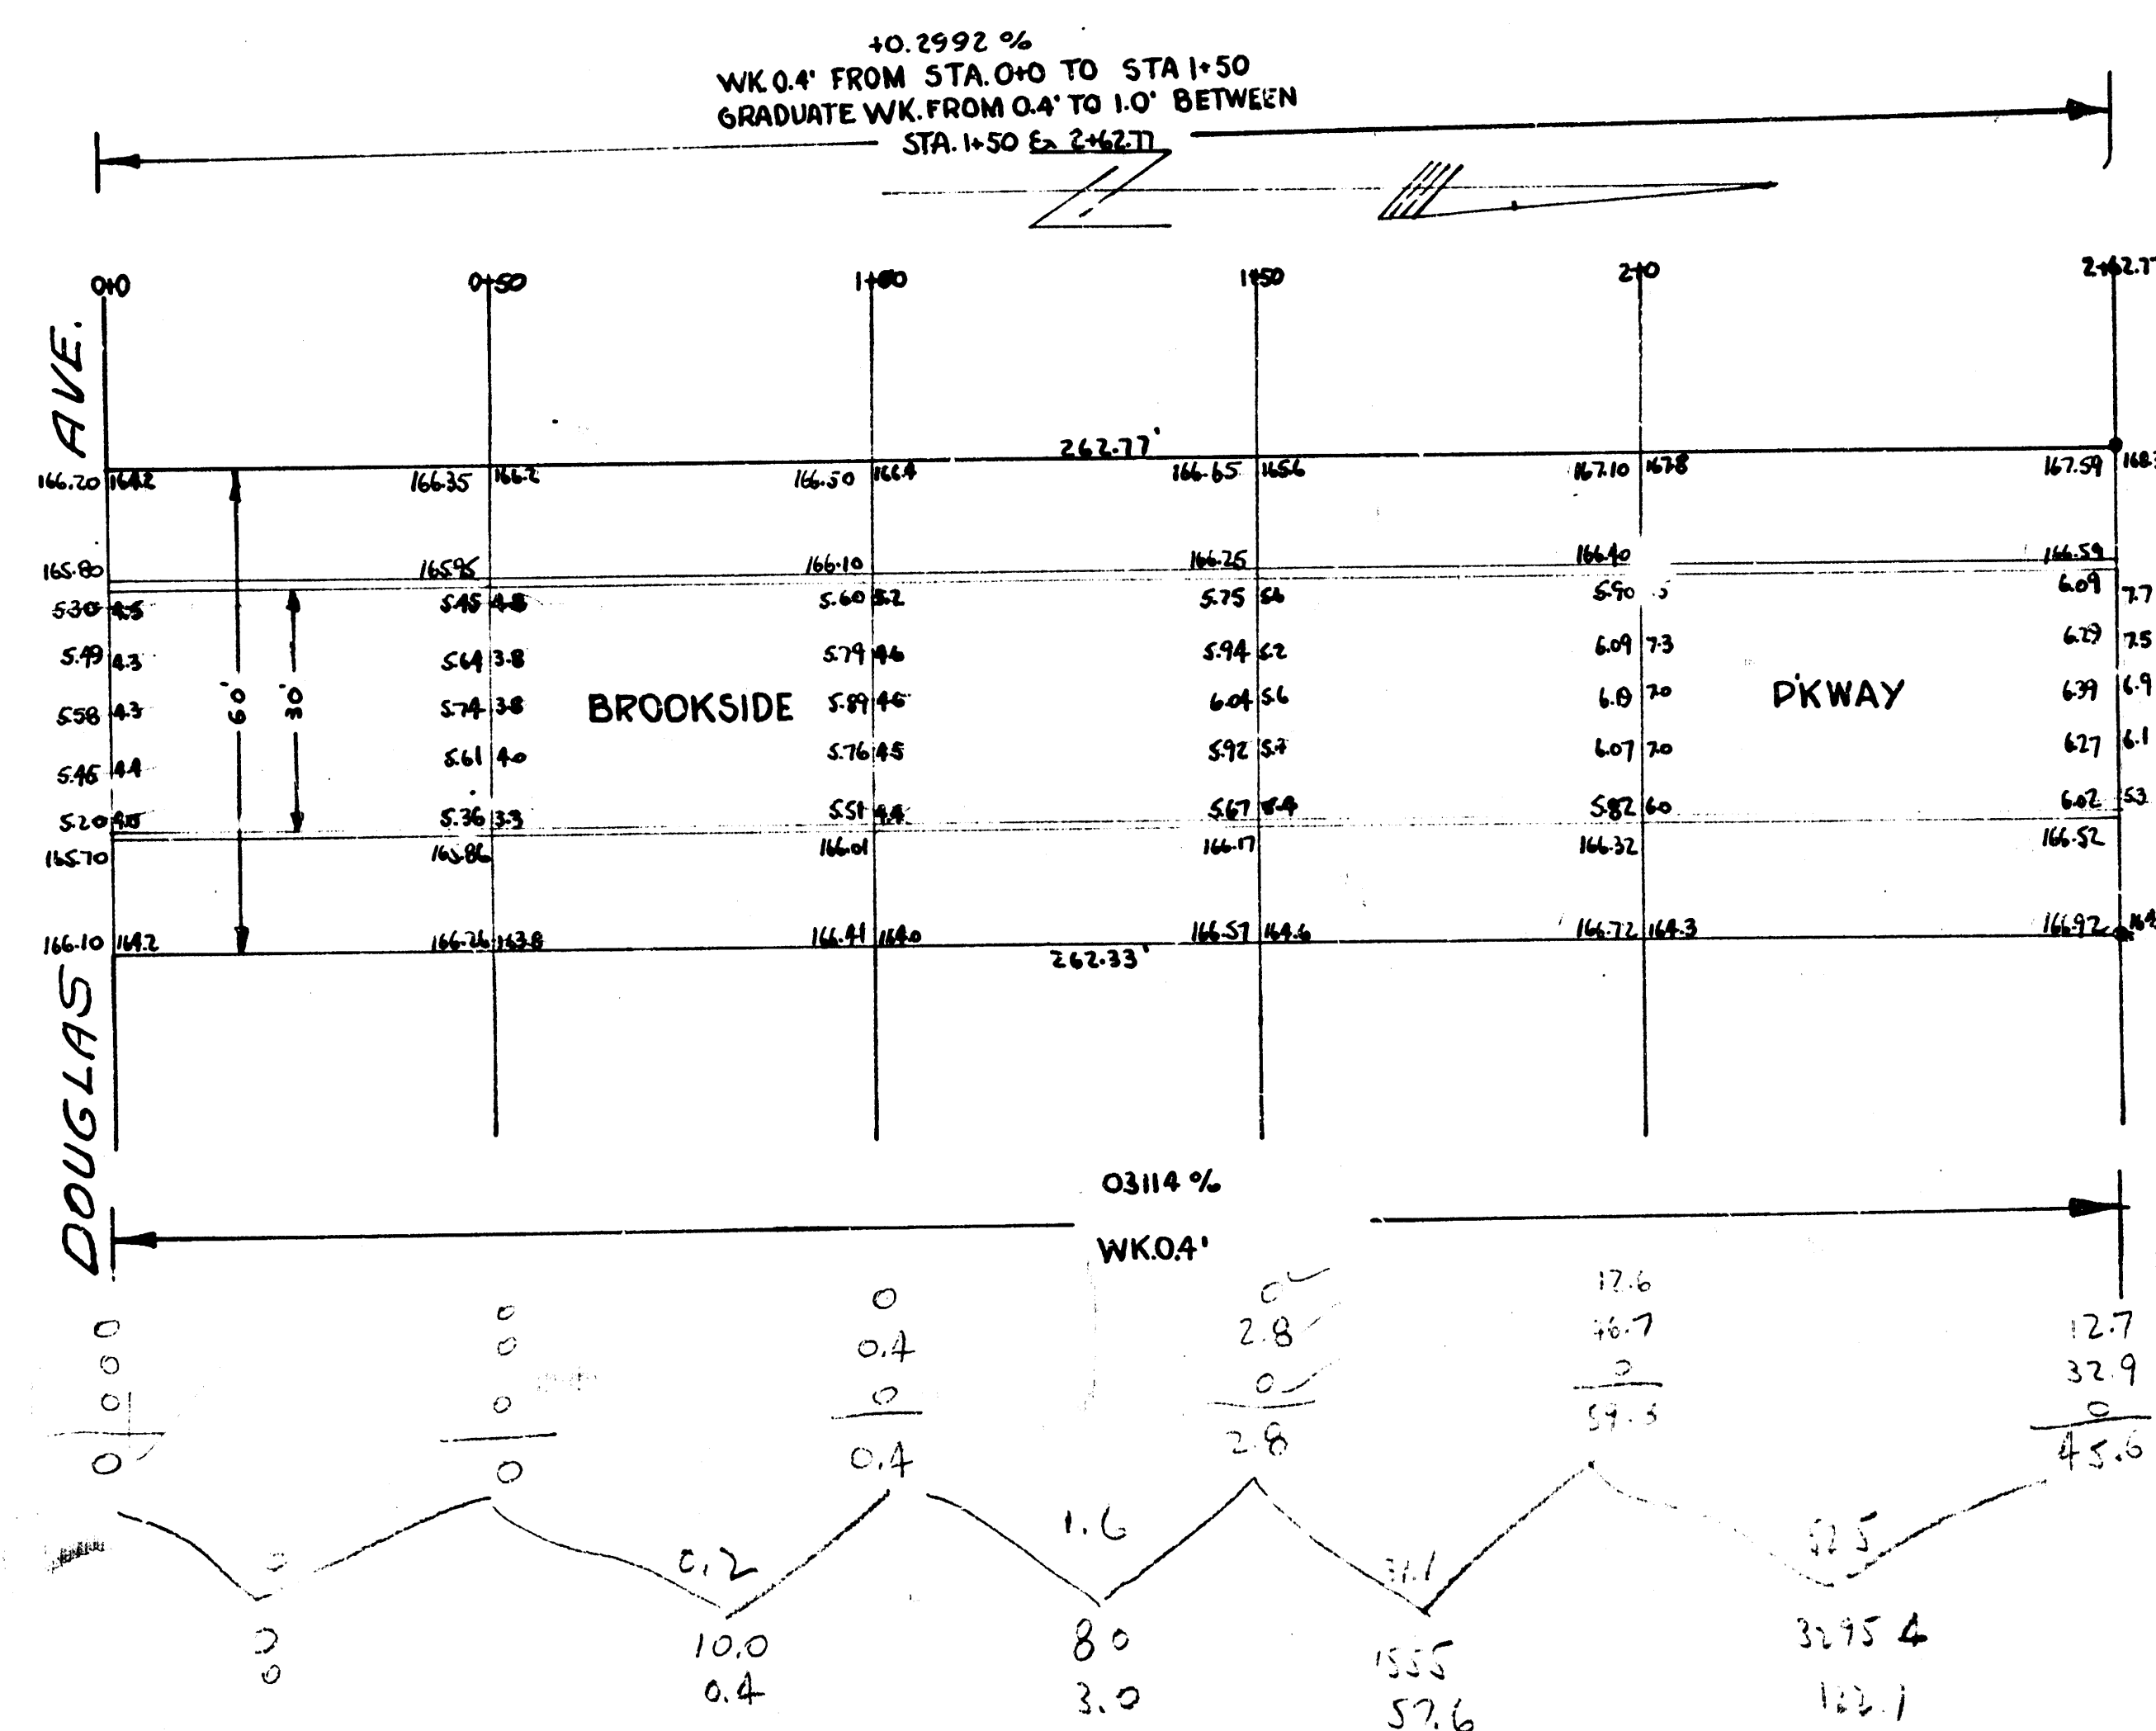

BROOKSIDE PARKWAY
WEST SIDE
NL. DOUGLAS - SL. PARK HOLLOW
30' Conc. & Curb
City of Wichita Kans.
L.K. WHITE City Engineer
3-48 Proj C10-23

