



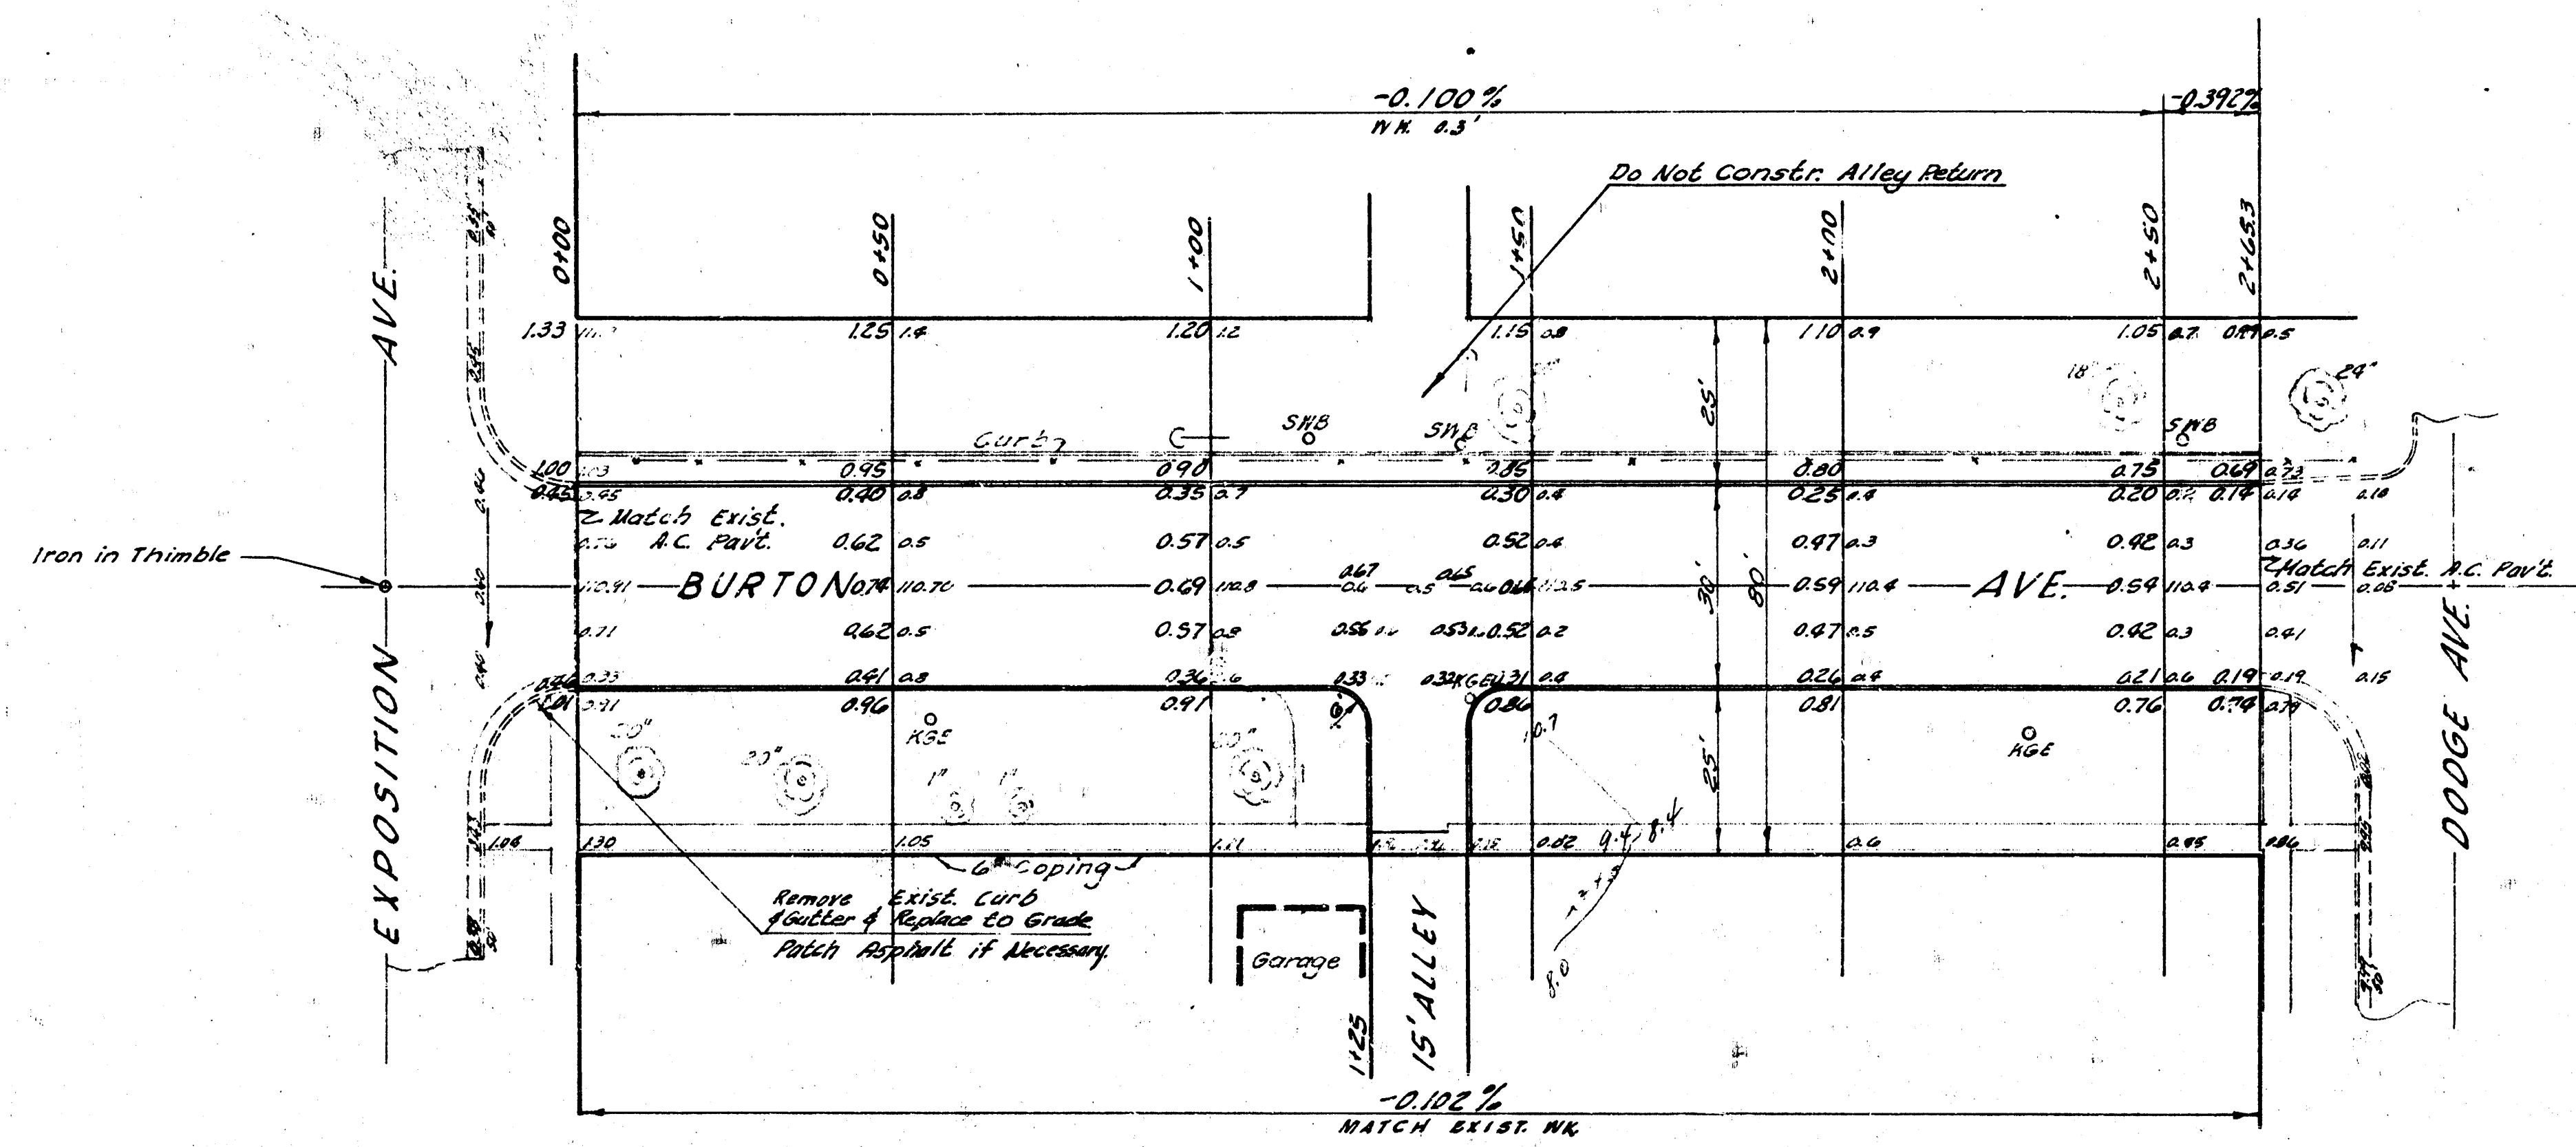

Scale: 1"=20'

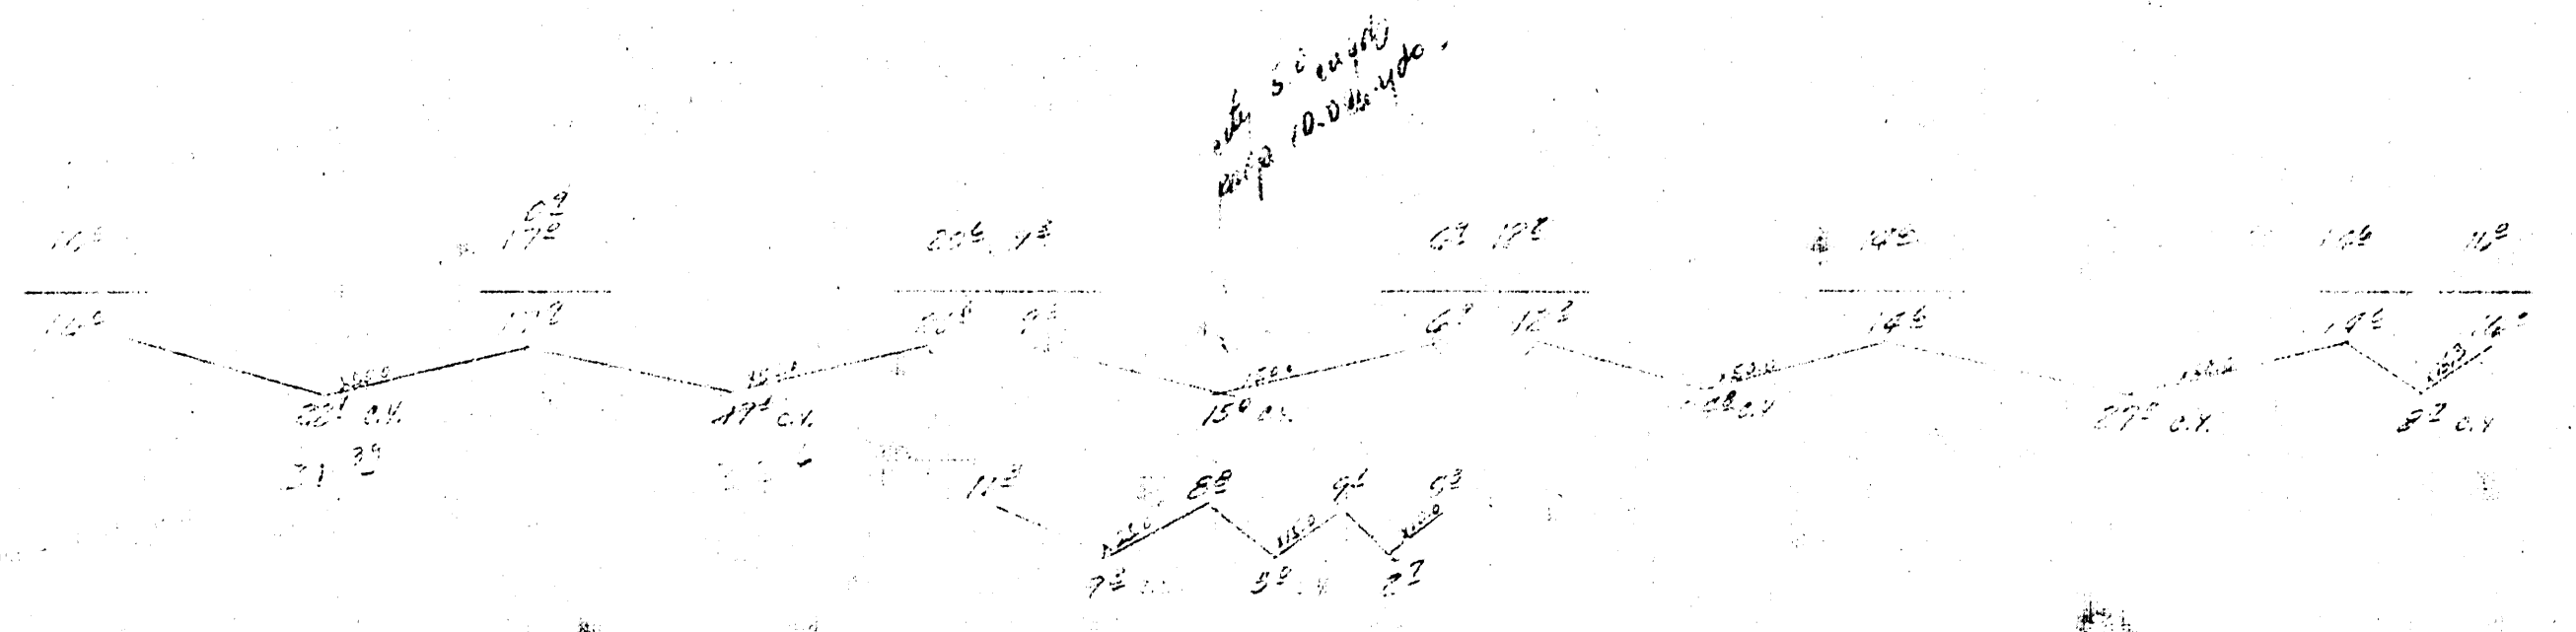

EARTHWORK QUANTITIES		
	PROP	CITY
EXC-----	186	5'
TID%	127	15
	<u>1395.64</u>	<u>55 C.Y.</u>



BURTON AVE.
E. L. EXPOSITION - W. L. DODGE
30' CONC + CB.
CITY OF WICHITA, KANSAS
B. E. SMITH CITY ENGINEER
DATE: JUNE, 60 PROJ. NO. C10-7

