


B.M. 131.35 "G" in Globe E.L. Walnut St. 9th
 B.M. 141.47 N.E. Cor. lower STap " 25th N. Chautauqua

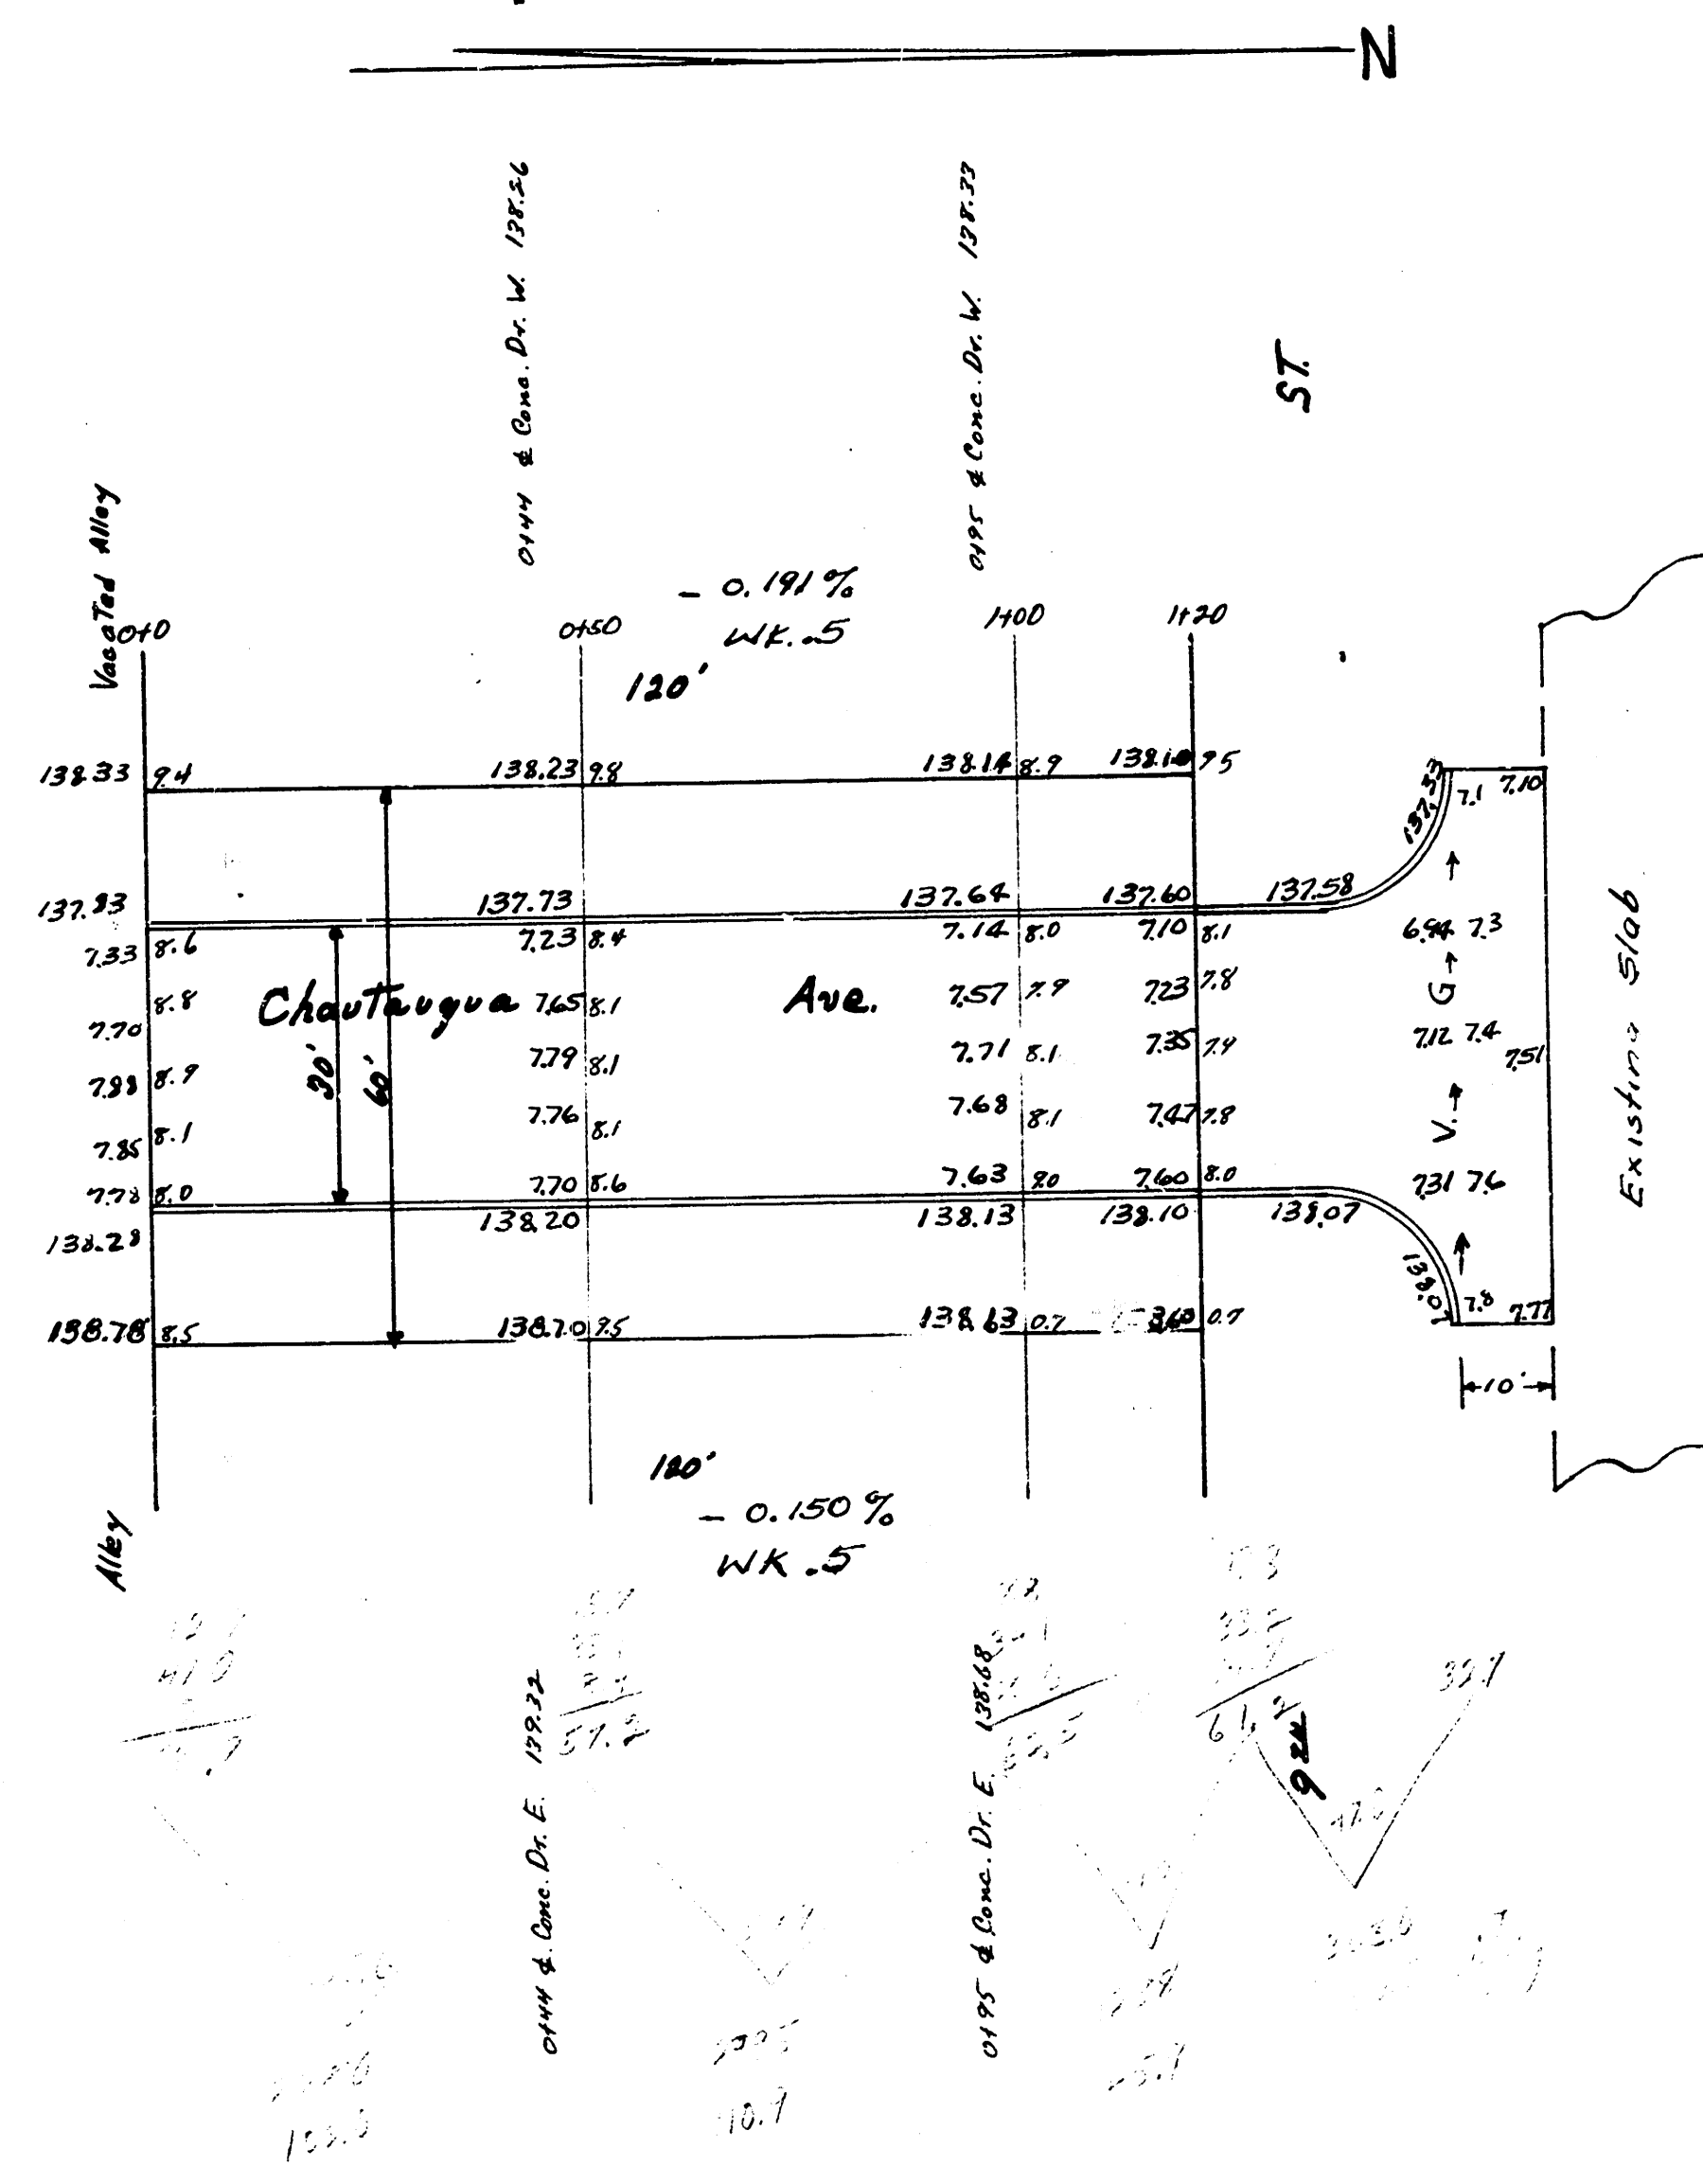

[Handwritten notes and calculations]

[Handwritten notes and calculations]

Chautauqua Ave.
 SL 9th — 120' South
 30' Conc. # Cb.
 City of Wichita, Kansas
 L.M. White City Engineer
 September 1918 Project C18146

0 18 1 2