
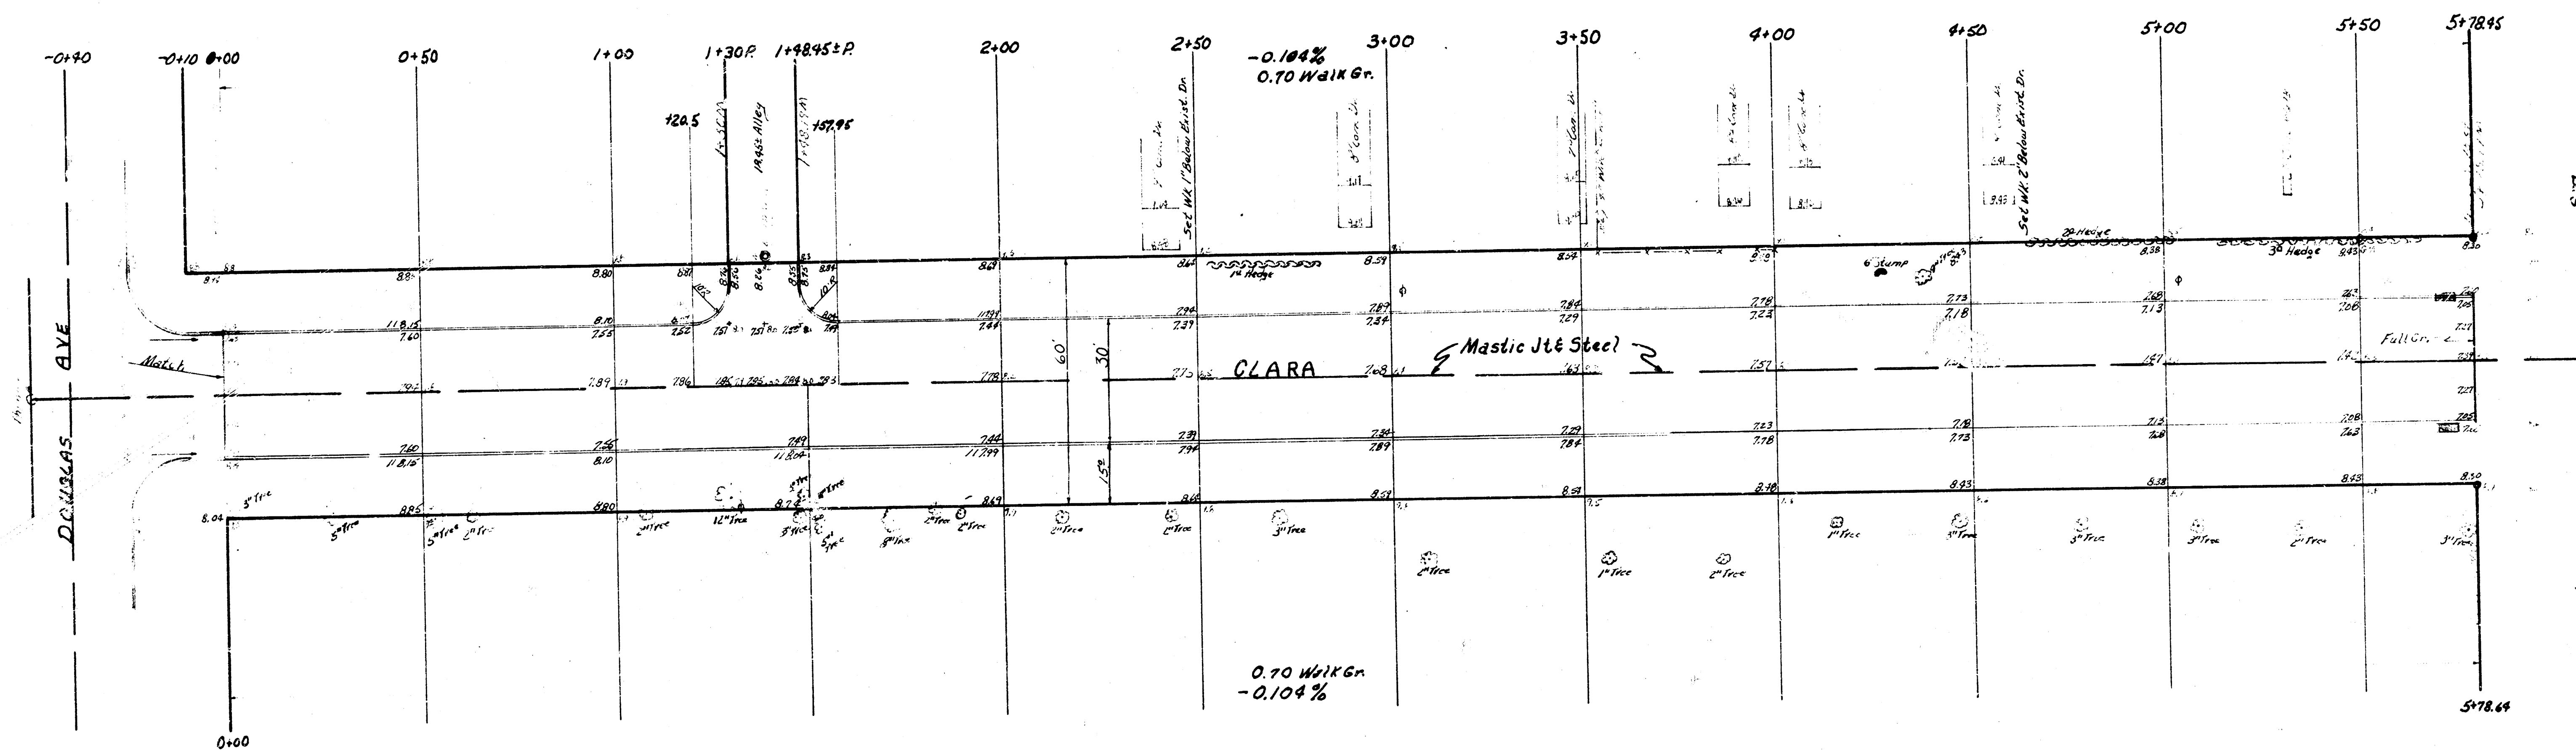


B.M. 11989 R.R. Spike S. Face P. Pole NW. Cor. Doris & Douglas
 B.M. 118235 6" in Globe W. curb Clara & N.L. Douglas
 B.M. 11933 R.R. Spike W. Face P. Pole N. Side First 20' W of Clara

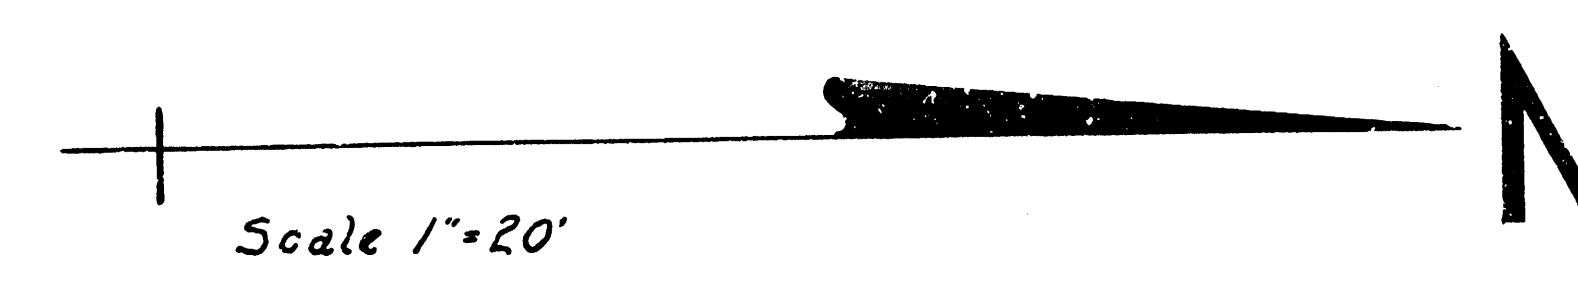

Excavation		
	Property	City
Cu. Yds.	920.7	28.5
+10%	92.1	2.9
Totals	1012.8	31.4

CLARA ST.
 N.L. DOUGLAS TO SL. FIRST
 30' CONC. & CB.
 CITY OF WICHITA, KANSAS

B E SMITH CITY ENGINEER
 DATE APRIL 1953 PROJ. C12-75