
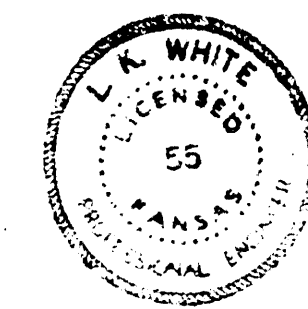
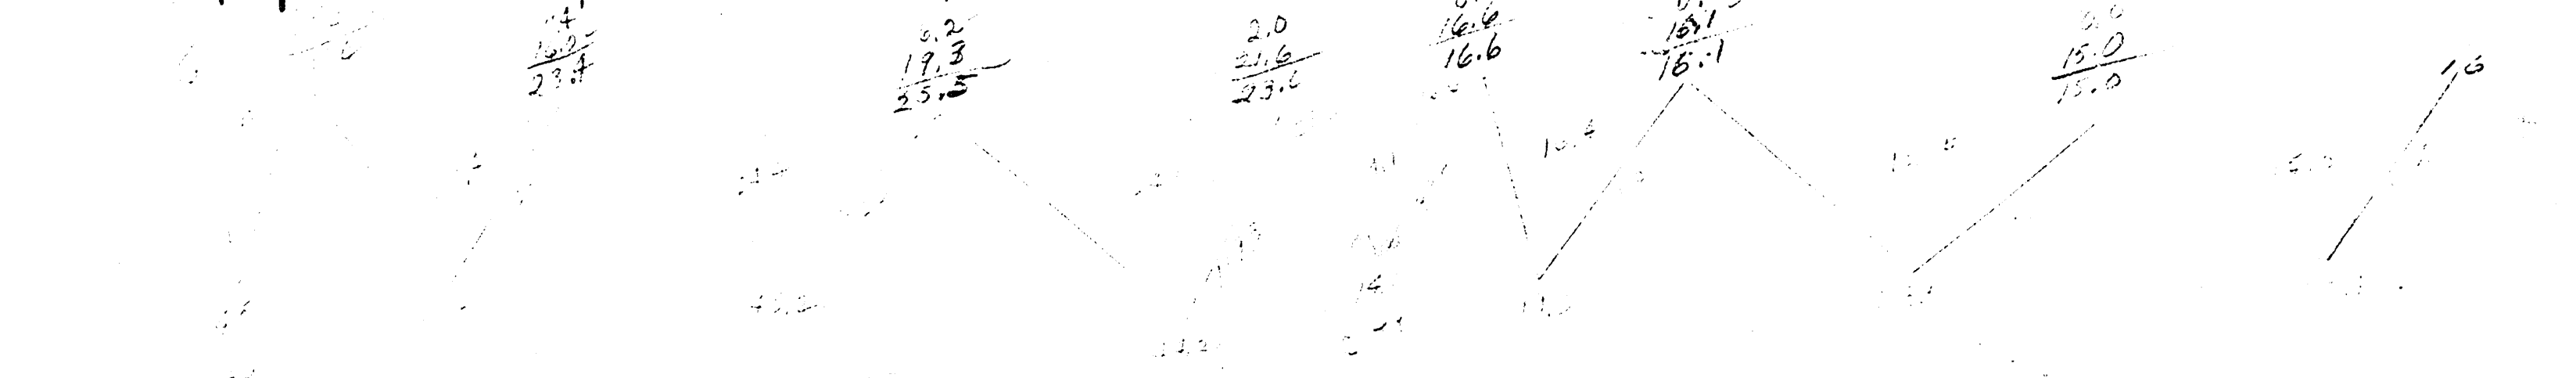


BM 101.70 IRON IN THIMBLE E CLARK F. E. WATER

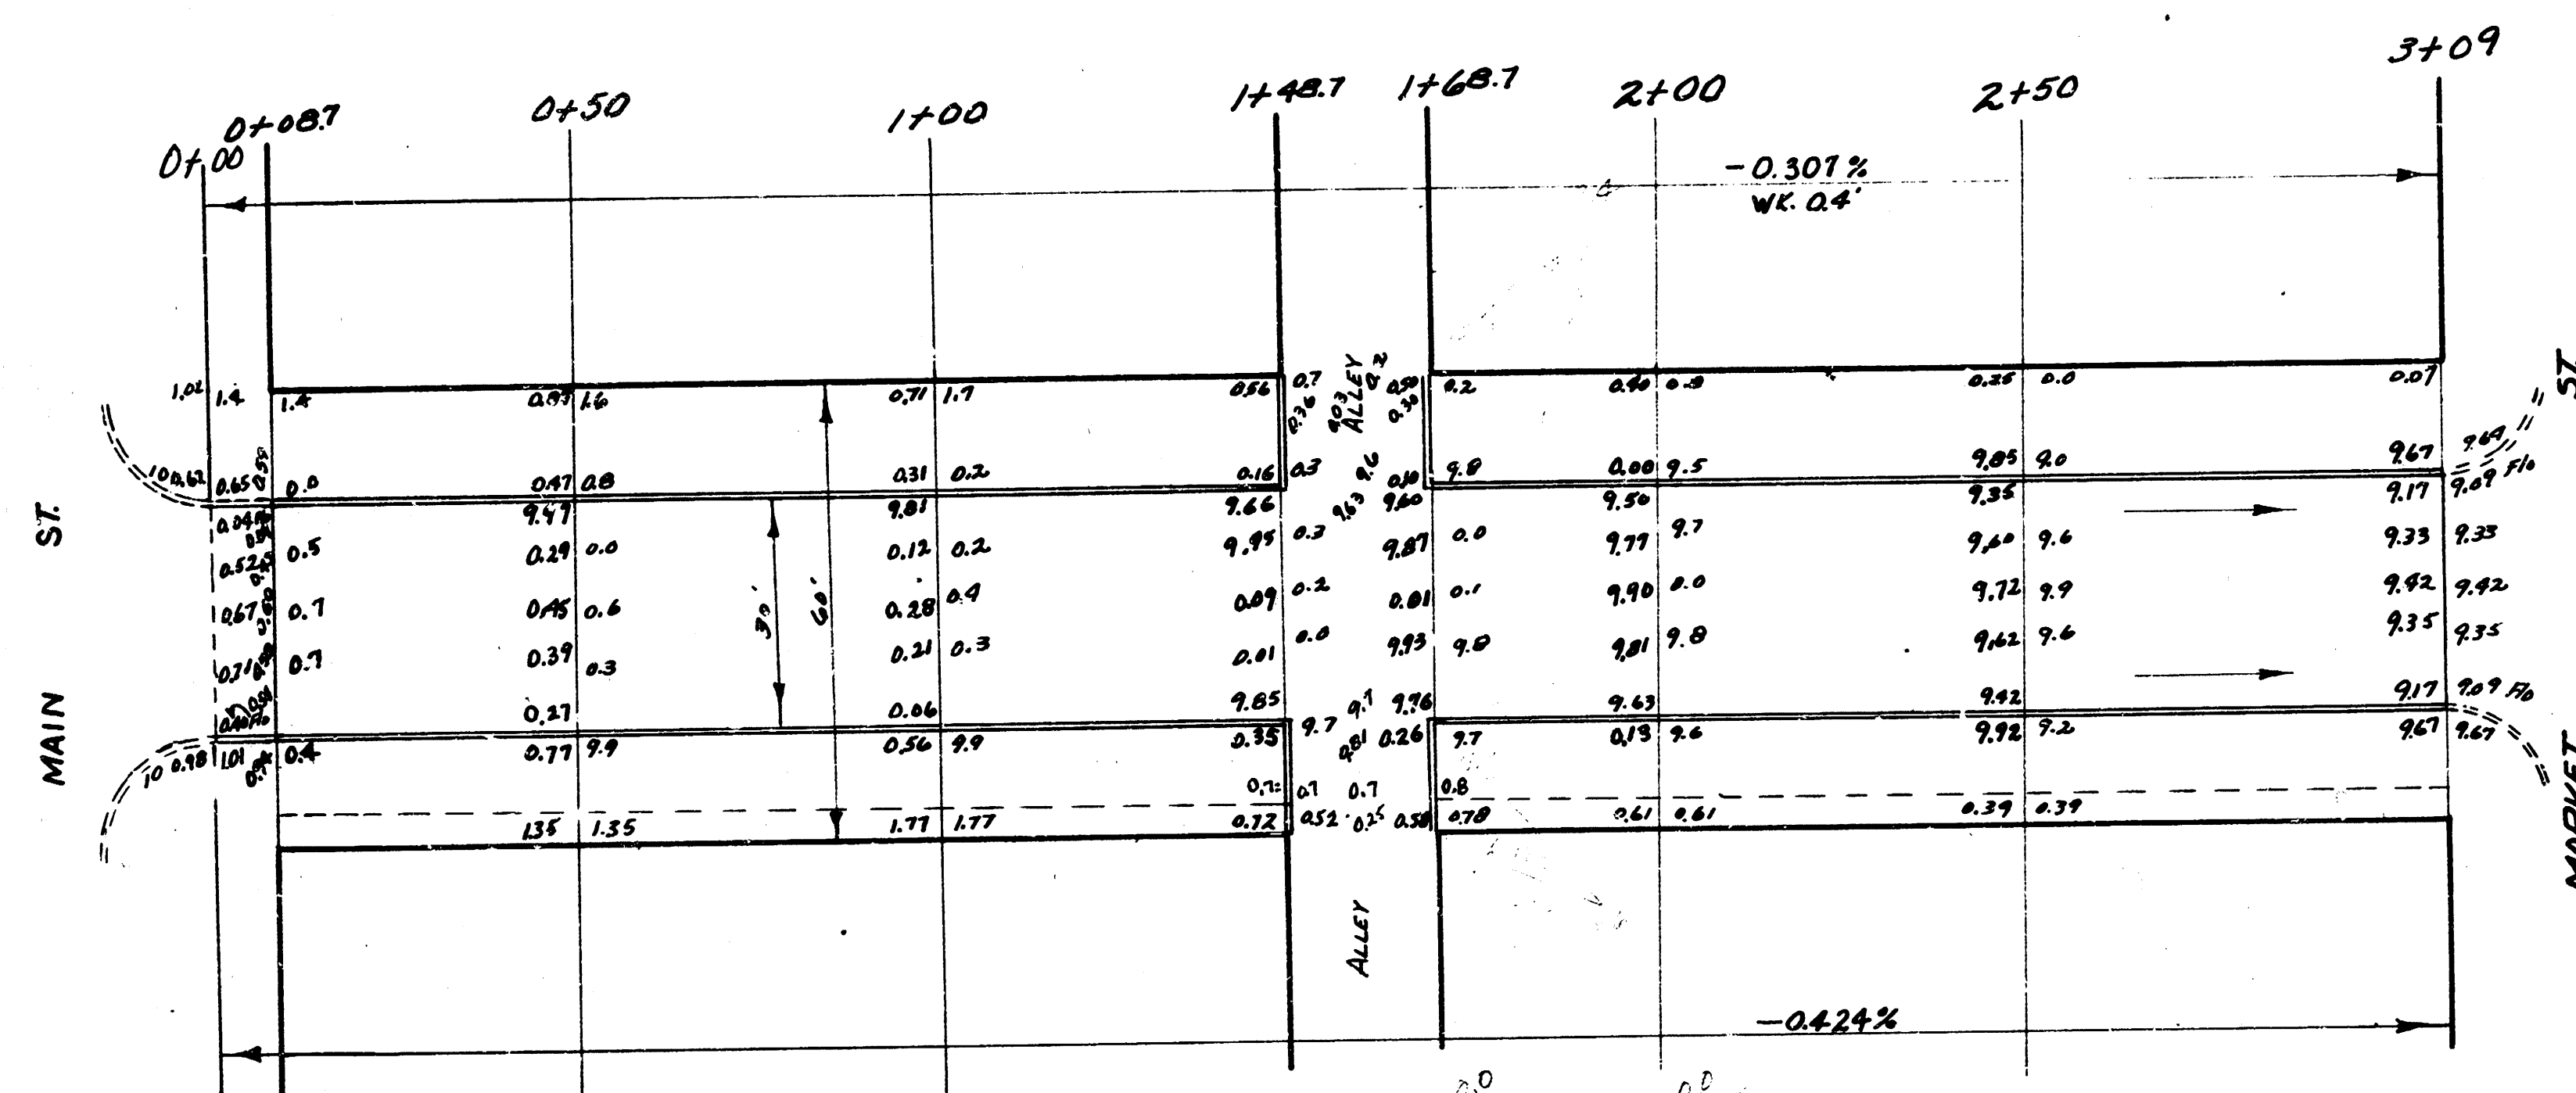

CLARK
EL MAIN TO WL MARKET
30' CONC # 12
CITY OF WICHITA KANSAS
L.K. WHITE CITY ENGINEER
MAY 1952 PROJ No C-11-319