



30" X 30" at W. end Rod. A.E. On Clark Broadway

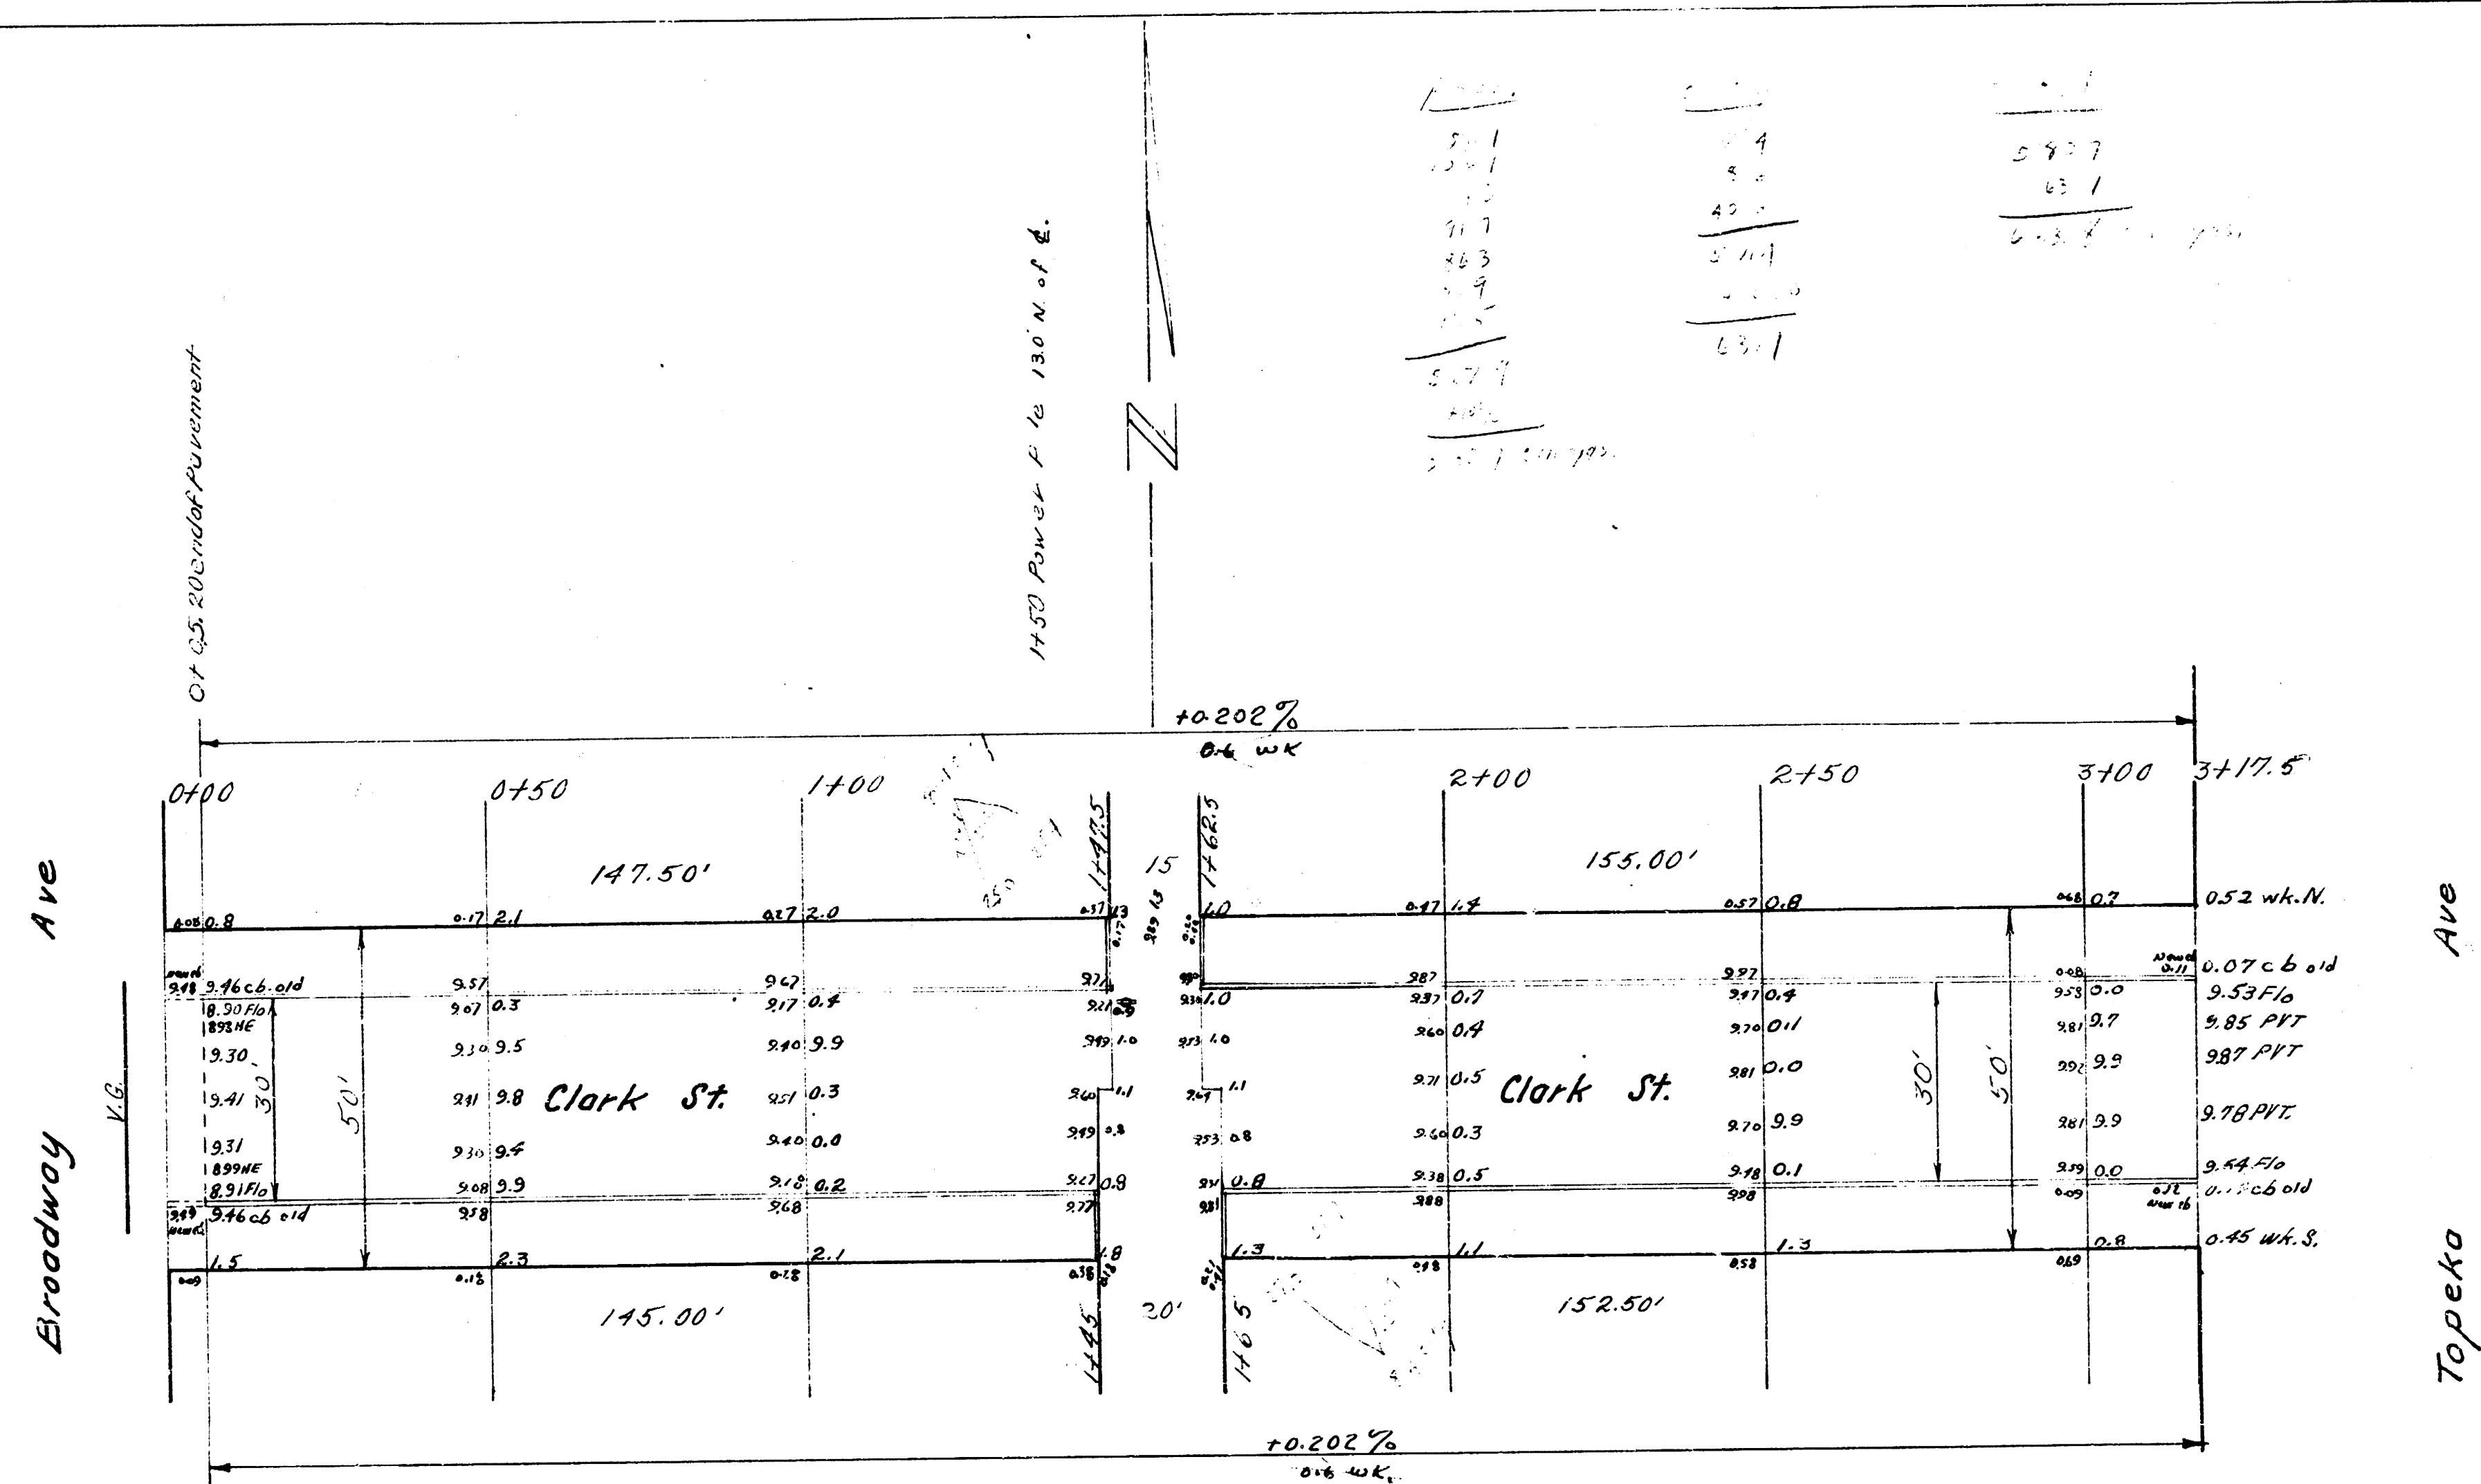

B.M. 100.00 "C" in Center of Clark St. Topeka Ave. from town
B.M. 100.85 Iron in line of E Topeka St. N.S. Levy

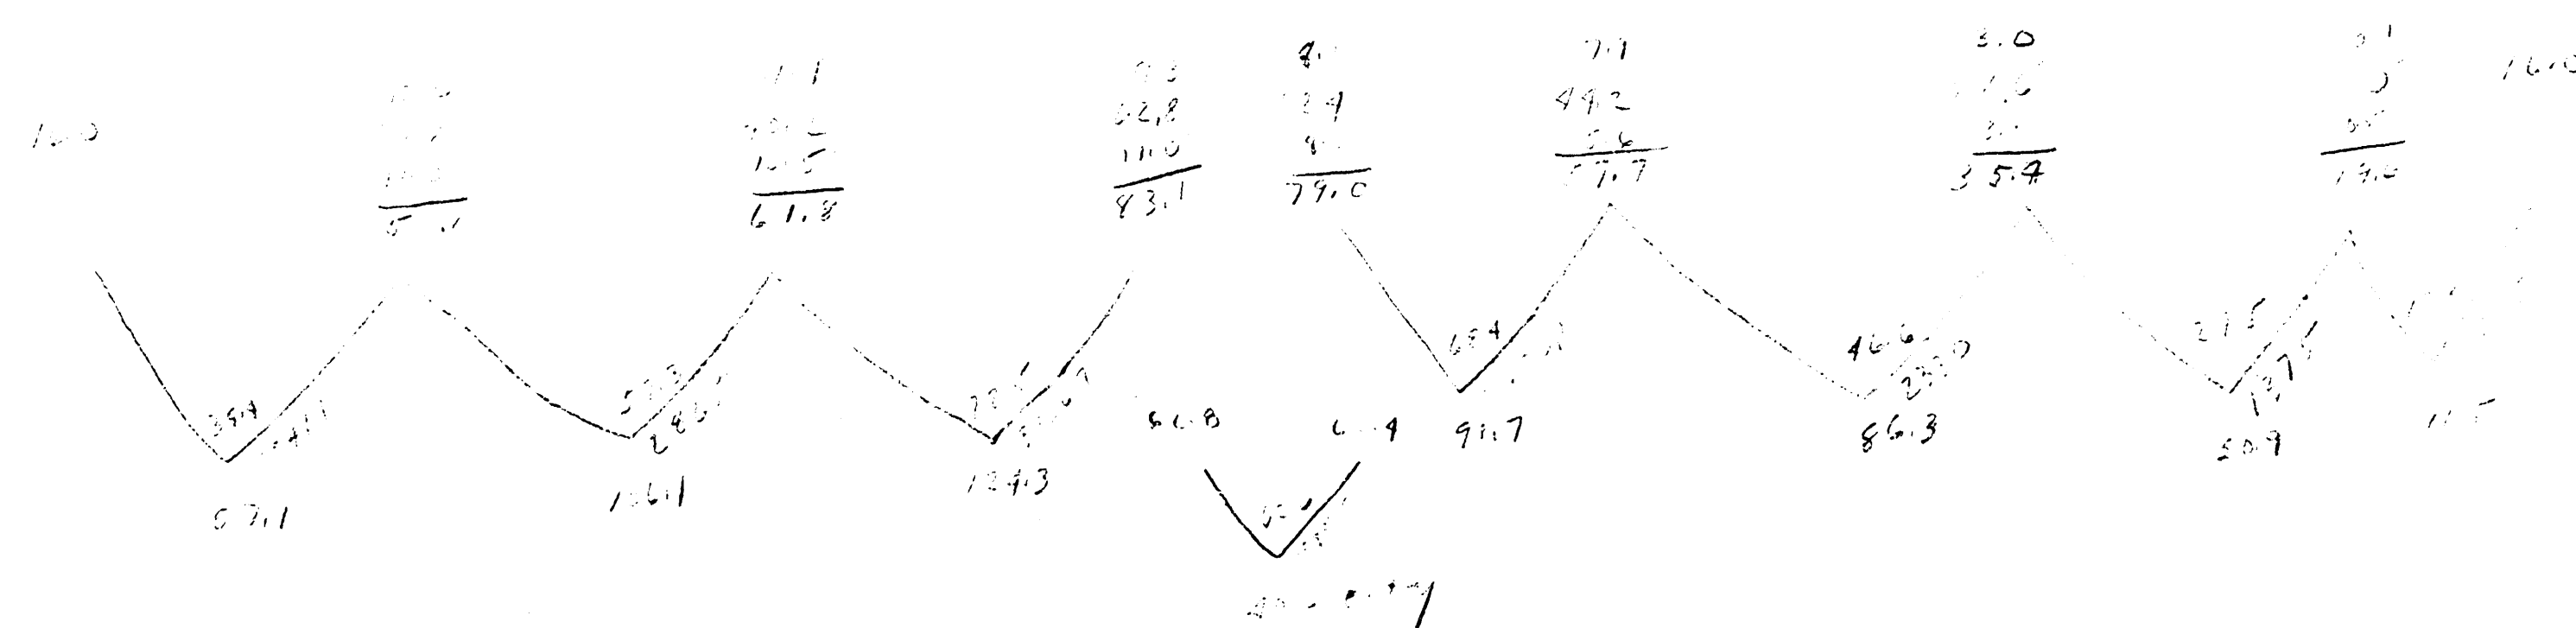

CLARK ST
E.L. Broadway to W.L. Topeka
30' conc. & cb.
City of Wichita, Kansas.
L.K. White City Engineer
Feb 1950 Project No. C13-161