


Bl. 183.84 "E" in ditch, L.L. Brookfield, 5' curb E.M.
 BM 184.04 "B" spike W.S. P.P. El. Stratford, 25' S of N.L. Centrol.

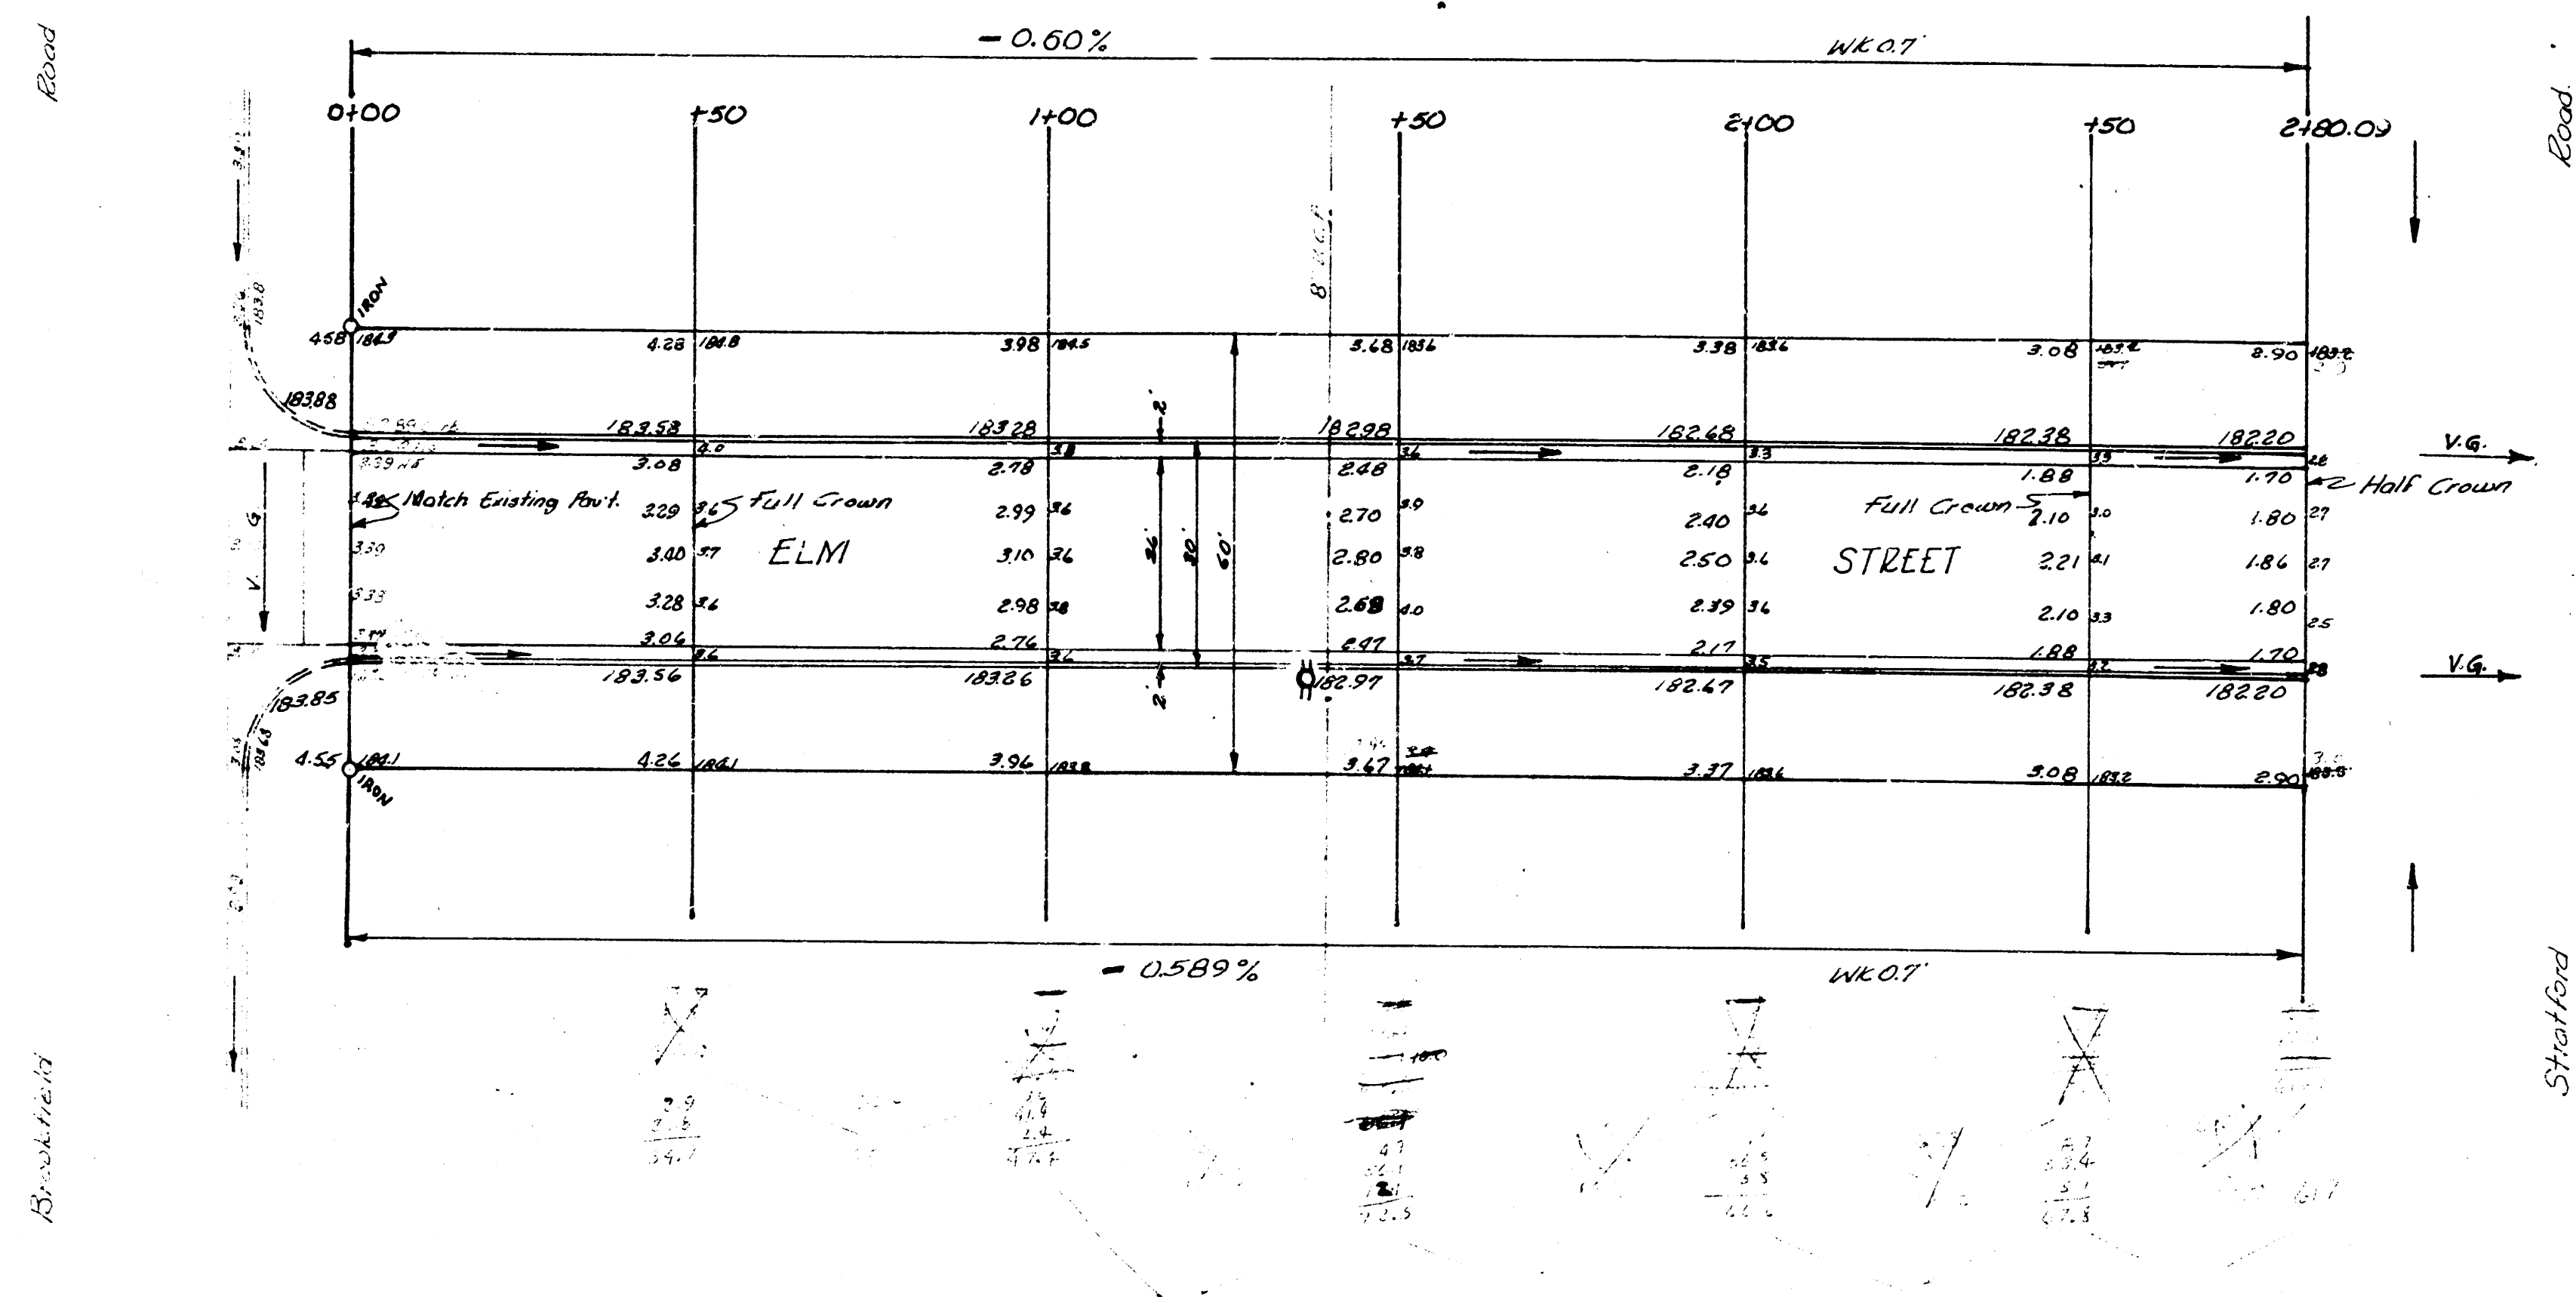

ELM STREET
 EL Brookfield to WL Stratford
 26-2-30 AC.
 CITY OF WICHITA, KANSAS
 B.E. SMITH CITY ENGINEER
 AUG 1957 PROJ. NO C14-314

