
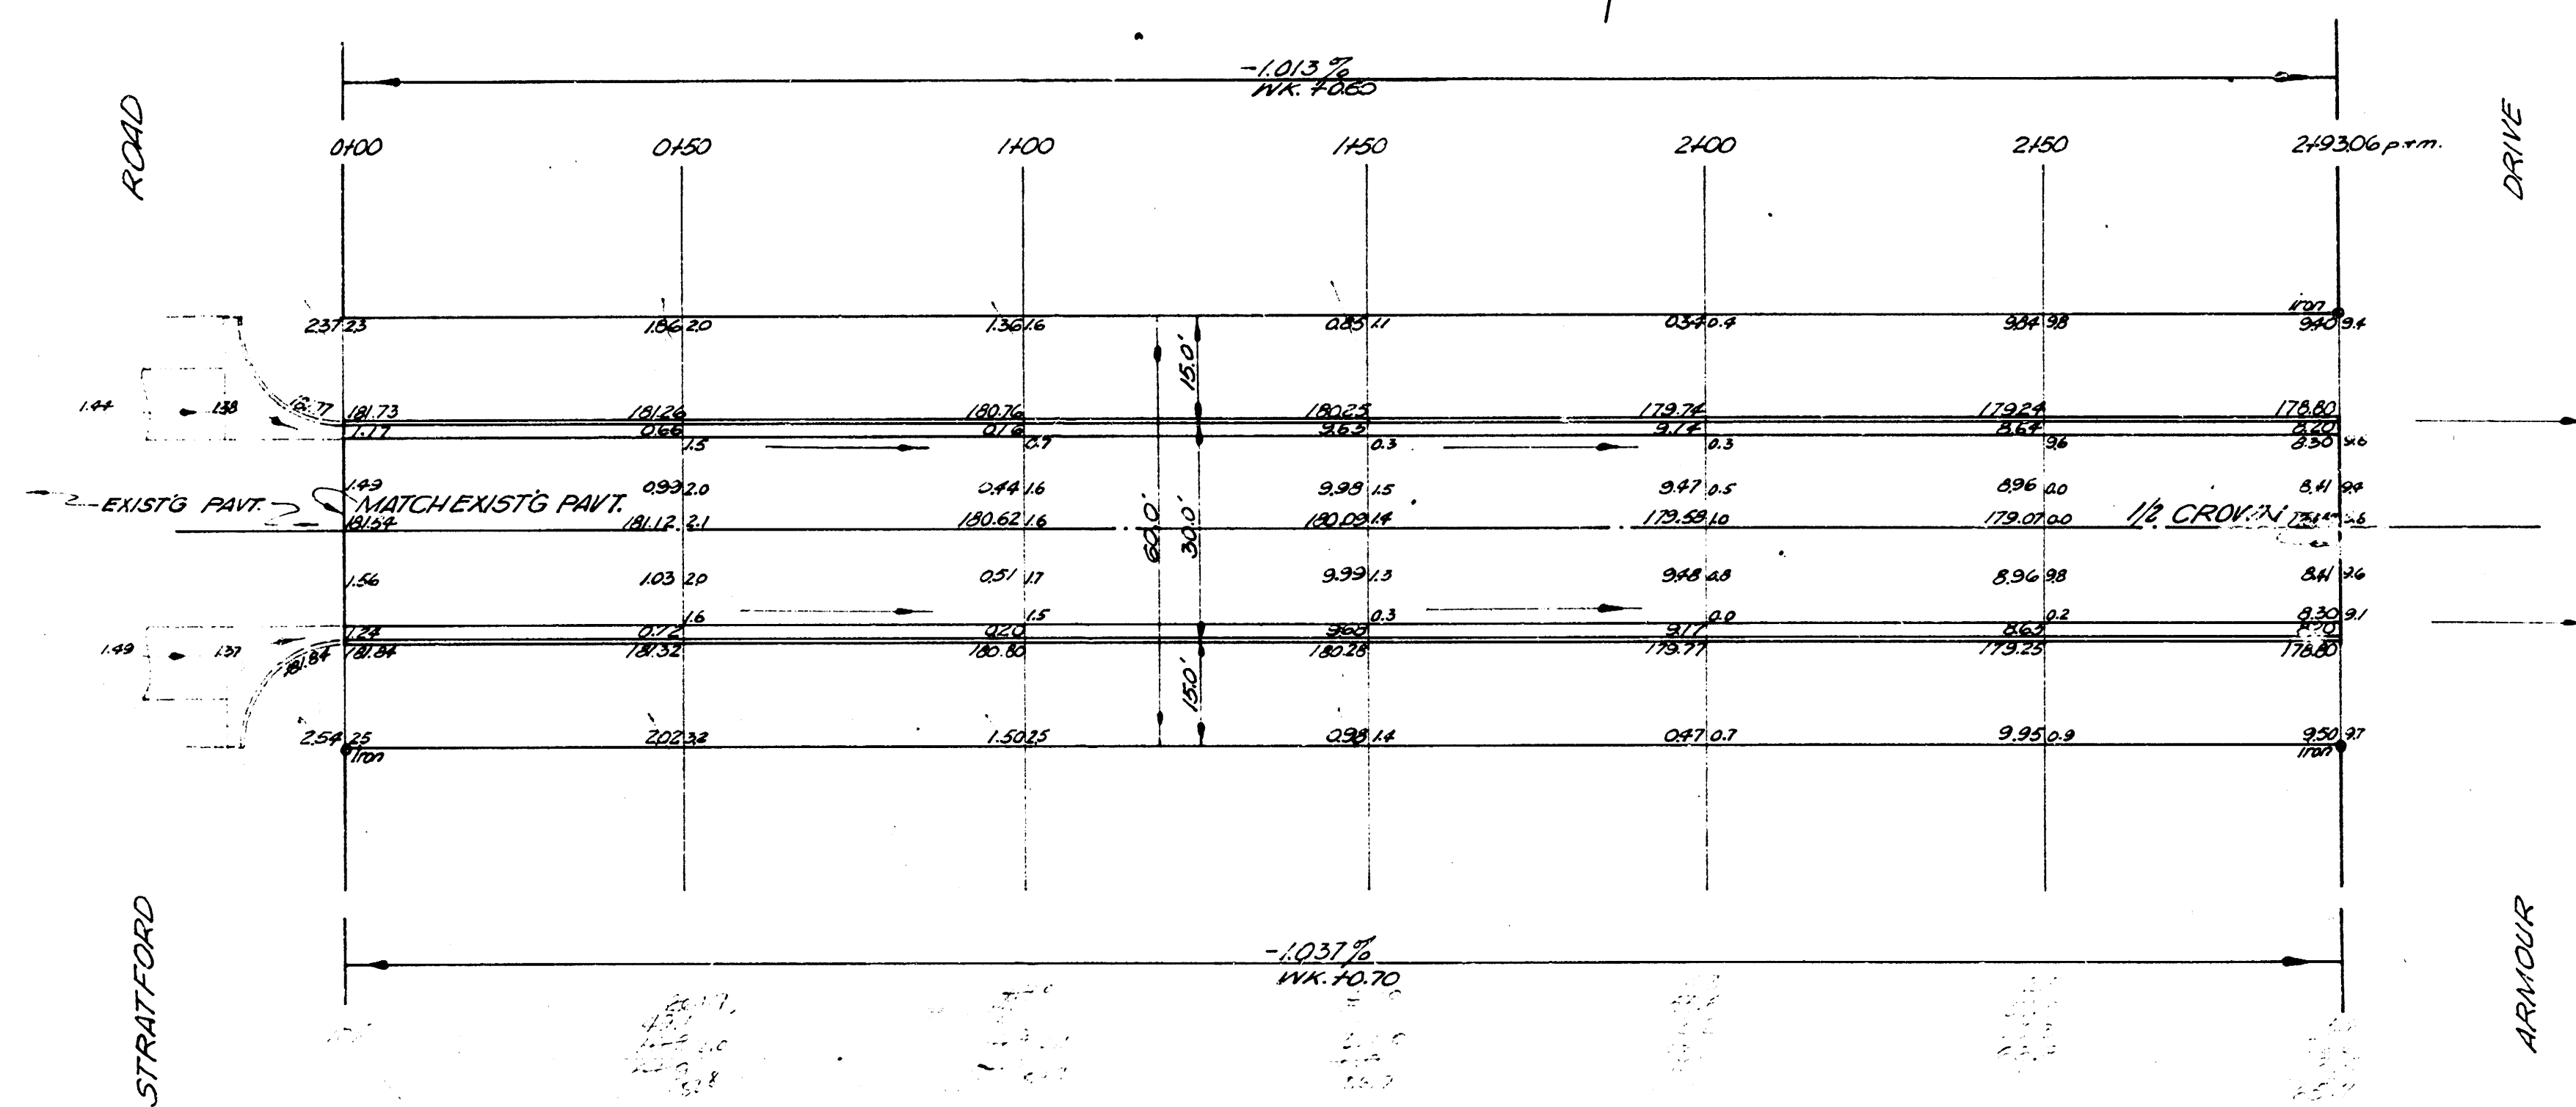


341 134.55 SE. COR. CONC. PORCH HOS. #205 ARMOUR DRIVE
 BASE LINE - SOUTH PROP. LINE ELM STREET.

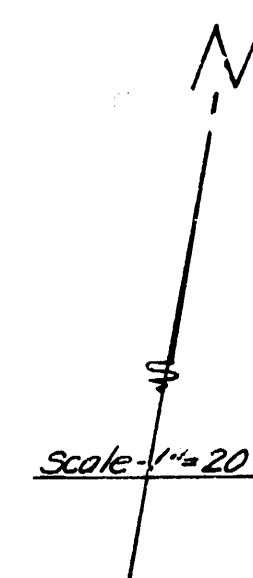

EXCAVATION TOTALS
 PROP. 671.0
 HOA 61.7
 732.7 C.Y.

ELM STREET
 EL. STRATFORD ROAD - WL. ARMOUR DRIVE
 26'-2'-30' ASPH. CONC.
 CITY OF WICHITA, KANS.
 B.E. SMITH CITY ENGINEER
 DATE: MAR 1959, PROJECT NO. C18-108

REVISIONS
 1. 9-22-59
 2. 9-22-59

