

B.M. 15303 S.W. Cor. Porch Ha. # 858 Pinecrest
 B.M. 14941 S.W. Cor. Conc. Porch Ha. # 836 Elpyco
 B.M. 14715 E. W. L. Edge, N. Side Bridge on Lincoln, N. of Elpyco

Chaining N. on E. R.

0.44 E Drive 6' E.E.B. 8' width

1.08 E Drive 6' E.E.B. 8' width

1.17 RR 40' to E. line from E. R.

1.14 E Dr. 6' E.E.B. 8' width

1.23 paved Runway, 10' high, 7' W.E.R.

2.19 E Dr. 6' E.E.B. 8' width

2.55 E Dr. 6' E.E.B. 8' width, 7' W.E.R.

2.16 S E Dr. 6' E.E.B. 8' width

2.16 E Dr. 6' E.E.B. 8' width, 7' W.E.R.

2.16 E Dr. 6' E.E.B. 8' width, 7' W.E.R.

Prop	Excav	Fill
2.0	0	5.0
10.2	0	36.9
0.9	0	43.0
2.0	0	41.5
2.6	0	46.1
2.8	0	52.2
2.3	0	40.7
22.8 cu yd.		205.4
2.3		114.2 cu yd.
Total 25.1 cu yd.		Total 271.9 cu yd.

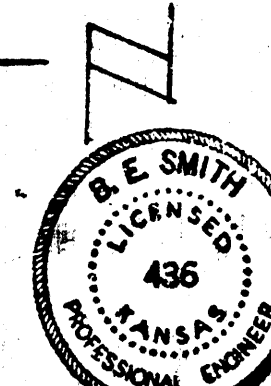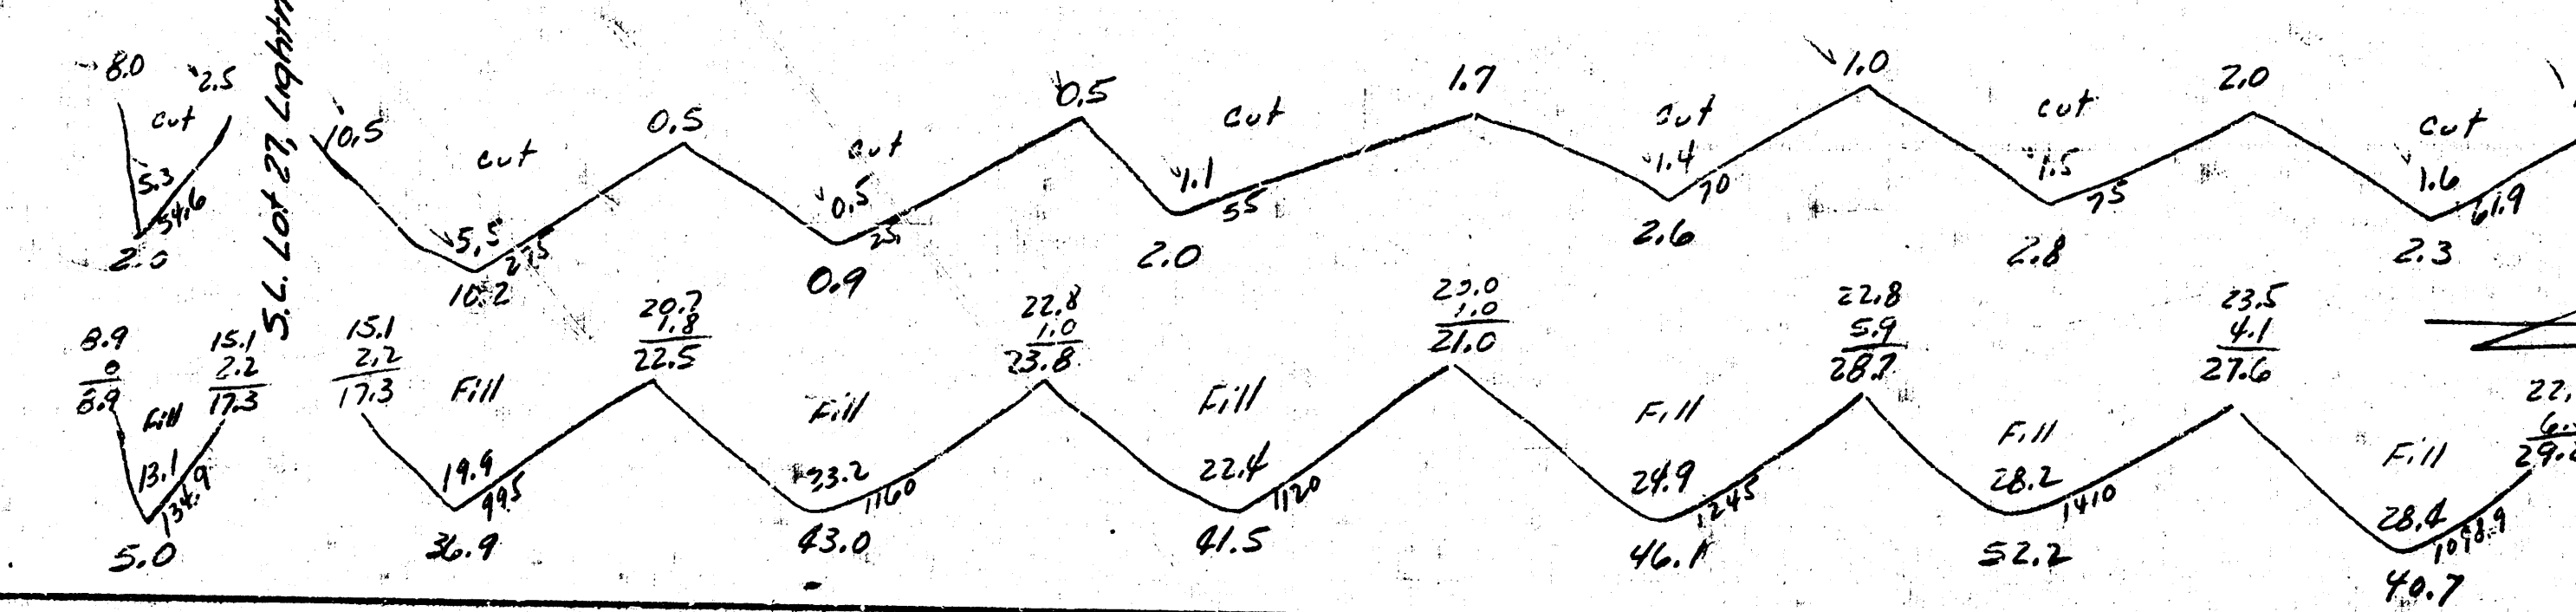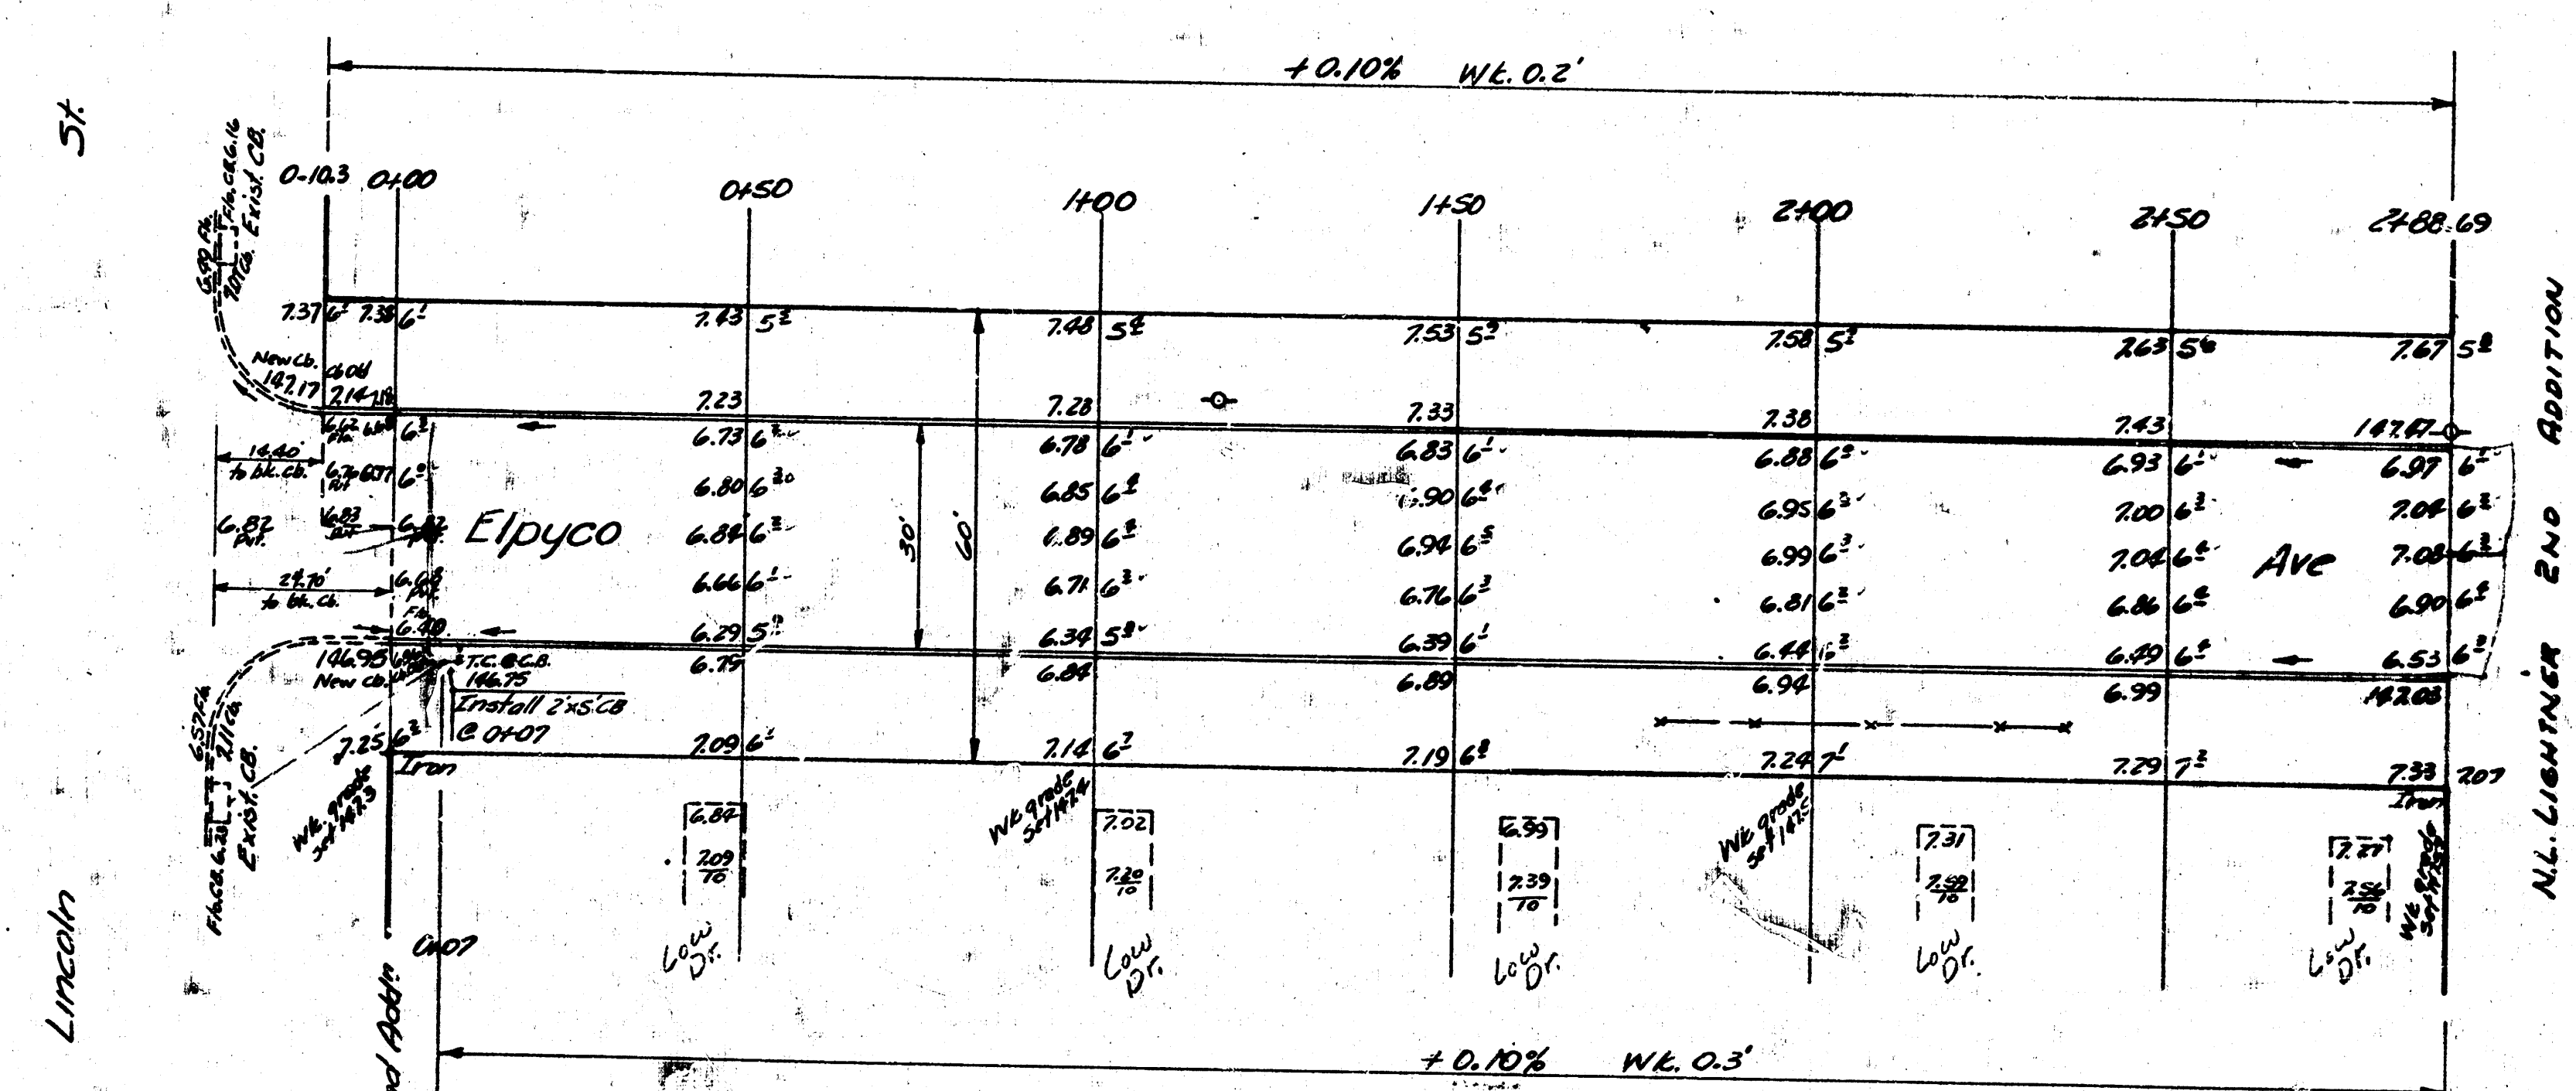

ELPYCO AVE.
 S. Lot 27, Lightner 2nd to N. Lightner 2nd
 30' Conc & C.B.
 CITY OF WICHITA, KANSAS
 B.E. SMITH CITY ENGINEER
 Jan. 19, 1953 Proj. No. C12-196