


Surveyed by
Young
Steel
Sept. 1958

B.M. - 177.56 B.B. SPARKS CO. H.P. 33. ENGLISH & 130' W. of LYNNWOOD.
T.P. - 1.12 "T" IN TREE FIVE PLUS 30' ENGLISH & LYNNWOOD.
LINE - N.E. ENGLISH.

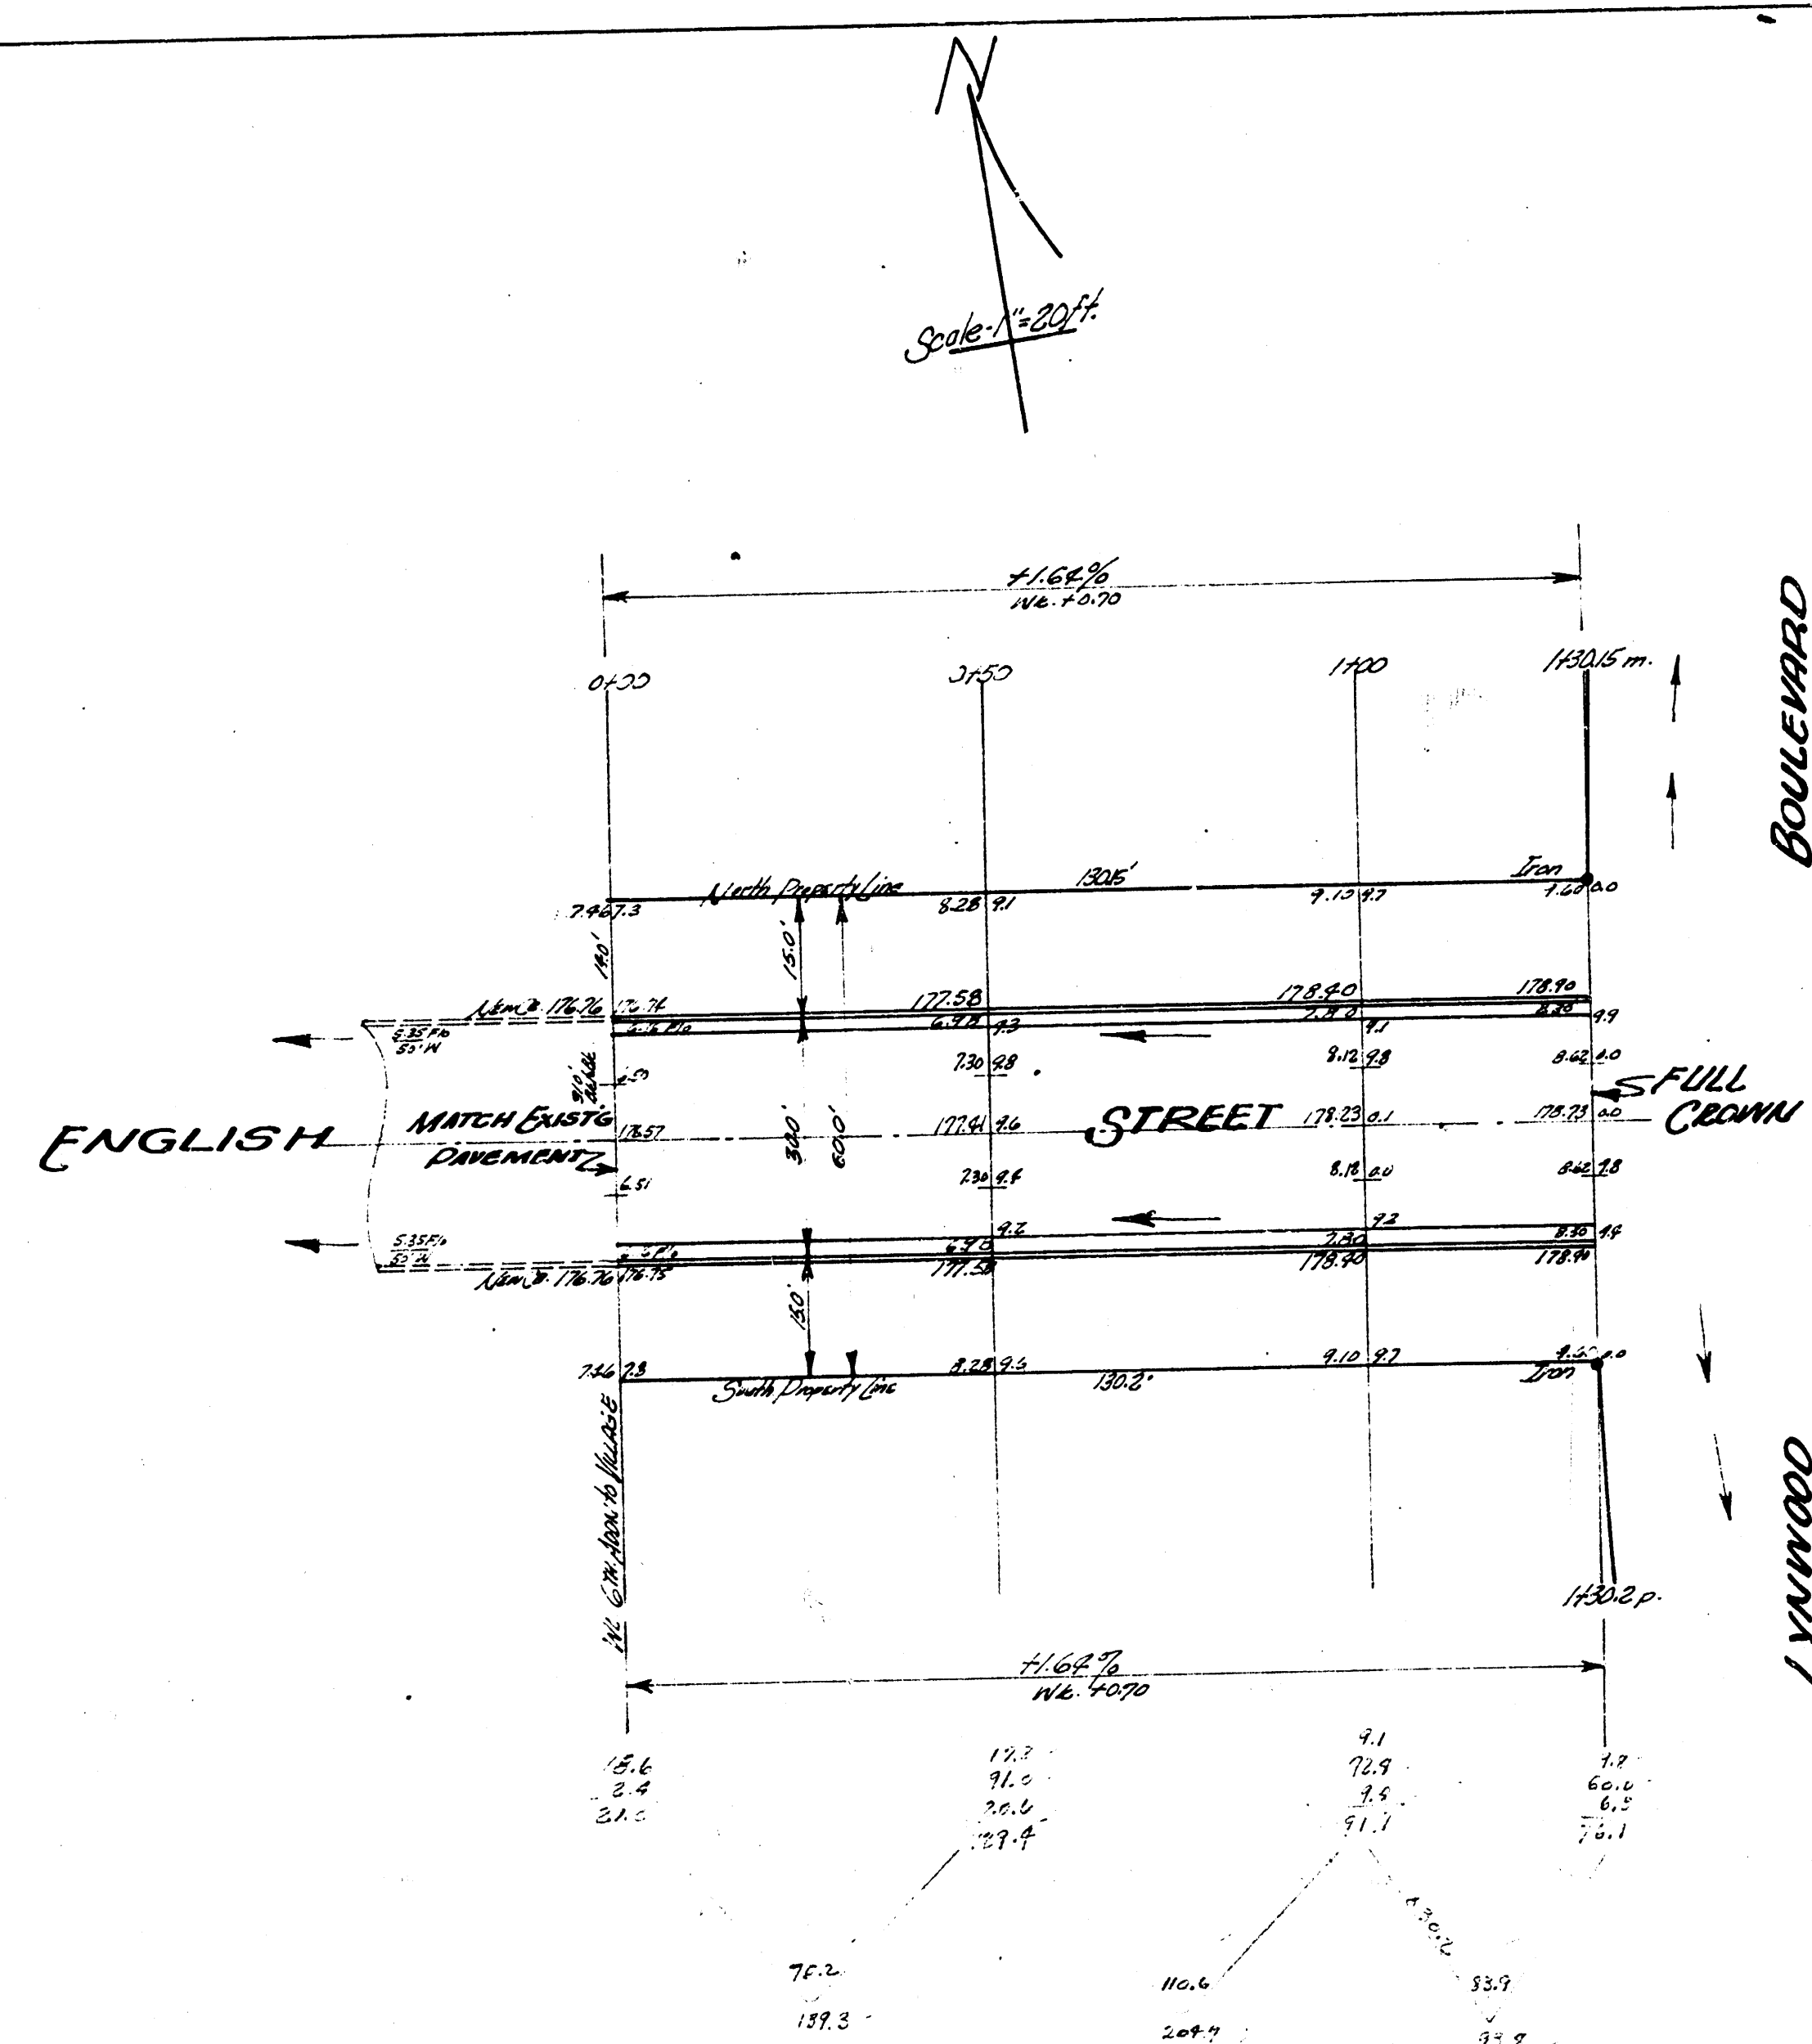

EXCAVATION TOTALS
PROPERTY CITY
832.8
110.0 43.8
942.8 C.Y. 0.0 Y.



ENGLISH STREET
W. 6TH ADDN. TO W. LYNNWOOD
TO THE VILLAGE
26-2-30 AC.
CITY OF WICHITA, KANSAS
B.E. SMITH CITY ENGINEER
DATE: SEPT. 1958 PROJ. NO. CM-313