


B.M. 9152 E. in Eiche E. Curb Green, N.L. St. Ward
B.M. 9847 SW Corner lat Cond Shop House 2062 S. Green

Stationing on V.R.

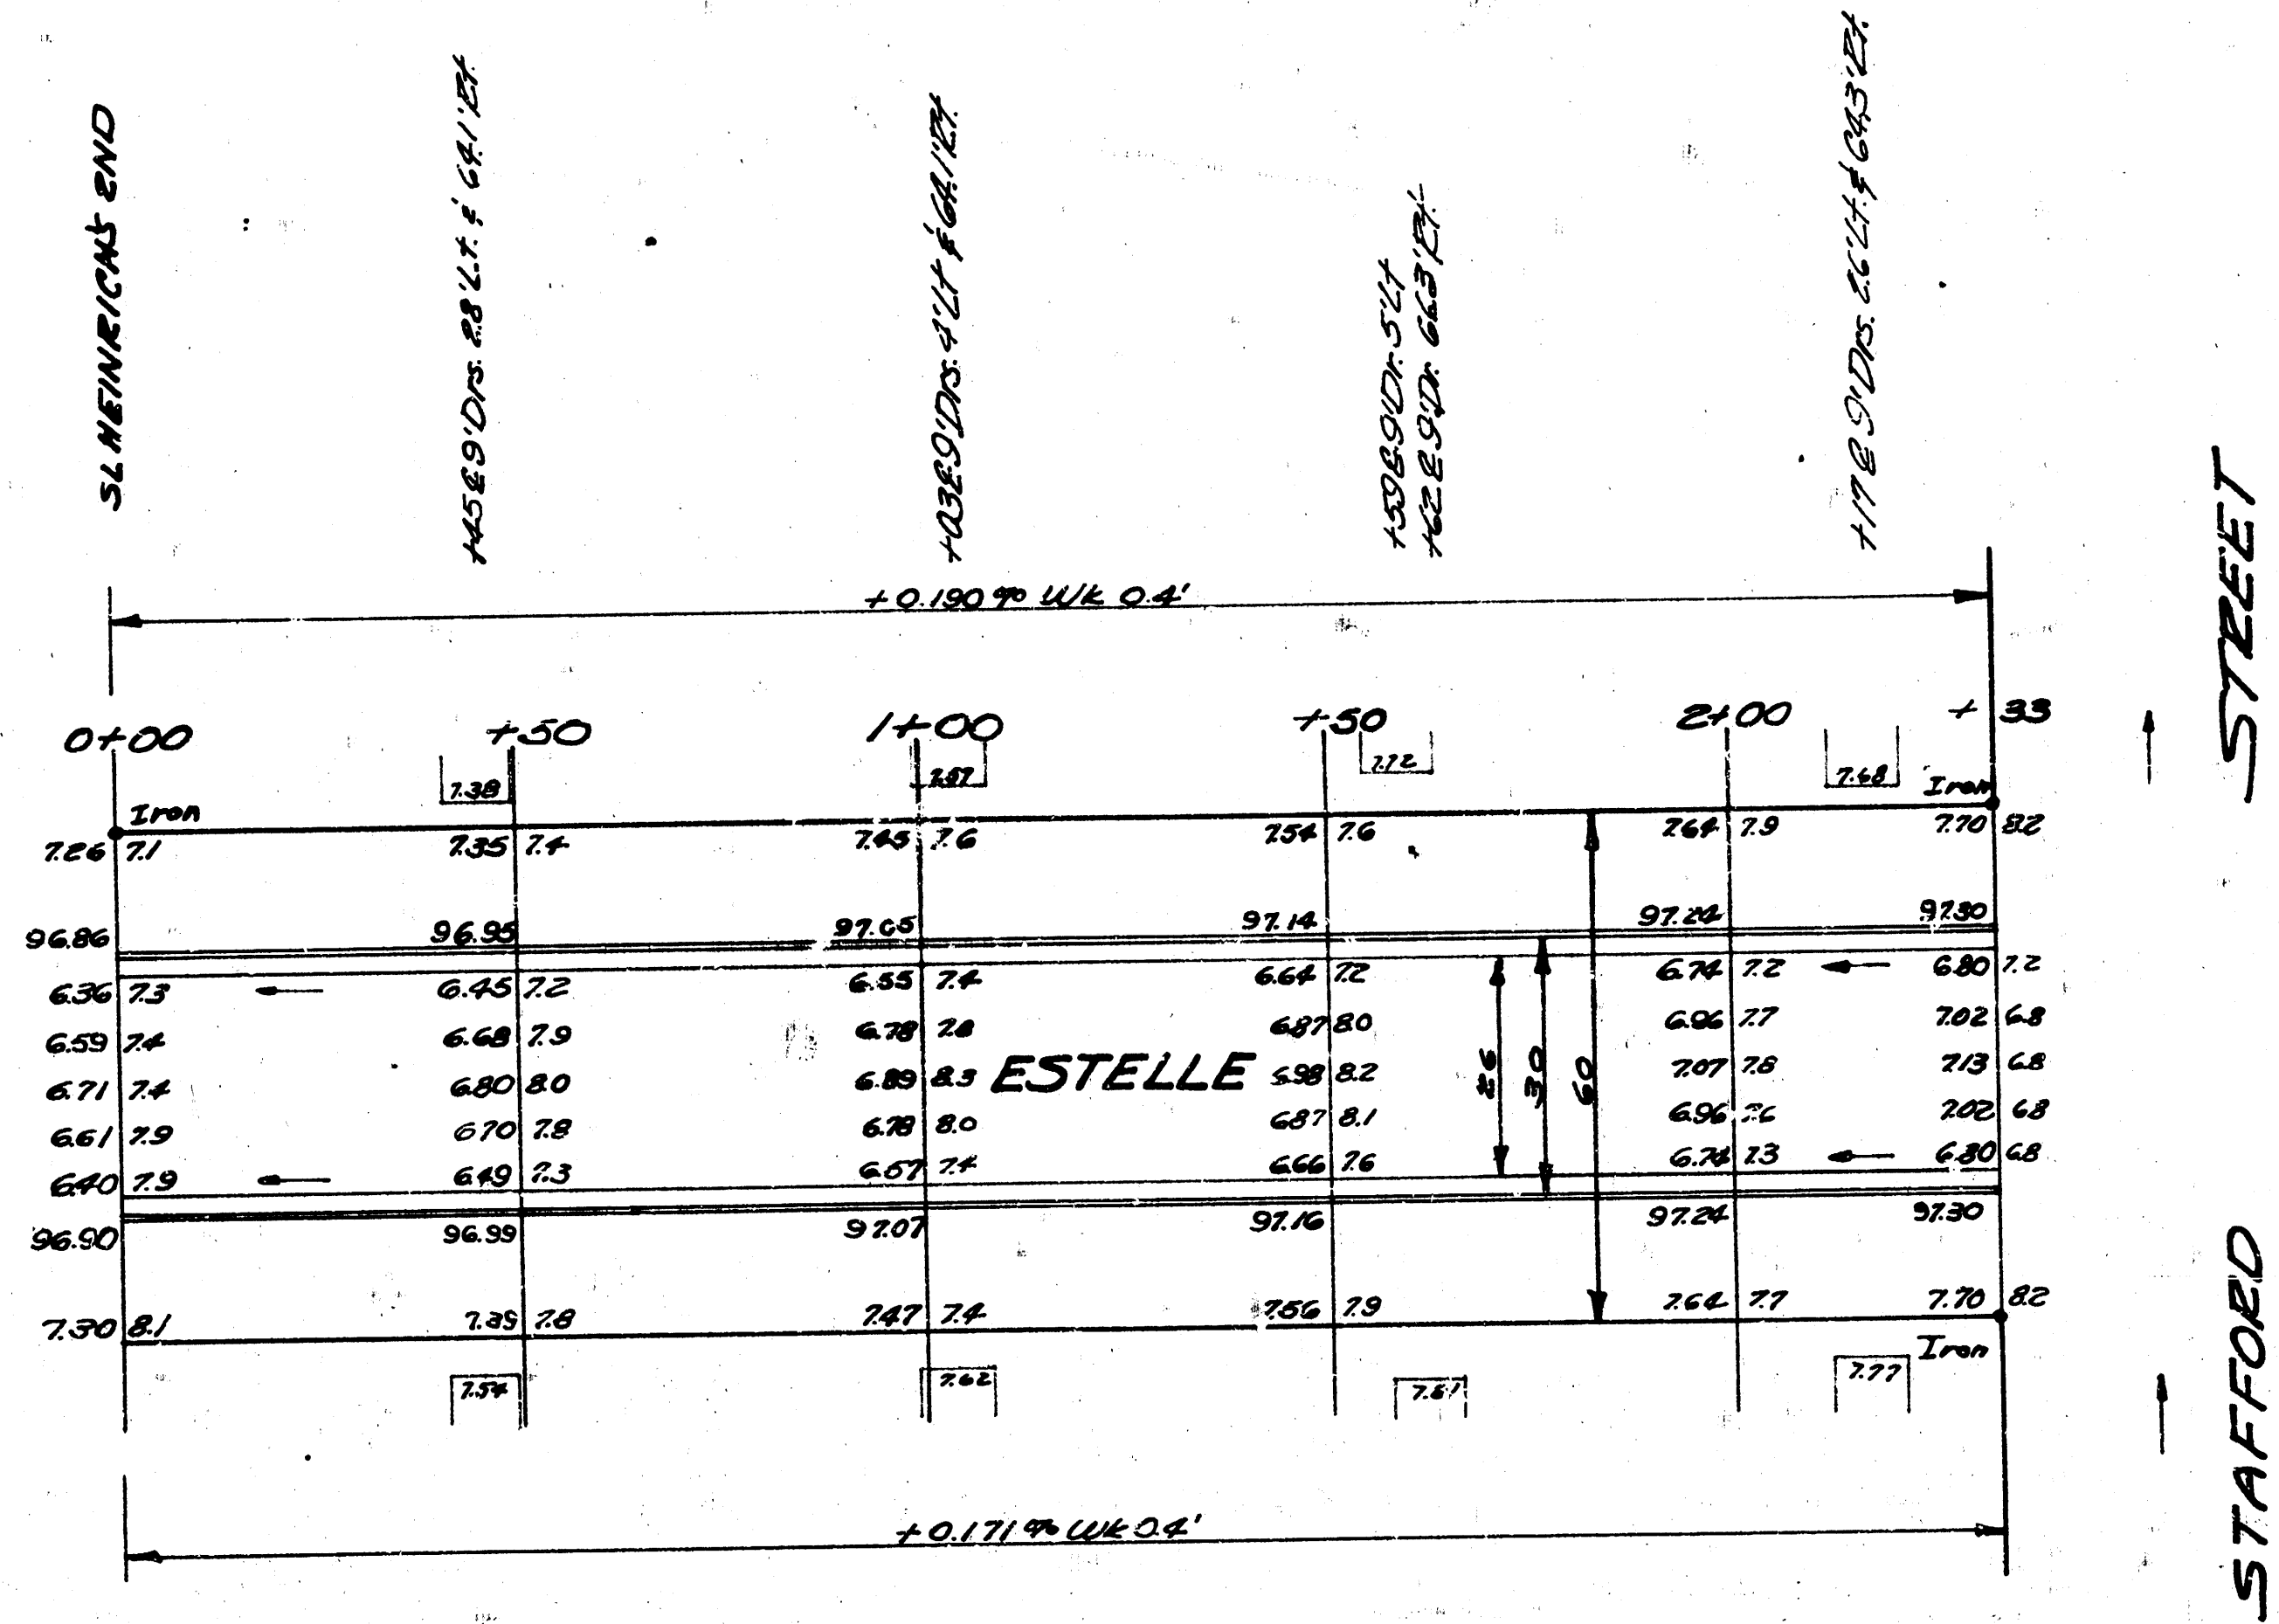

ESTELLE
SL STAFFORD TO SL HEINRICH'S 2ND
26-2-30 A.C.
CITY OF WICHITA
BESMITH CITY ENGINEER
Aug 1953 Prov. No. C15-74