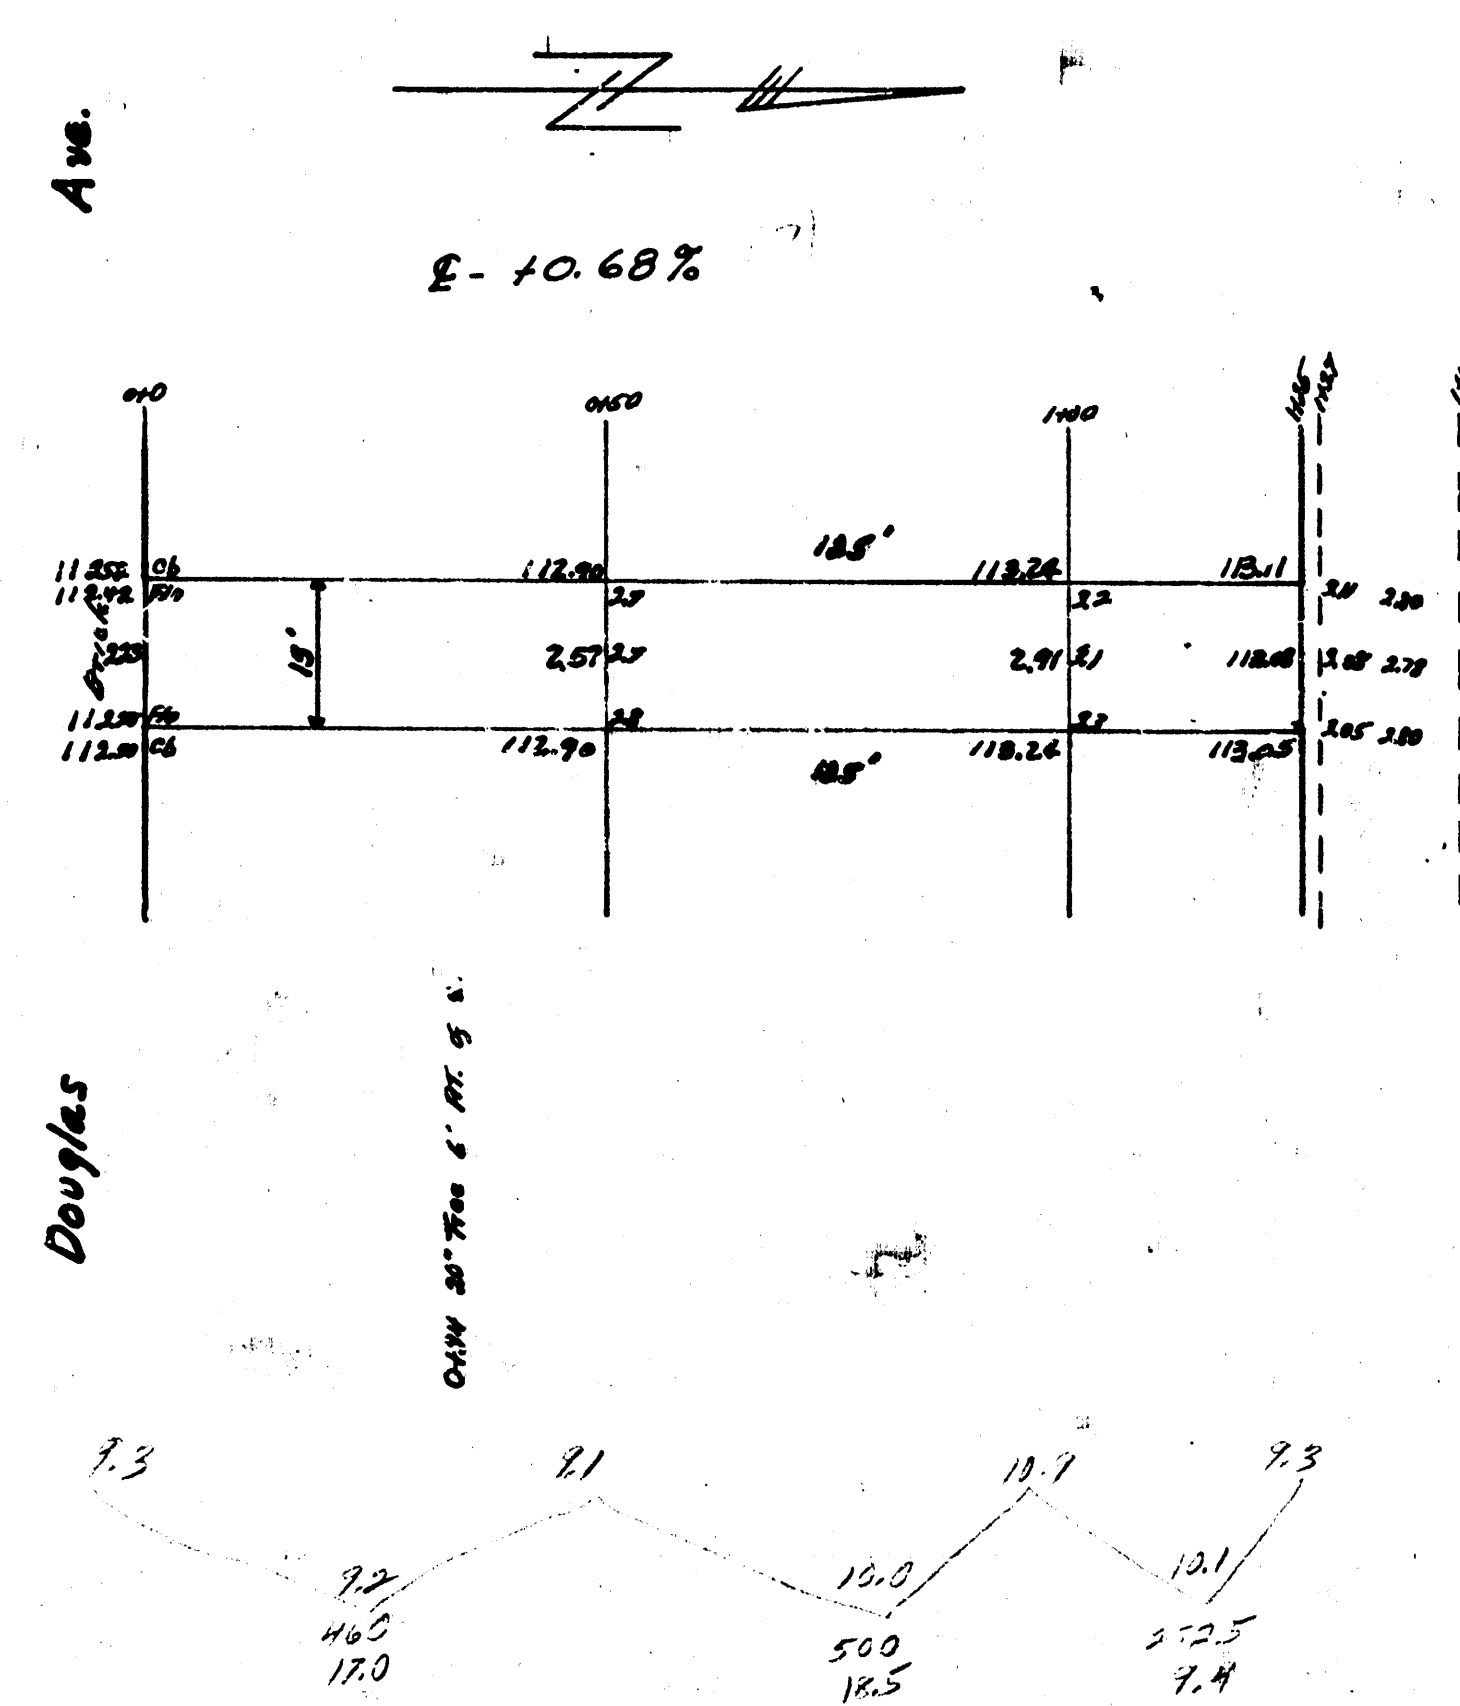


$$\begin{array}{r} 17.0 \\ 18.5 \\ \underline{2.4} \\ 44.9 \end{array}$$


ALLEY W. of OSAGE
N.L. Douglas - S.L. Alley N.E. Douglas
15' Conc 7"
City of Wichita Kans.
L.R. WHITE City Engineer
June 1948 Project C18-26

4 13 3 11