
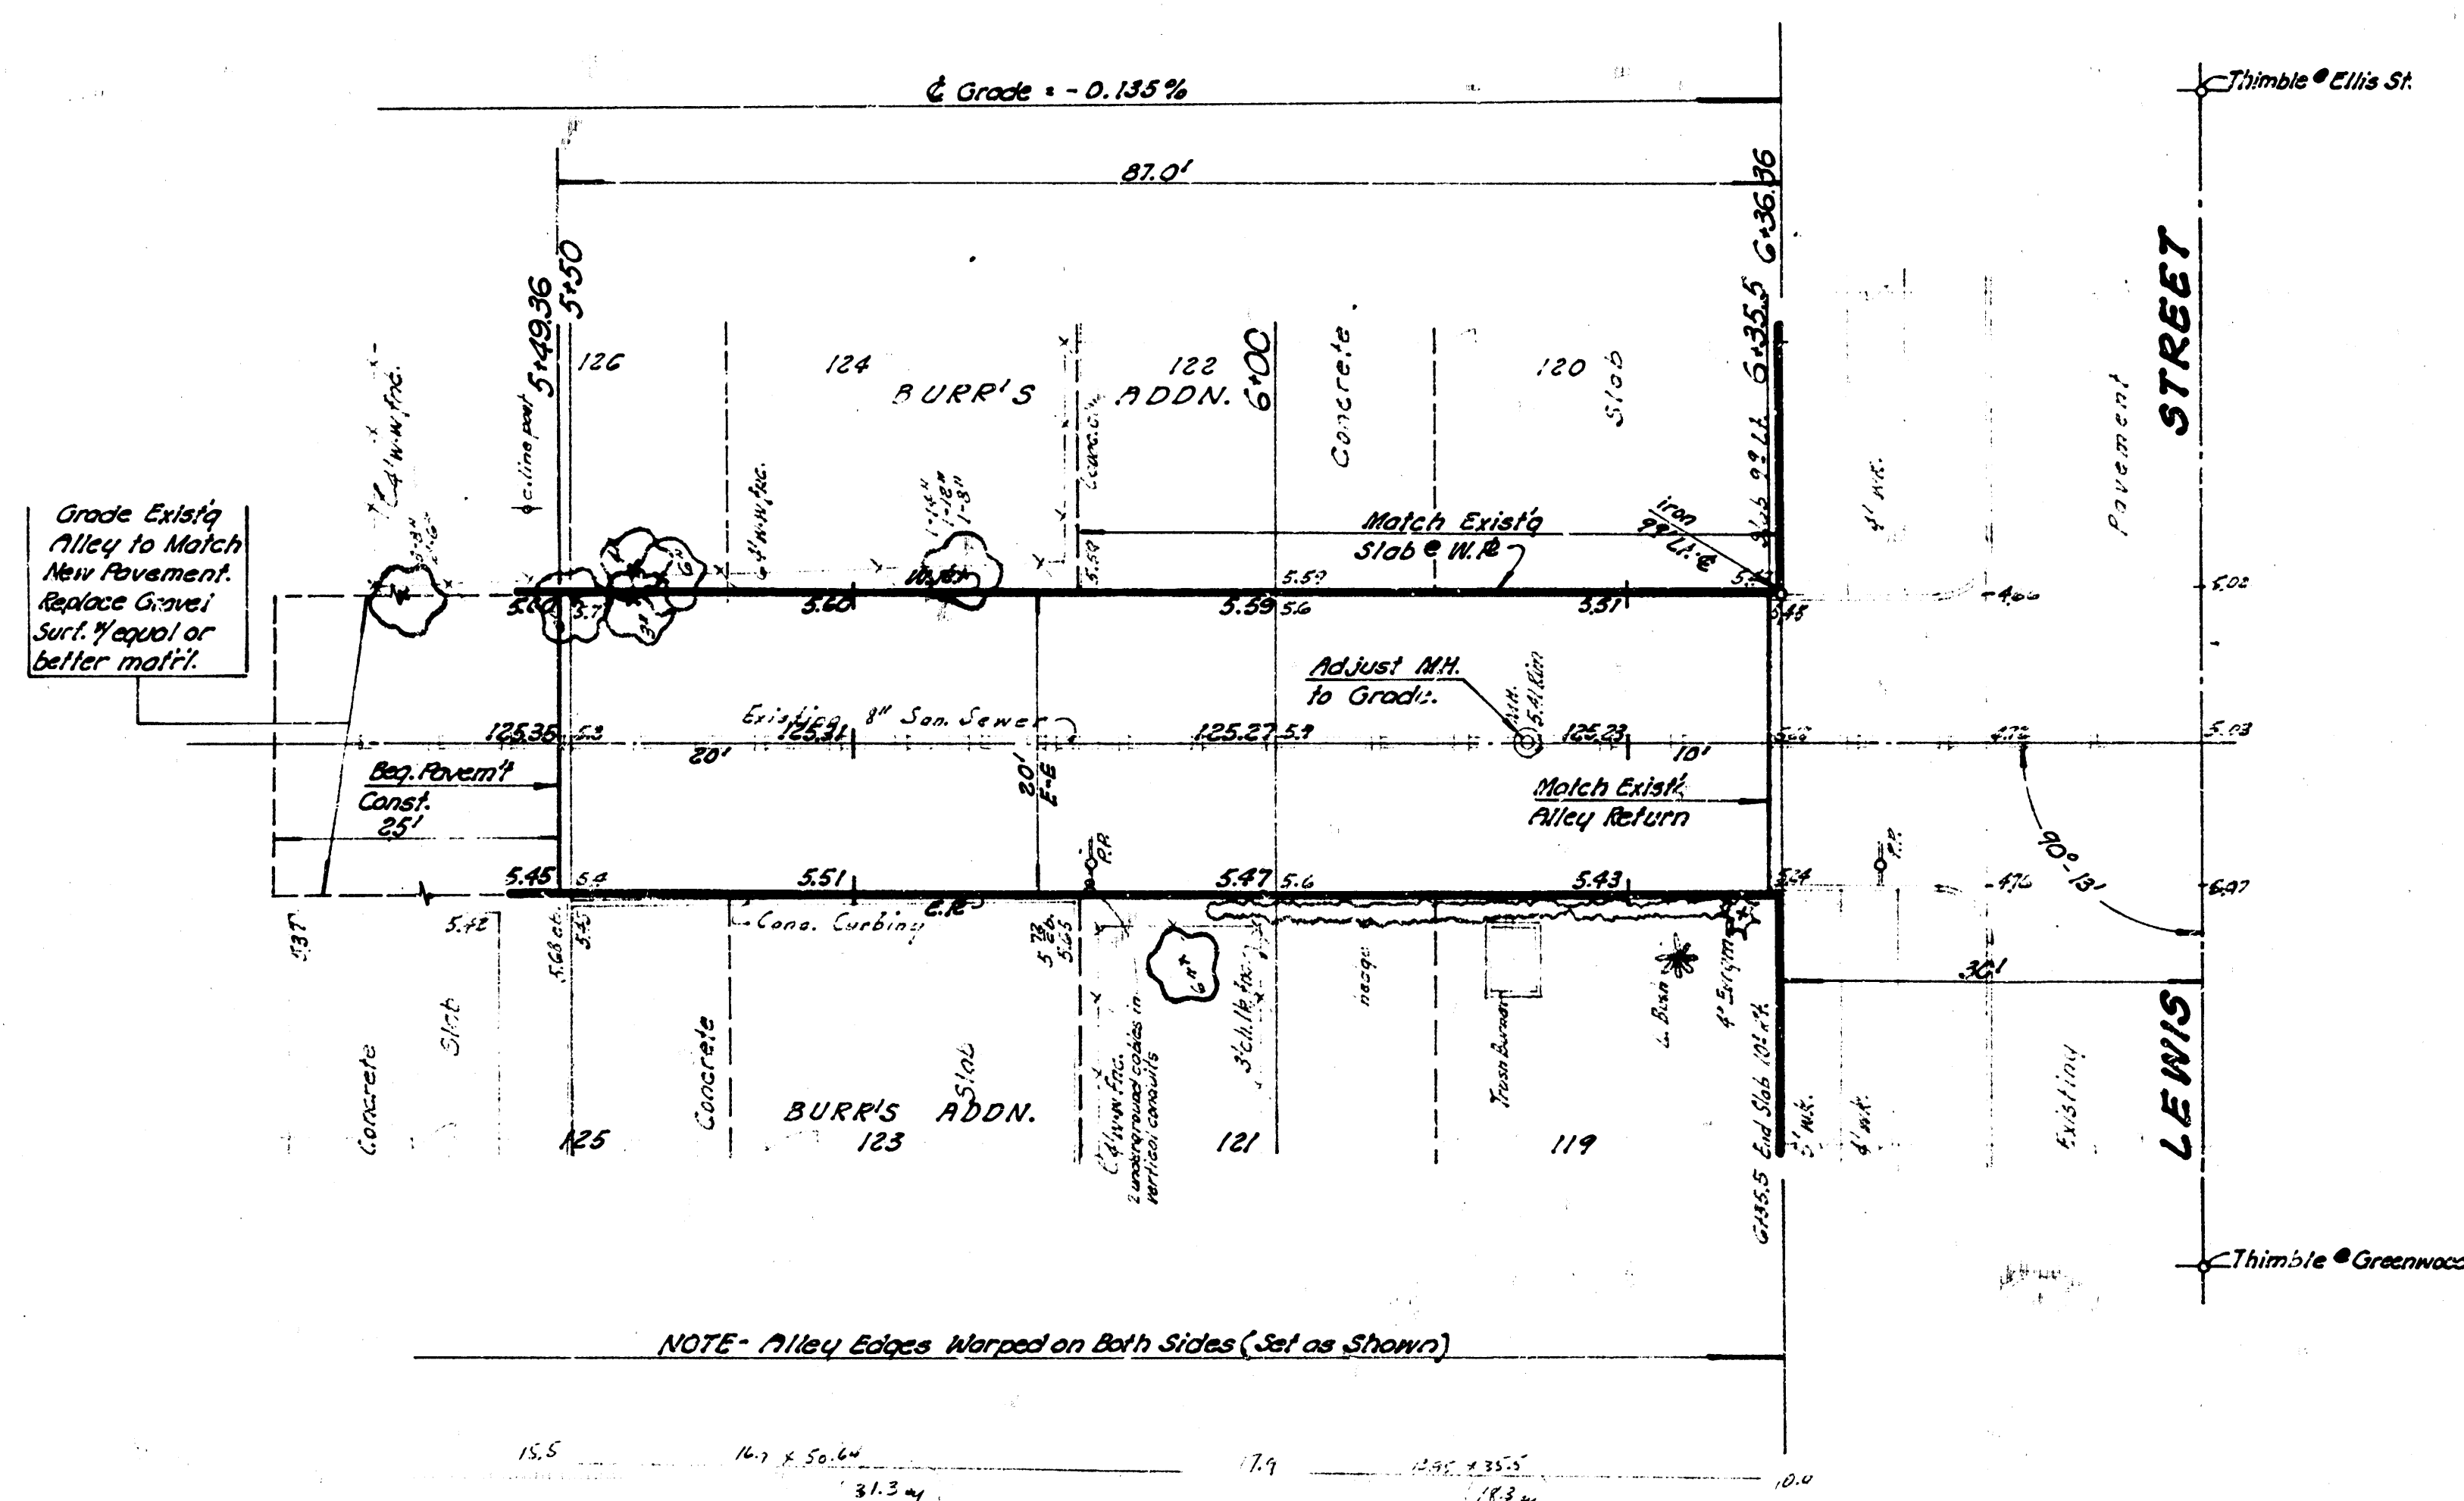


1" = 10'
Base Line = 60' Alley
B.M. 108.31 R.R. S.S. R.P. of 648.1 in Alley = 14' N. of S.L. Lewis St.

NOTE TO CONTRACTOR

This project will be constructed under the supervision of the City Engineer and conform to the SPECIFICATIONS of the City of Wichita. The City Engineer will reimburse the City of Wichita for all cost of Engineering, Plans, and Inspection.

BILL OF MATERIALS		
Quantity	Unit	Item
193.3	S.Y.	7" Conc. Pavement
1010	Lbs.	Reinf. Steel
496	C.Y.	Excavation
2.82	Tons	Cement at Line
199.3	S.Y.	Subgrade Manipulation
87	L.F.	Key Joint
2	Sa.	Small Trees Rem.
4.6	Tons	Sand or Gravel
1	Sa.	Adjust M.H.

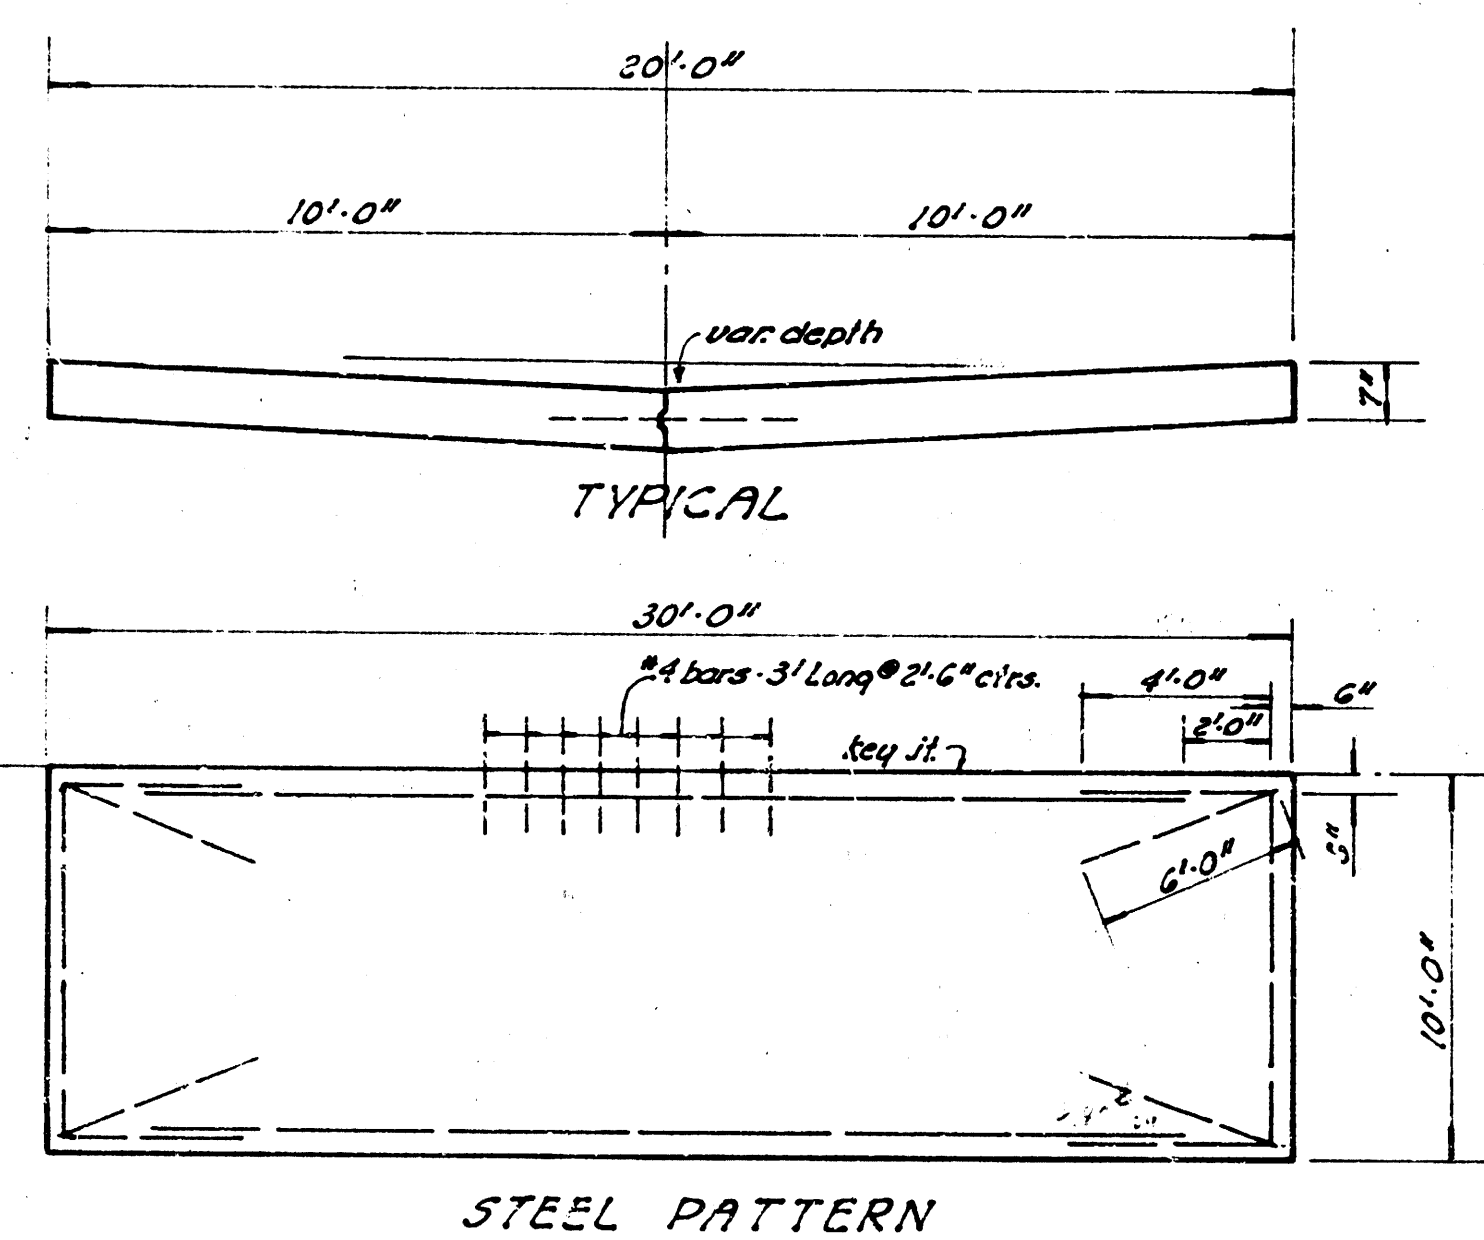

ALLEY BET. GREENWOOD & ELLIS
67' 30" of S.L. Lewis Street To
S.L. Lewis Street
20' Concrete Pavement
City of Wichita, Kansas
R.W. Linn City Engineer
Date: Oct. 1971 PRIVATE CONTRACT