
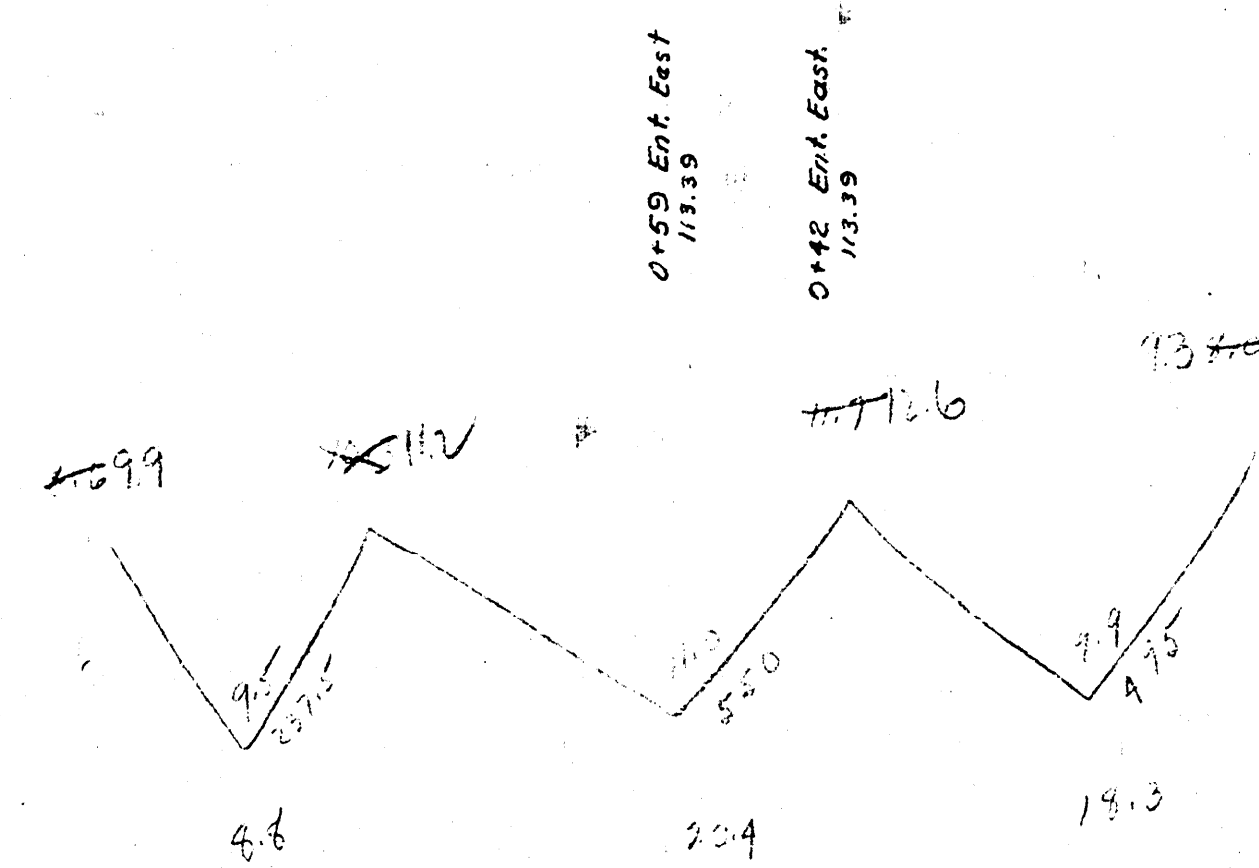


N

B.M. 113.19 "M" in Maw bk wk. W. - NW corner Martinson & Douglas.

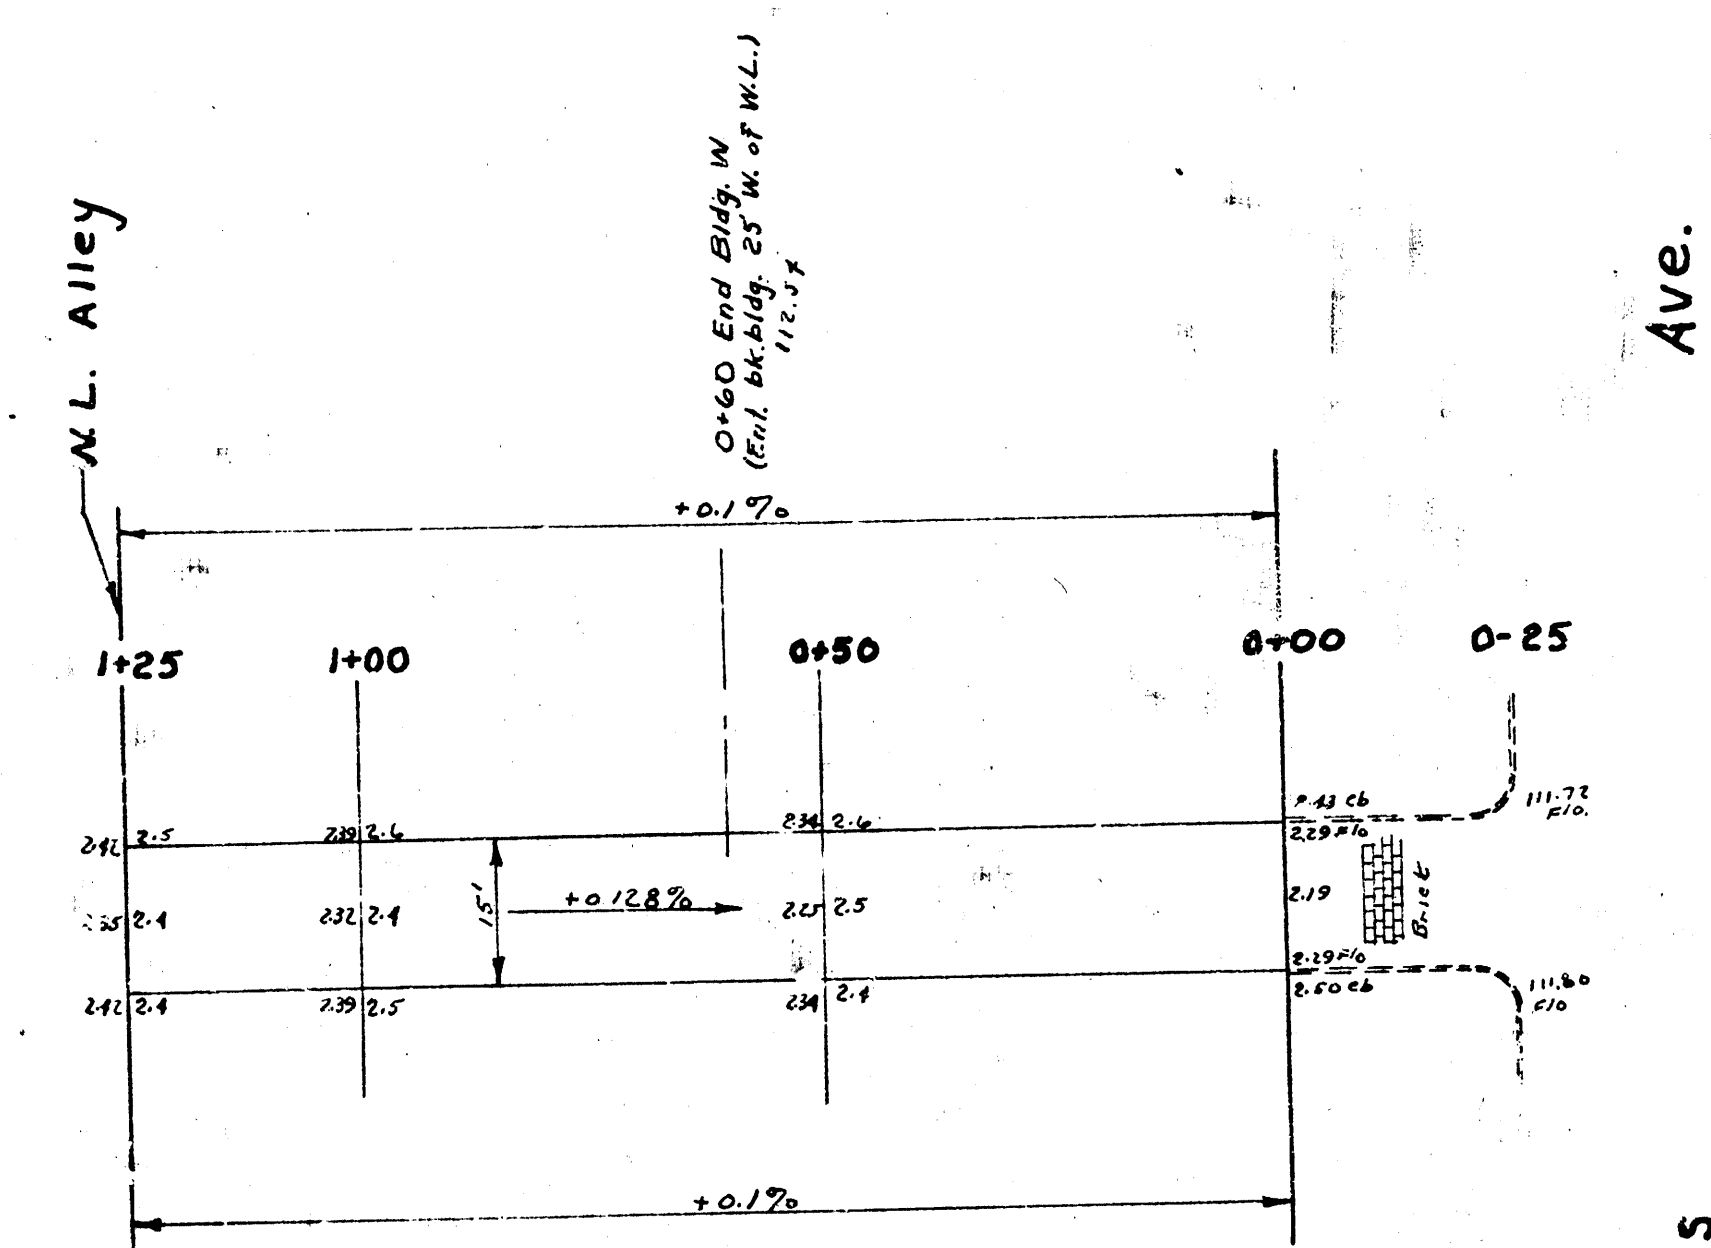

Alley between Martinson & Elizabeth
S.L. Douglas to 125' S. of S.L.
15' - 6" concrete
City of Wichita, Kansas
L.K. White - City Engineer
May 1950 Fire Station Proj.