

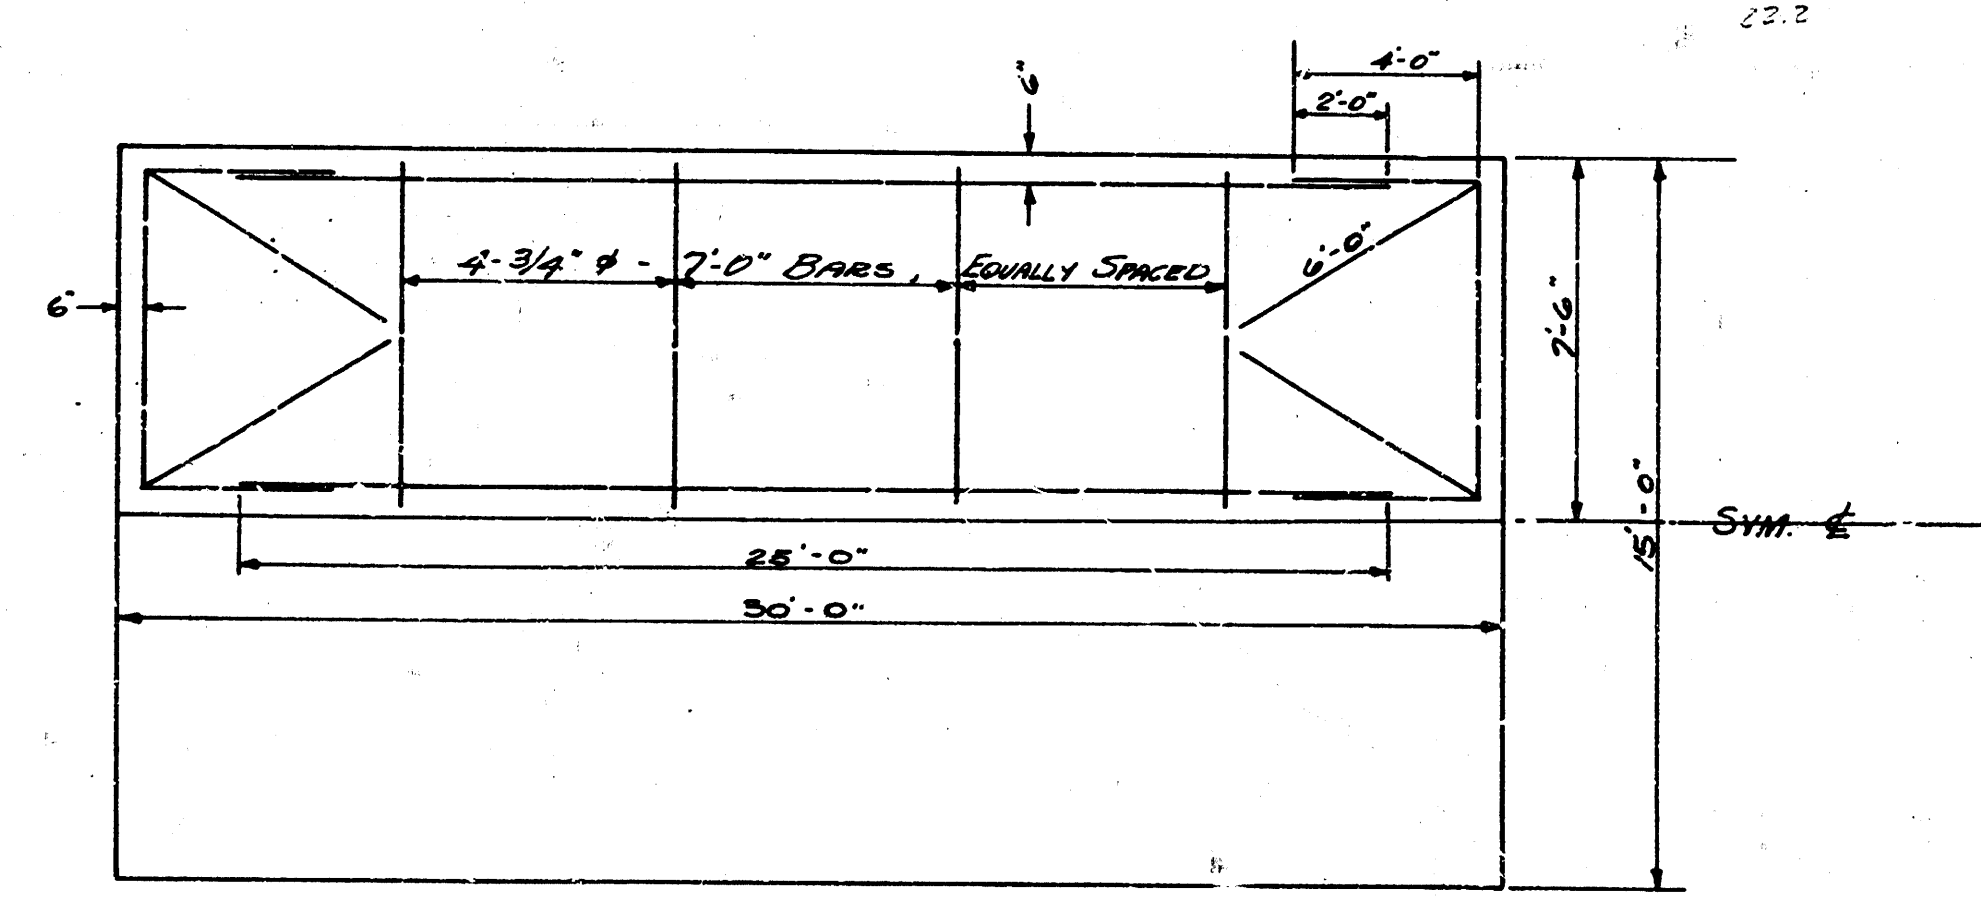


B.M. 11723 NW Corner Caswell Park, House, 1183 Richmond
 B.M. 11686 "X" in Kessler W Side Richmond NS Alley N Douglas & Meridian
 B.M. 11622 Standard NE Corner Meridian & Second
 B.M. 11535 Step Bench W Face RR SW Corner Alley & Meridian

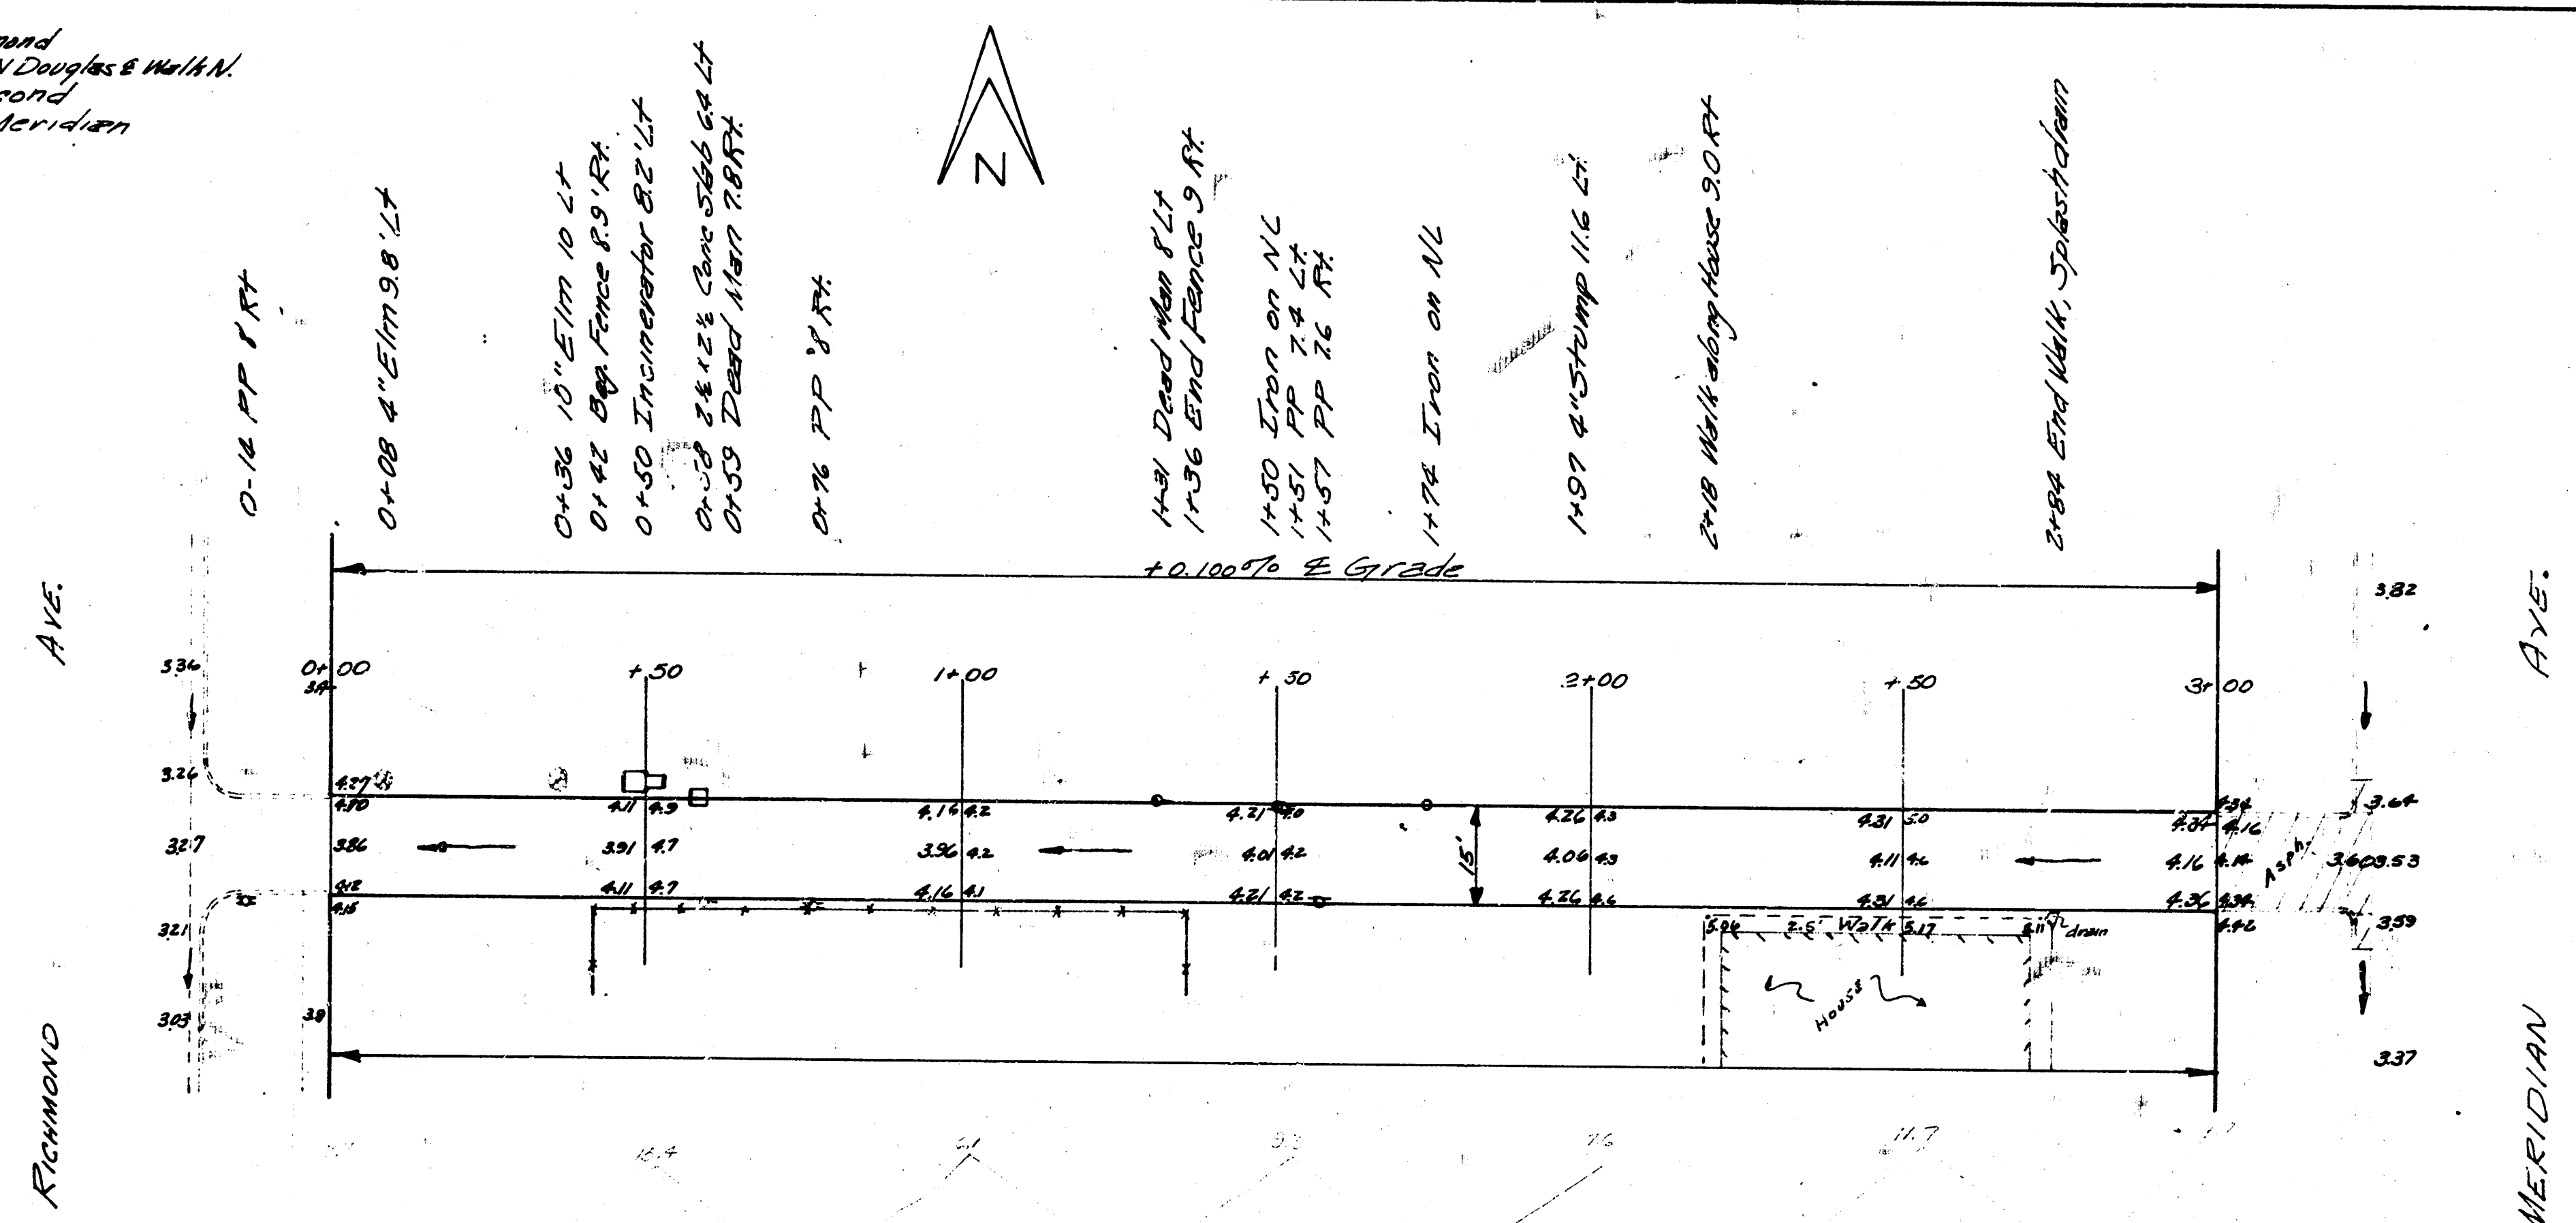

STEEL PATTERN
 SCALE: 1" = 4'

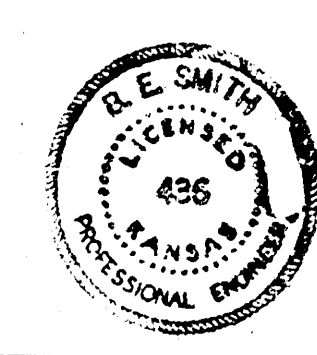

ALLEY S. DOUGLAS
 WL MERIDIAN TO EL RICHMOND
 7" CONCRETE - 15' WIDE
 CITY OF WICHITA KANS
 B.E. SMITH CITY ENGINEER
 APRIL 1934 PROJ. NO. C13-243