




B.M. 1st SW cor. conc. step. Ht# 2446 So Minneapolis.

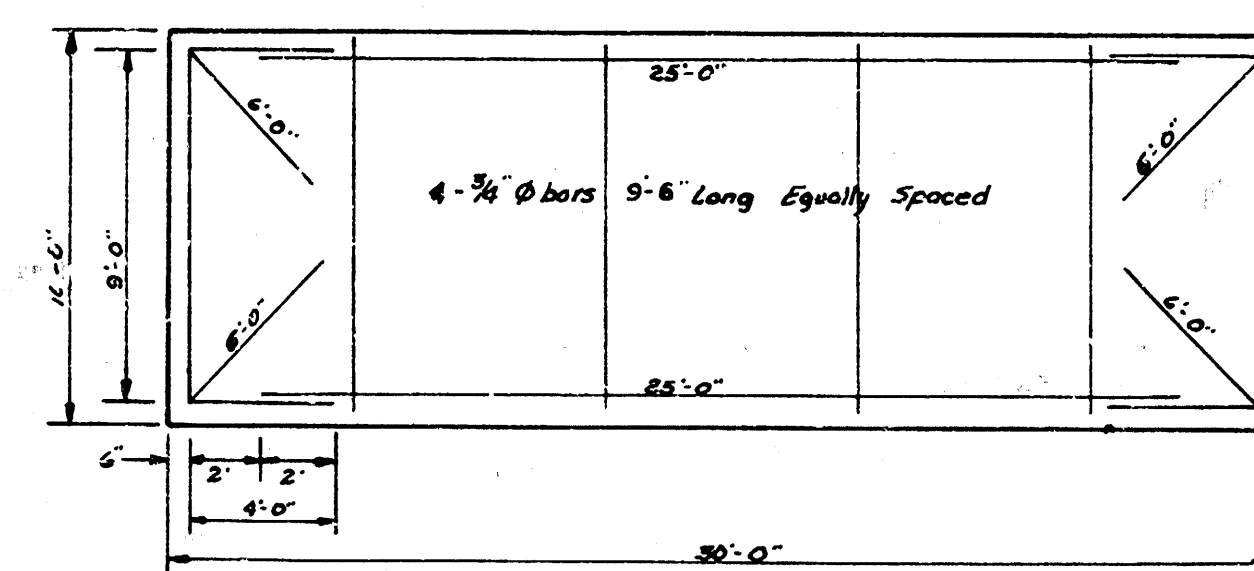

TYPICAL STEEL PATTERN
NO SCALE

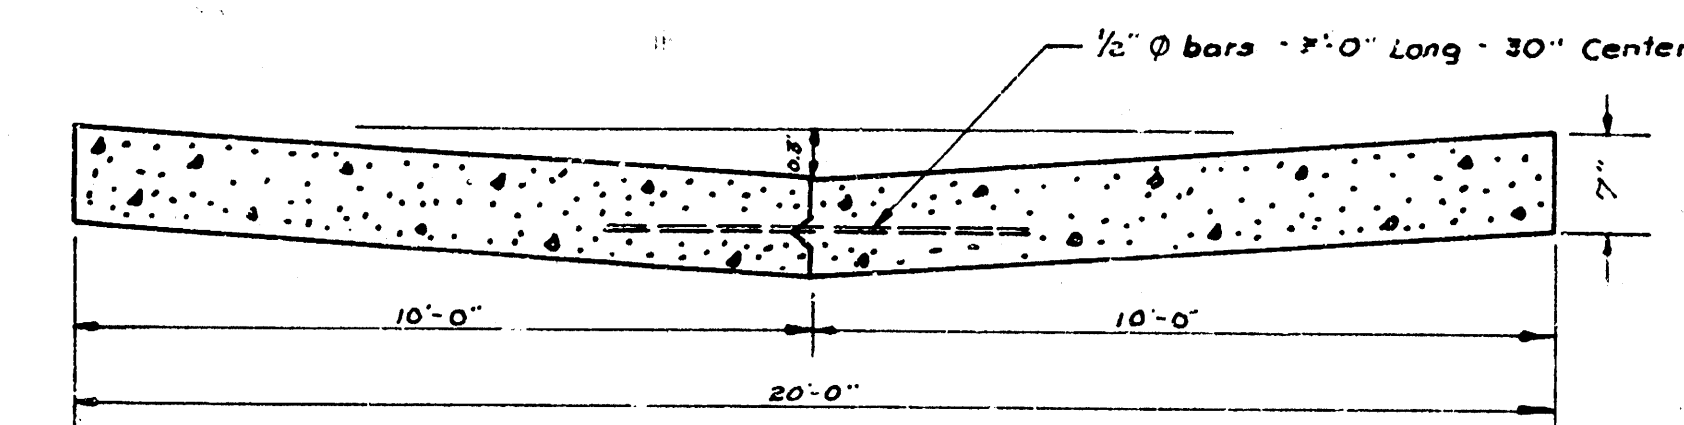

TYPICAL SECTION
NO SCALE

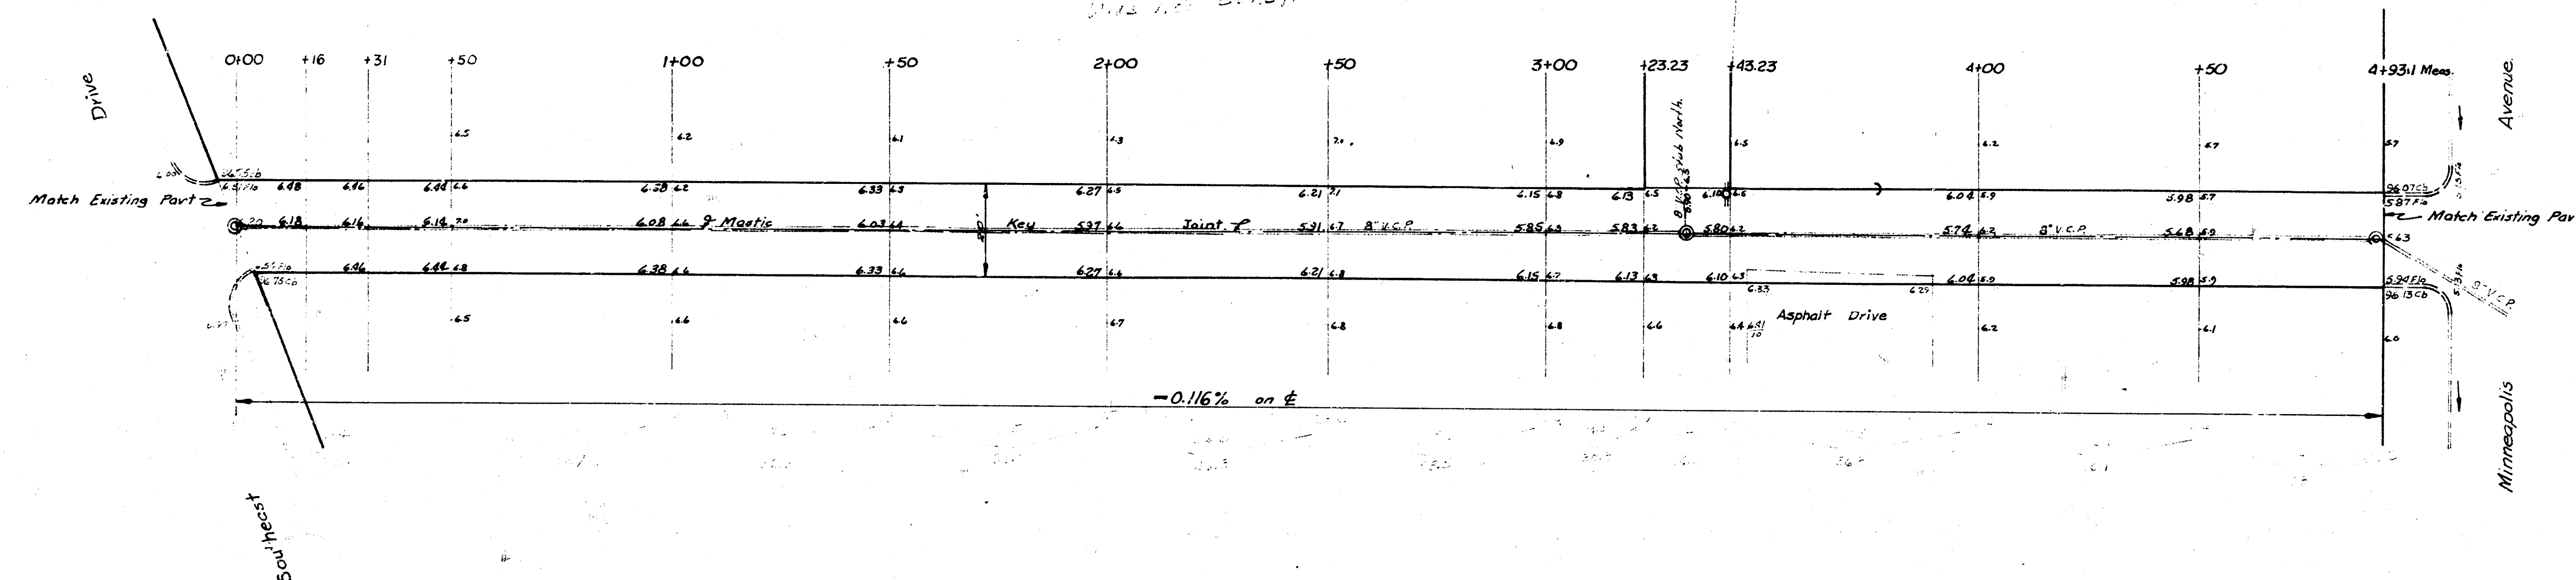

LIST OF QUANTITIES

1095.8	Sq yds 7" Concrete Pavement
3590	Cu yds Excavation
7605.0	Lbs Reinforcing Steel
493.1	Lin ft Mastic Joint

FIRST ALLEY SOUTH OF PAWNEE

EL Southeast Dr to WL Minneapolis

20'-7" Conc.

CITY OF WICHITA, KANSAS

B.E. SMITH

CITY ENGINEER

Oct. 1957

PRIVATE JOB