



B.M. 115.11 "C" in Carter Ctr. of N.E. N., N.W. Cor. Waco & 2nd - 8' N. of N.E.

Chain E. on E

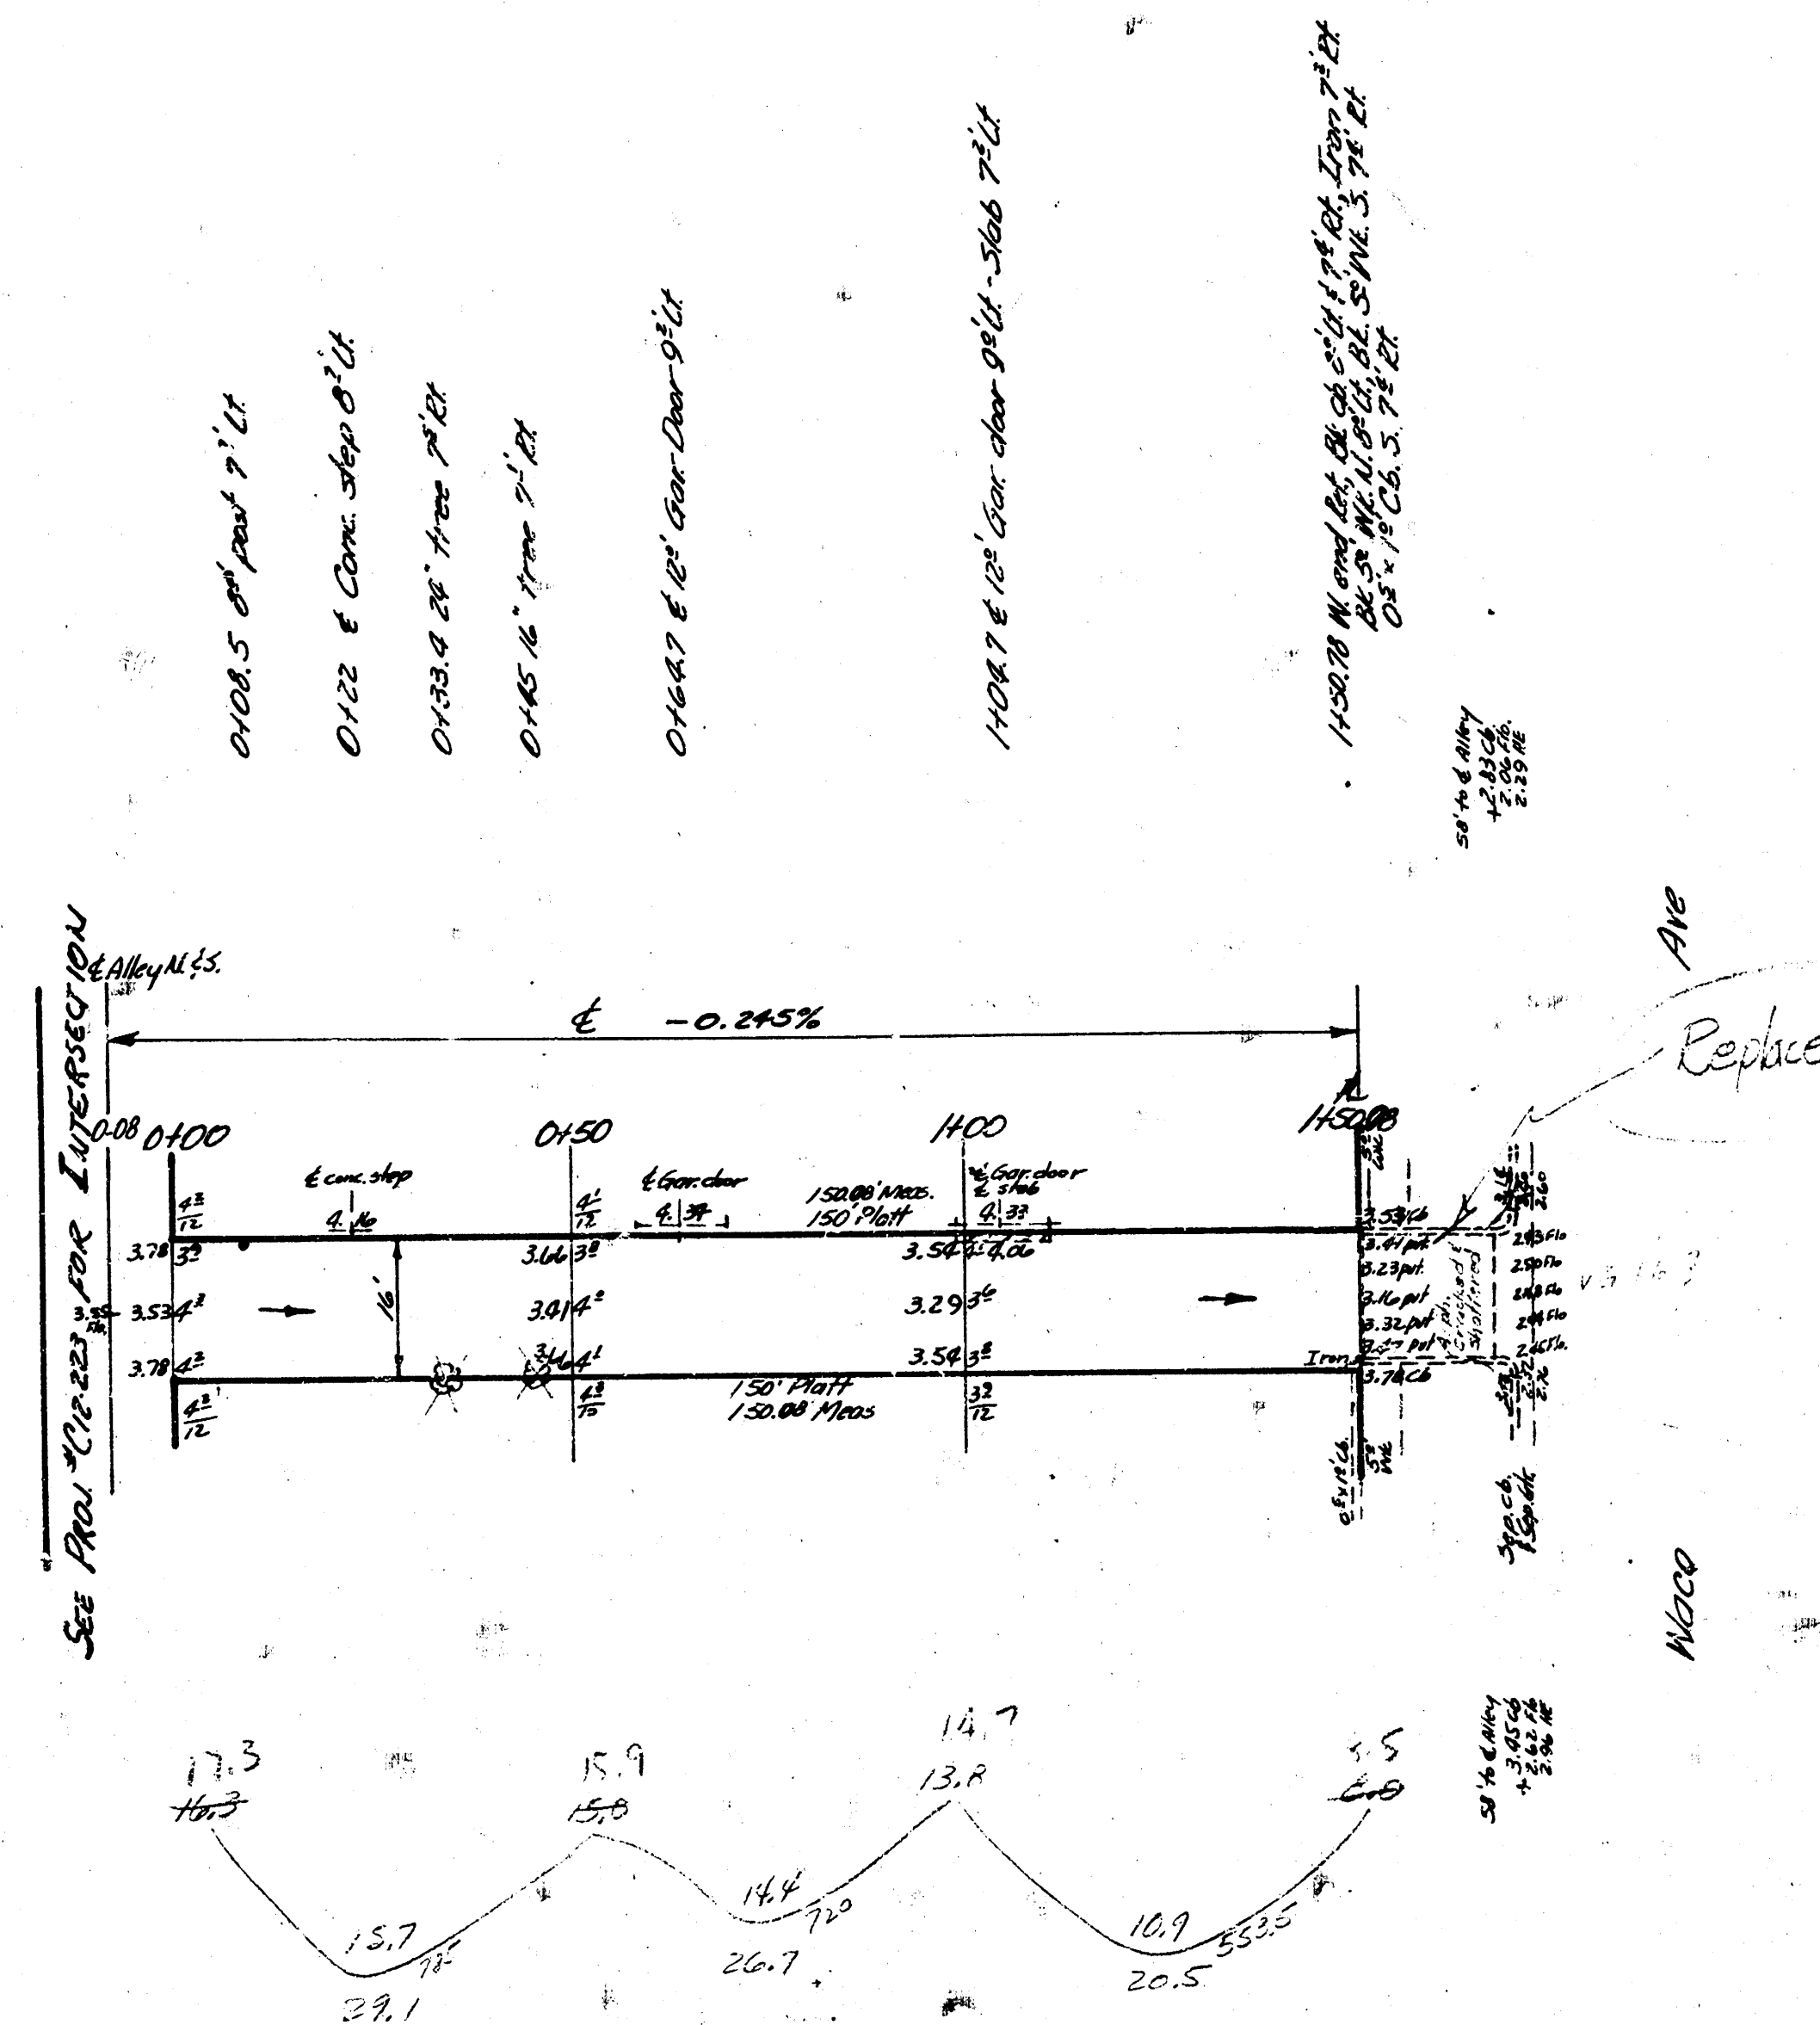

Excav.	
Prop	City
410.7	76.3
	30
Total	83.9 cu. yd.

Scale 1"=20'

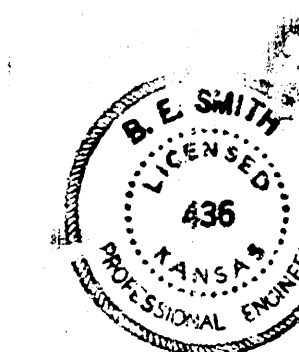

ALLEY N. of 2ND E. 50
W. Waco to W. Alley W. of Waco
8" CONC. 16'

CITY OF WICHITA, KANSAS
B.E. SMITH
JAN. 23, 1933
CITY ENGINEER
Proj. No. C12-222