




B.M. 110.27 "W" in W.B. Daves on front Wk 3.3 Alley, N. 2nd

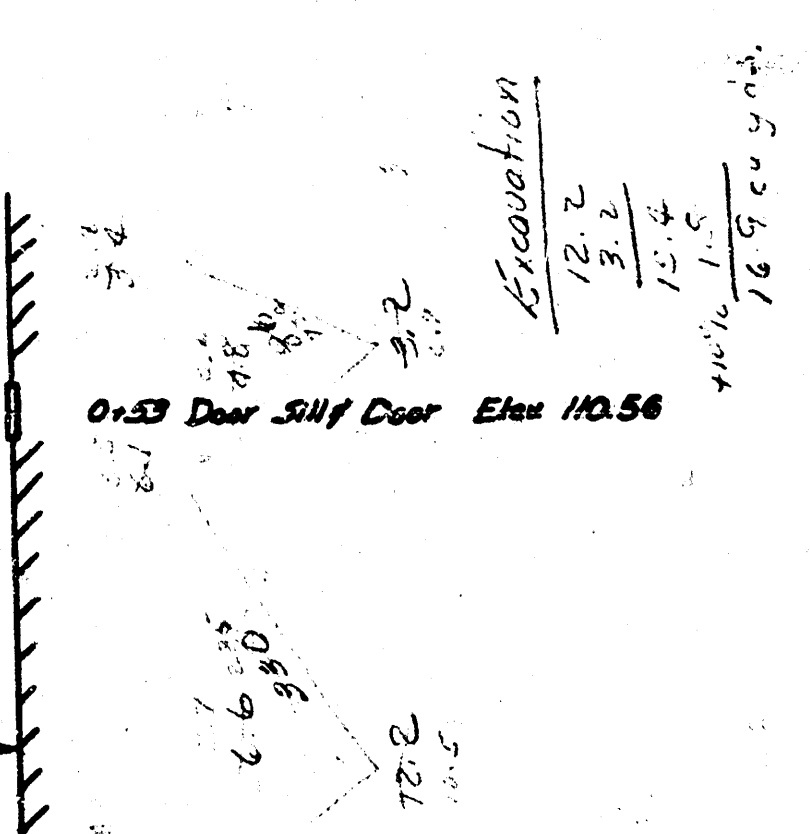


KANSAS AVE.

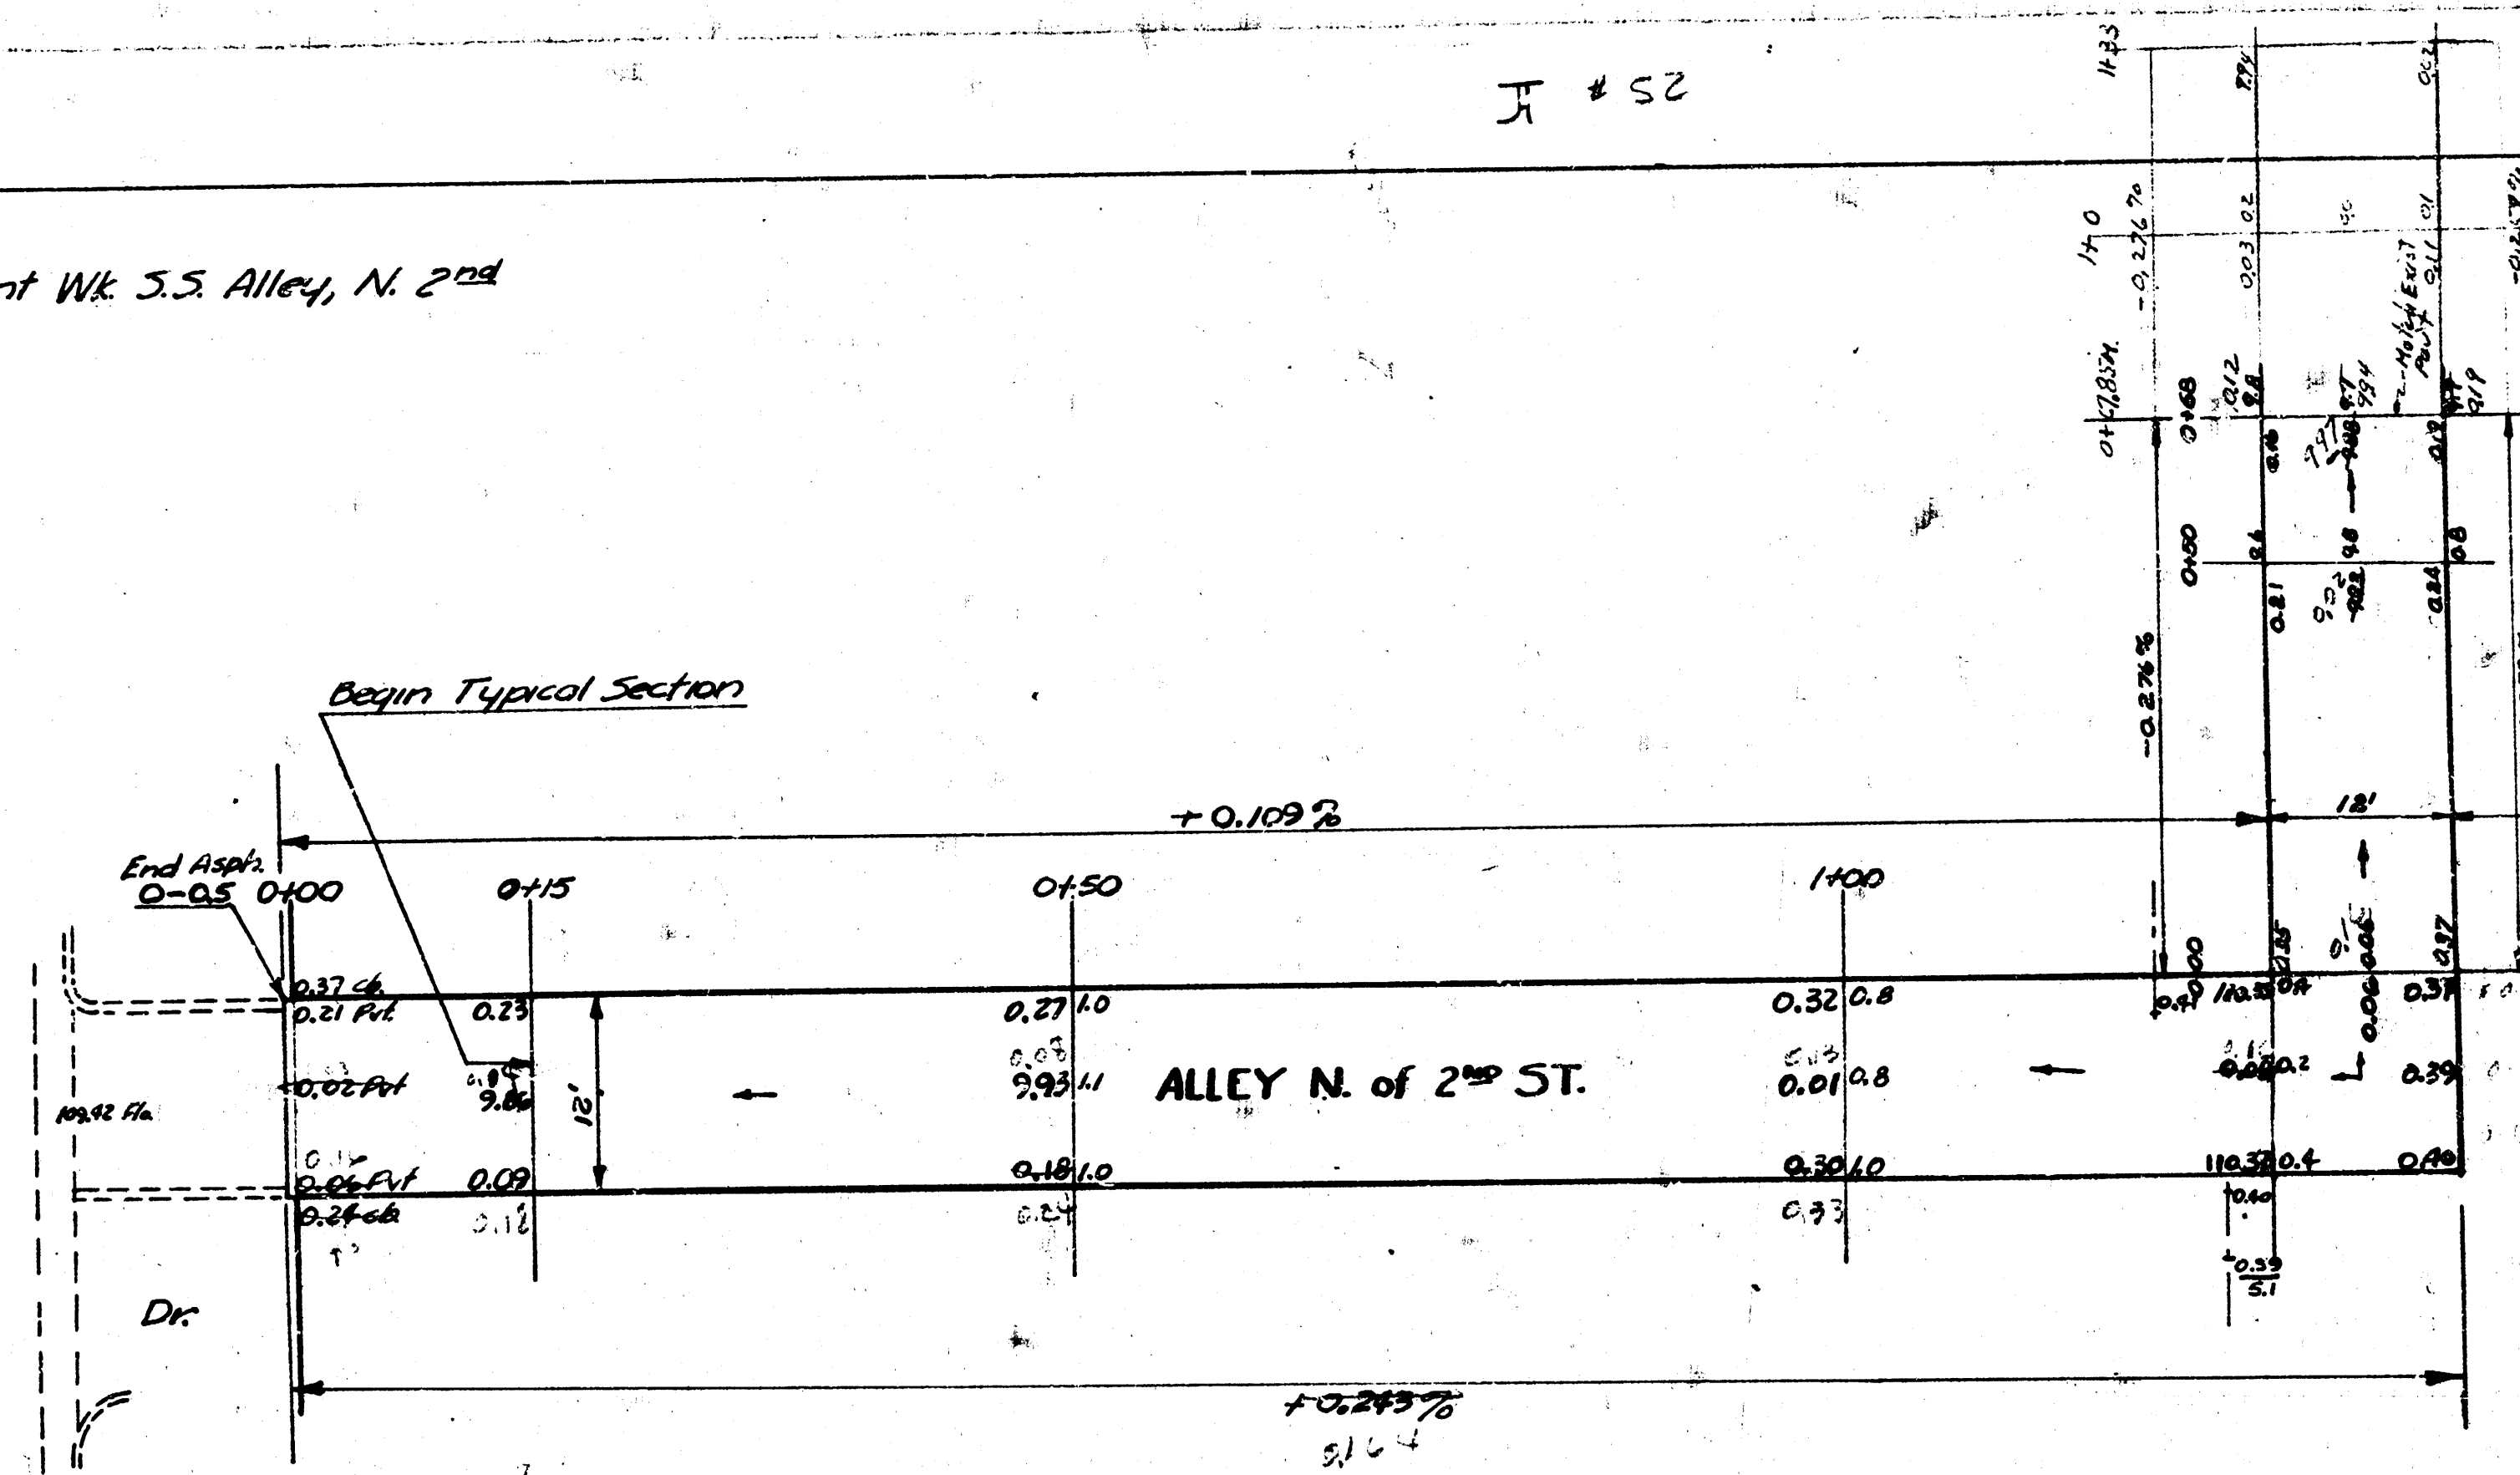

Excav.  
Prop.  
26.0  
34.1  
13.1  
3.9  
77.1  
+10% 7.7  
total 84.8 cu. Yds.

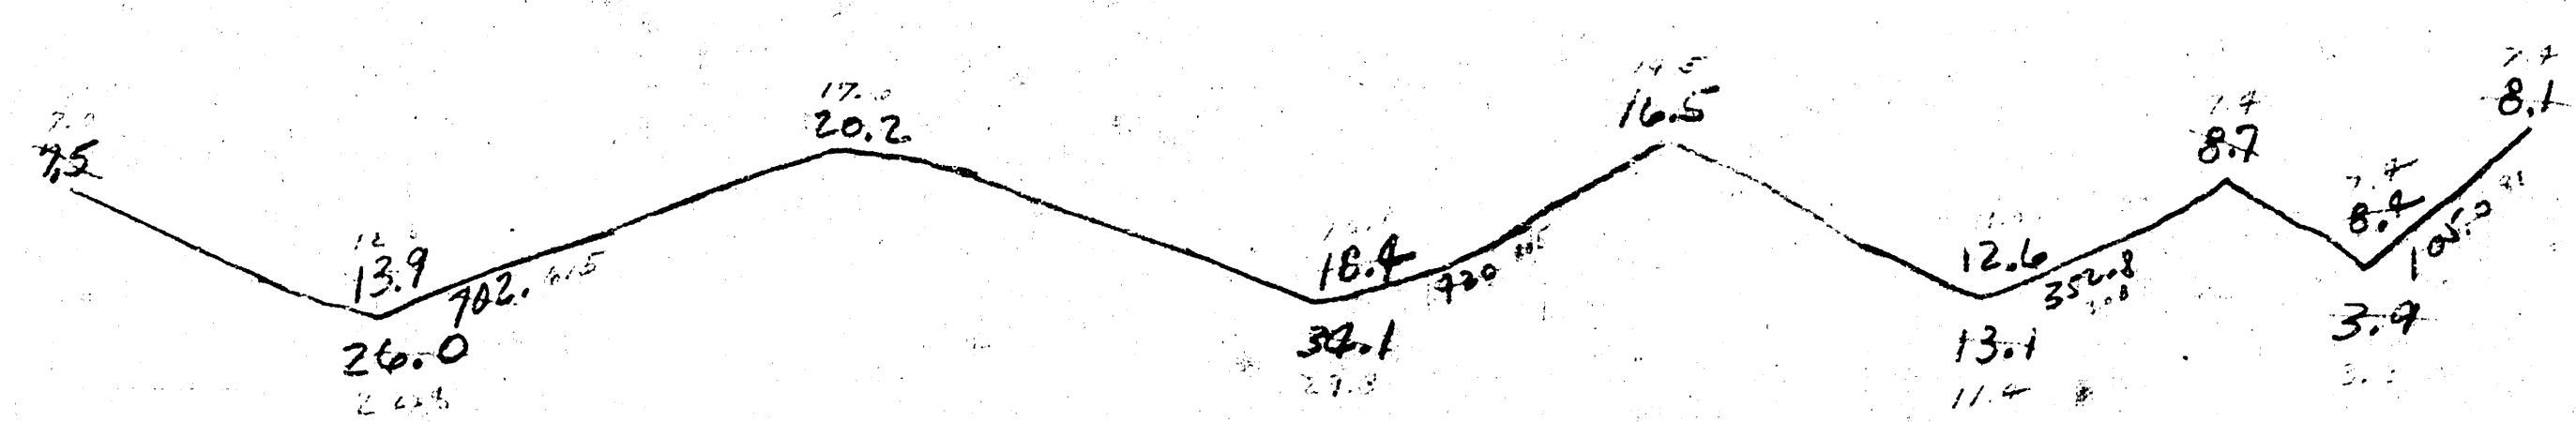

steel 5/8 x 1/4

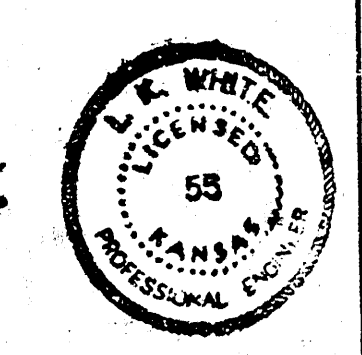

ALLEY E. of Kansas  
NL Alley N of 2nd St - 68' North  
Private Job.  
  
ALLEY- N. OF 2nd ST  
EL KANSAS 140' E.  
12' C - 7"  
CITY OF WICHITA, KANS.  
LK WHITE CITY ENGINEER  
JULY, 1950 PROJ. NO. CO-62

4 5 S 12 8