
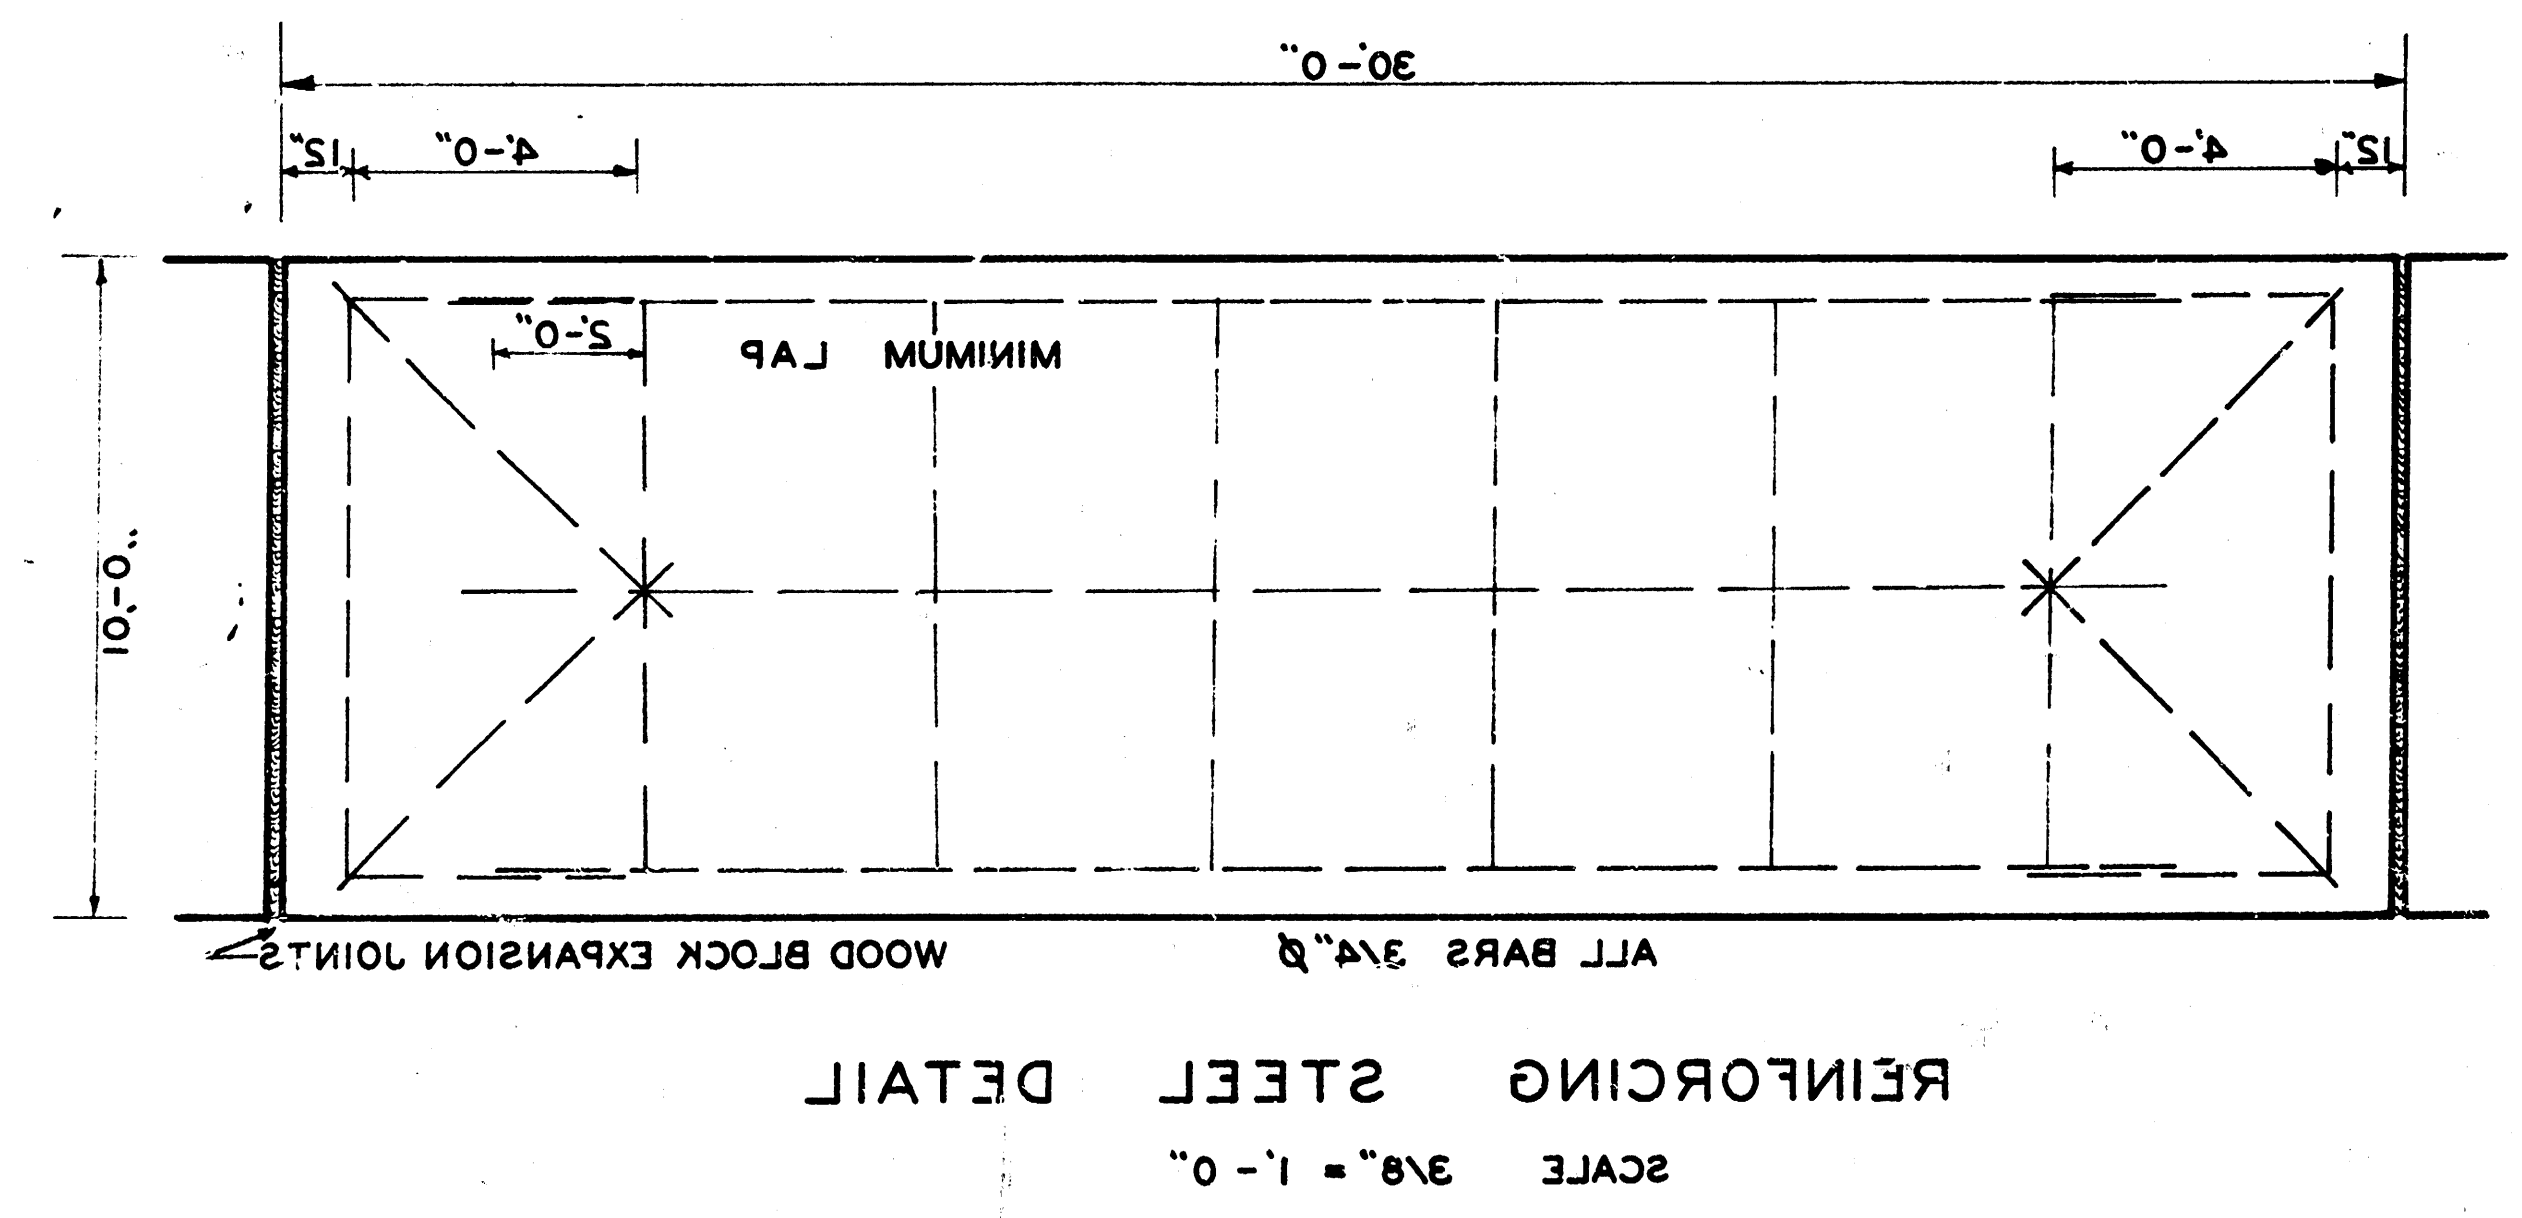
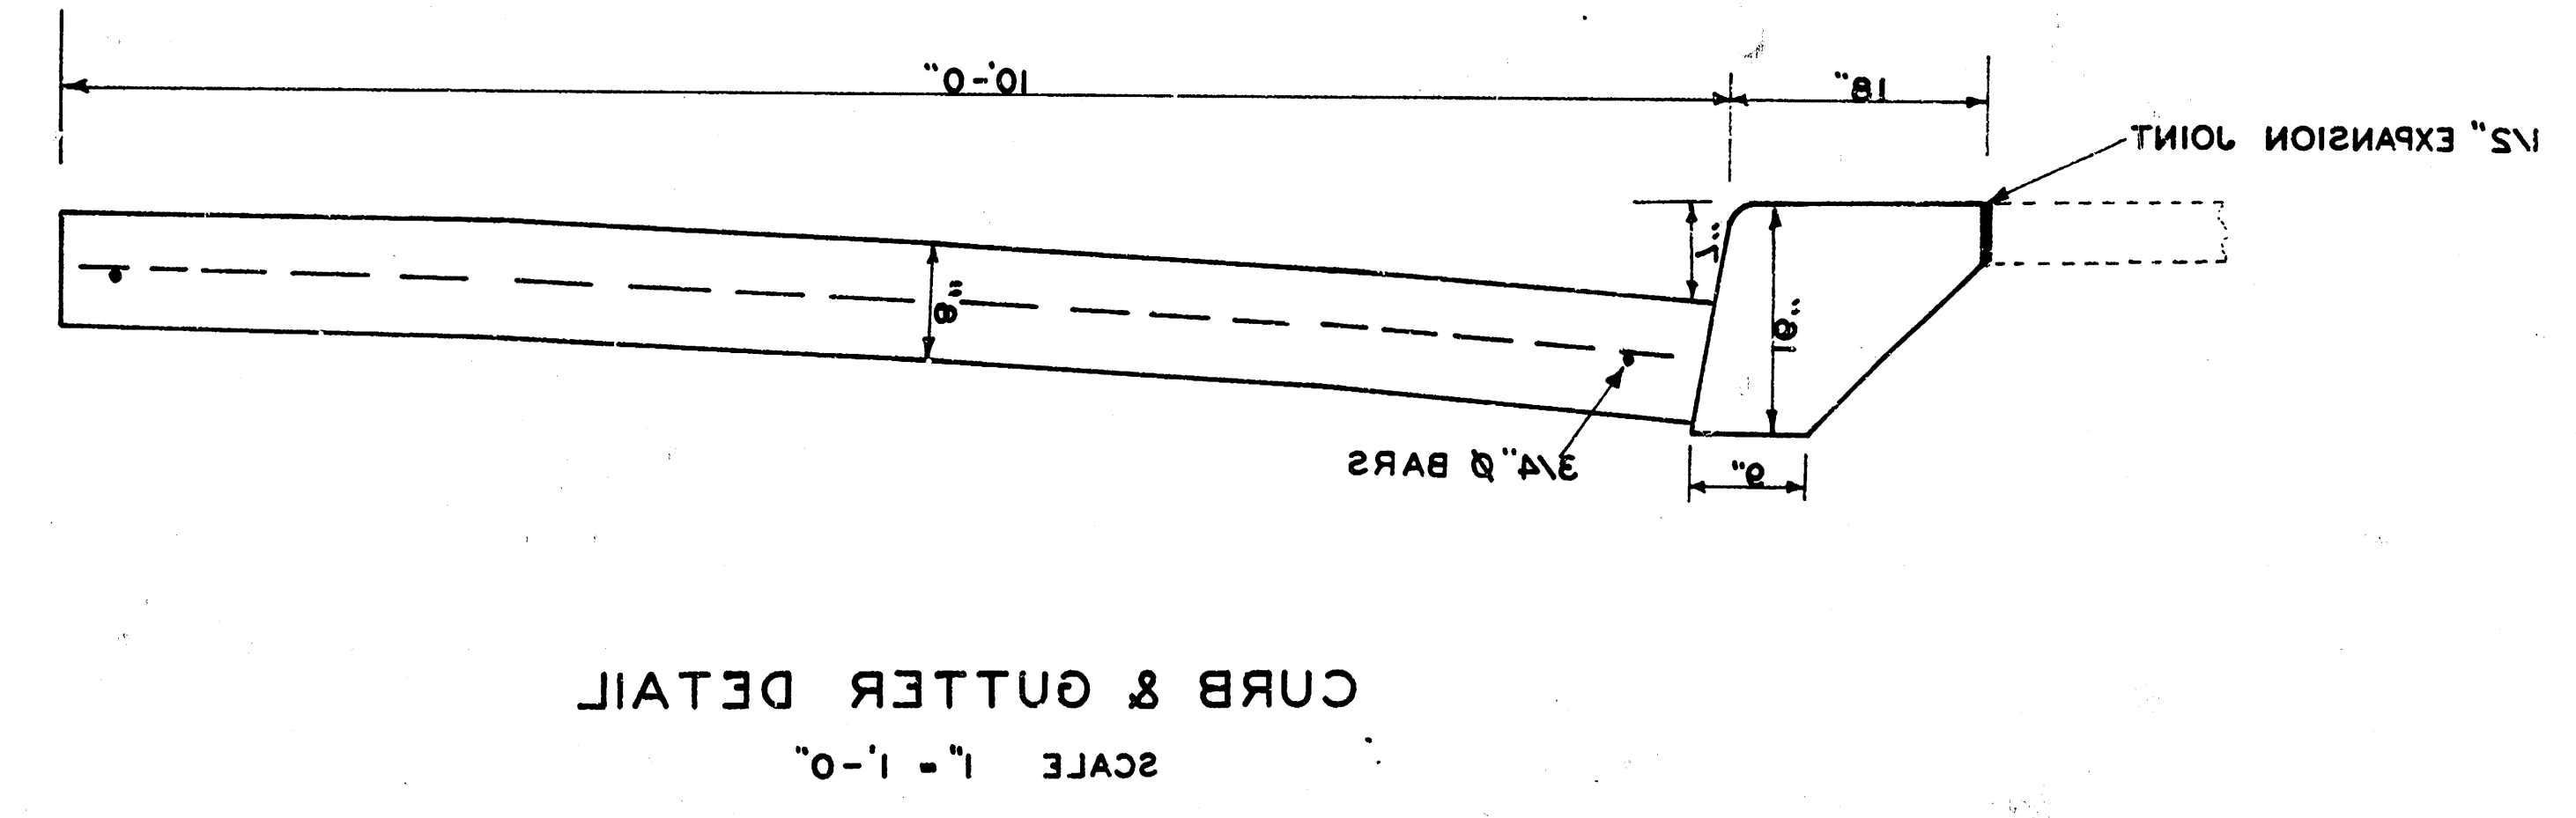


1946
 E.L. ST. FRANCIS -- W.L. SANTA FE
 DOUGLAS AVENUE
 PLANS FOR REPAVING

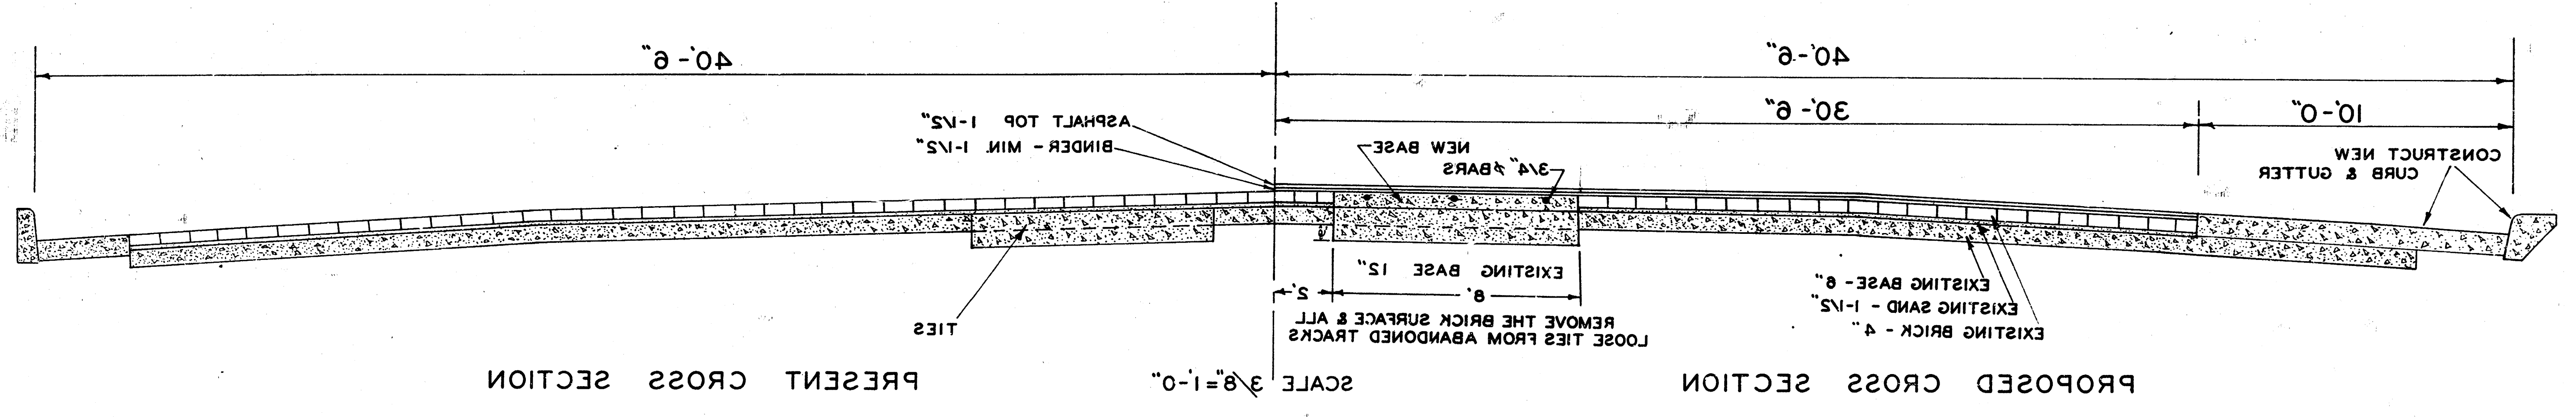

DOUGLAS AVE.
RESURFACING - CURB-GUTTER
E.I. ST. FRANCIS - W.L. SANTA FE
1948

DR. BY CORREKKE

8' W 111' 20" M: 41' 81' 9" 2' M Douglas

