



DOUGLAS AVENUE
 EL. POSTOAK DR. TO WL. ROCK ROAD
 PROJECT NO. C17-37

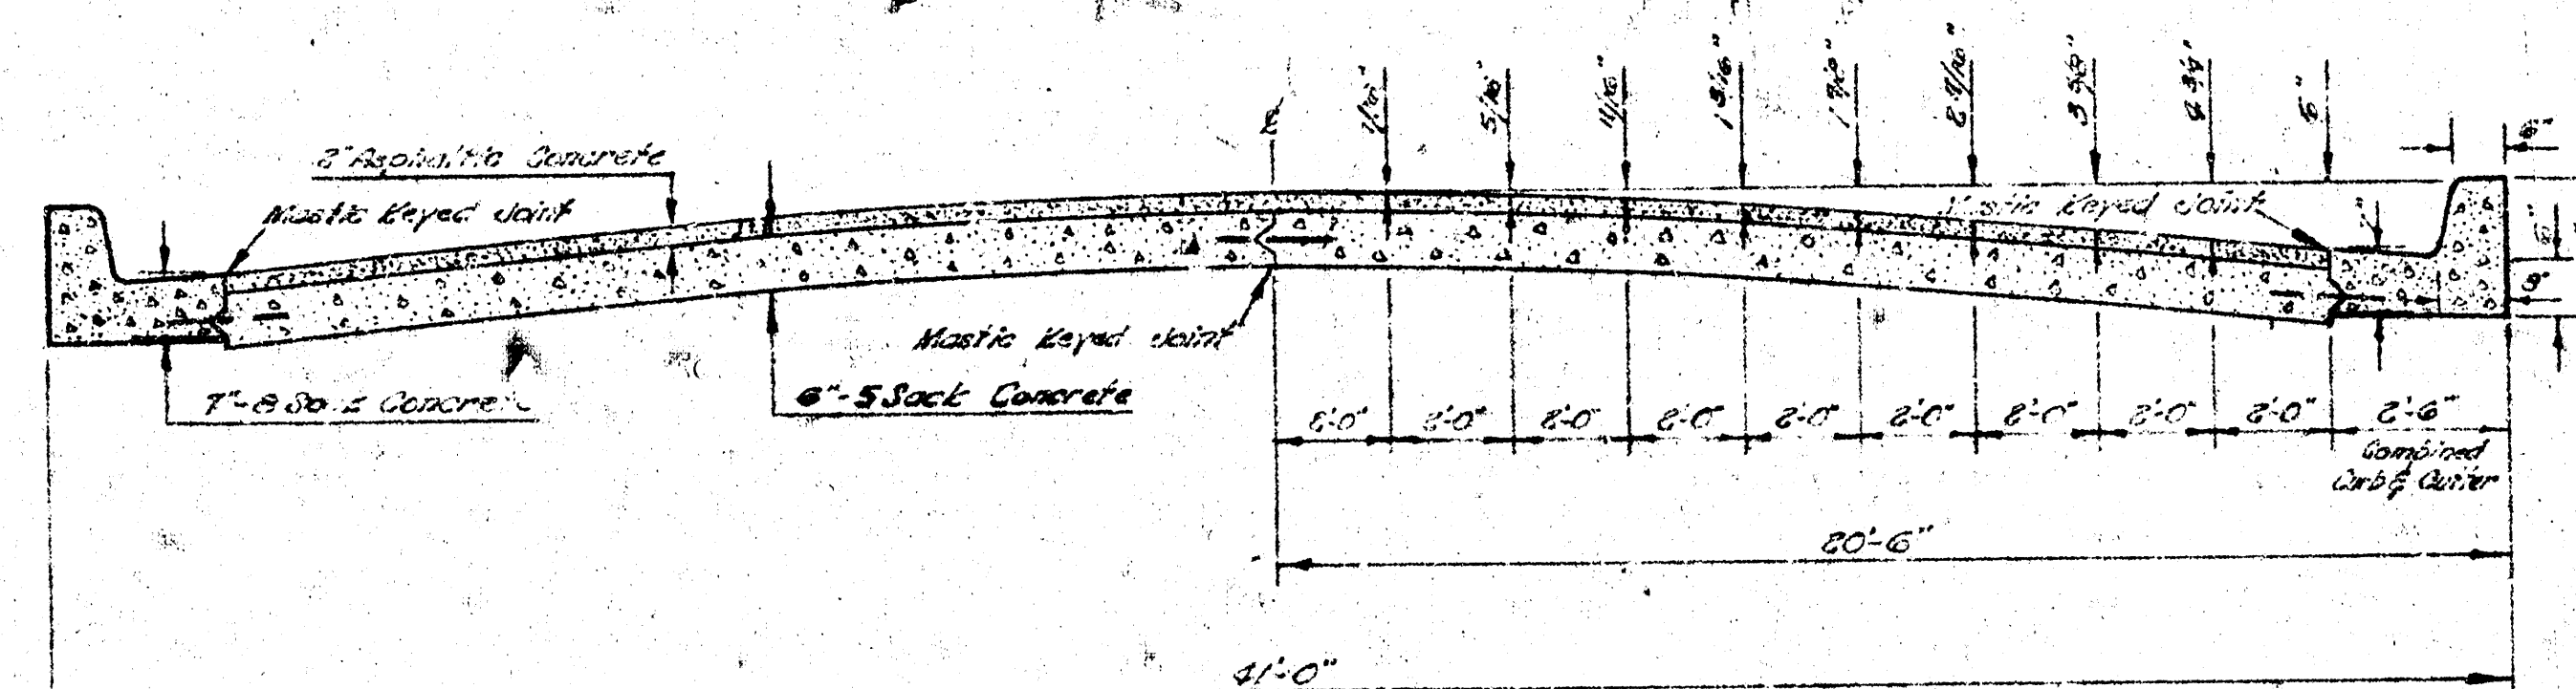

TYPICAL SECTION
 NOT TO SCALE

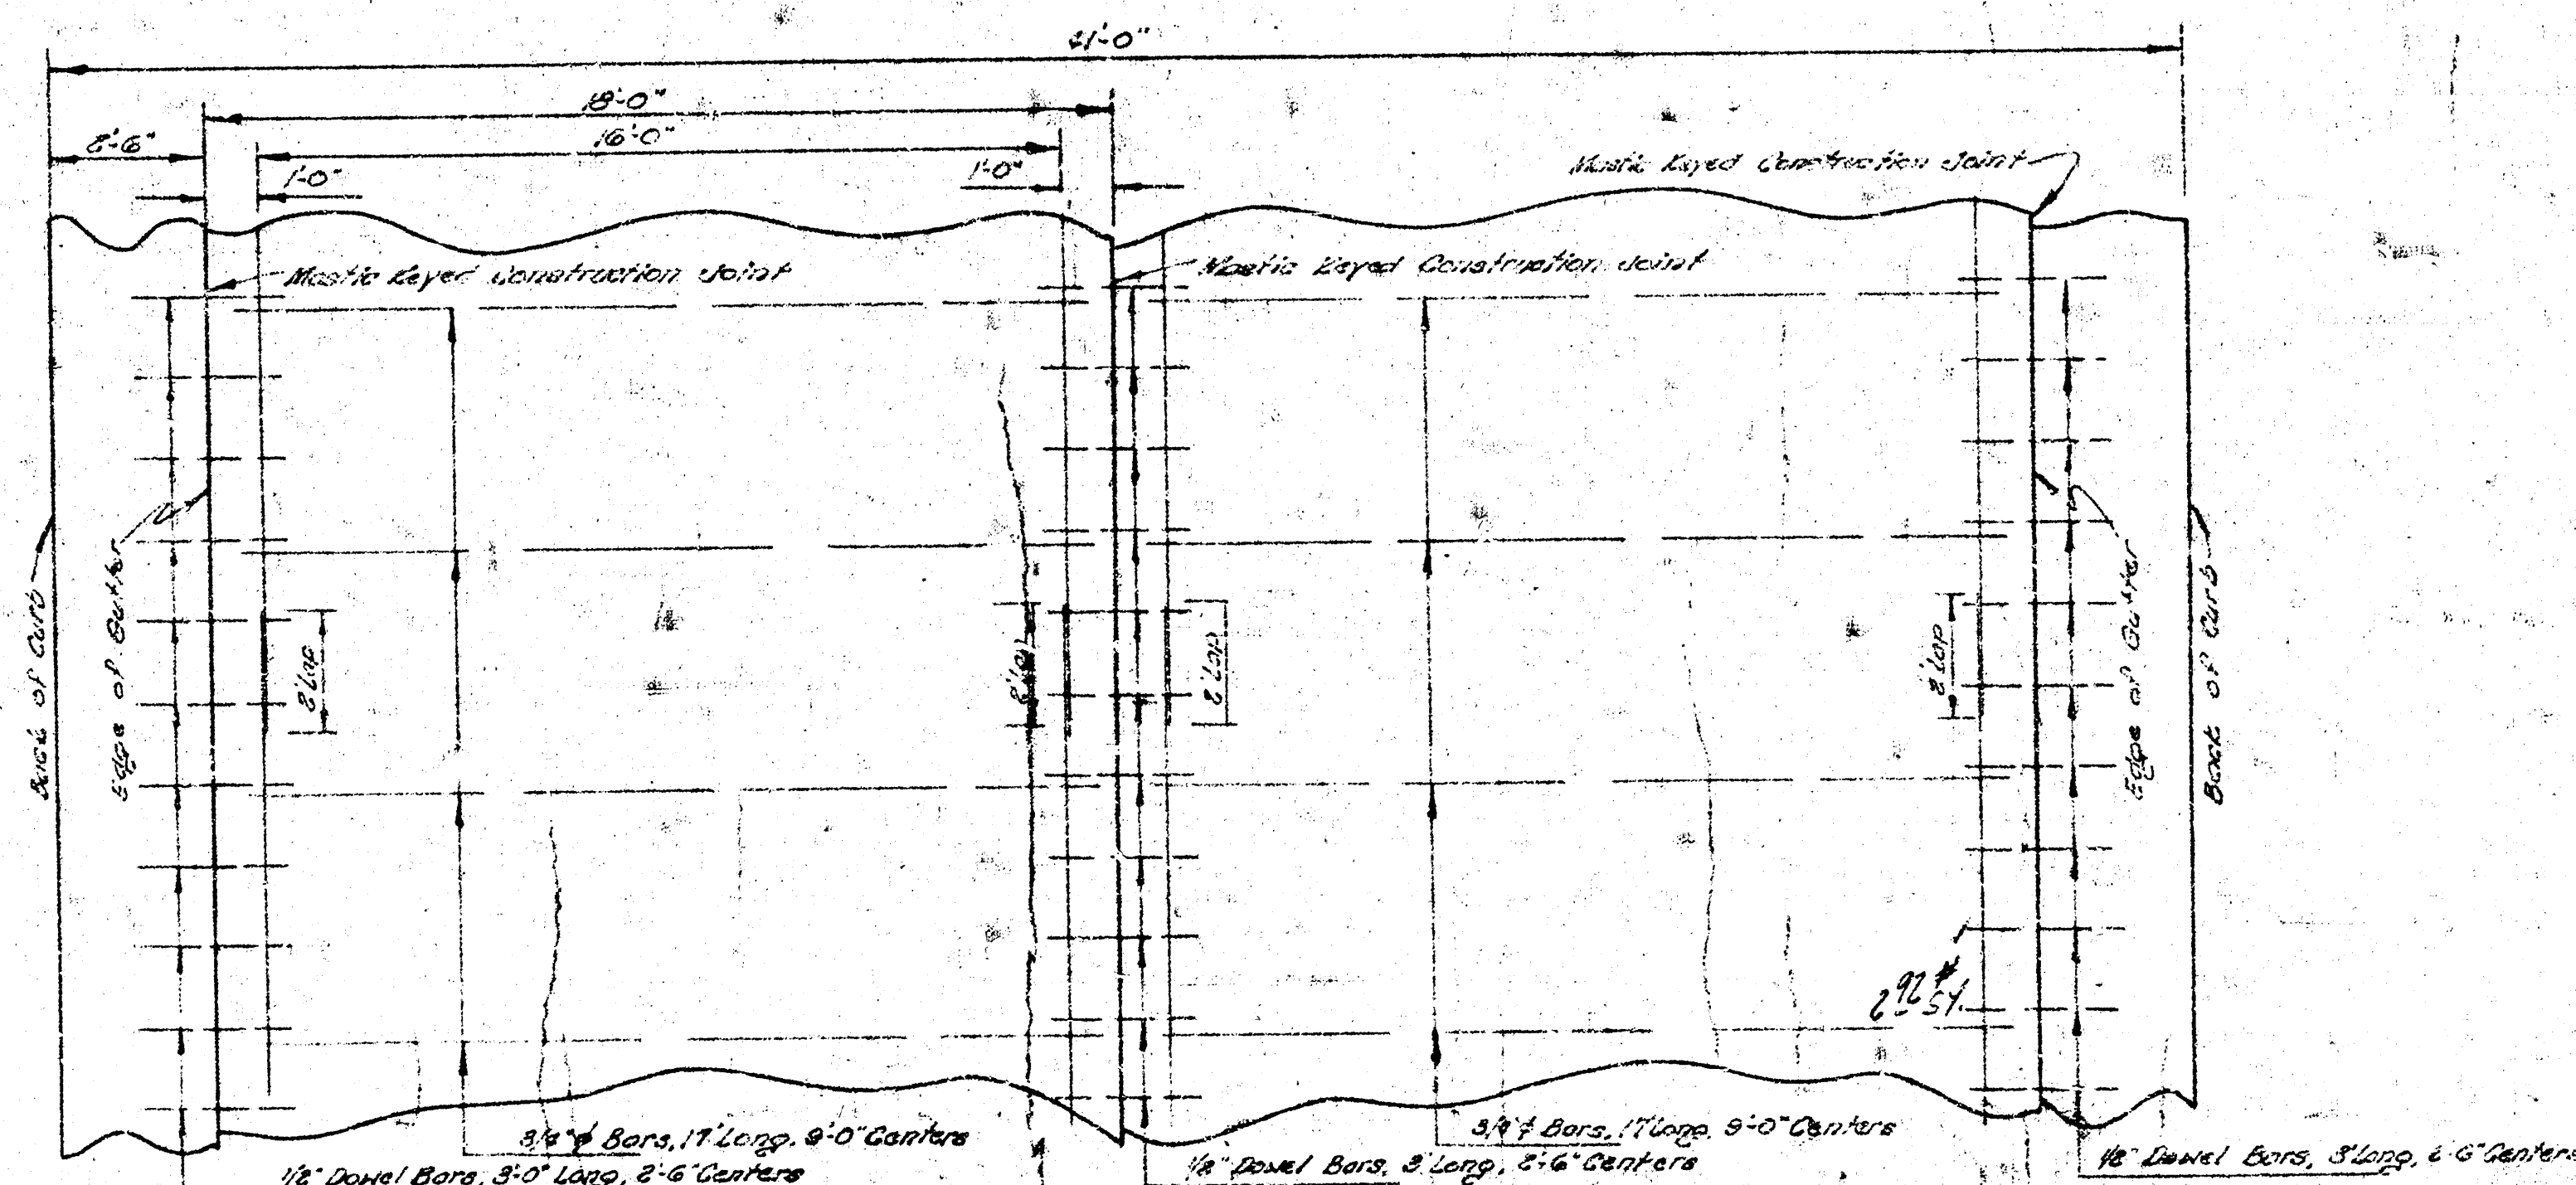

STEEL PATTERN

USE 3/4" BARS EXCEPT WHERE NOTED
 NOT TO SCALE

