





SURVEY: 1903
PLAN: 1/2"=1'-0"
DATE: 1/2/03
BY: J.P. #28
CHECKED: [Signature]

1/2"=1'-0" TOP H. CURB PEACH TREE 21' W. OF M.L. BONNIE BRAE


N
SCALE 1"=20'

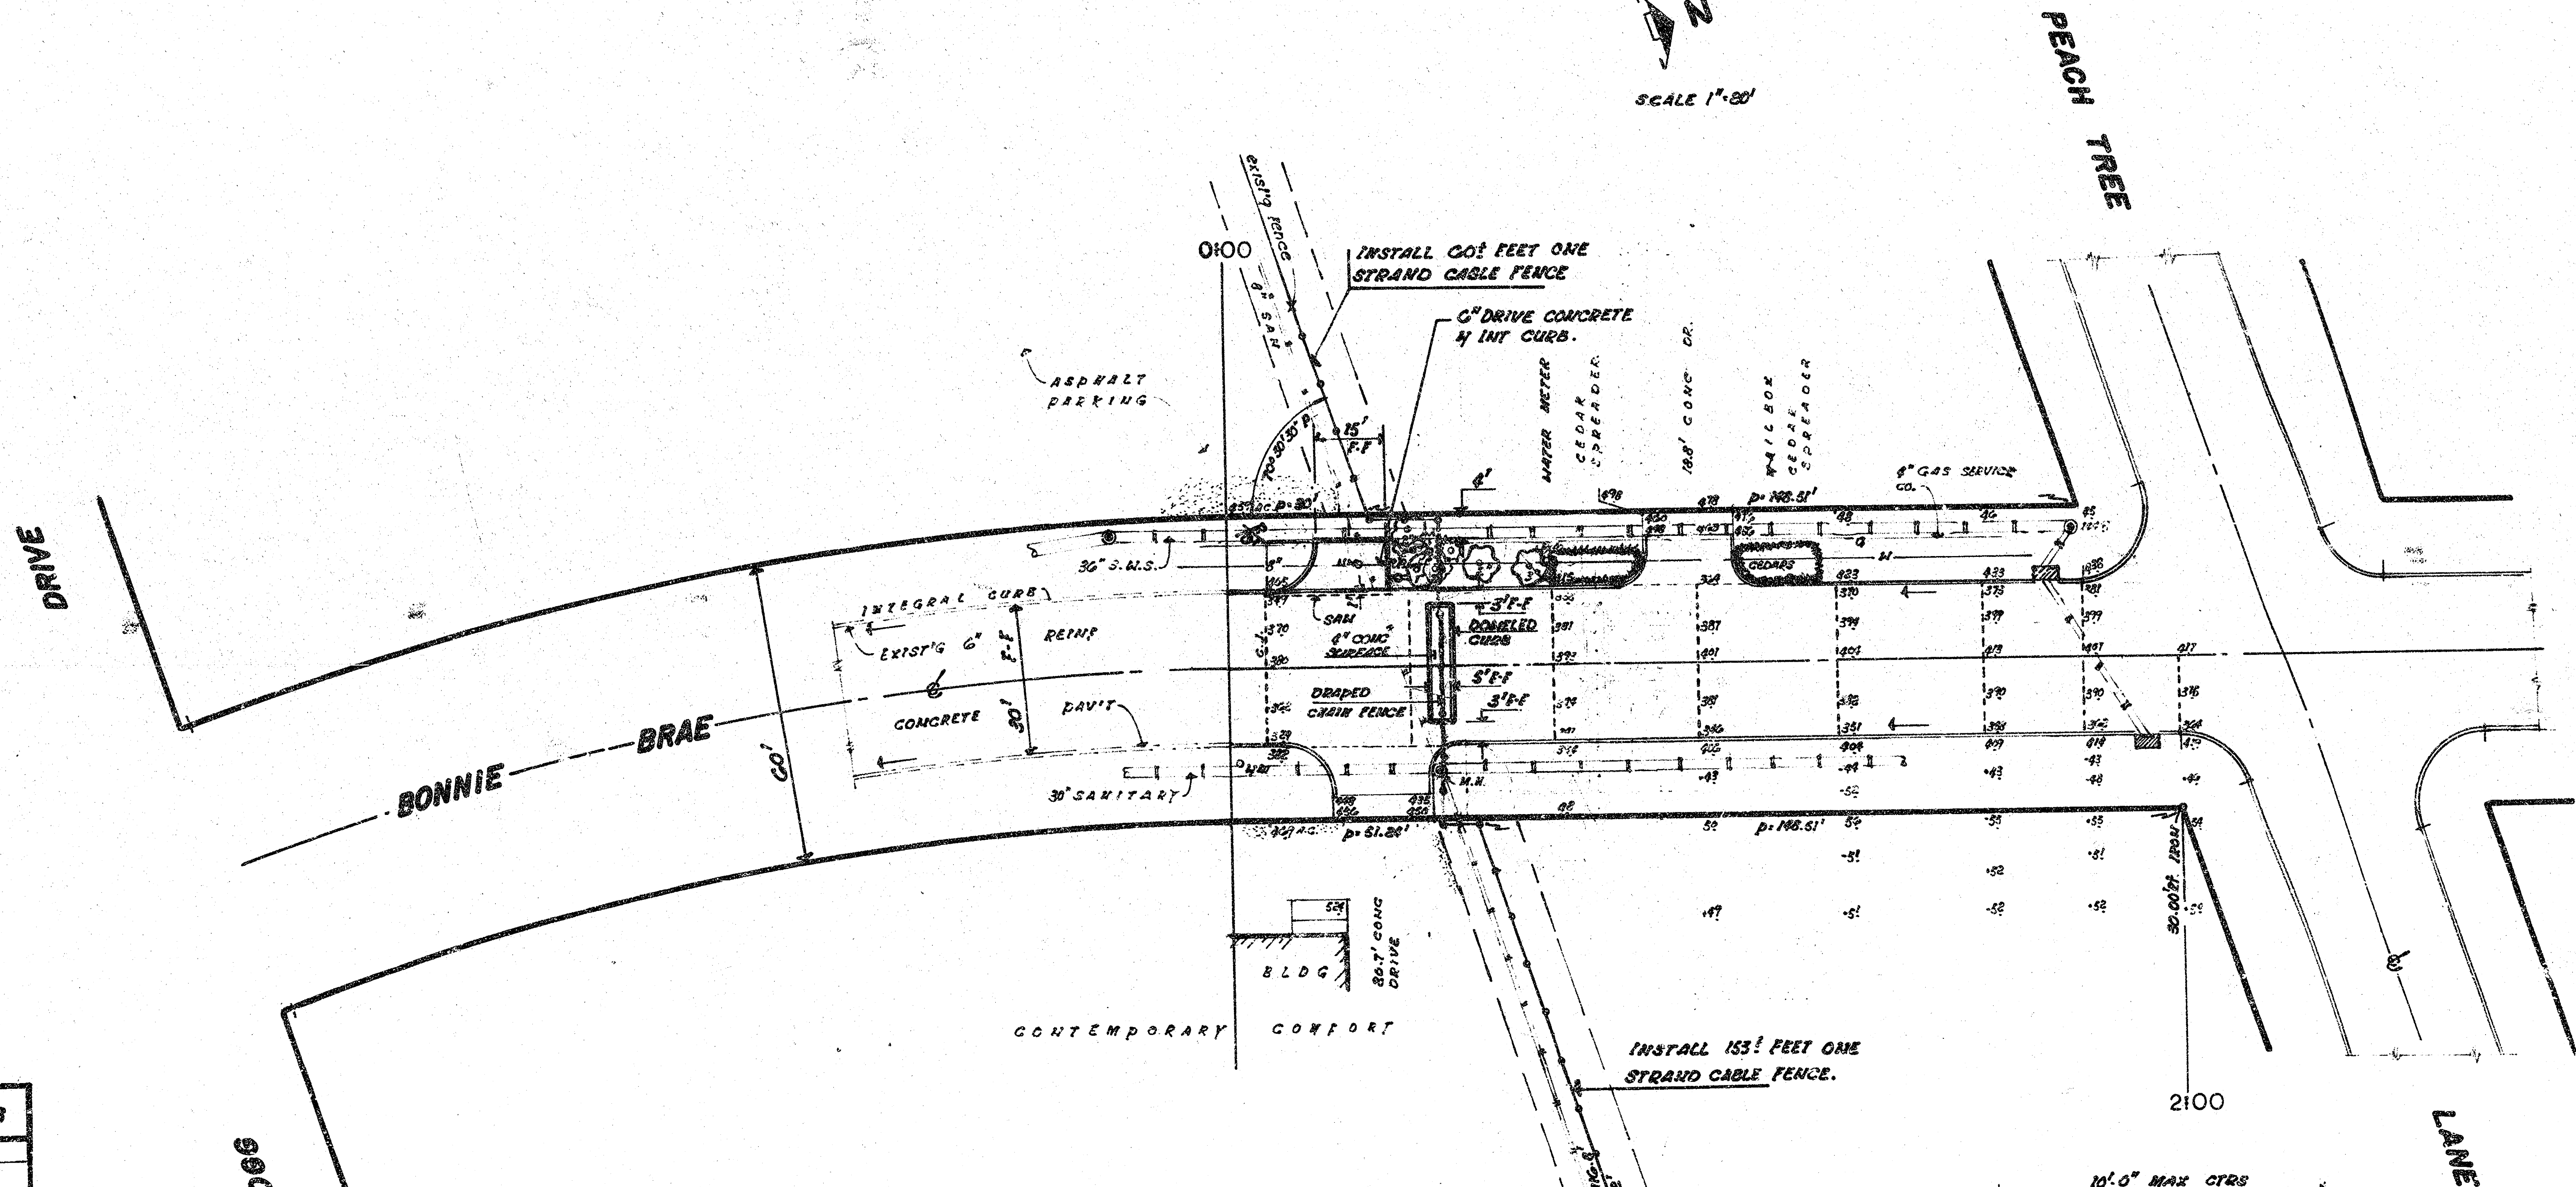






ESTIMATED QUANTITIES	
600	50 FT 6" CONCRETE DRIVE
130	LIN FT INTEGRAL CURB
180	LIN FT DOMELED CURB
80	LIN FT SAN JOINT
180	50 FT 4" CONCRETE SURFACE
30	CU YDS EXCAVATION
4	TONS SELECT FILL
100	50 FT 4" WALK
110	LIN FT DRAPED CHAIN FENCE
218	LIN FT ONE STRAND CABLE FENCE
10	50 YDS PAVEMENT REMOVED
120	50 FT WALK REMOVED

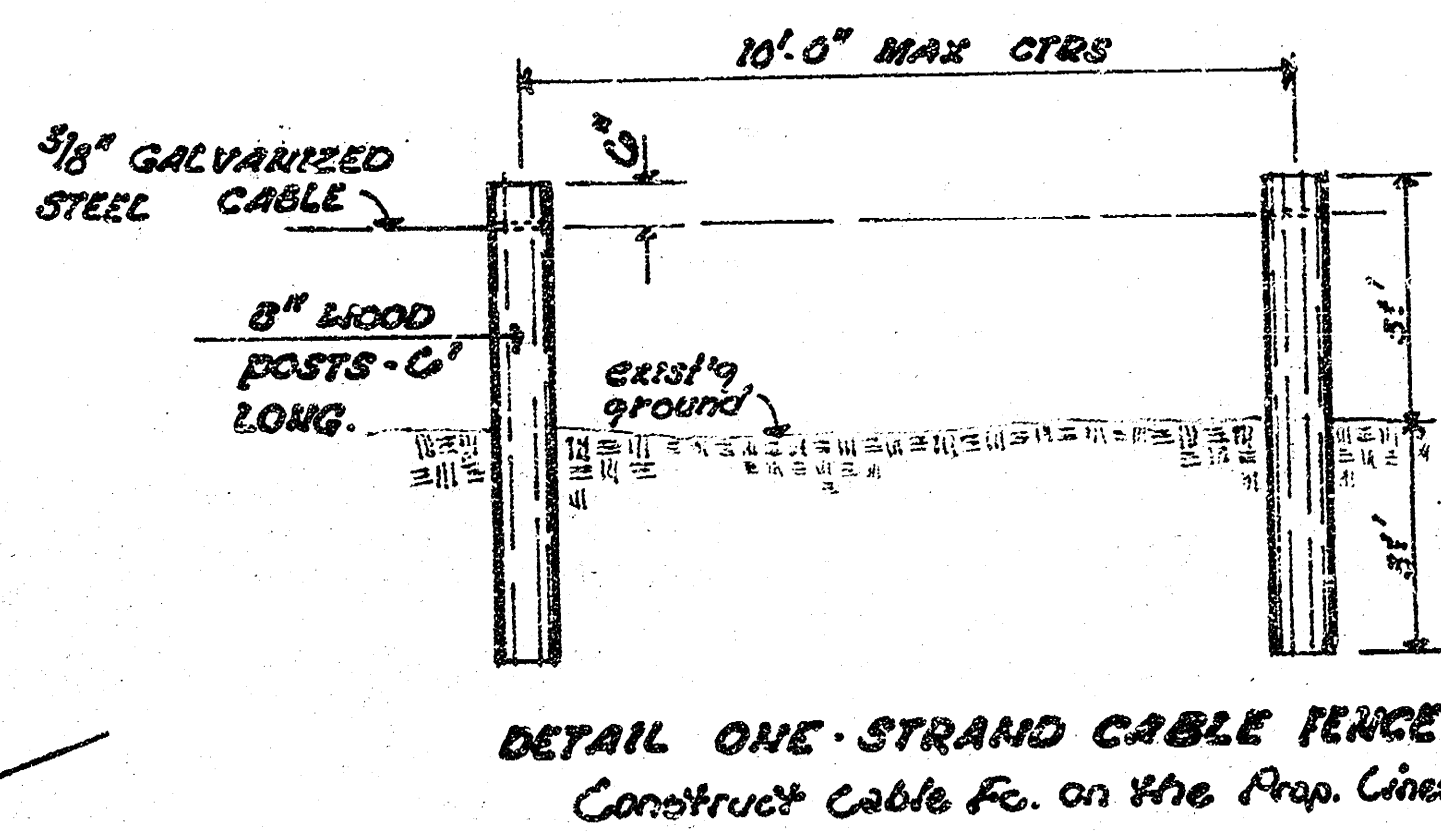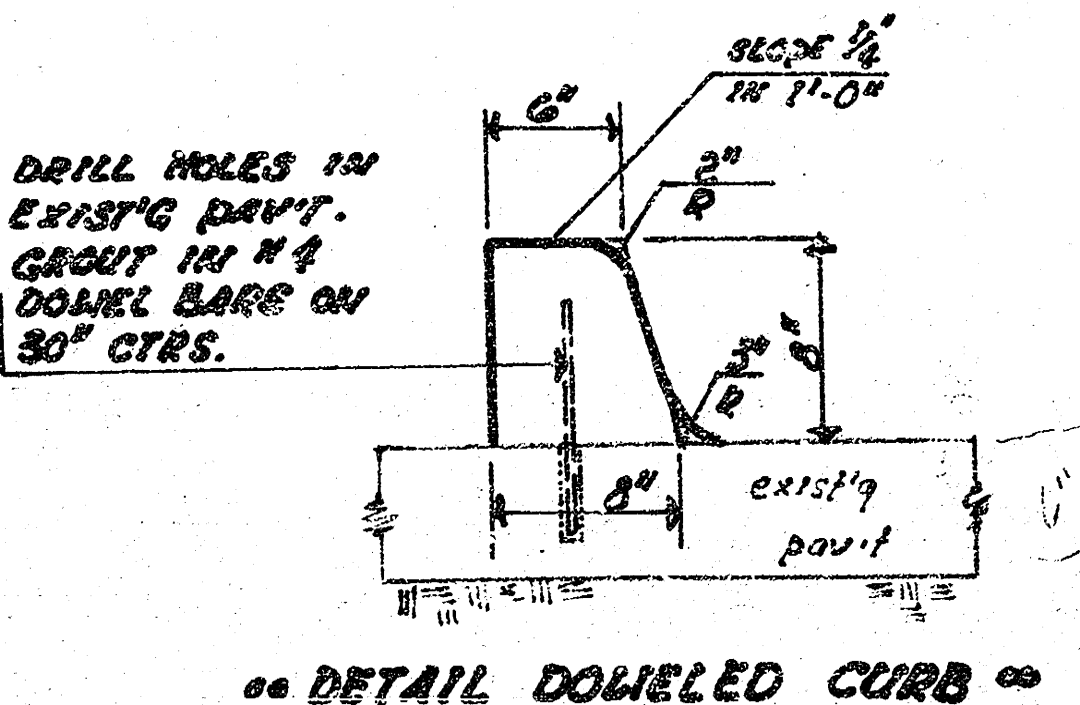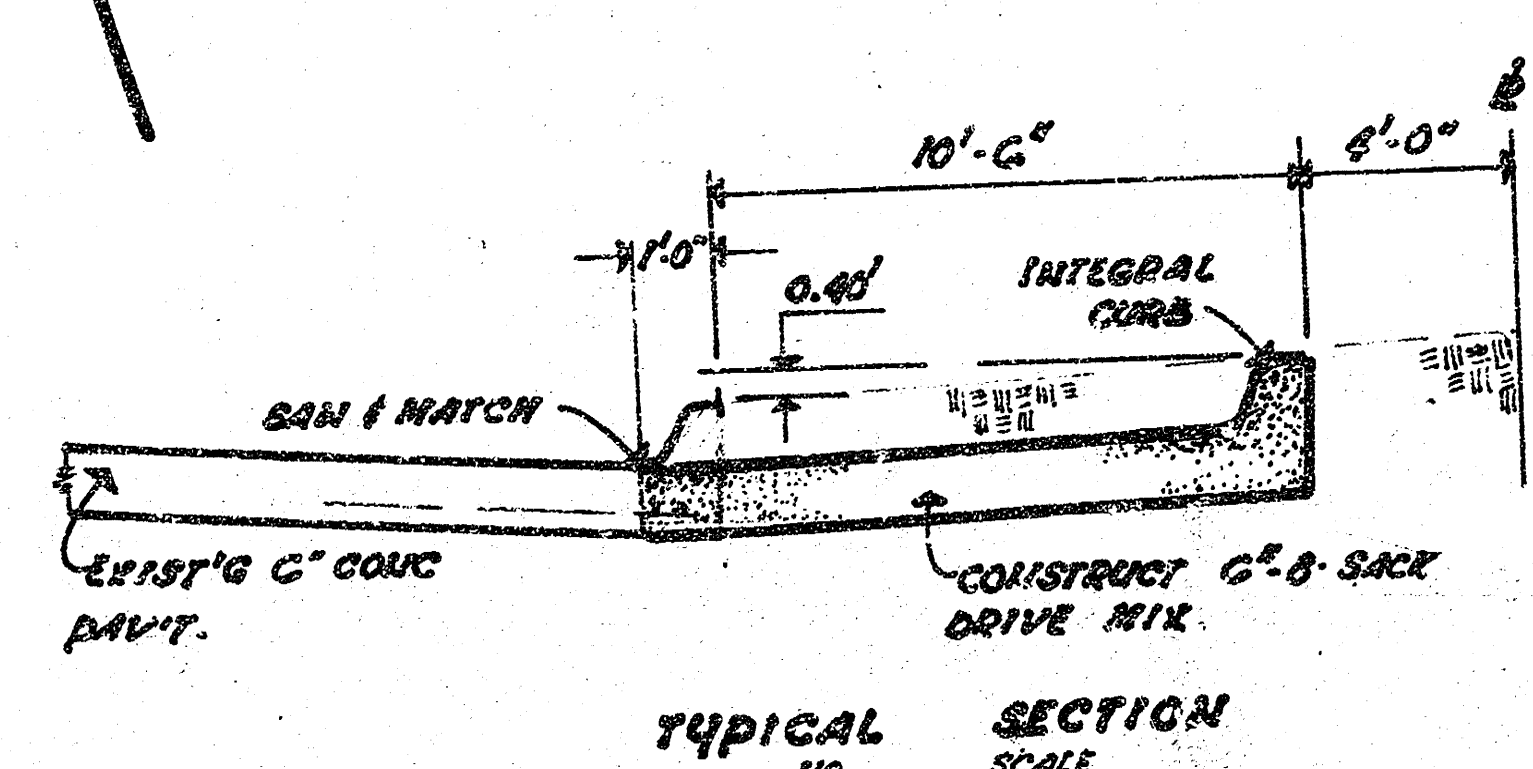

PERMANENT BARRIERS ON
HEATHER & BONNIE BRAE
SOUTH OF PEACH TREE L.H.
CITY OF WICHITA, KANSAS
D. S. SELLERS Acting City Engineer
DATE: 1/2/03
PRIVATE PROJECT No.
472-76-245-80932000-000-008

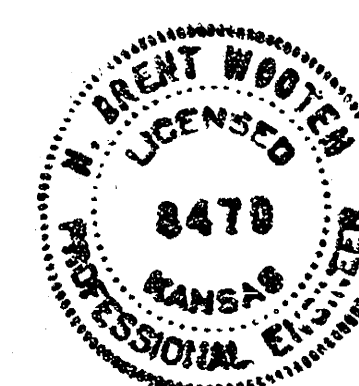

B.M. 16097 IN IN MUELLER TOP FIRE HYD N.W. COR PEACH TREE & HEATHER

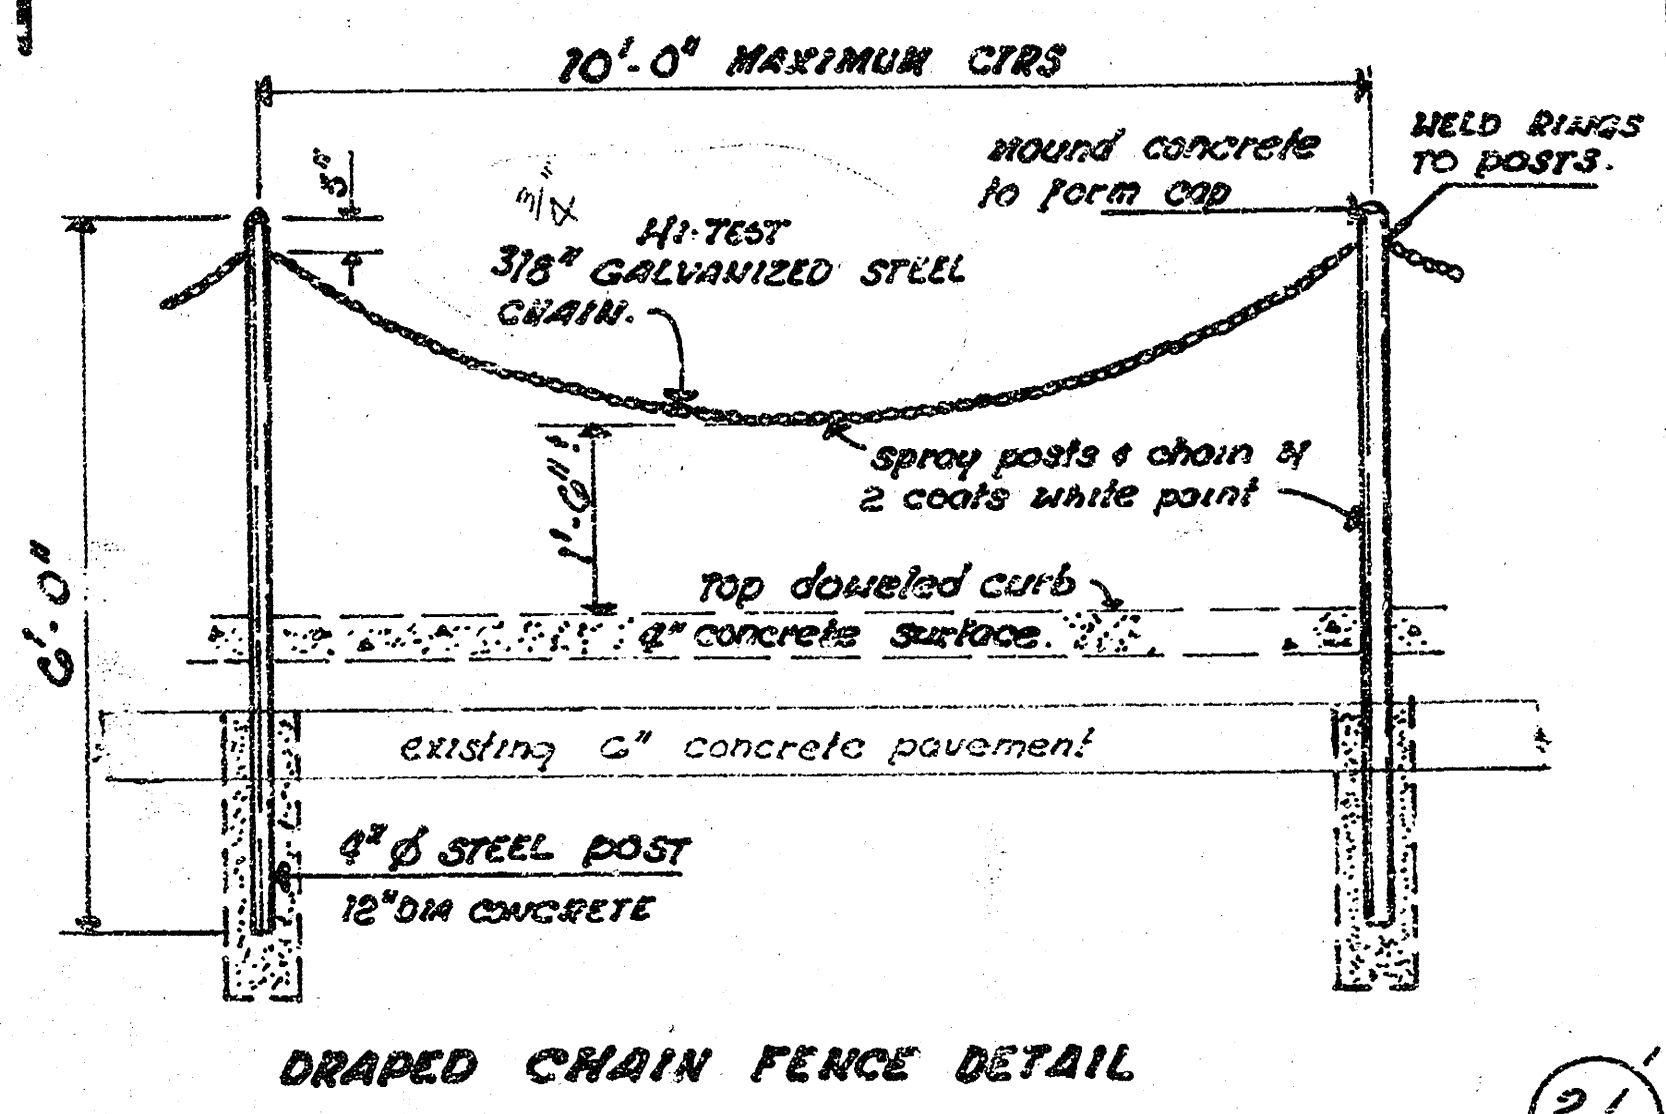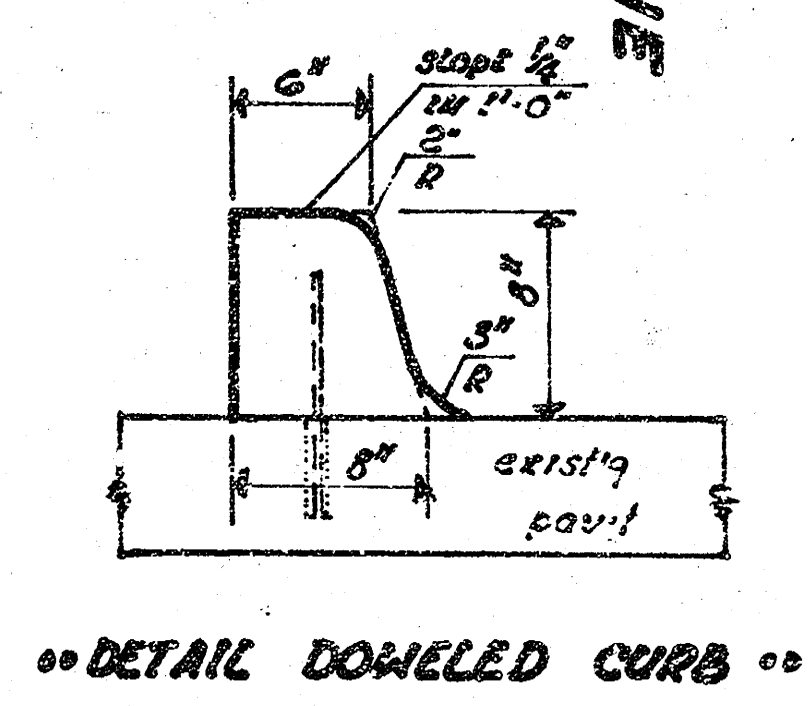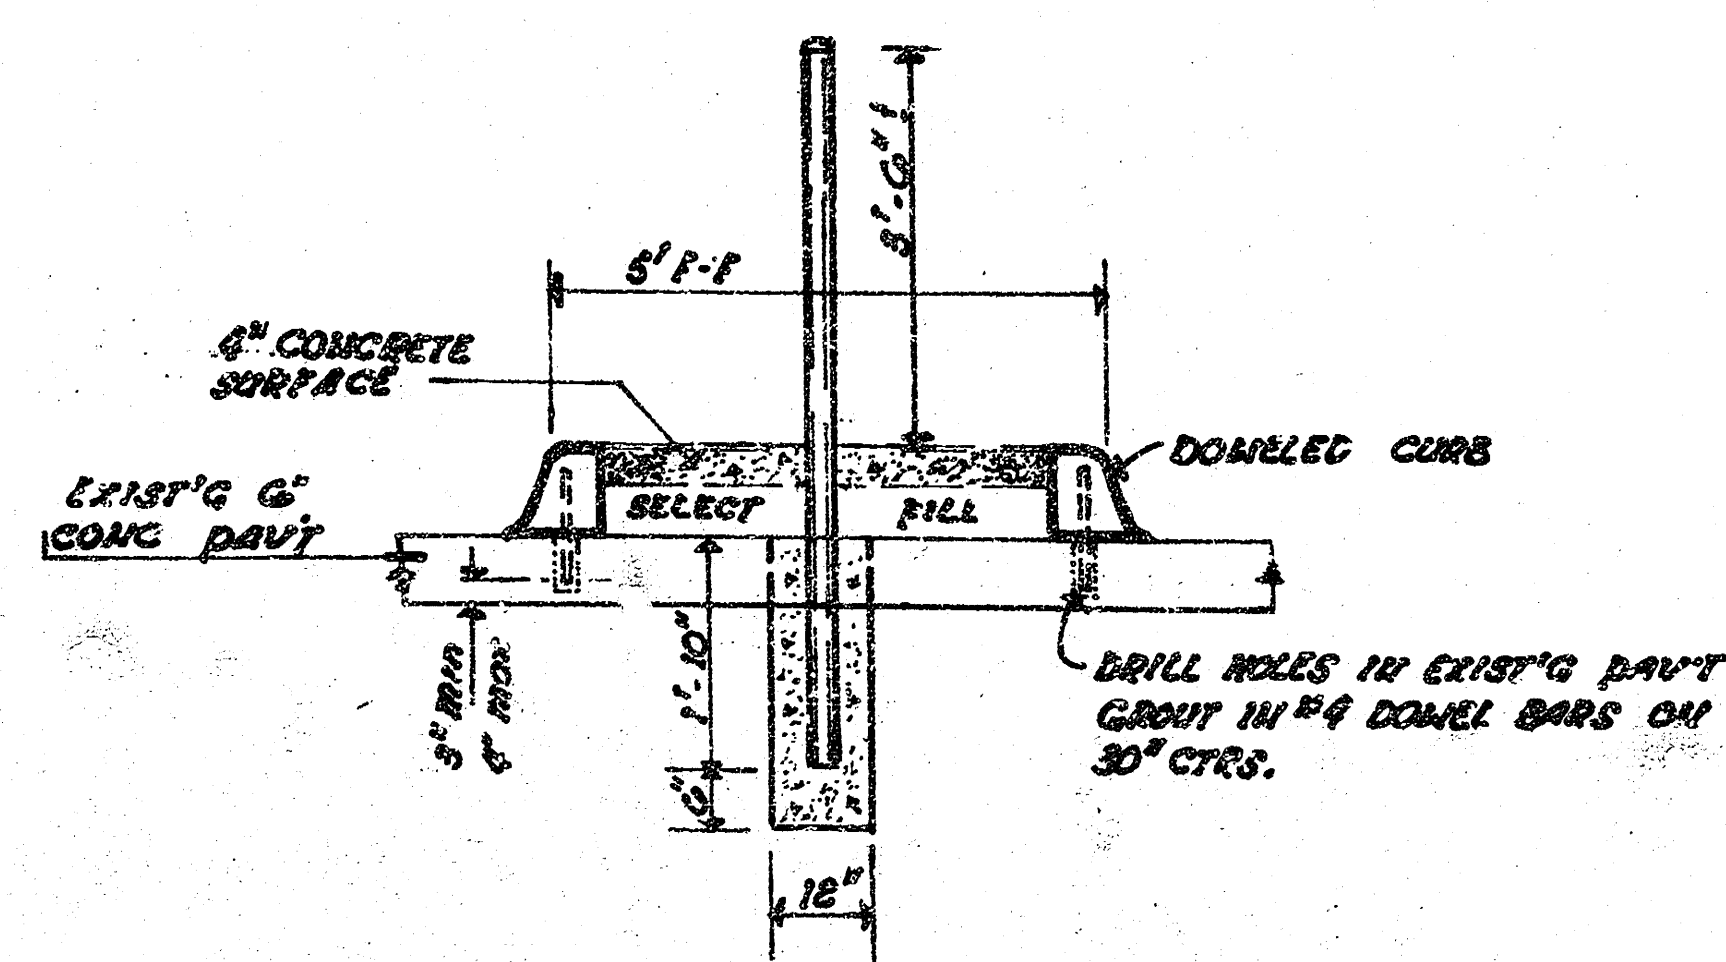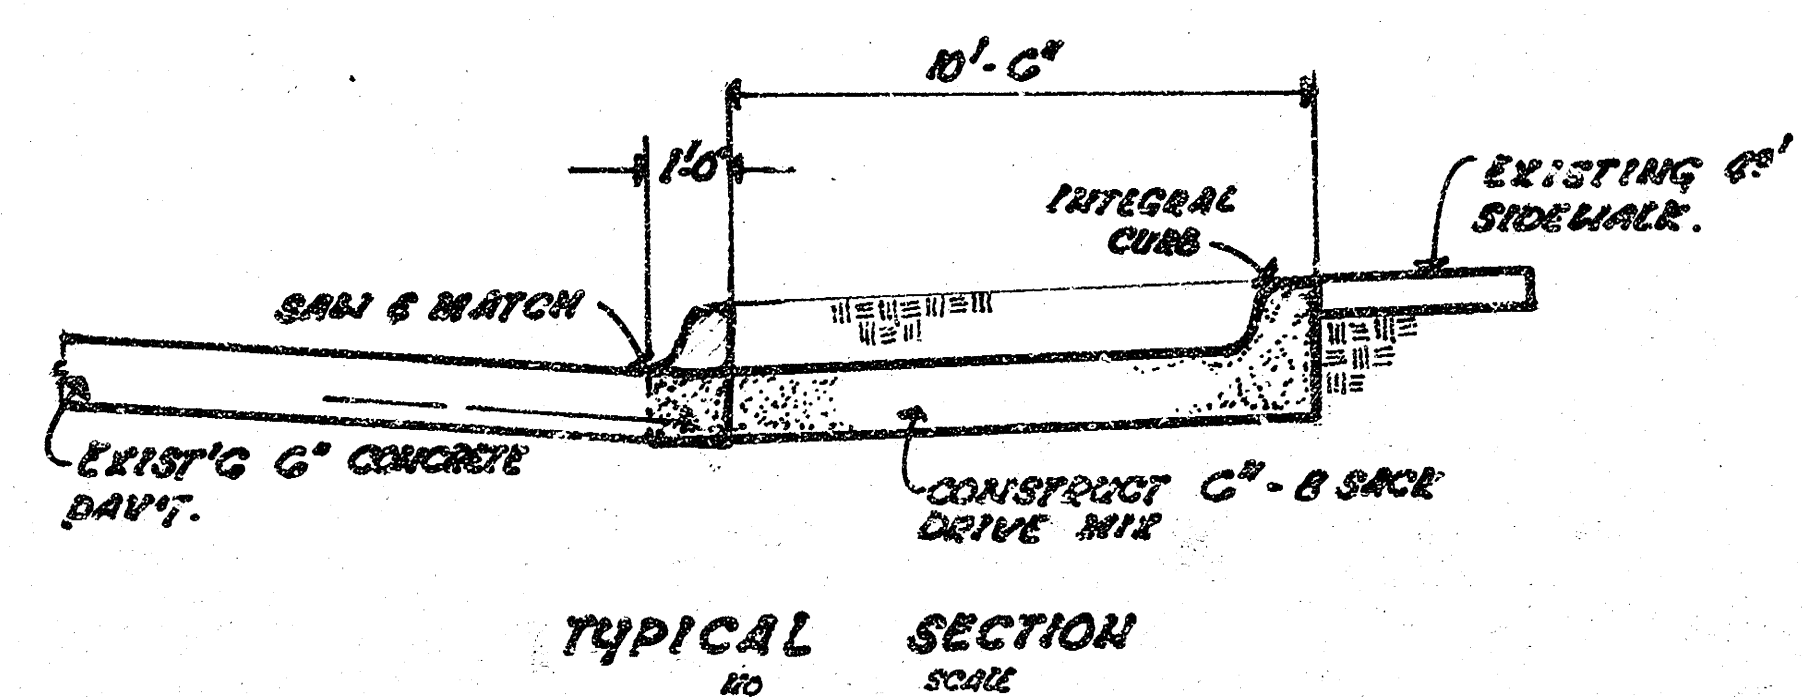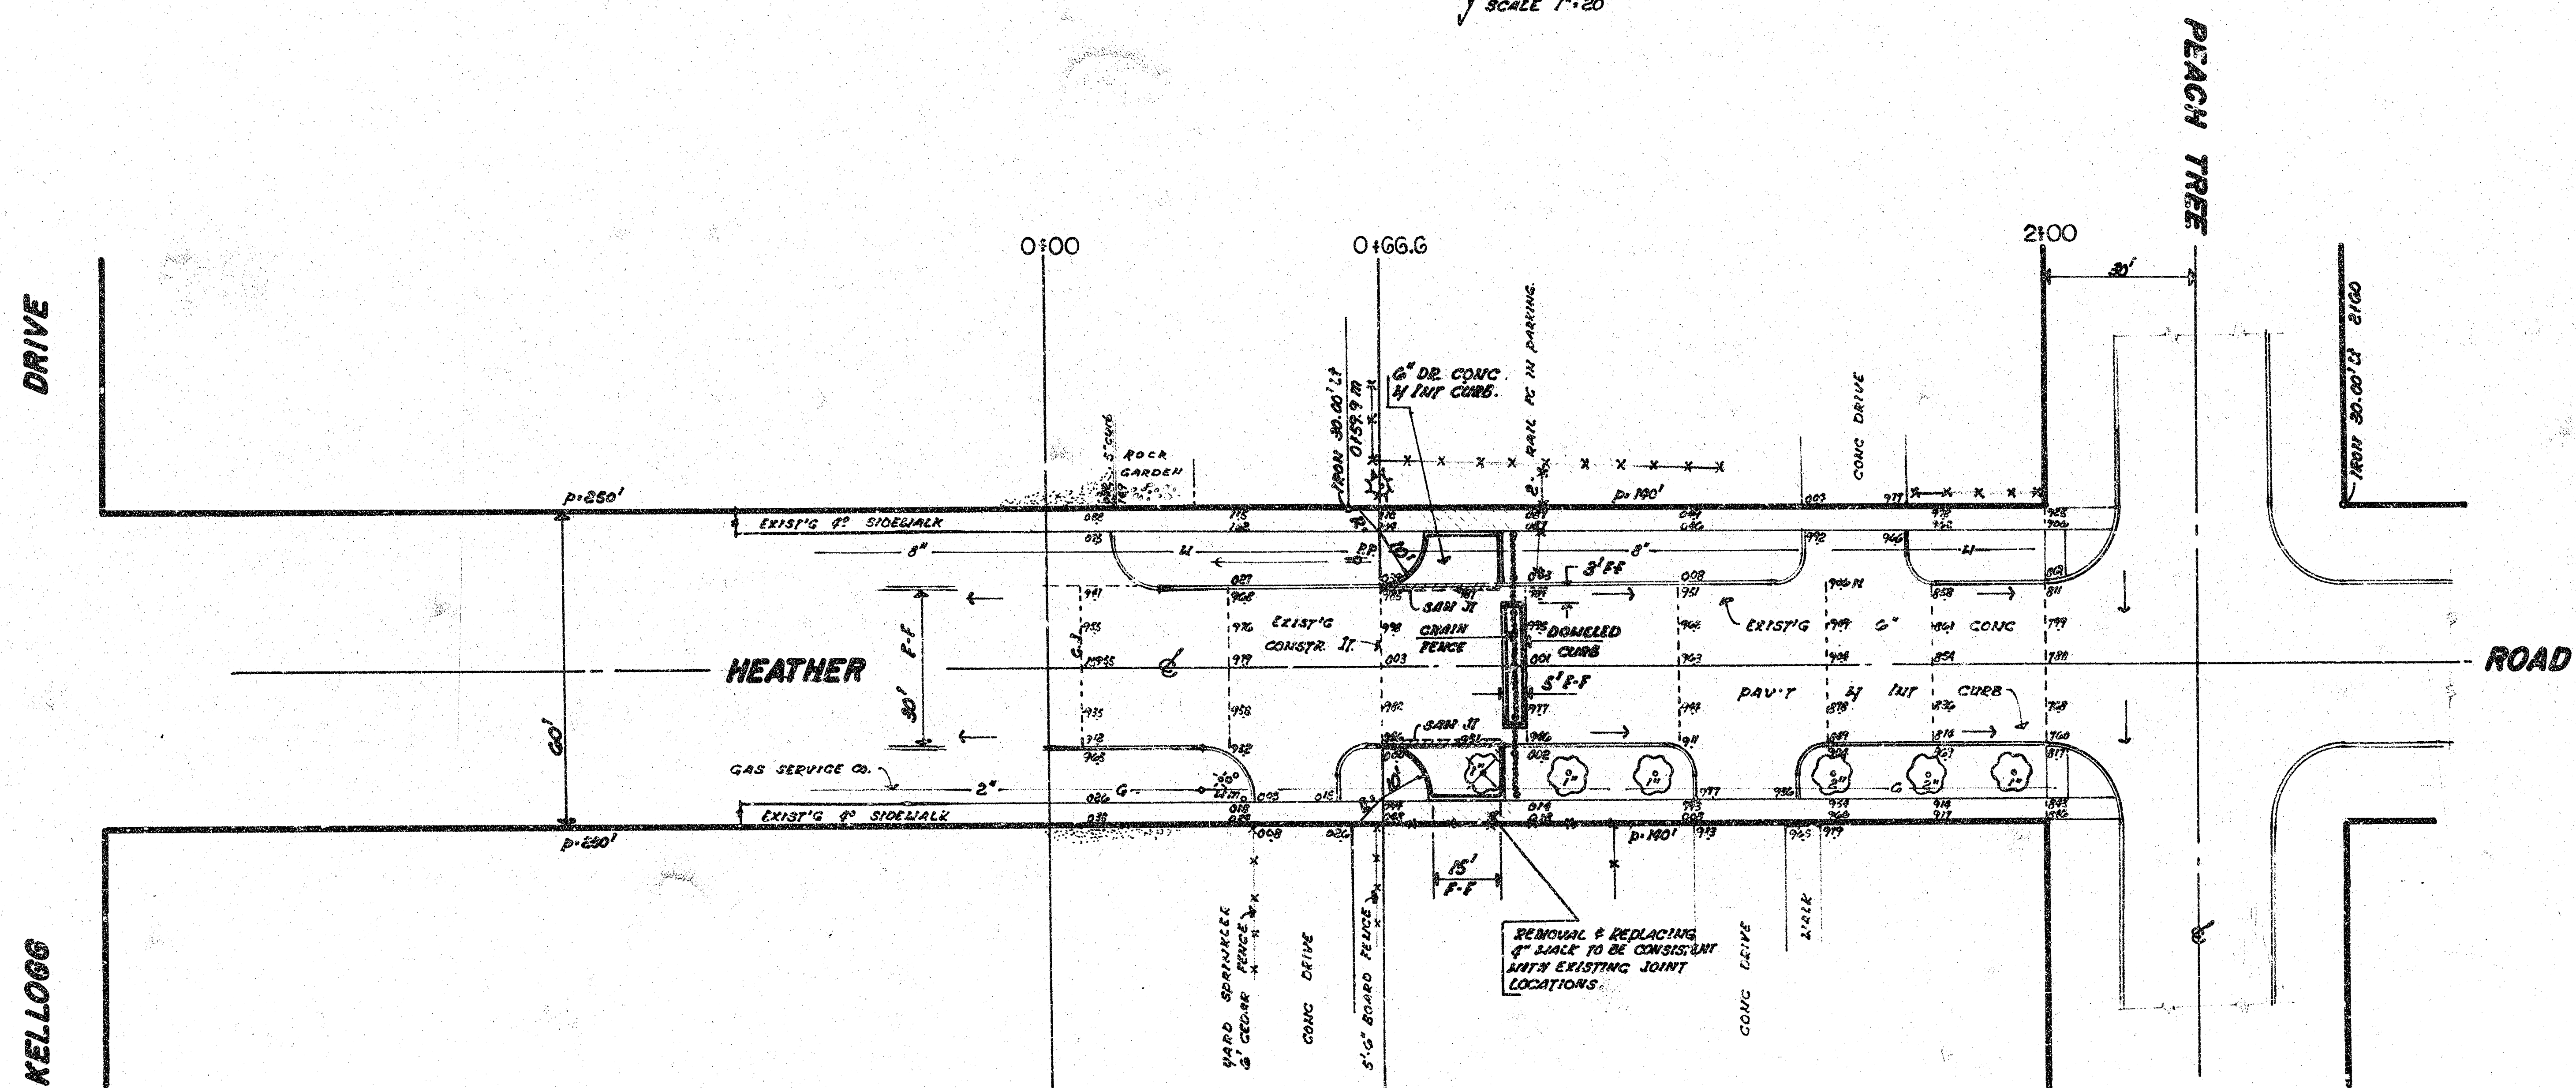

SURVEY: KROG
 PLAN: M.E.E.
 DATE:
 CHECKED: