


DAKS 567072

Measured By	
Date	
Book No.	
Rated By	
Publ.	Abstr. Appr.

Scale 1"=20'

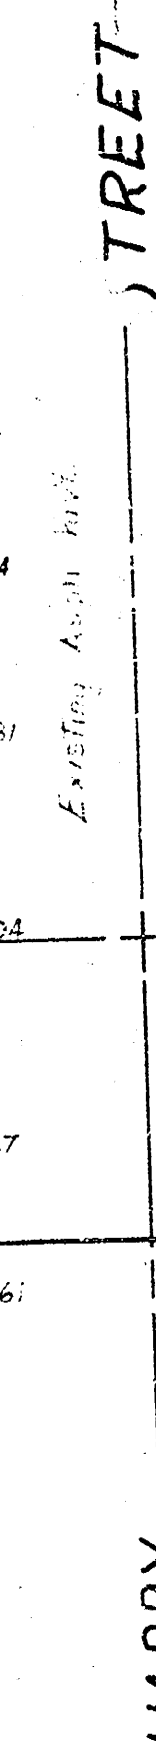

Note: Extend existing 18" CMP at Sta 6+87.8 to 2' beyond edge of 6" Asph Inokup and Install end sections.
End sections to be paid for as linear ft. of pipe

Detail of 6" Asphalt Hookup in Connection with
APACHE ST
SL Lot 2 BIKI Grillolet Adj. to SL Harry