



SCALE = 1" = 20' ±.

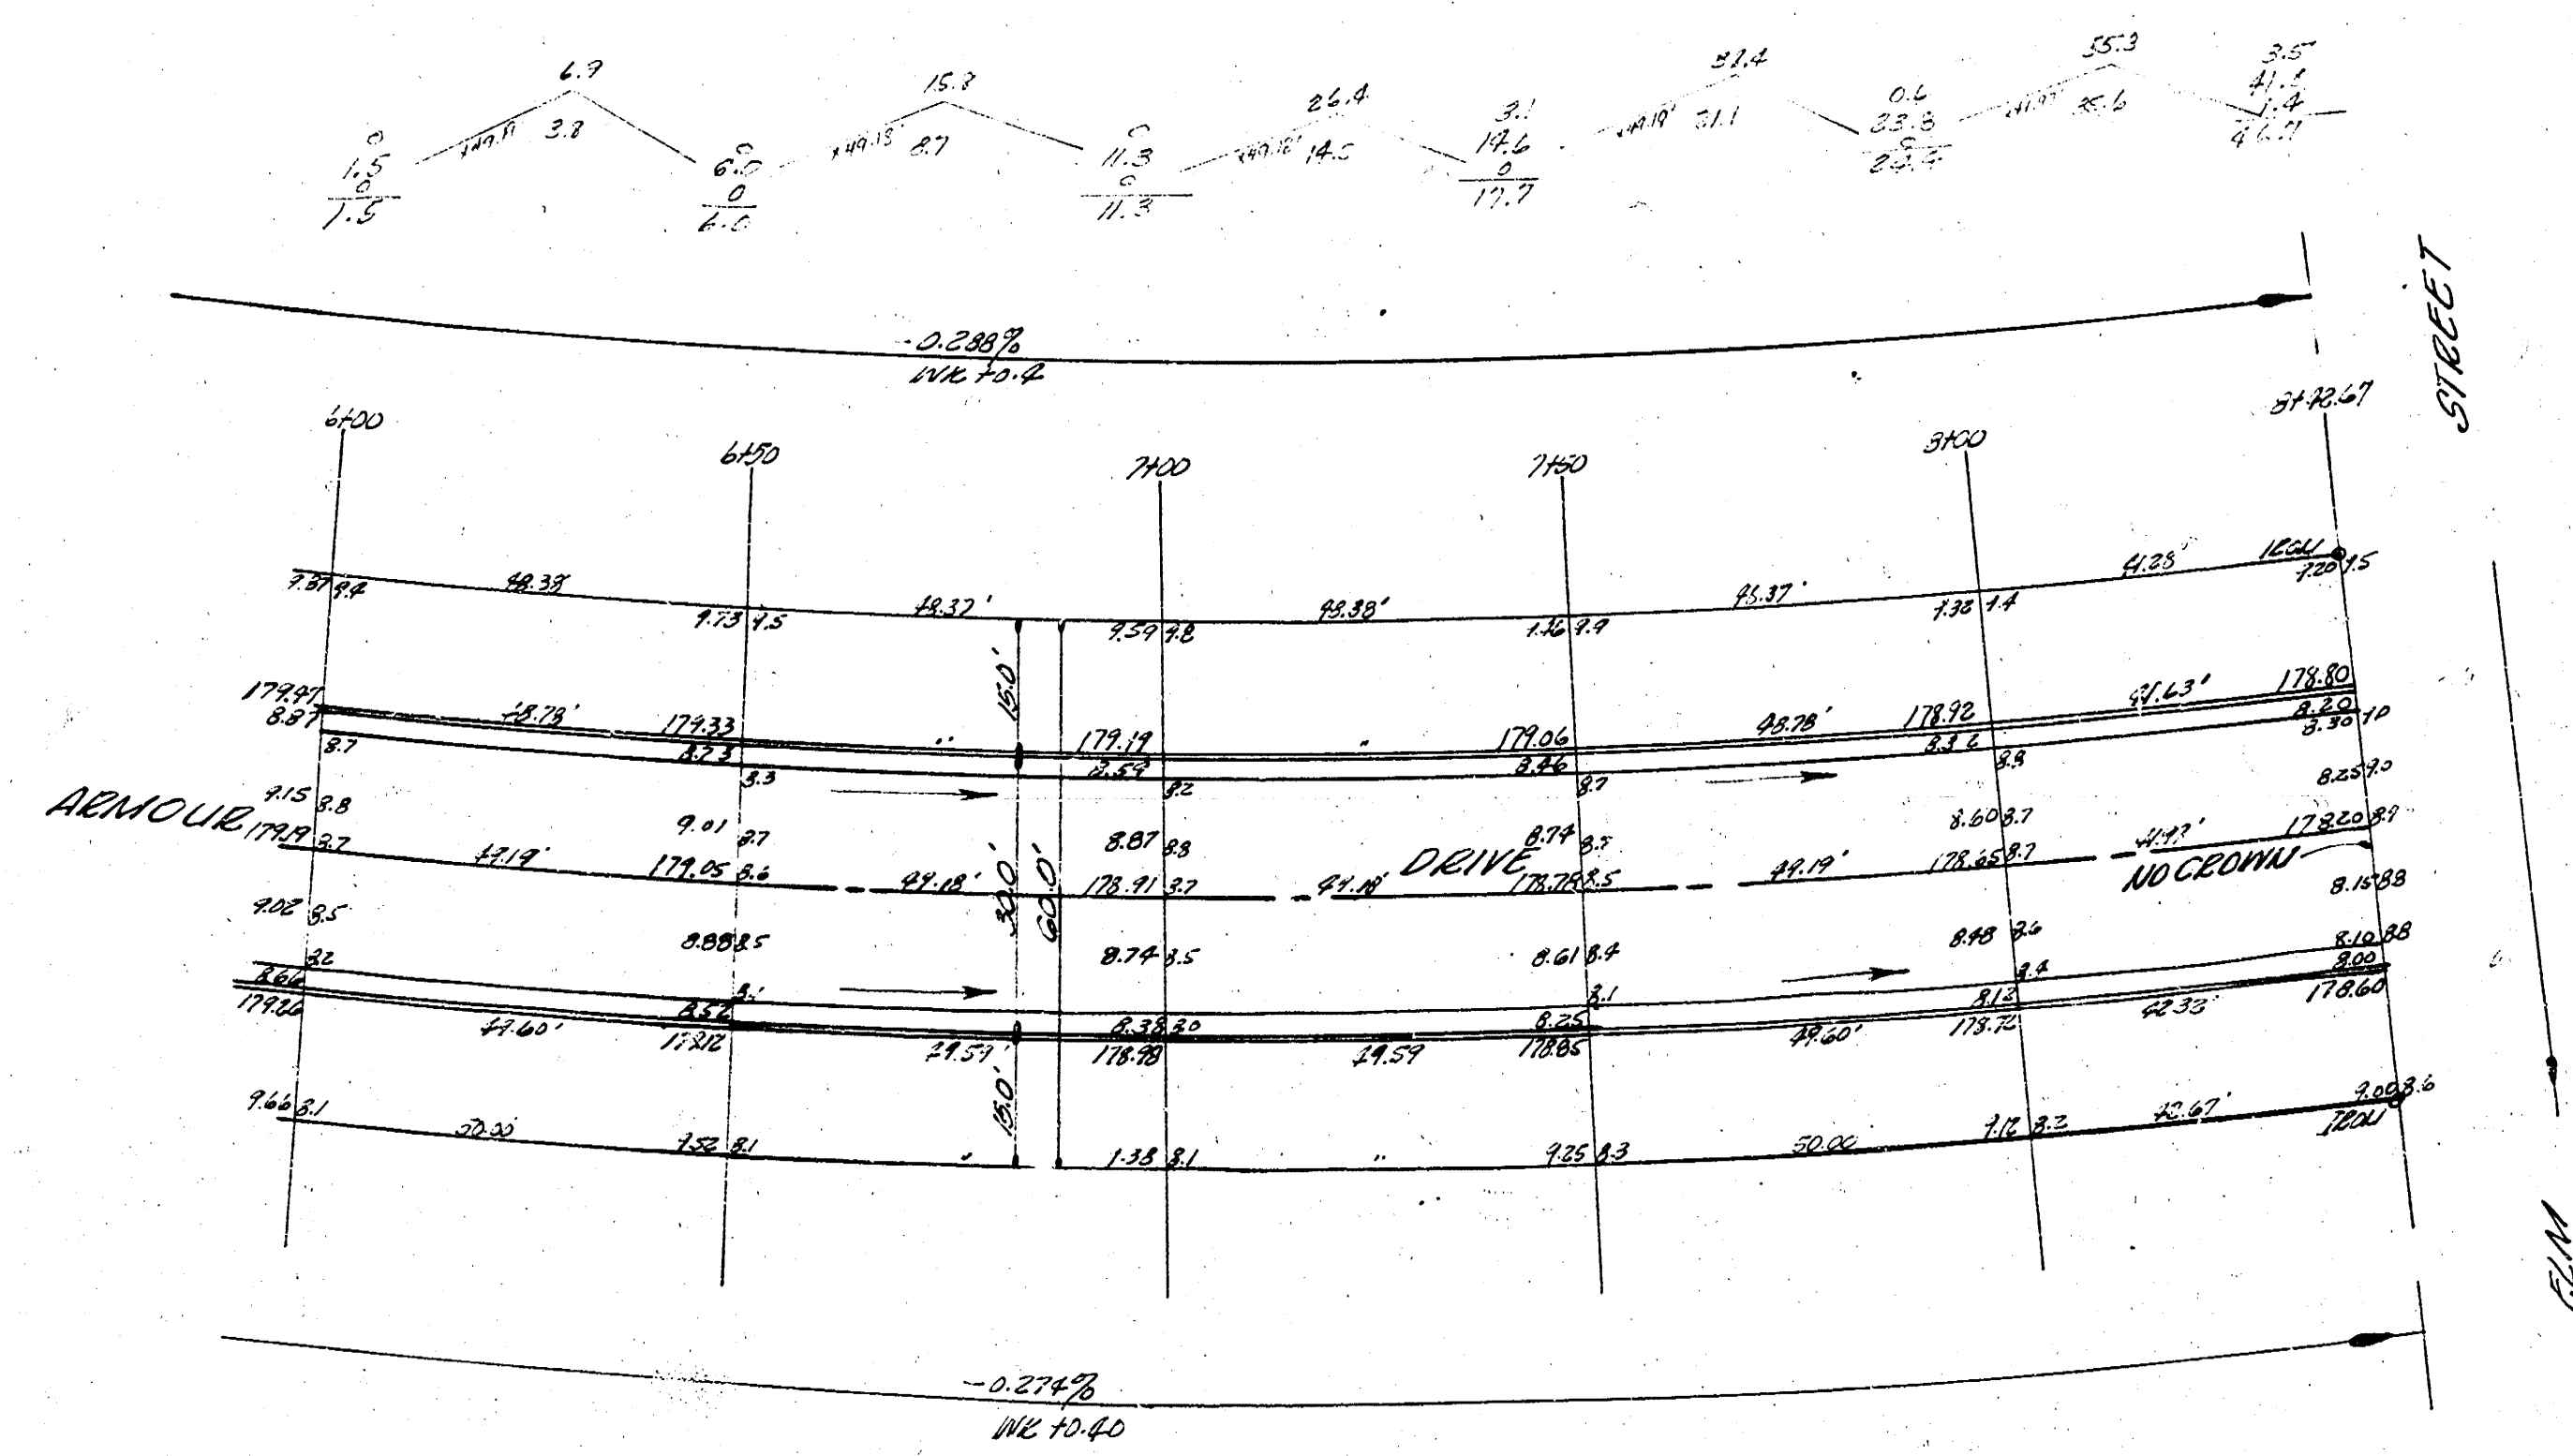

26-2-30 ASPH. CONC.

BE. SMITH	CITY ENGINEER
DATE <i>Sept. 1958</i>	PROJ. NO. C14-302

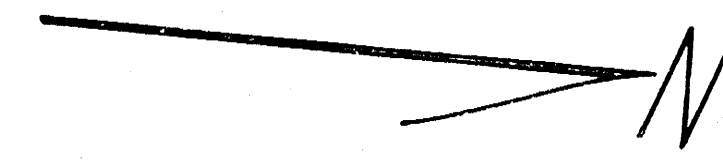

REVISIONS
NO. 10-40-40
NO. 10-40-40
Sheet 2478