


B.M. "R" IN RITCHIE S.L. LINCOLN & W.C.B. ROYAL ROAD ELEV. 158.34
 B.M. "X" TOPE E.C.B. ROYAL RD. & S.N. OF N.L. BAYLEY ELEV. 156.29

NOTE TO FIELD ENGINEER:
 GRADE 5% BAYLEY SUFFICIENTLY TO REM.
 E. DIRT BANK. CROSS SECTION THE
 5% BAYLEY AFTER EXC.

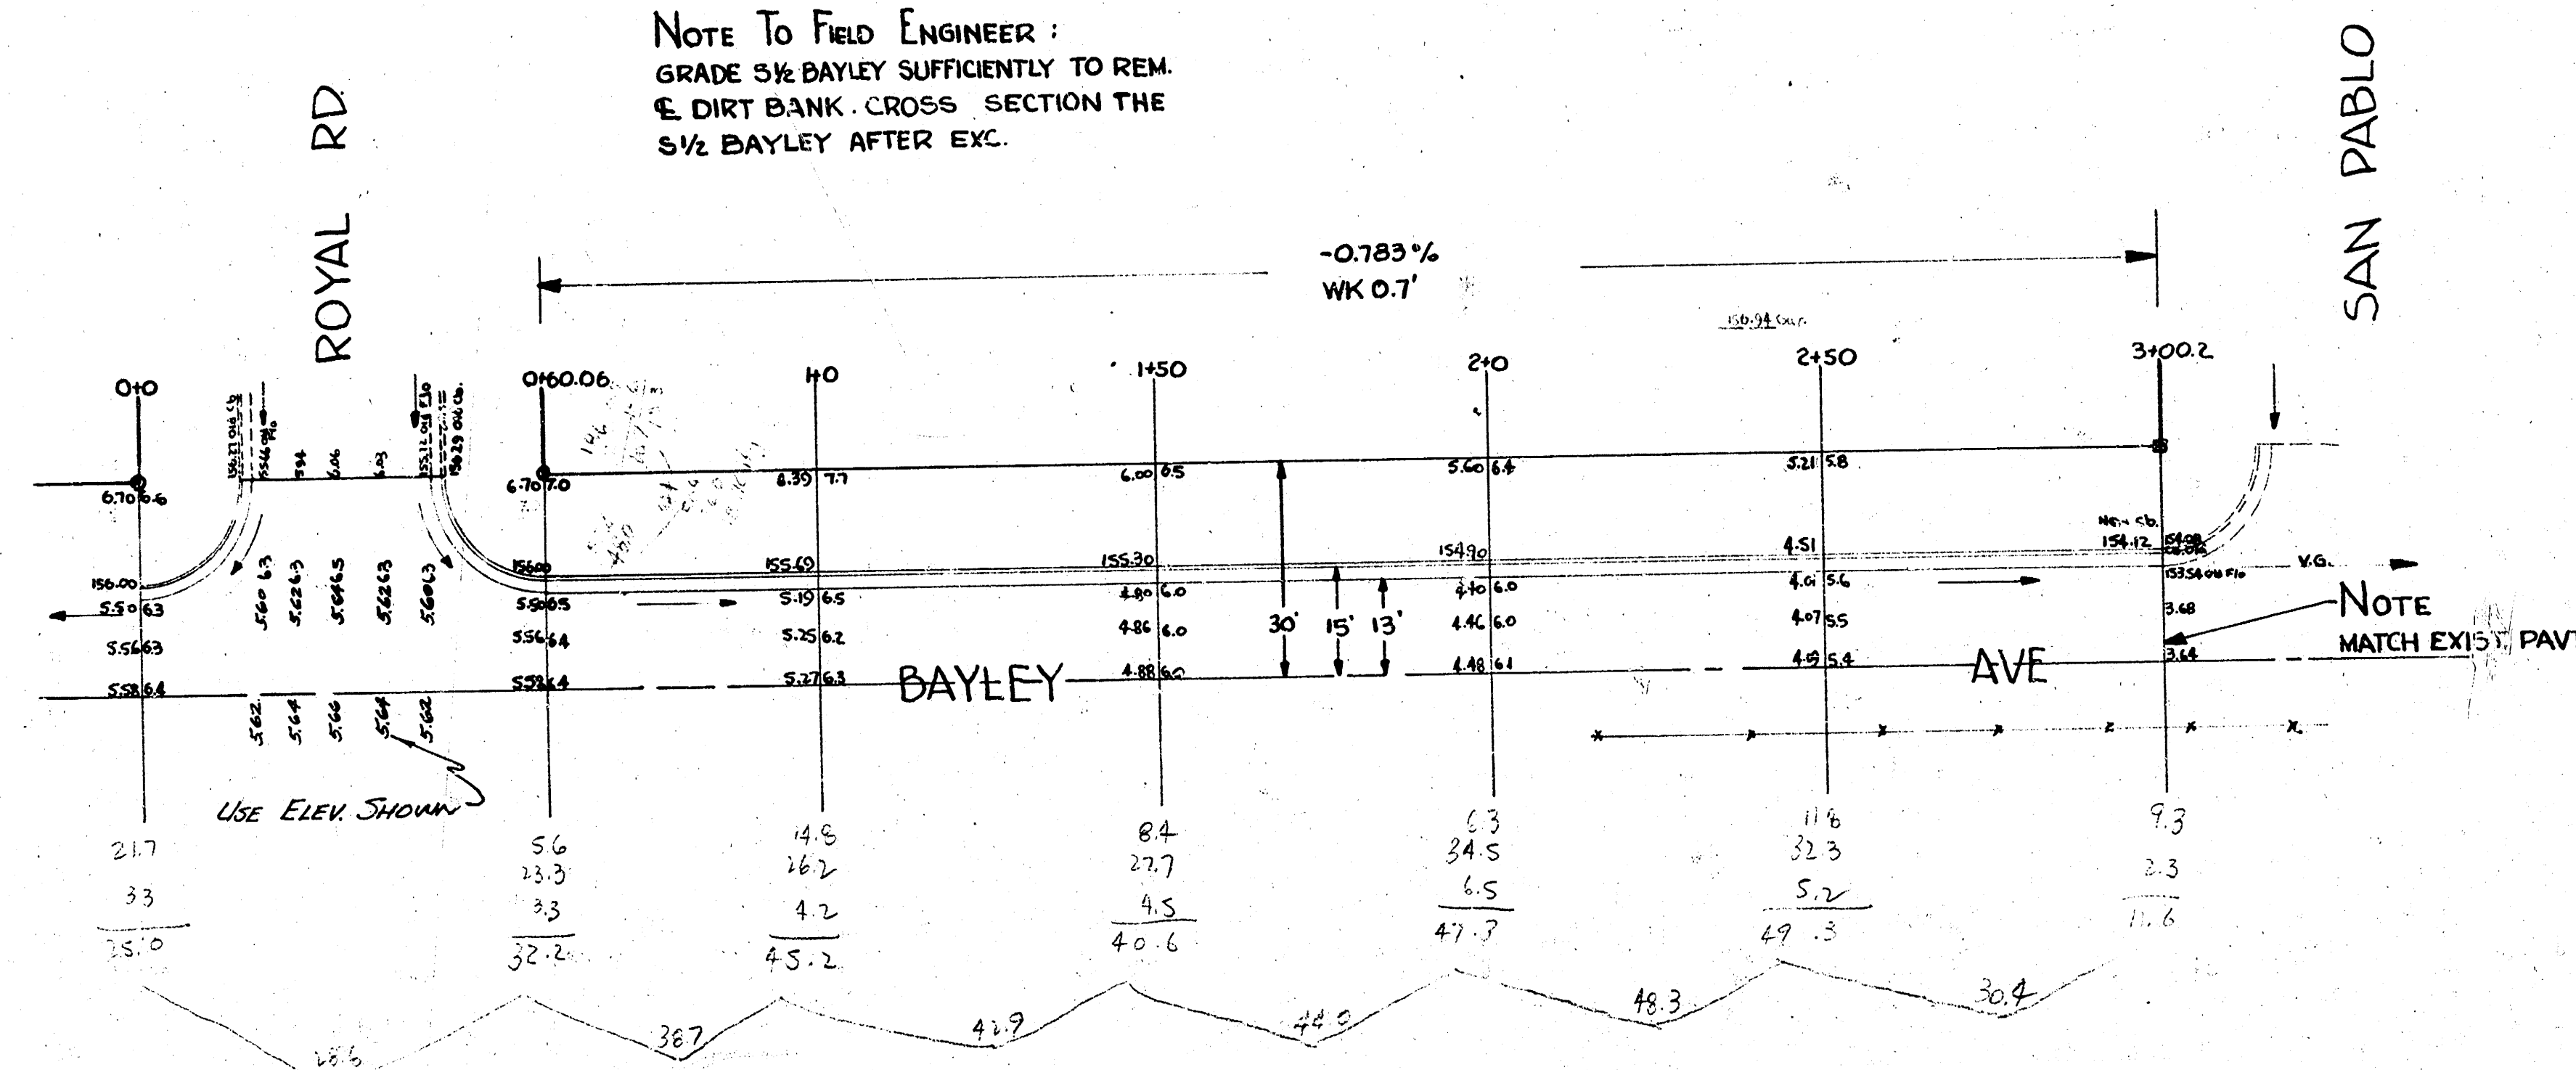

N 1/2 BAYLEY AVE
 W.L. ROYAL RD TO E.L. SAN PABLO

26-2-30 ASPH. CONC
 CITY OF WICHITA, KANS.

BILL E. SMITH
 May 1955

CITY ENGINEER
 PROJ. NO. C14-399

