
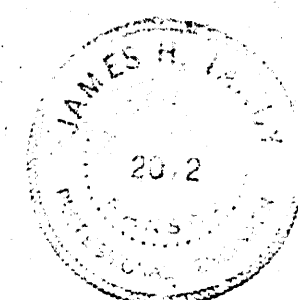


Survey shown by 1951
 Plan
 Checked by


B.M. 15068 7" IN RITONE W. LB. BARLOW @ N.E. CORNER.
 STATIONING 4' BASELINE ALONG N.E. 3/4 BAYLEY ST.

N

Scale 1"=20'

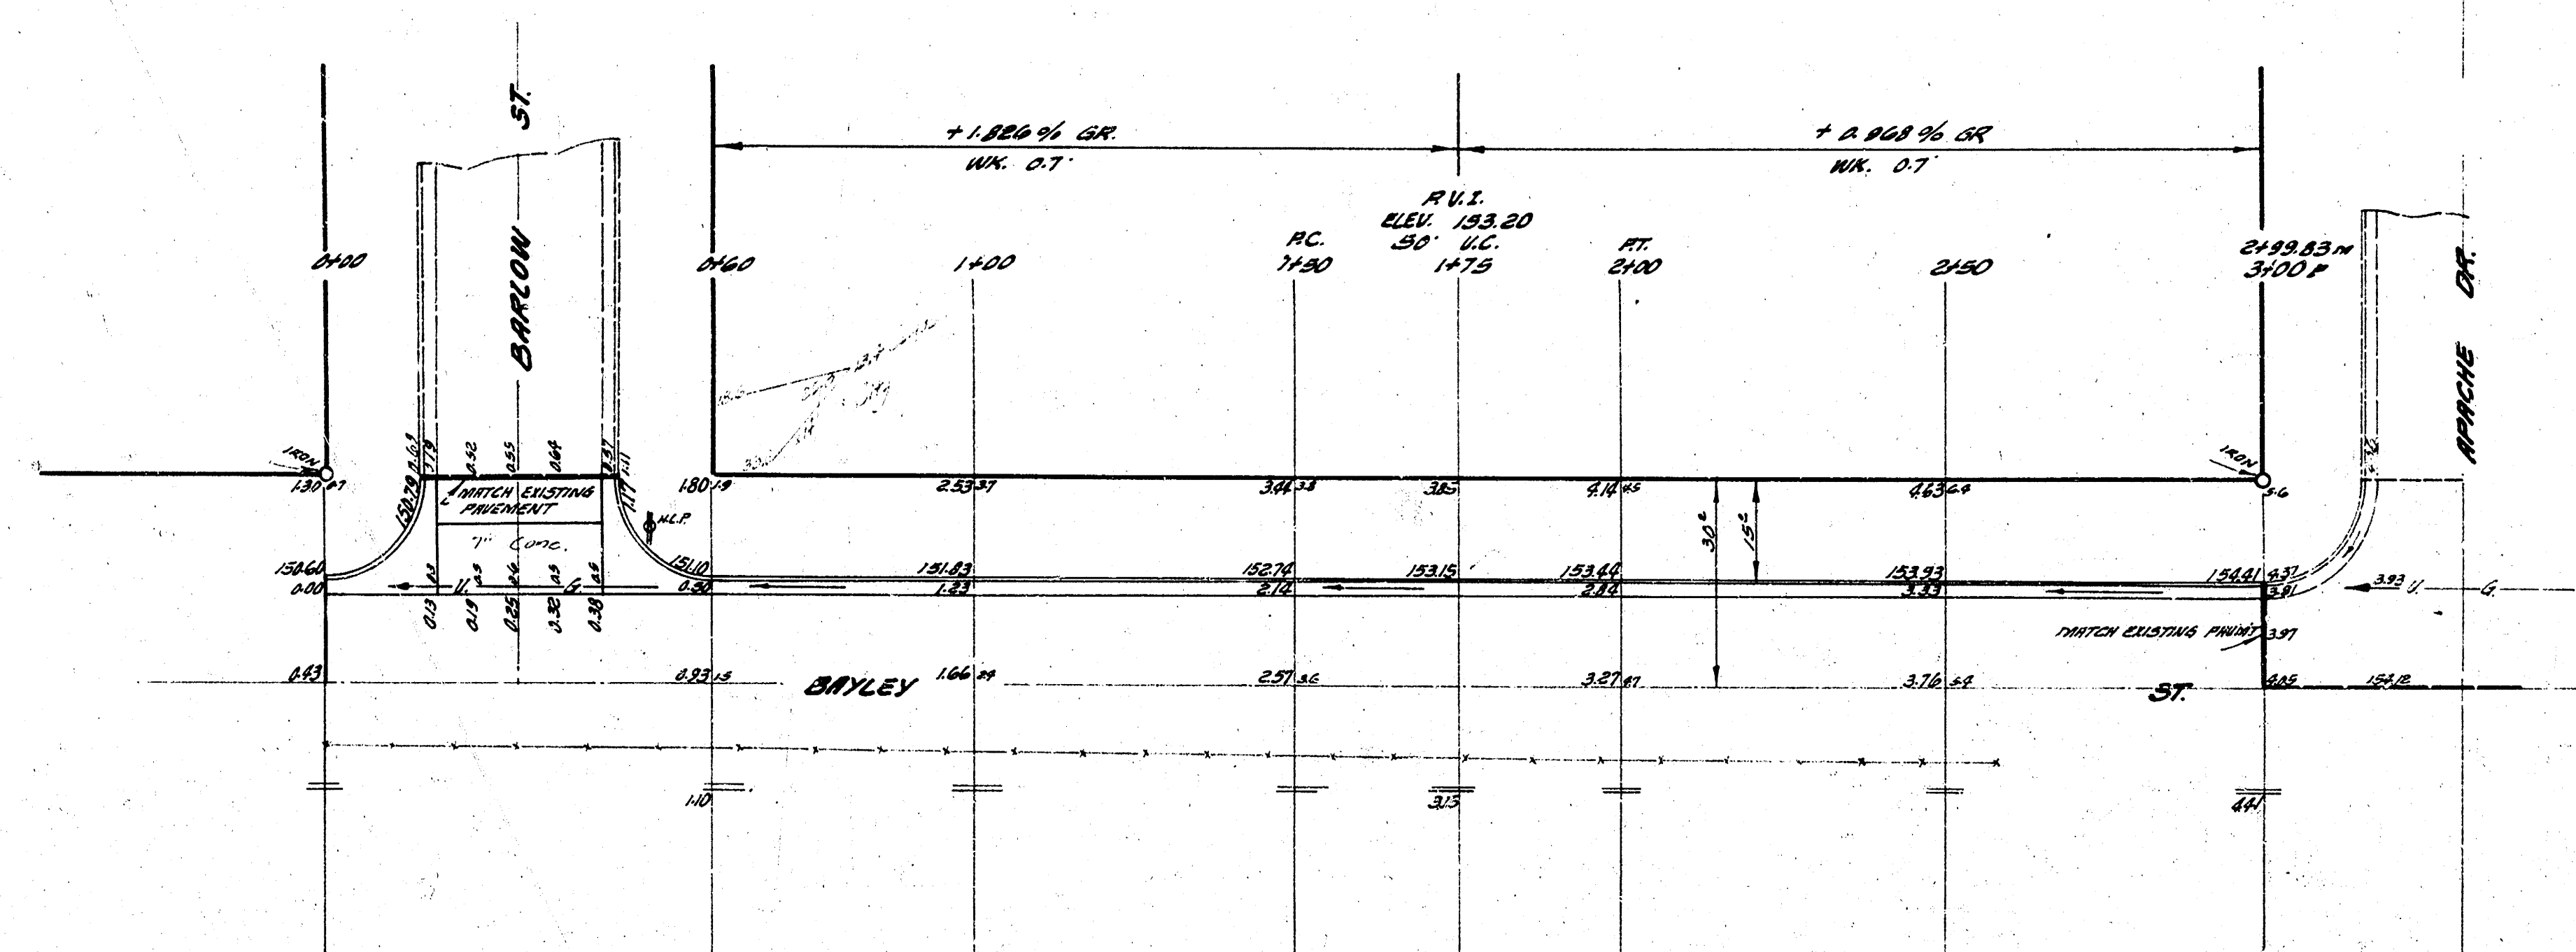

TOTAL ELEVATION
 15068 7" IN RITONE W. LB. BARLOW @ N.E. CORNER.
 STATIONING 4' BASELINE ALONG N.E. 3/4 BAYLEY ST.

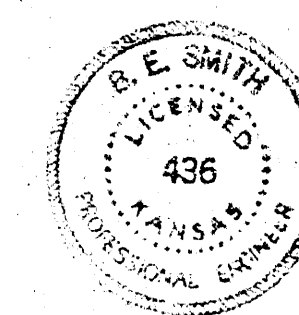

1/2

N 1/2 BAYLEY ST.
 W. BARLOW TO W. APACHE
 13'-2"-15' RC.
 CITY OF WICHITA, KANSAS
 J. E. SMITH CITY ENGINEER
 DATE AUG. 1940, PROJ. NO. C-10-63