
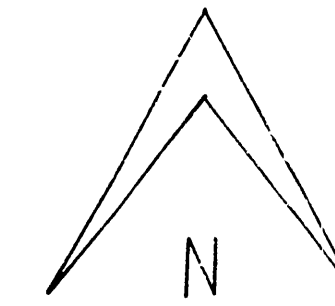


ARABUS - JAK-2
D.S.
D.S.

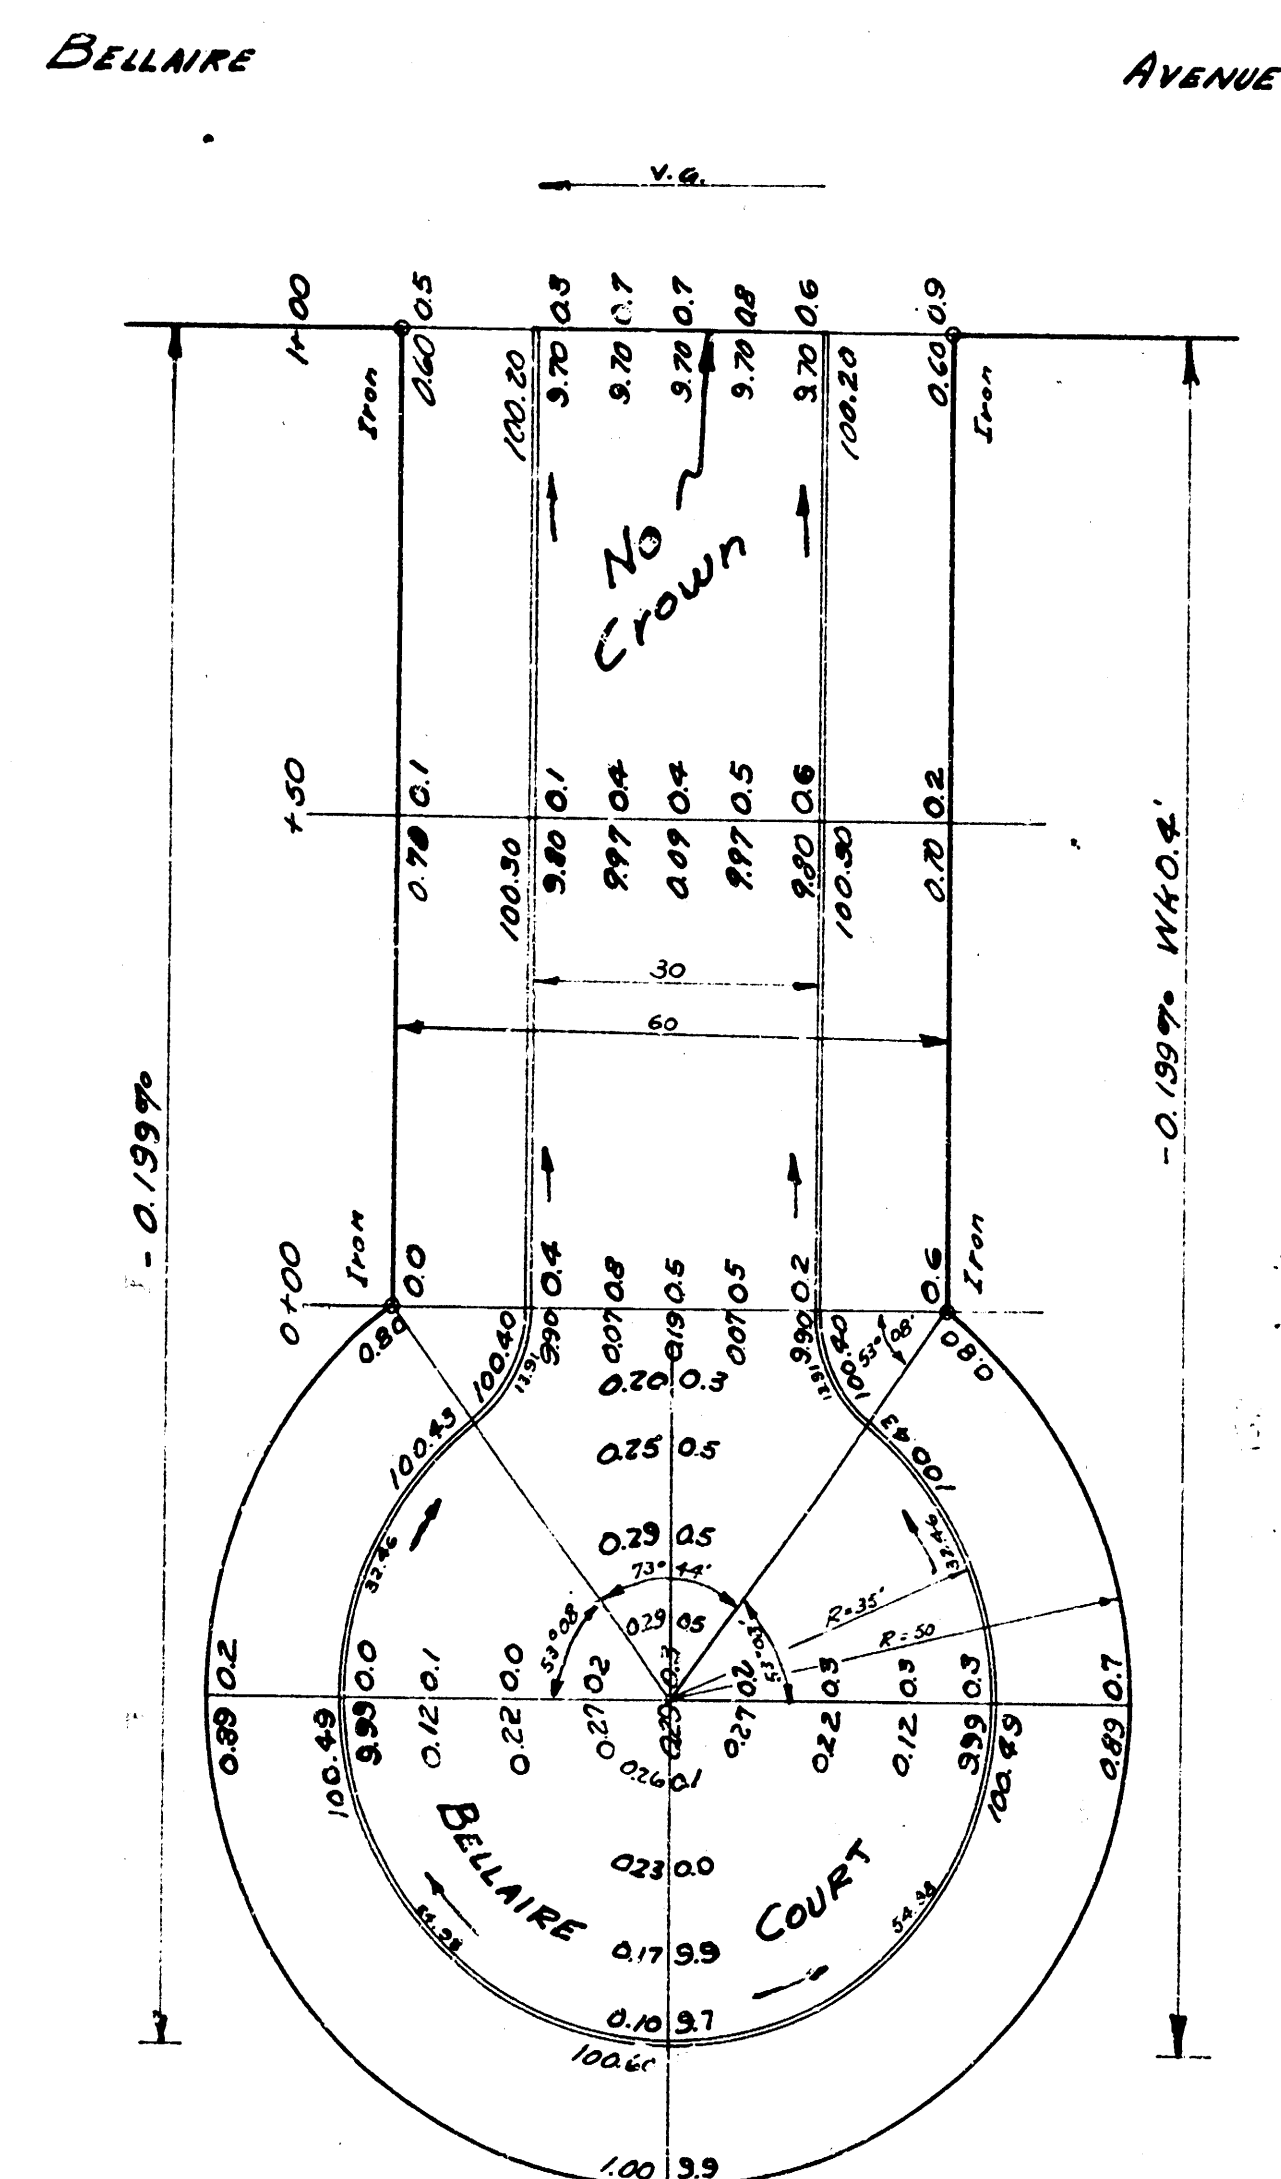

CITY OF WICHITA
BESMITH CITY ENGINEER
APRIL 1954 PROJ. NO. C13-206