



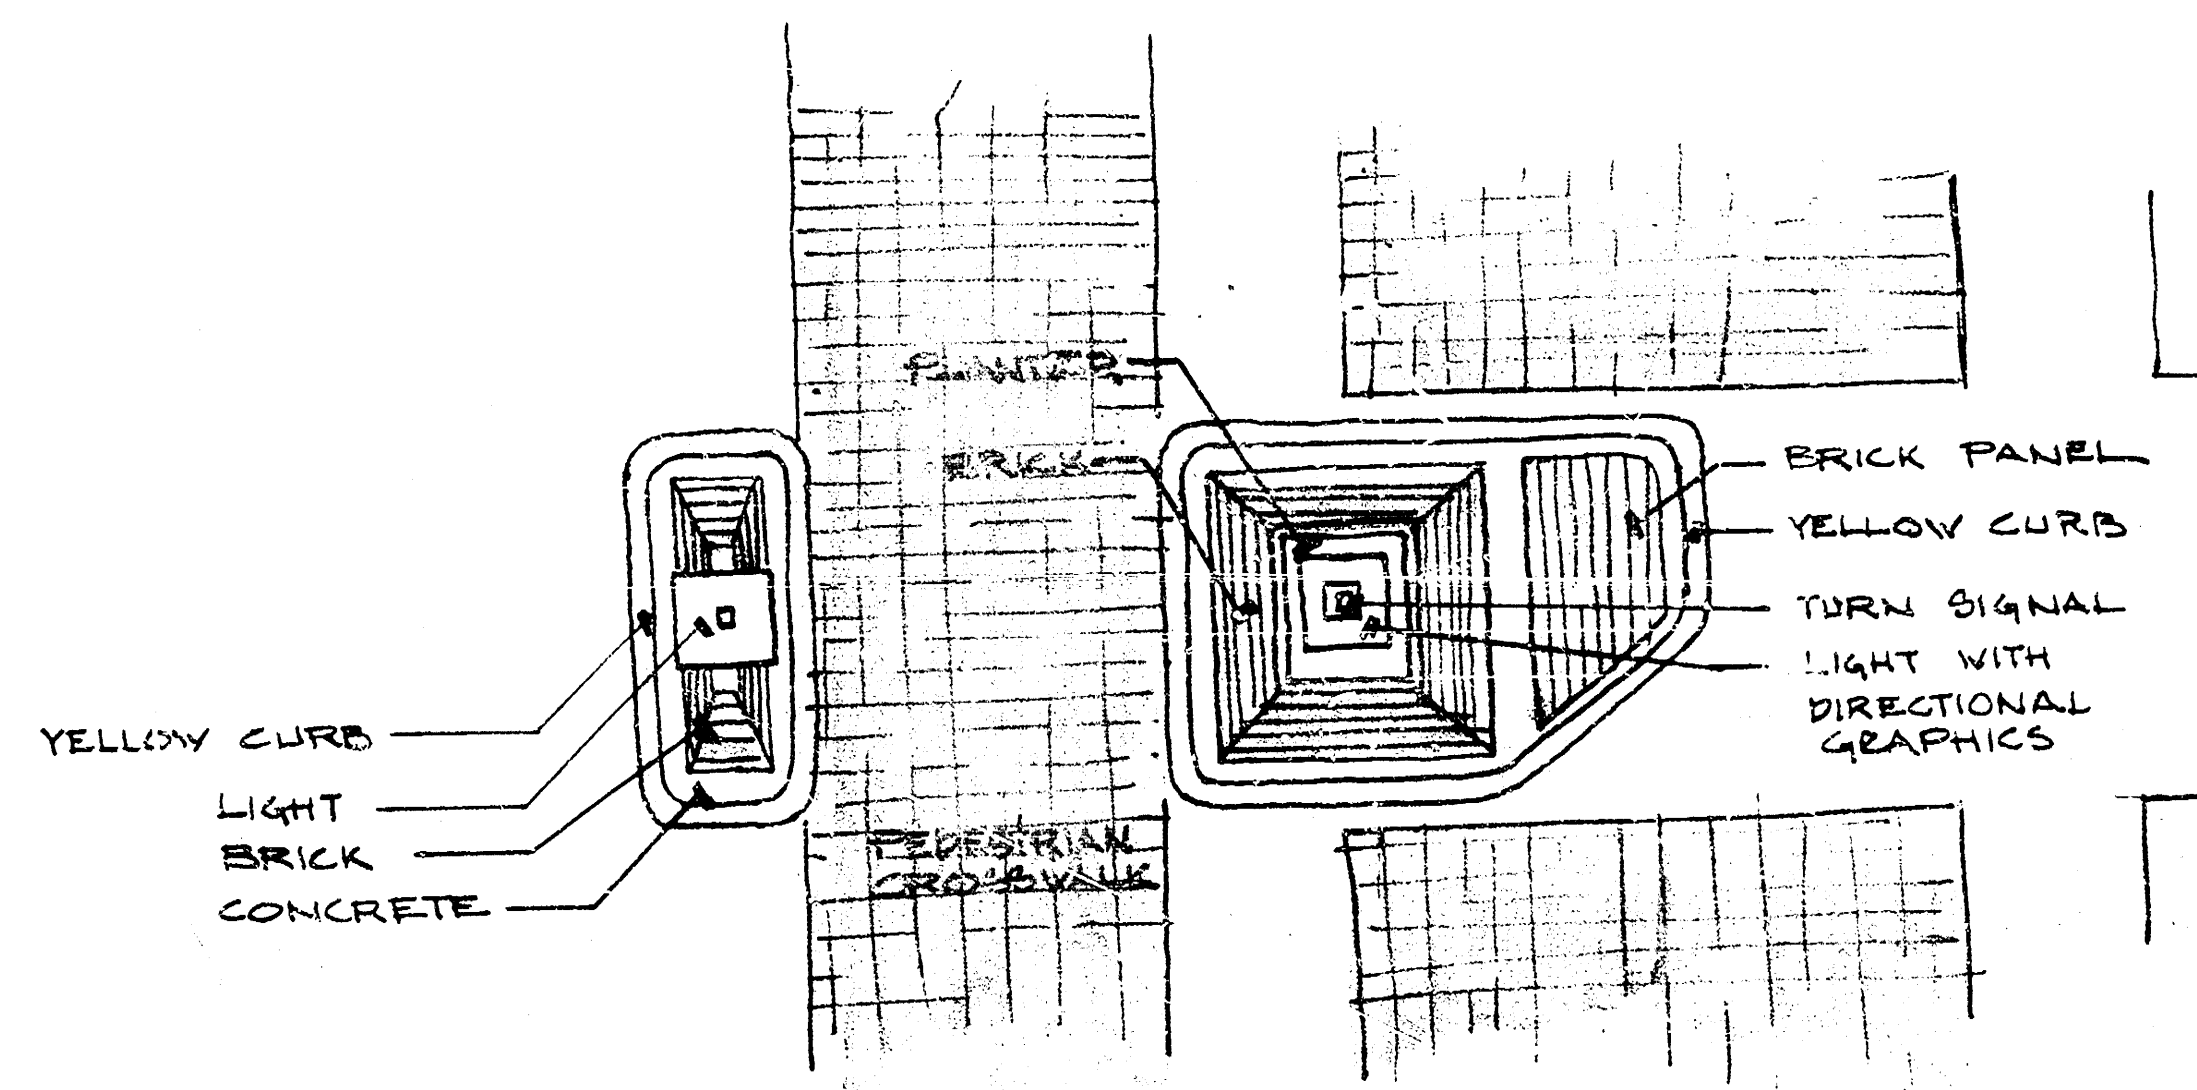

PLAN
NO SCALE

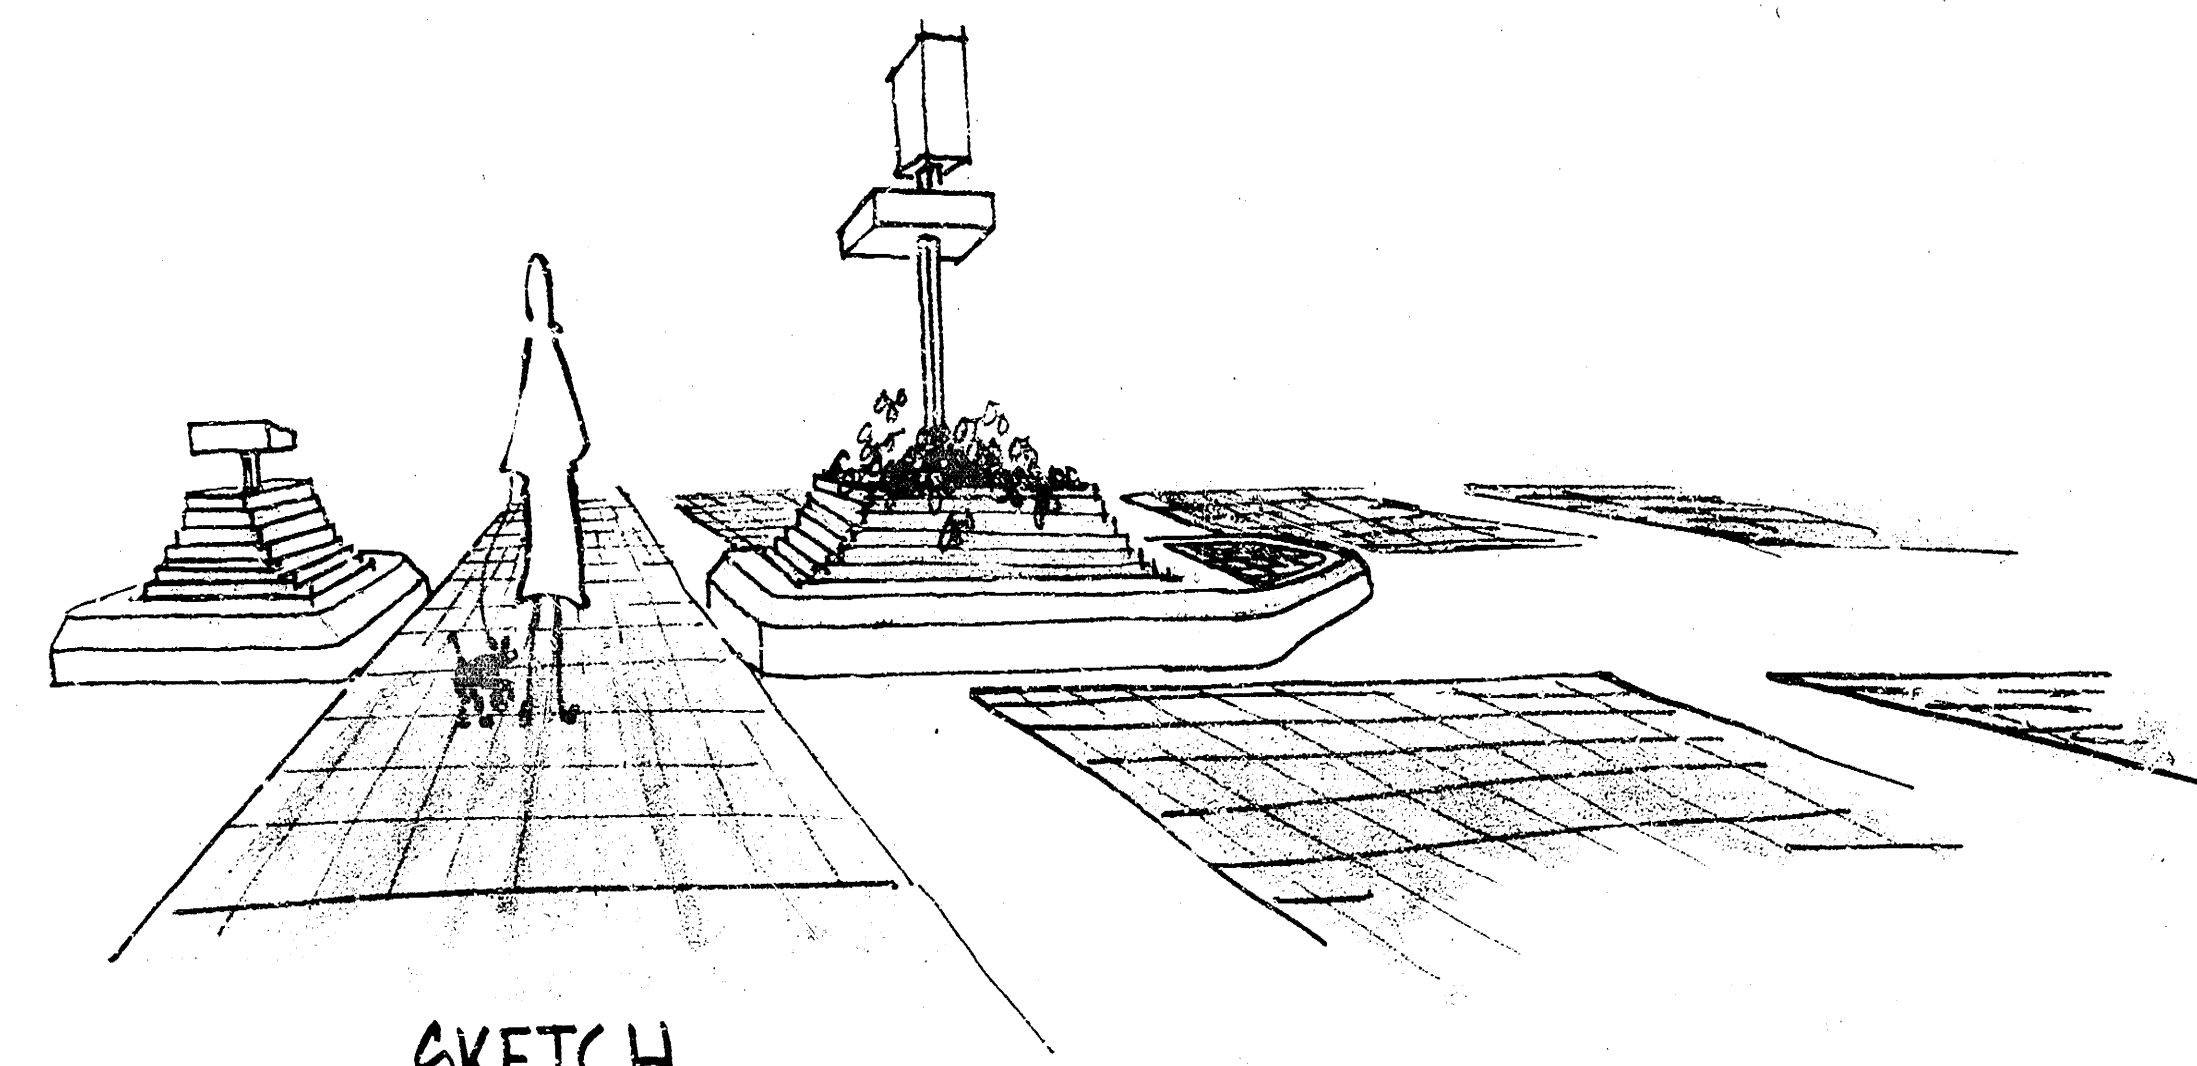

SKETCH

PROPOSED CROSSWALK ISLAND
at WATER ST. & DOUGLAS