
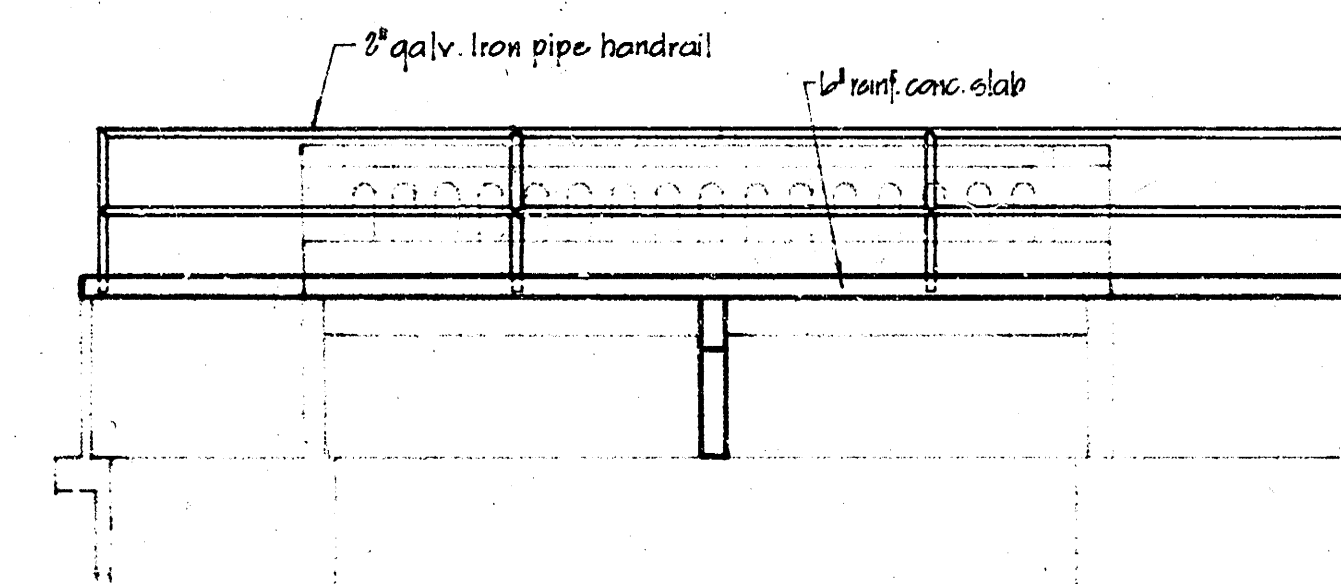
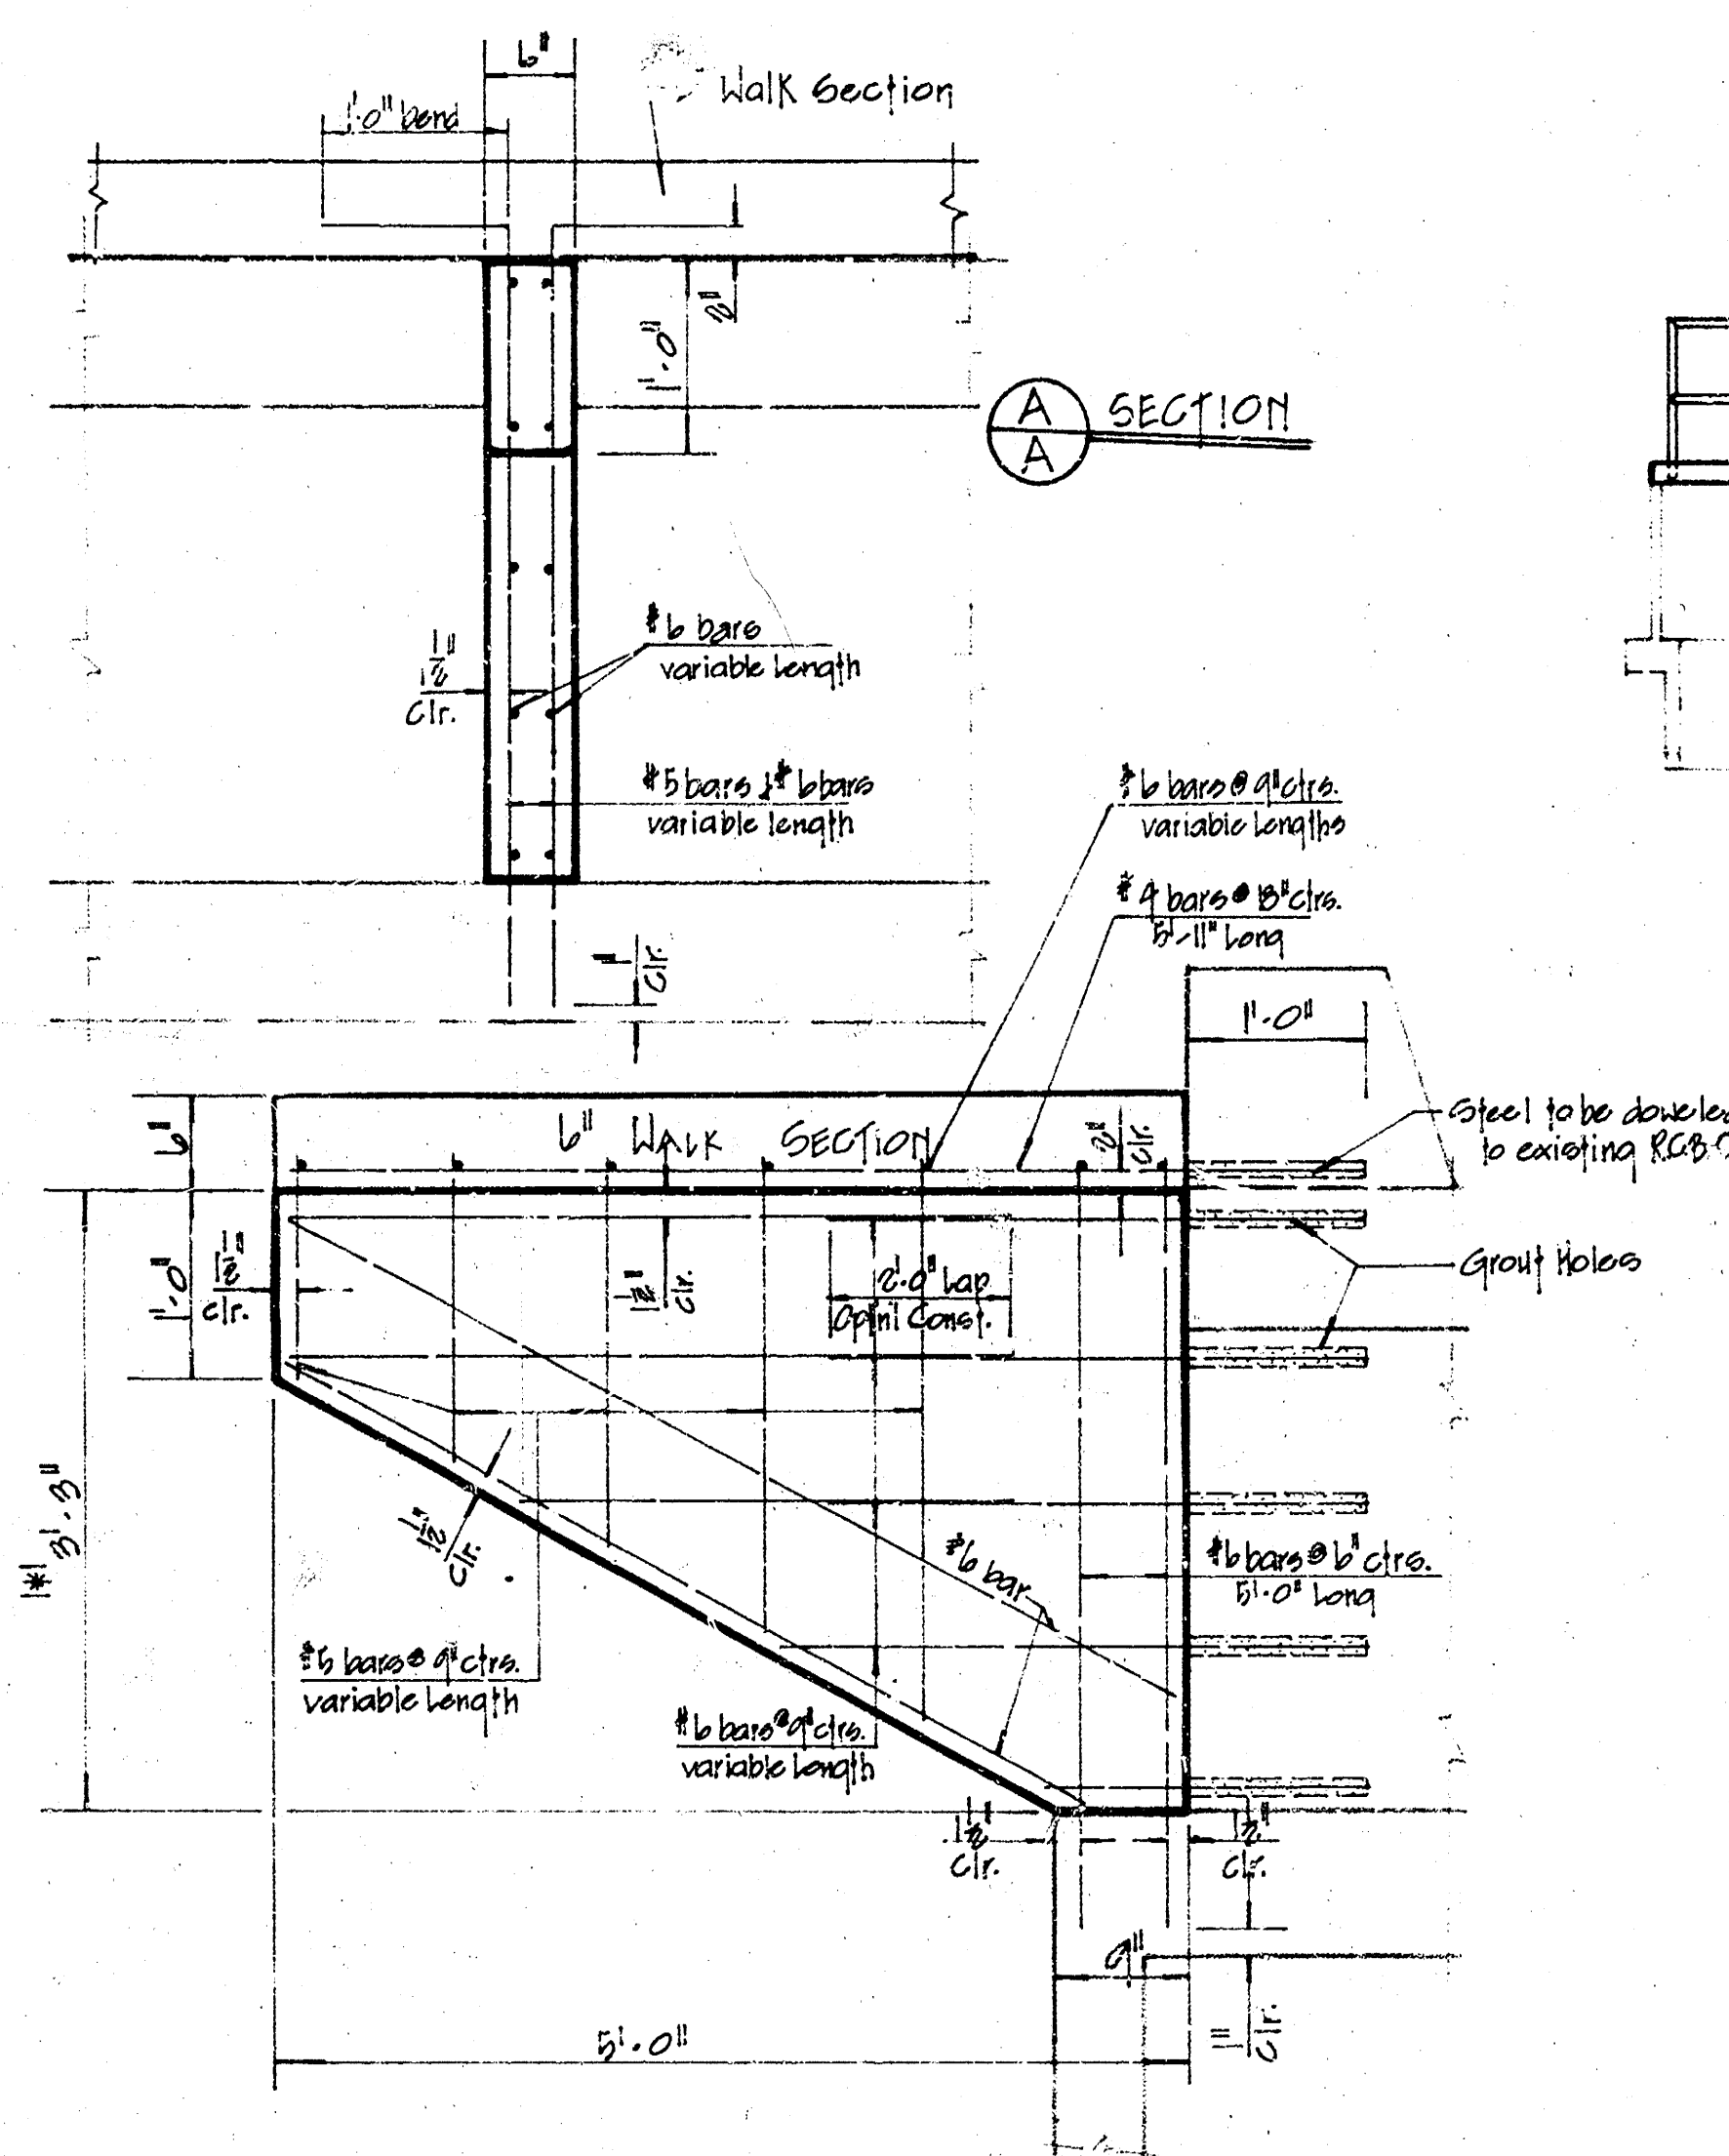
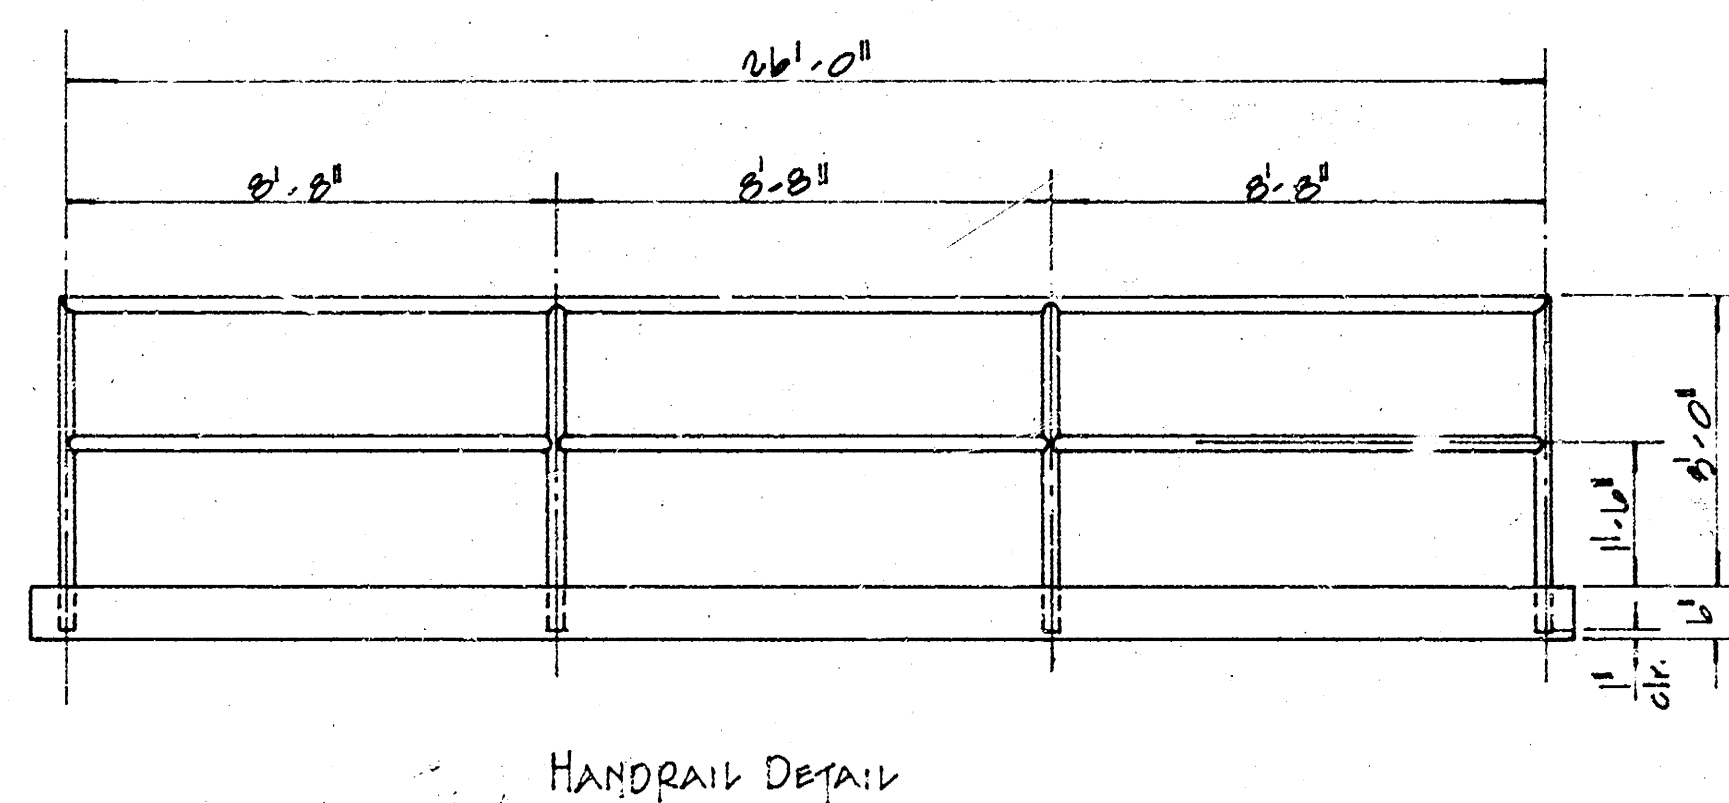
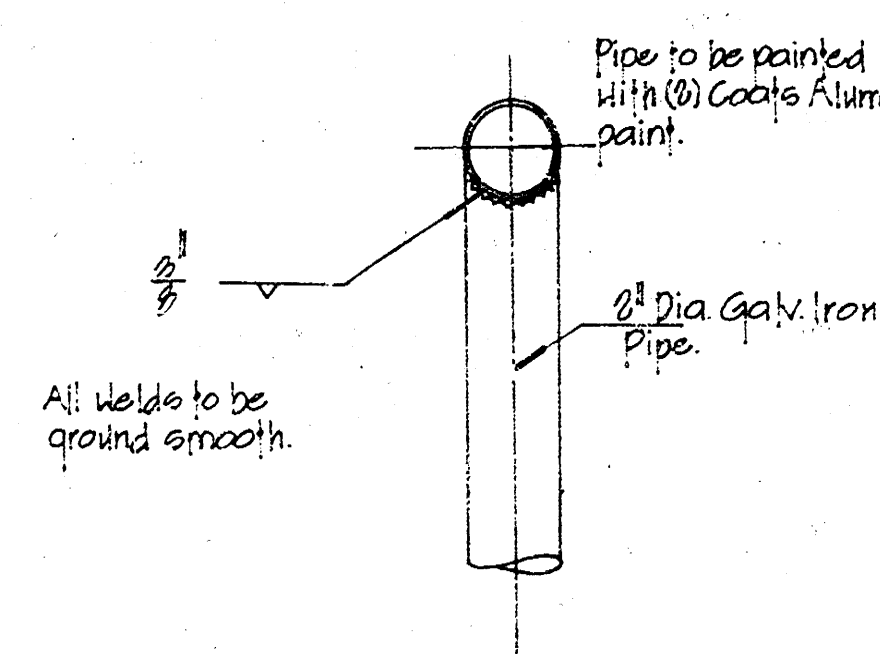


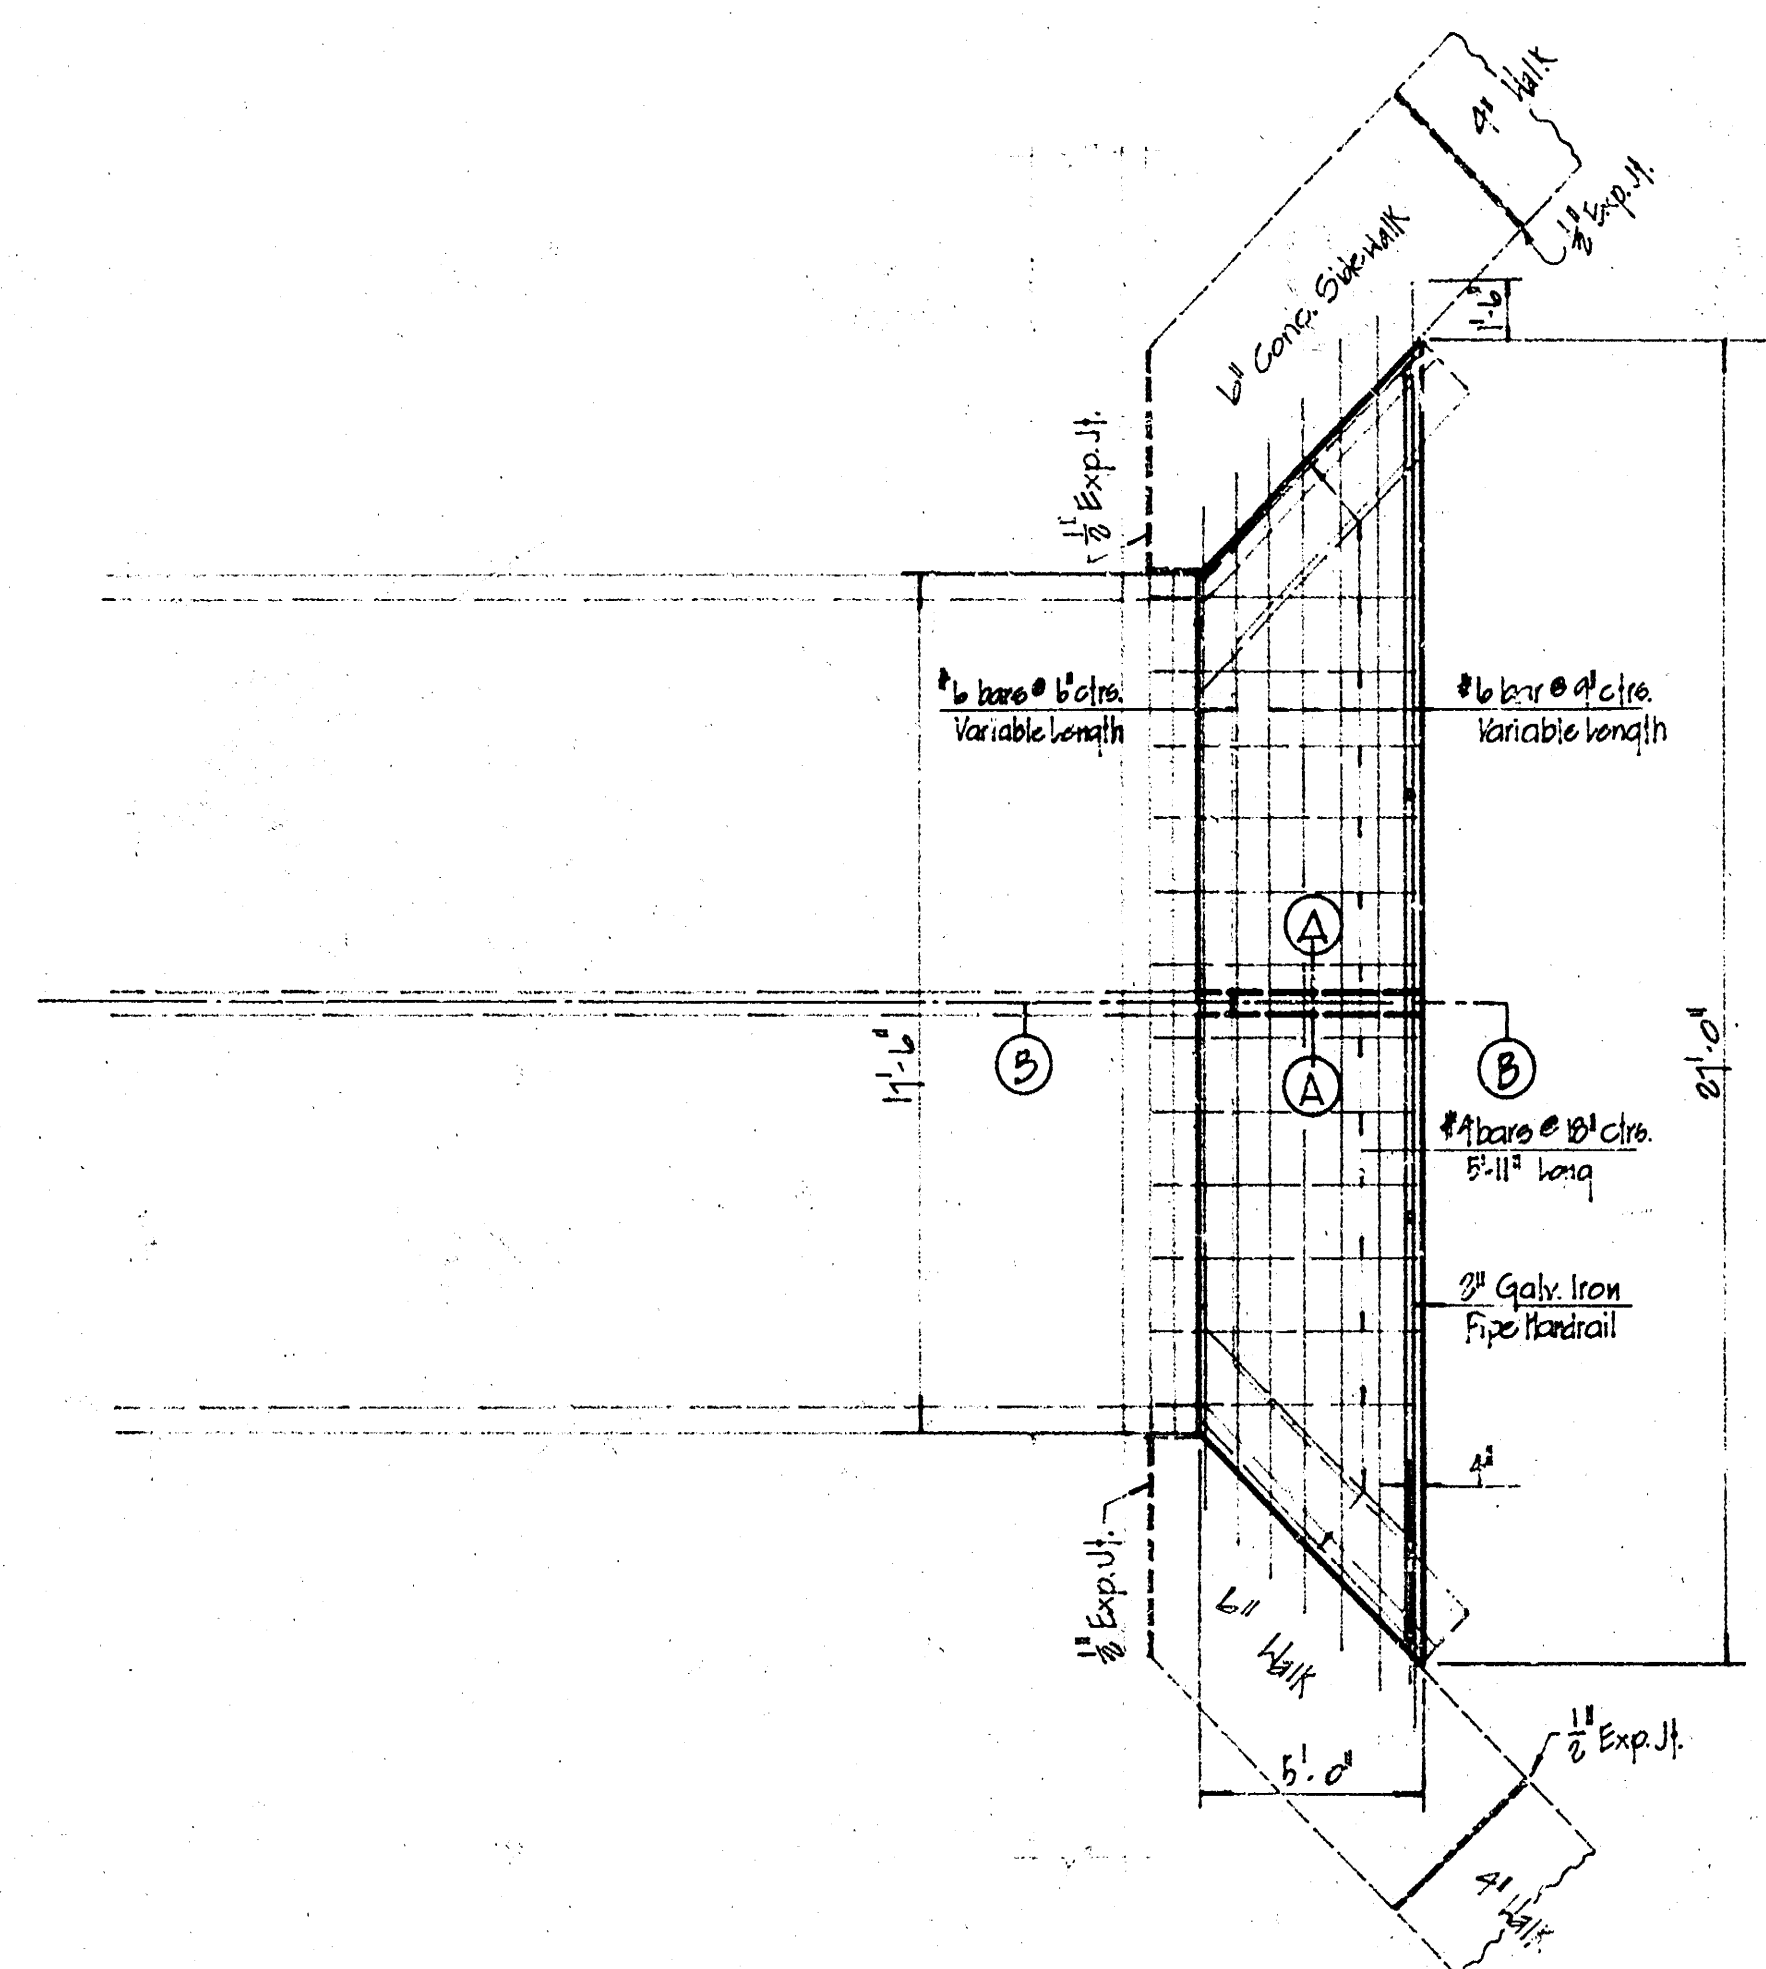

ELEVATION

BILL OF MATERIALS
 30 CY Class A&B Concrete
 400 Lbs. Reinf. Steel
 20 Lf. Handrail

Note: Steel can be field bent.
 Handrail to be placed in lab
 prior to final setting of conc.

EXTENSION OF EXISTING 2'-8x2.6' R.C.B.C.
 @ WASHINGTON AVENUE SO OF 10TH STREET

CITY OF WICHITA, KANSAS
 R.H. LINT
 Date: City Engineer
 Project No. 005A.000