


1936 INST. MAN L. HANDLEY SCALE 1"=100FEET.

B:M#12 CROSS ON SE. CURB AT YALE 9TH ELEV. 184.05

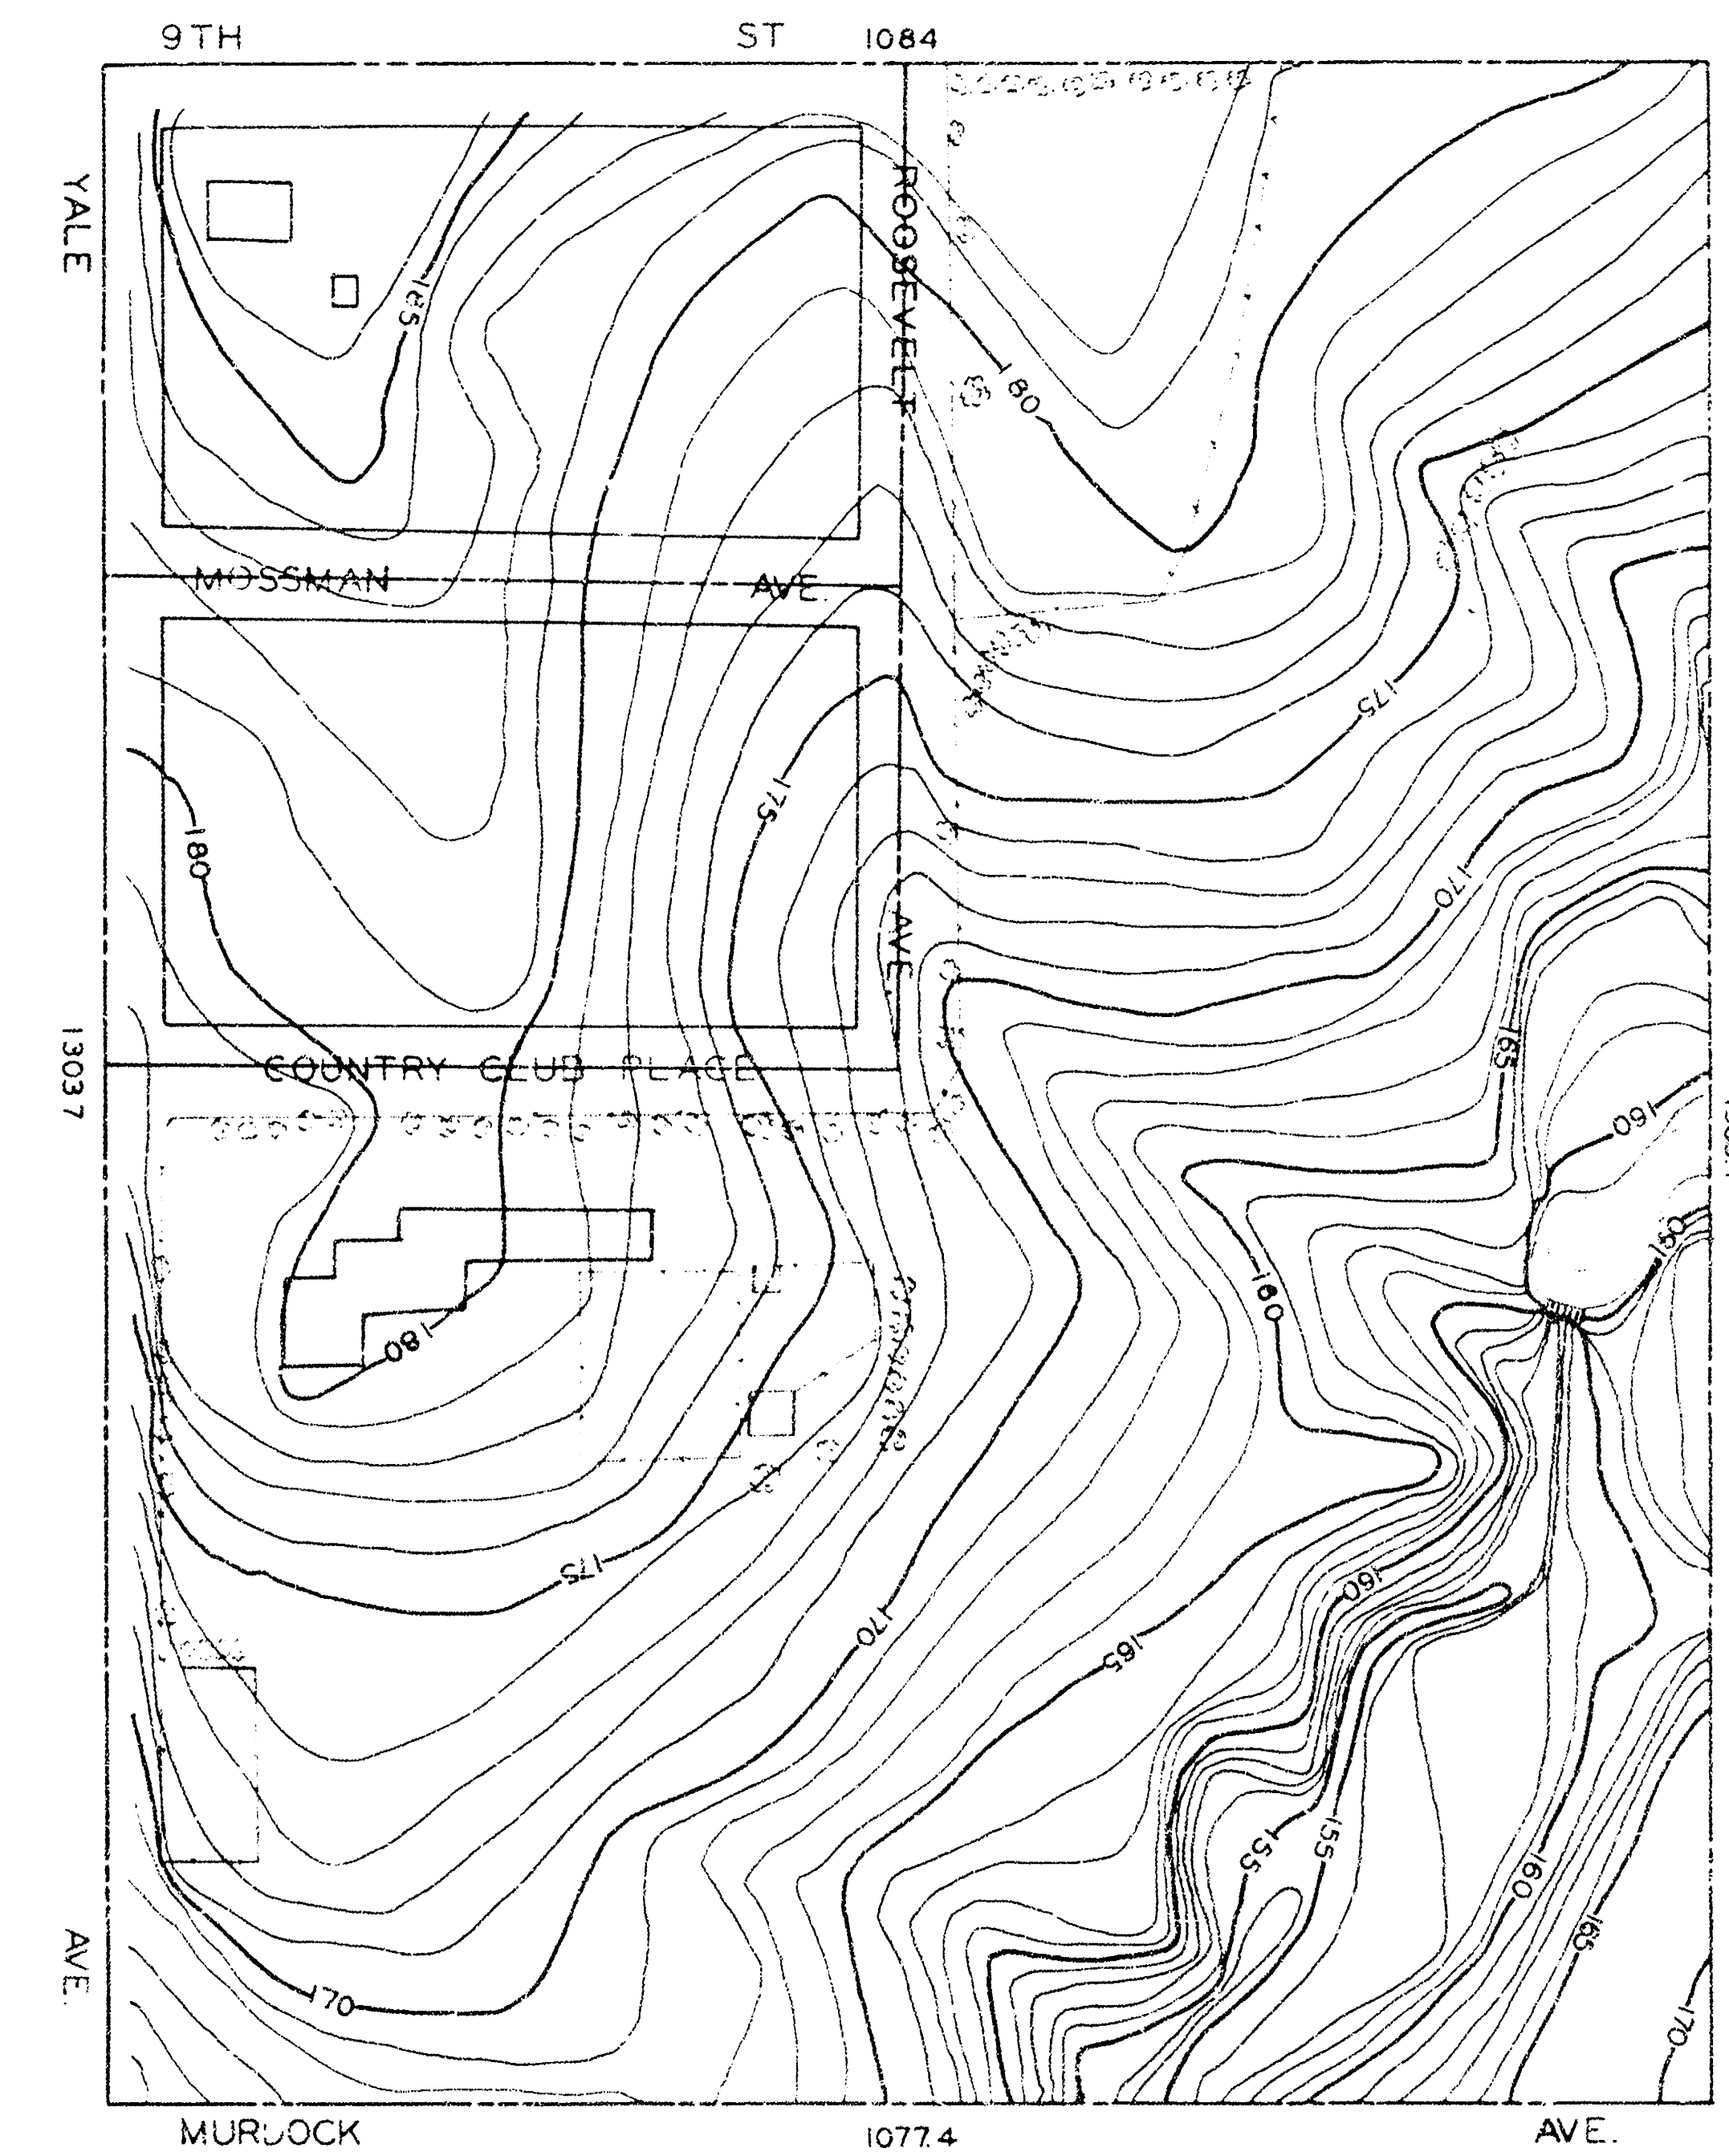

CITY PLANNING COMMISSION
PREPARED BY WORKS PROGRESS ADMINISTRATION

DRAWN BY REFRIZZELLE CHECKED BY L.K.WHITE

SUPERVISED BY H.S.DENISON

1936 INST. MAN L. HANDLEY SCALE 1"=100 FEET

S.W. $\frac{1}{4}$ SEC 14 T. 27 S. R. 1 E.
City Eng. Dept. File

BM #10 CROSS ON N.E. CURB AT YALE & MURDOCK ELEV 166.71

BM #12 CROSS ON S.E. CURB AT YALE & 9TH ELEV 184.05

