


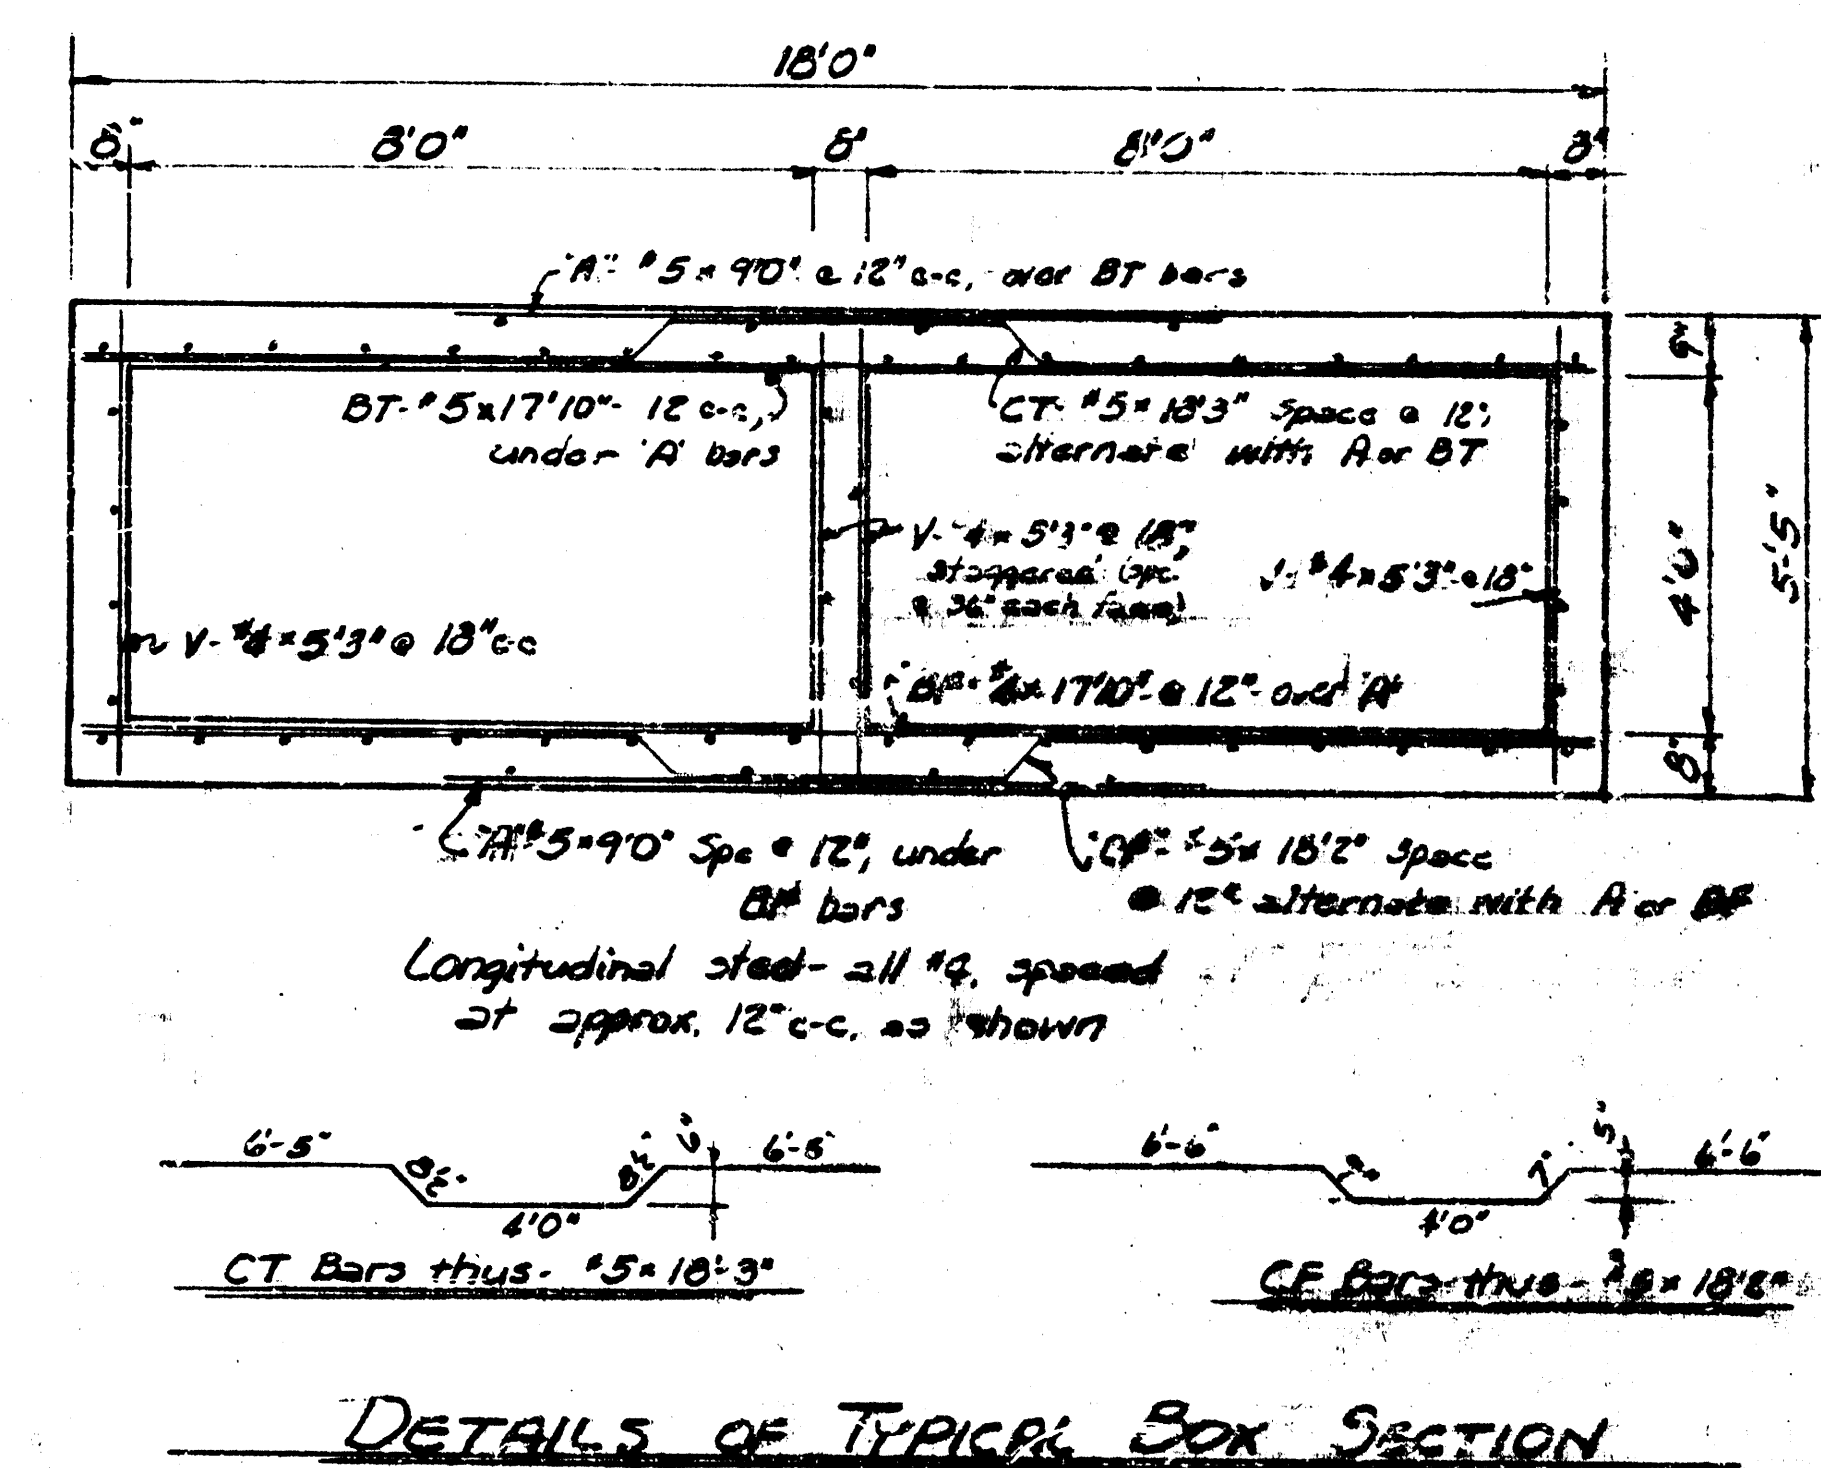

DRAINAGE CONDUIT AT
 HILL TOP E DSIS
 GENERAL LAYOUT AND
 DETAIL OF PHYSICAL BAR SECTION

R. S. DELAMATER
 CONSULTING ENGINEER
 WICHITA, KANSAS

DATE NOV 15, 1952
 SCALE 1" = 10' DRWG NO. 4402