


WATERFORD NORTH THIRD ADDITION
STORM WATER SEWER NO.
PROJ. NO. 46876-245 80001-000-000-071

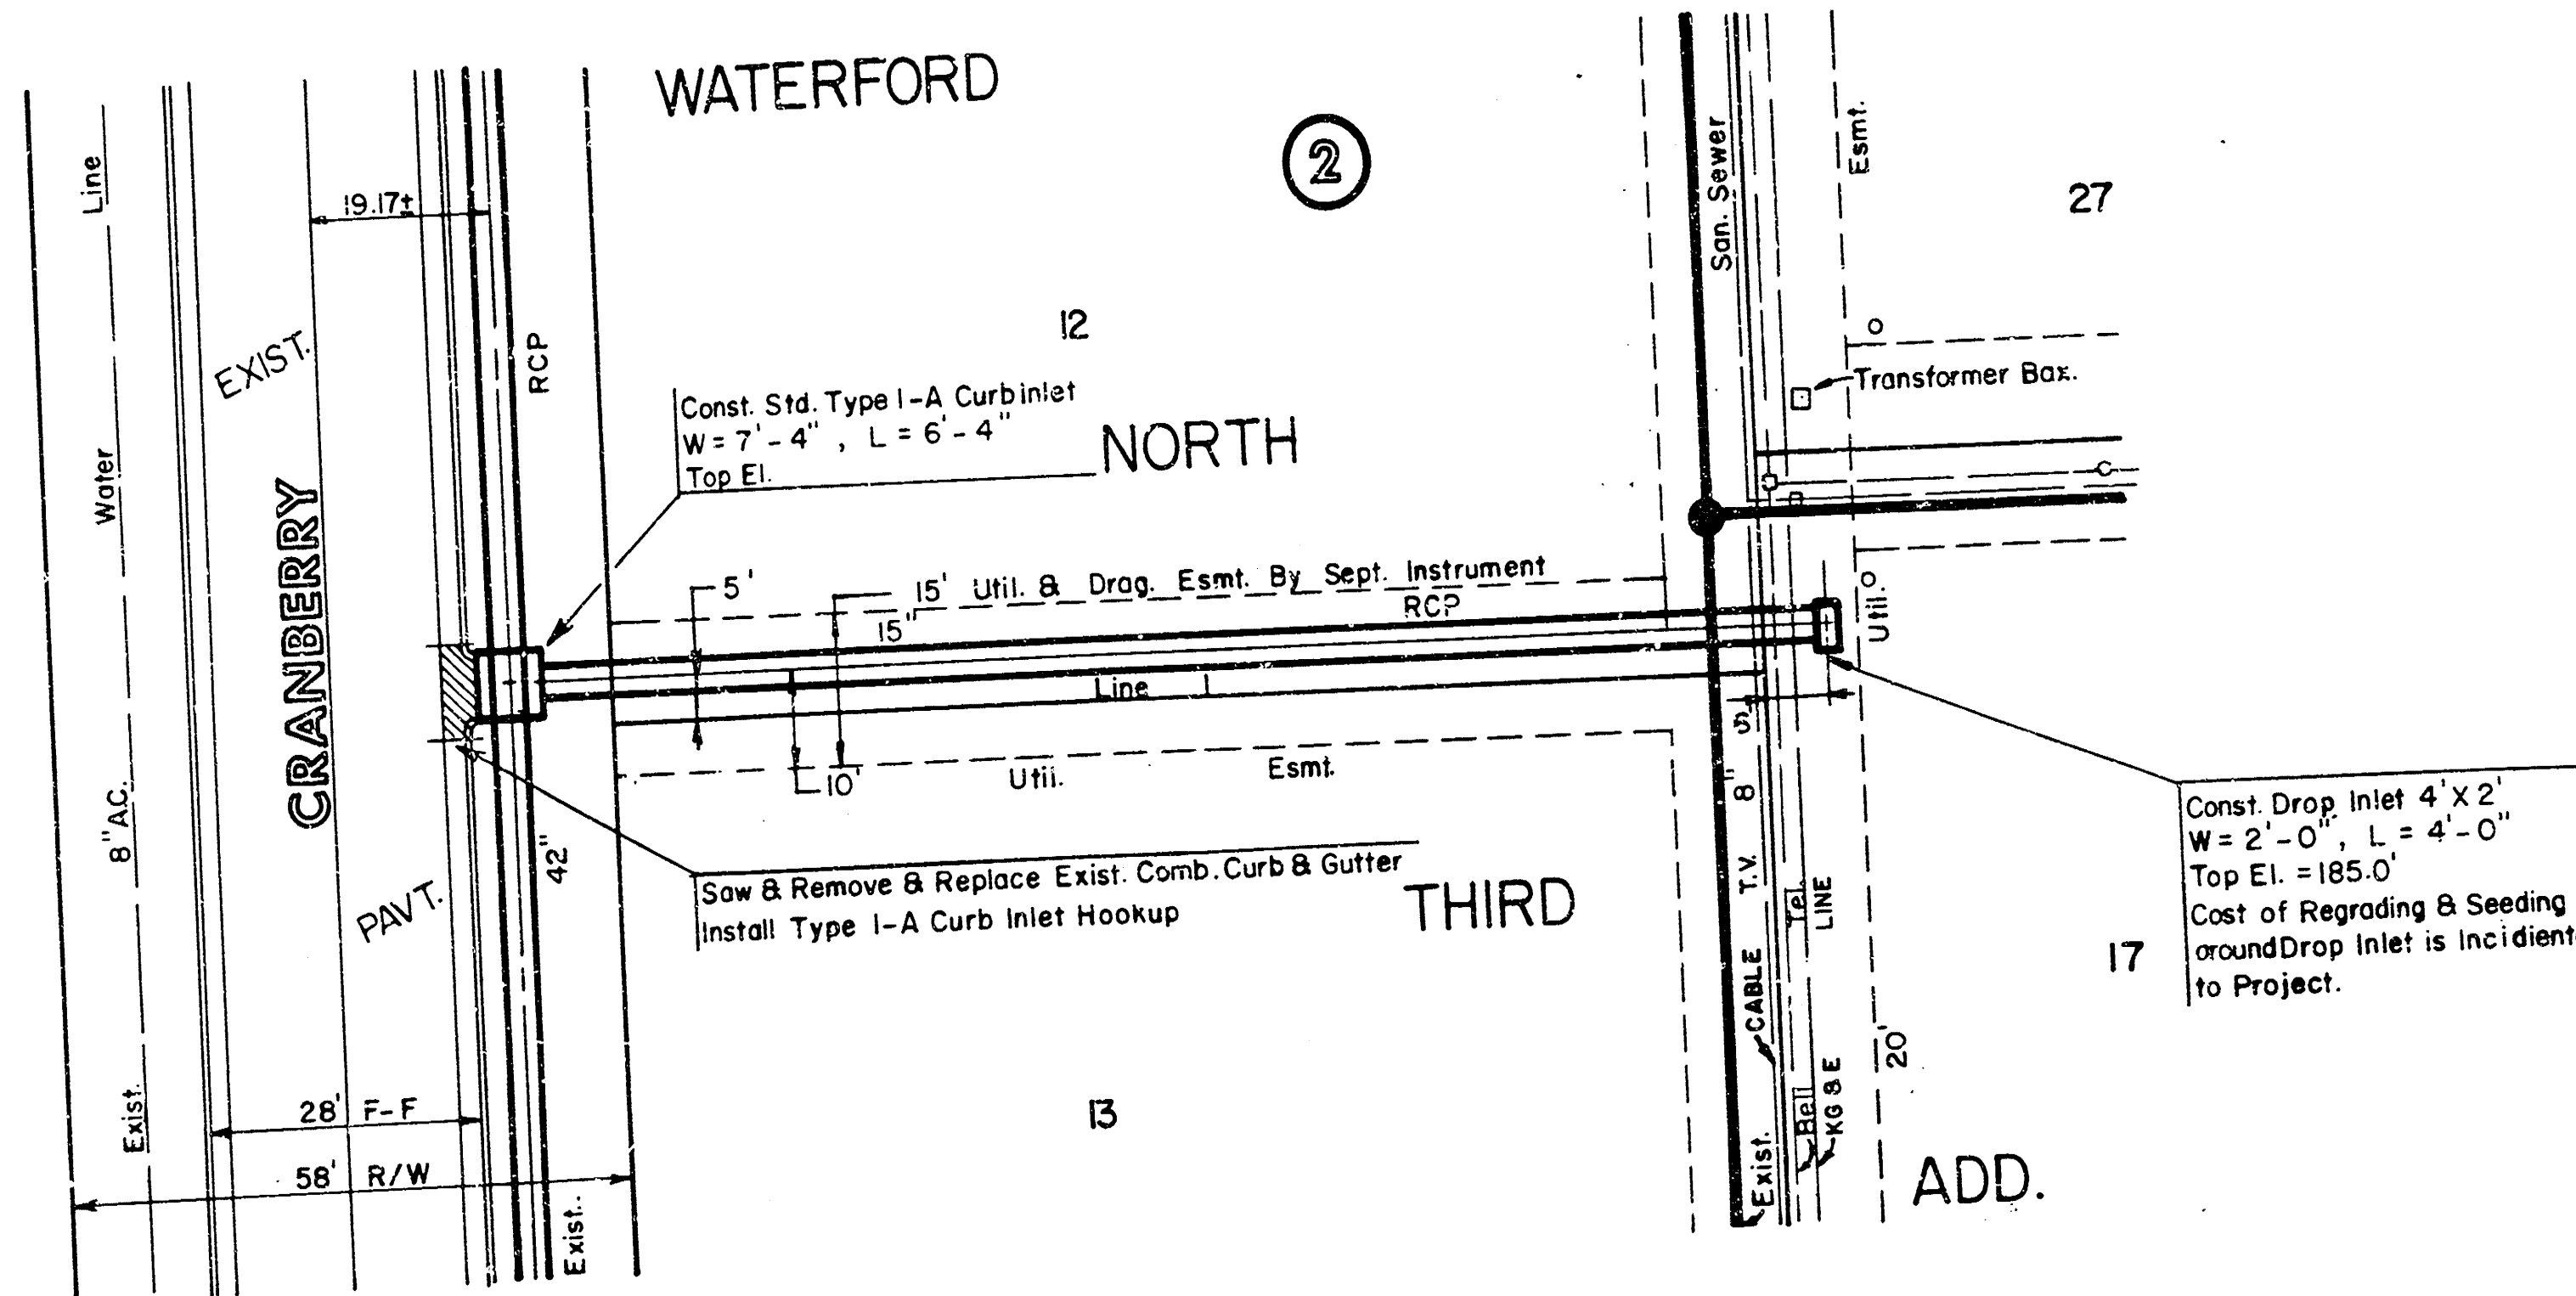

NOTE TO CONTRACTOR

This project shall be constructed under the supervision of the CITY ENGINEER and conform to the SPECIFICATIONS of the CITY ENGINEER. The CONTRACTOR shall pay the cost of all materials and labor for the construction of the project.

Sanitary
Sta. 0+00
6-3-86



FINAL
4-15-87
GREENE

