



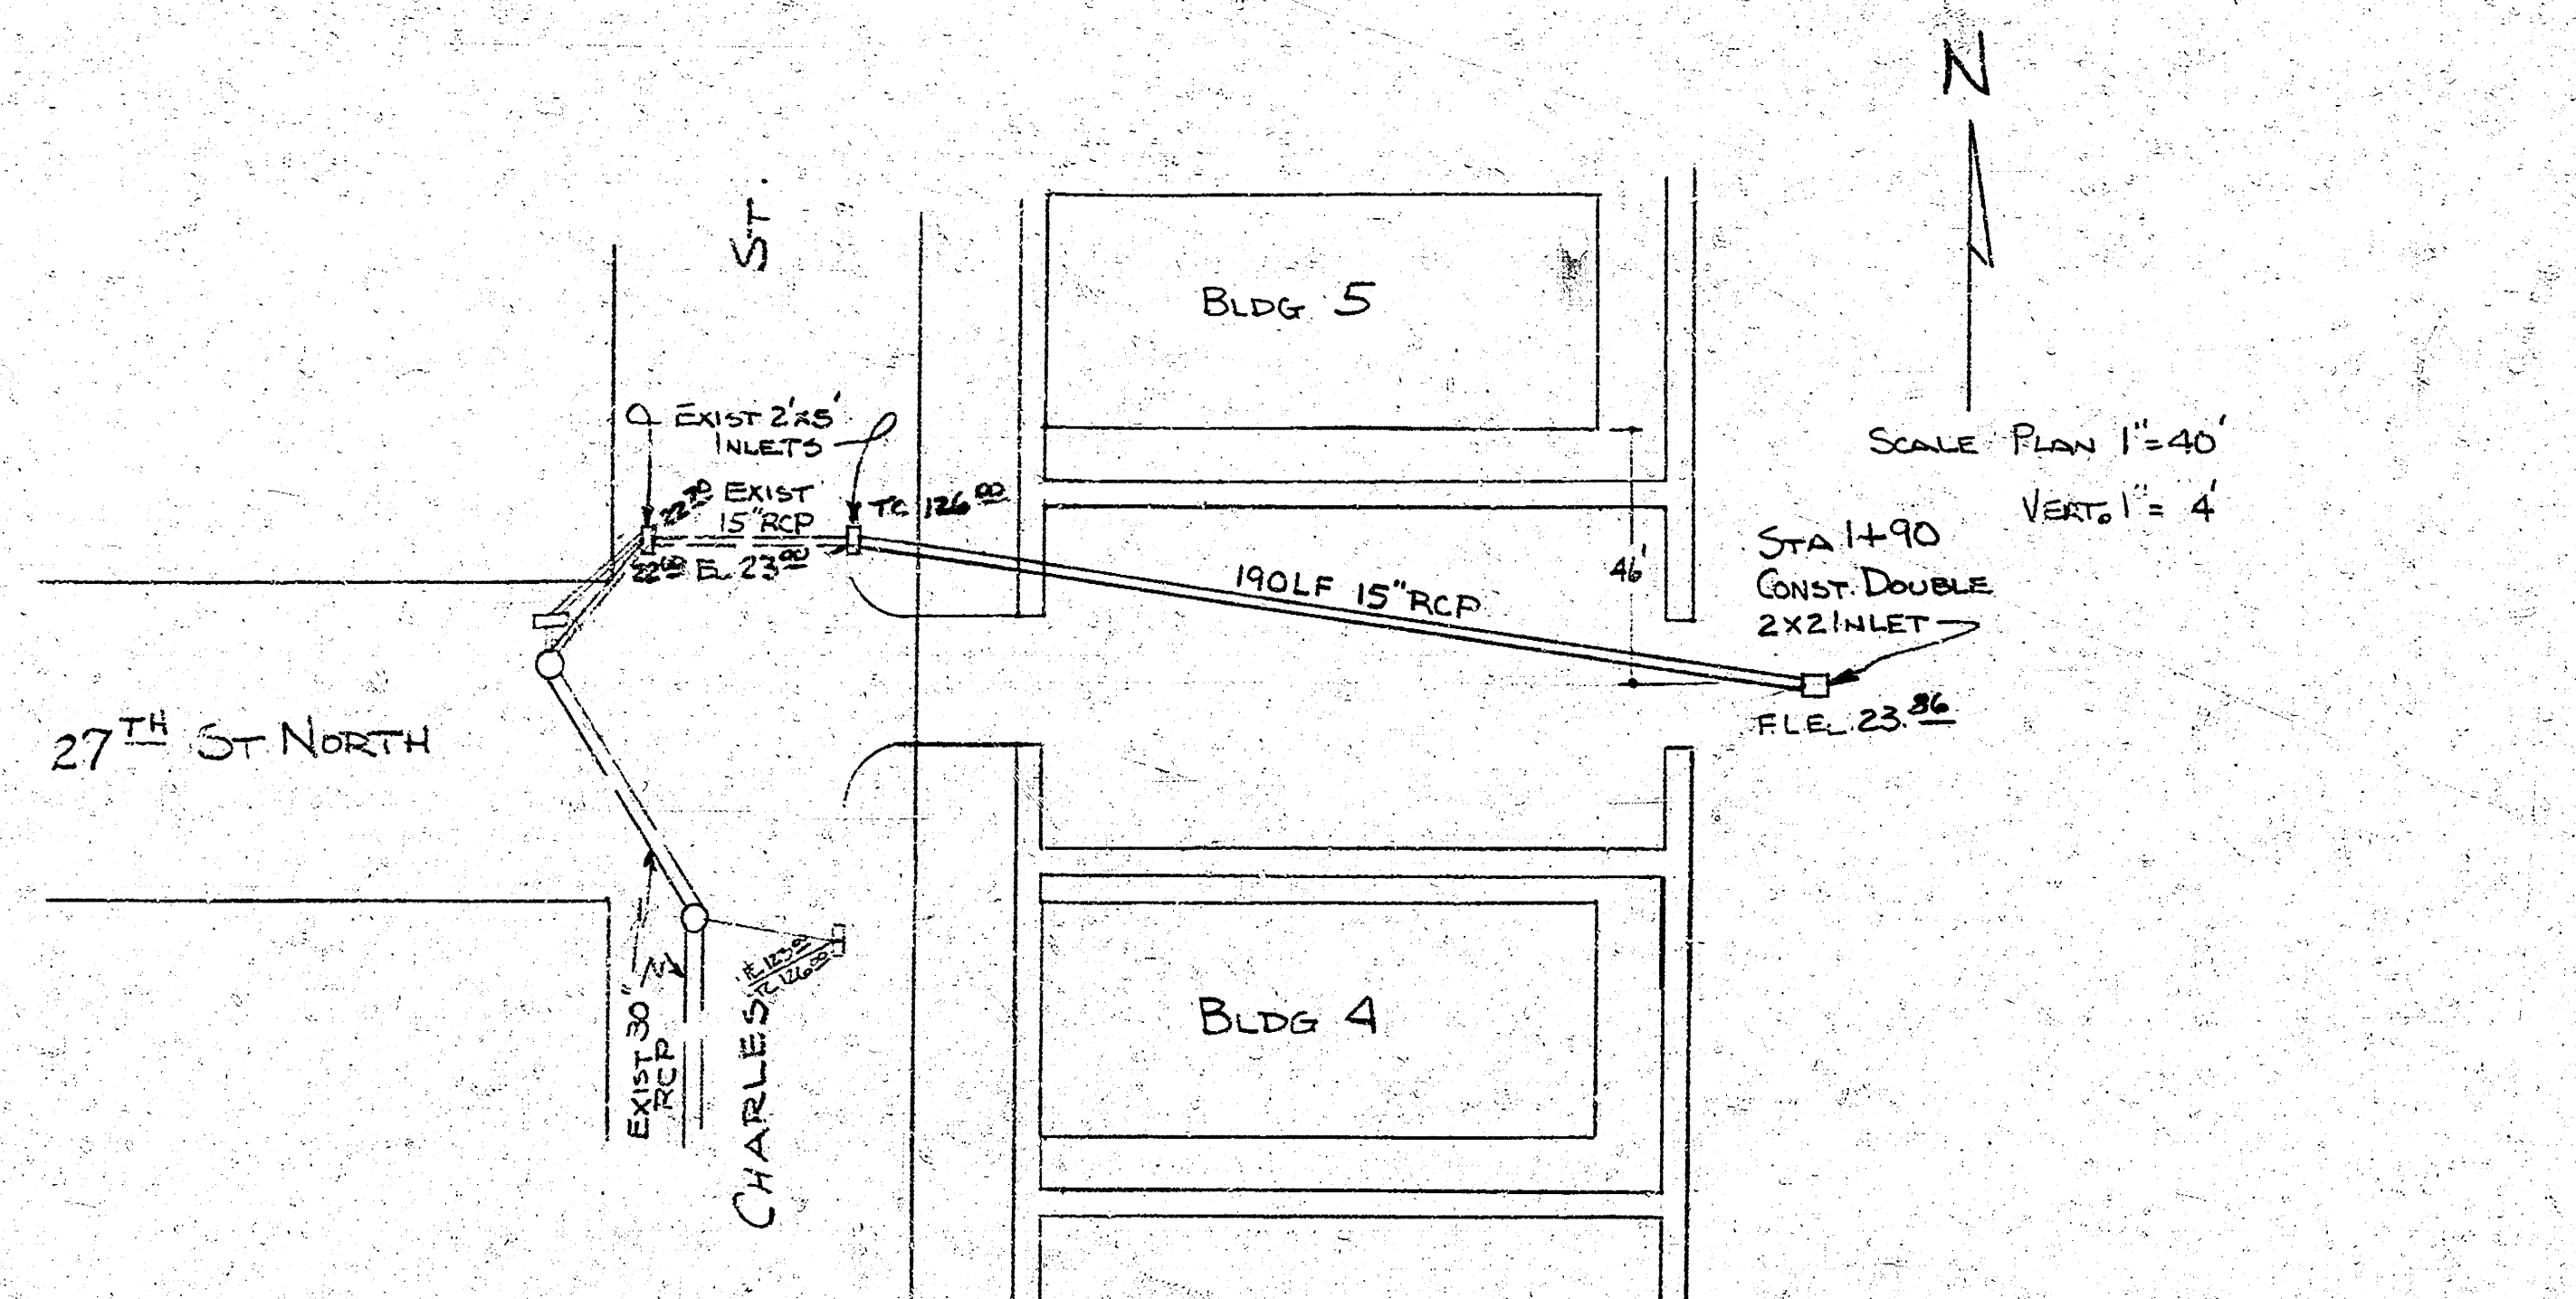

NOTE TO CONTRACTOR
 This project will be constructed under the supervision of the CITY ENGINEER and conforming to the SPECIFICATIONS of the CITY OF WICHITA. The CONTRACTOR will reimburse the City of Wichita for all cost of engineering, plans, and inspection.

APPROVED AS NOTED
 By CITY ENGINEER OF WICHITA
 Sanitary Sewers _____
 Storm Sewers Y. B. S. M. 12/22/78
 Driveway Approaches _____

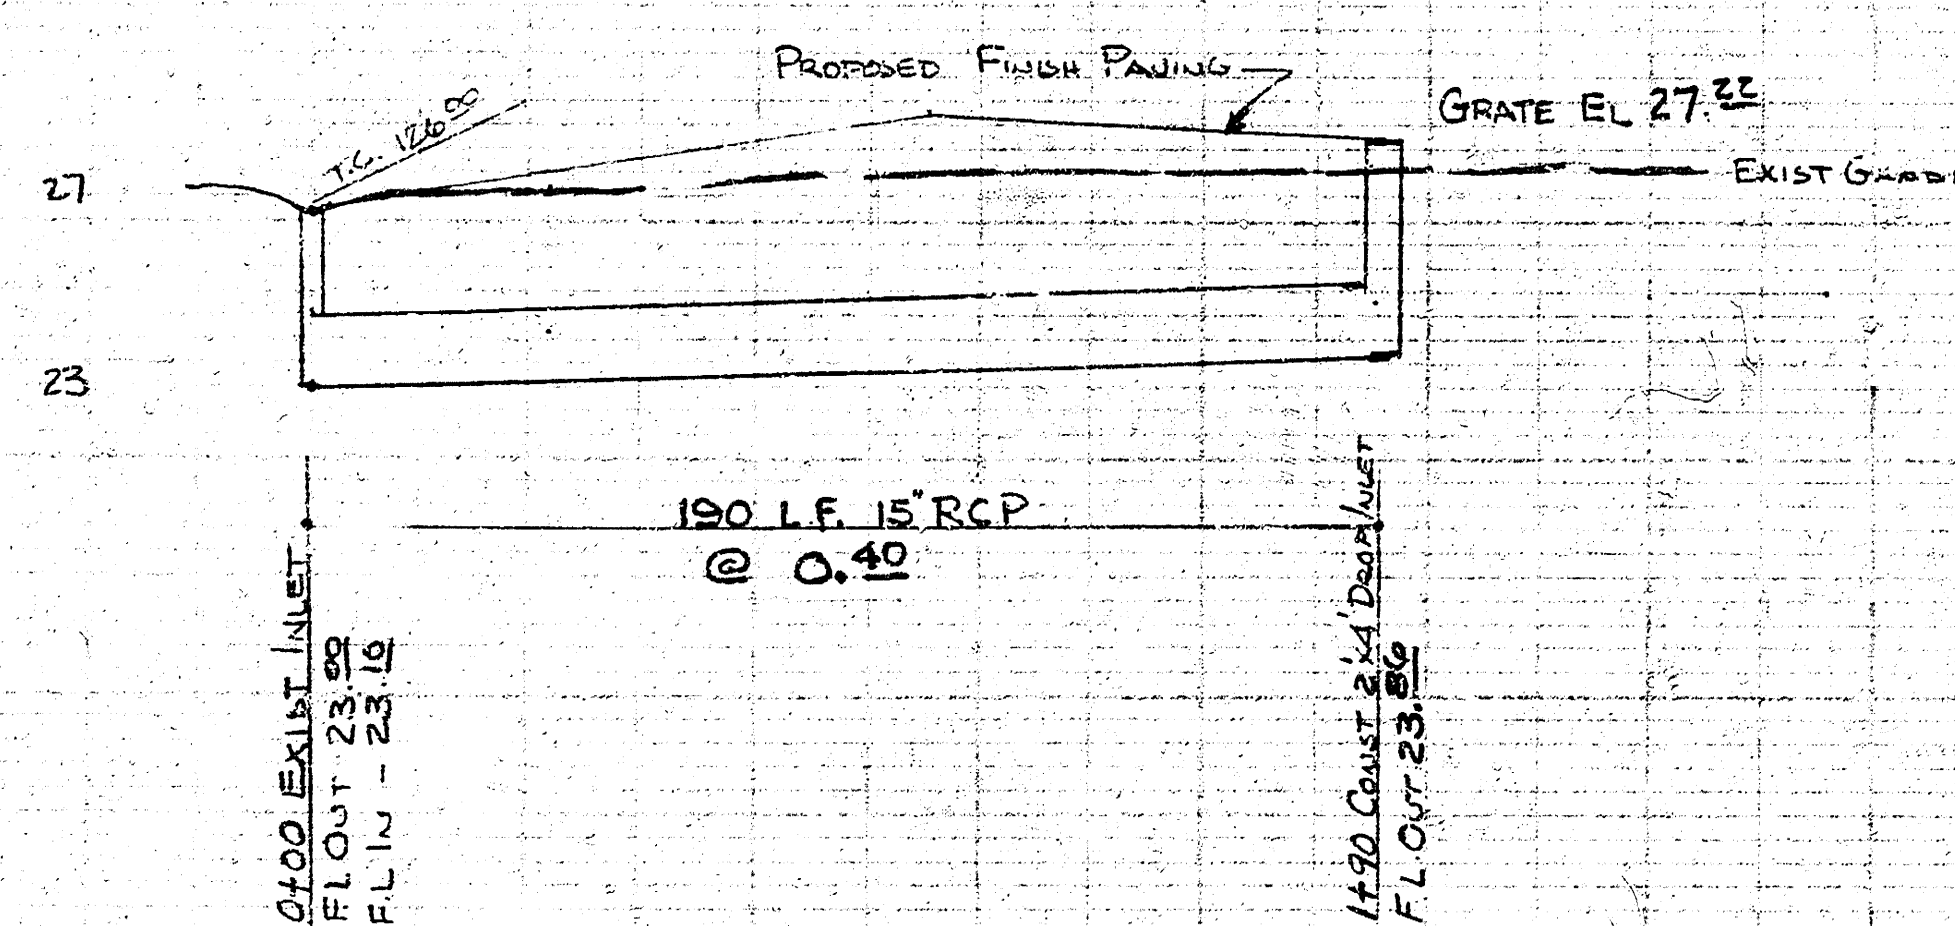

City of Wichita Private Project No. 468-76-245-80678-000-000-008

STORM DRAINAGE
 for
 Stonybrook APTS.
 27TH STREET No. E. AMIDON
 CITY OF WICHITA DEC 1978
 MID STATES CONST. CO.