



PLAN	BY	DATE
SURVEYED		
DESIGNED		
NOTED		
RT. OF WAY CHECKED		
NO.		

PROFILE	BY	DATE
SURVEYED		
DESIGNED		
NOTED		
GRADES CHECKED		
STRUCTURE NOTATION		
NO.		

B.M. 44 cut on K&E Wehrle Ring 42" N. and 51" W. of SE Cor. Lot 4 Spencer Gardens 2nd Addition Elev. 116.66 City of Wichita Datum

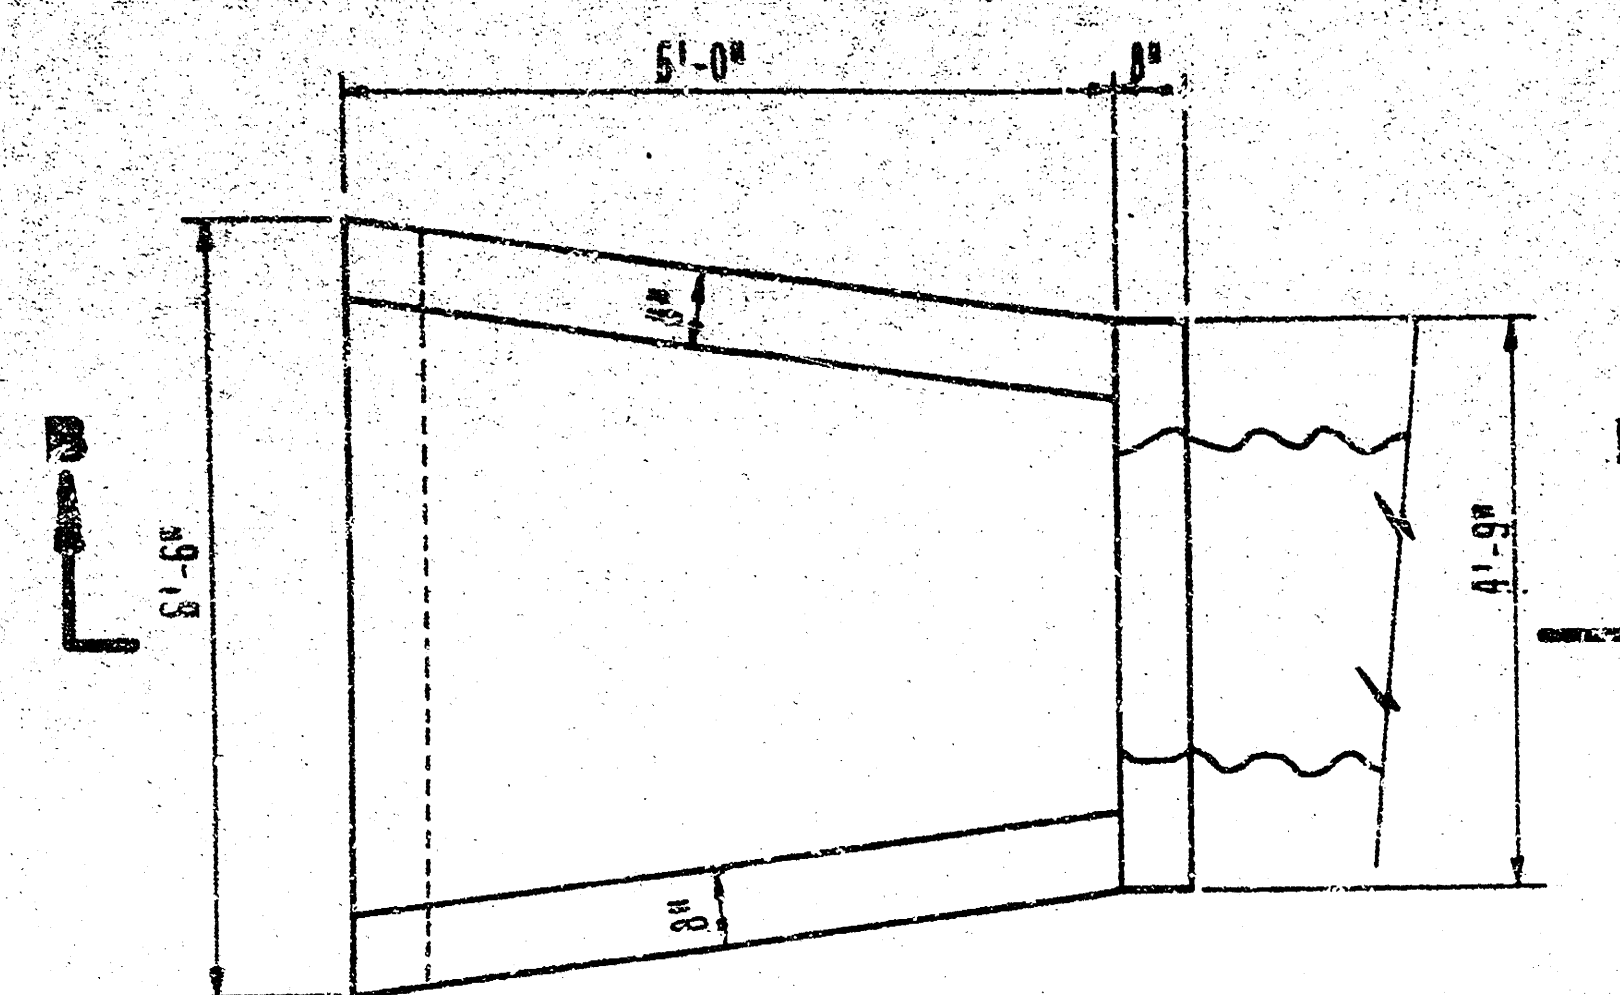

PLAN

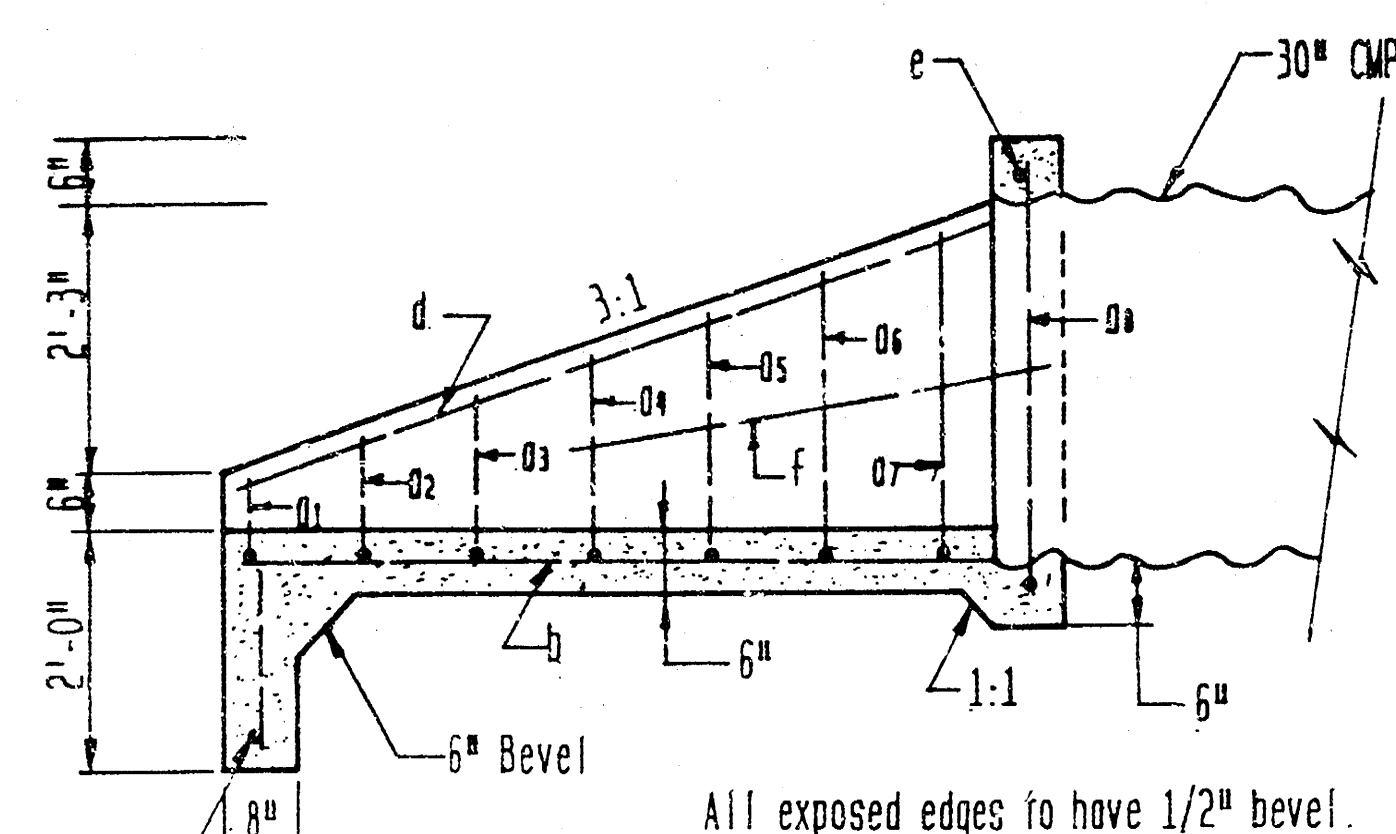


SECTION B-B

a bars b bars c thru f bars



BAR	L	W	NUMBER	SIZE
a1	51'-0"	8"	1	#4
a2	51'-0"	11"	1	#4
a3	51'-3"	1'-3"	1	#4
a4	51'-0"	1'-7"	1	#4
a5	4'-8"	1'-11"	1	#4
a6	4'-5"	2'-3"	1	#4
a7	4'-3"	2'-7"	1	#4
a8	4'-1"	3'-6"	1	#4
b	7'-0"	1'-6"	7	#4
c	6'-0"	-	1	#4
d	7'-6"	-	2	#4
e	4'-5"	-	1	#4
f	4'-3"	-	2	#4

CONCRETE HEADWALL DETAILS

SCALE 1/2" = 1'-0"

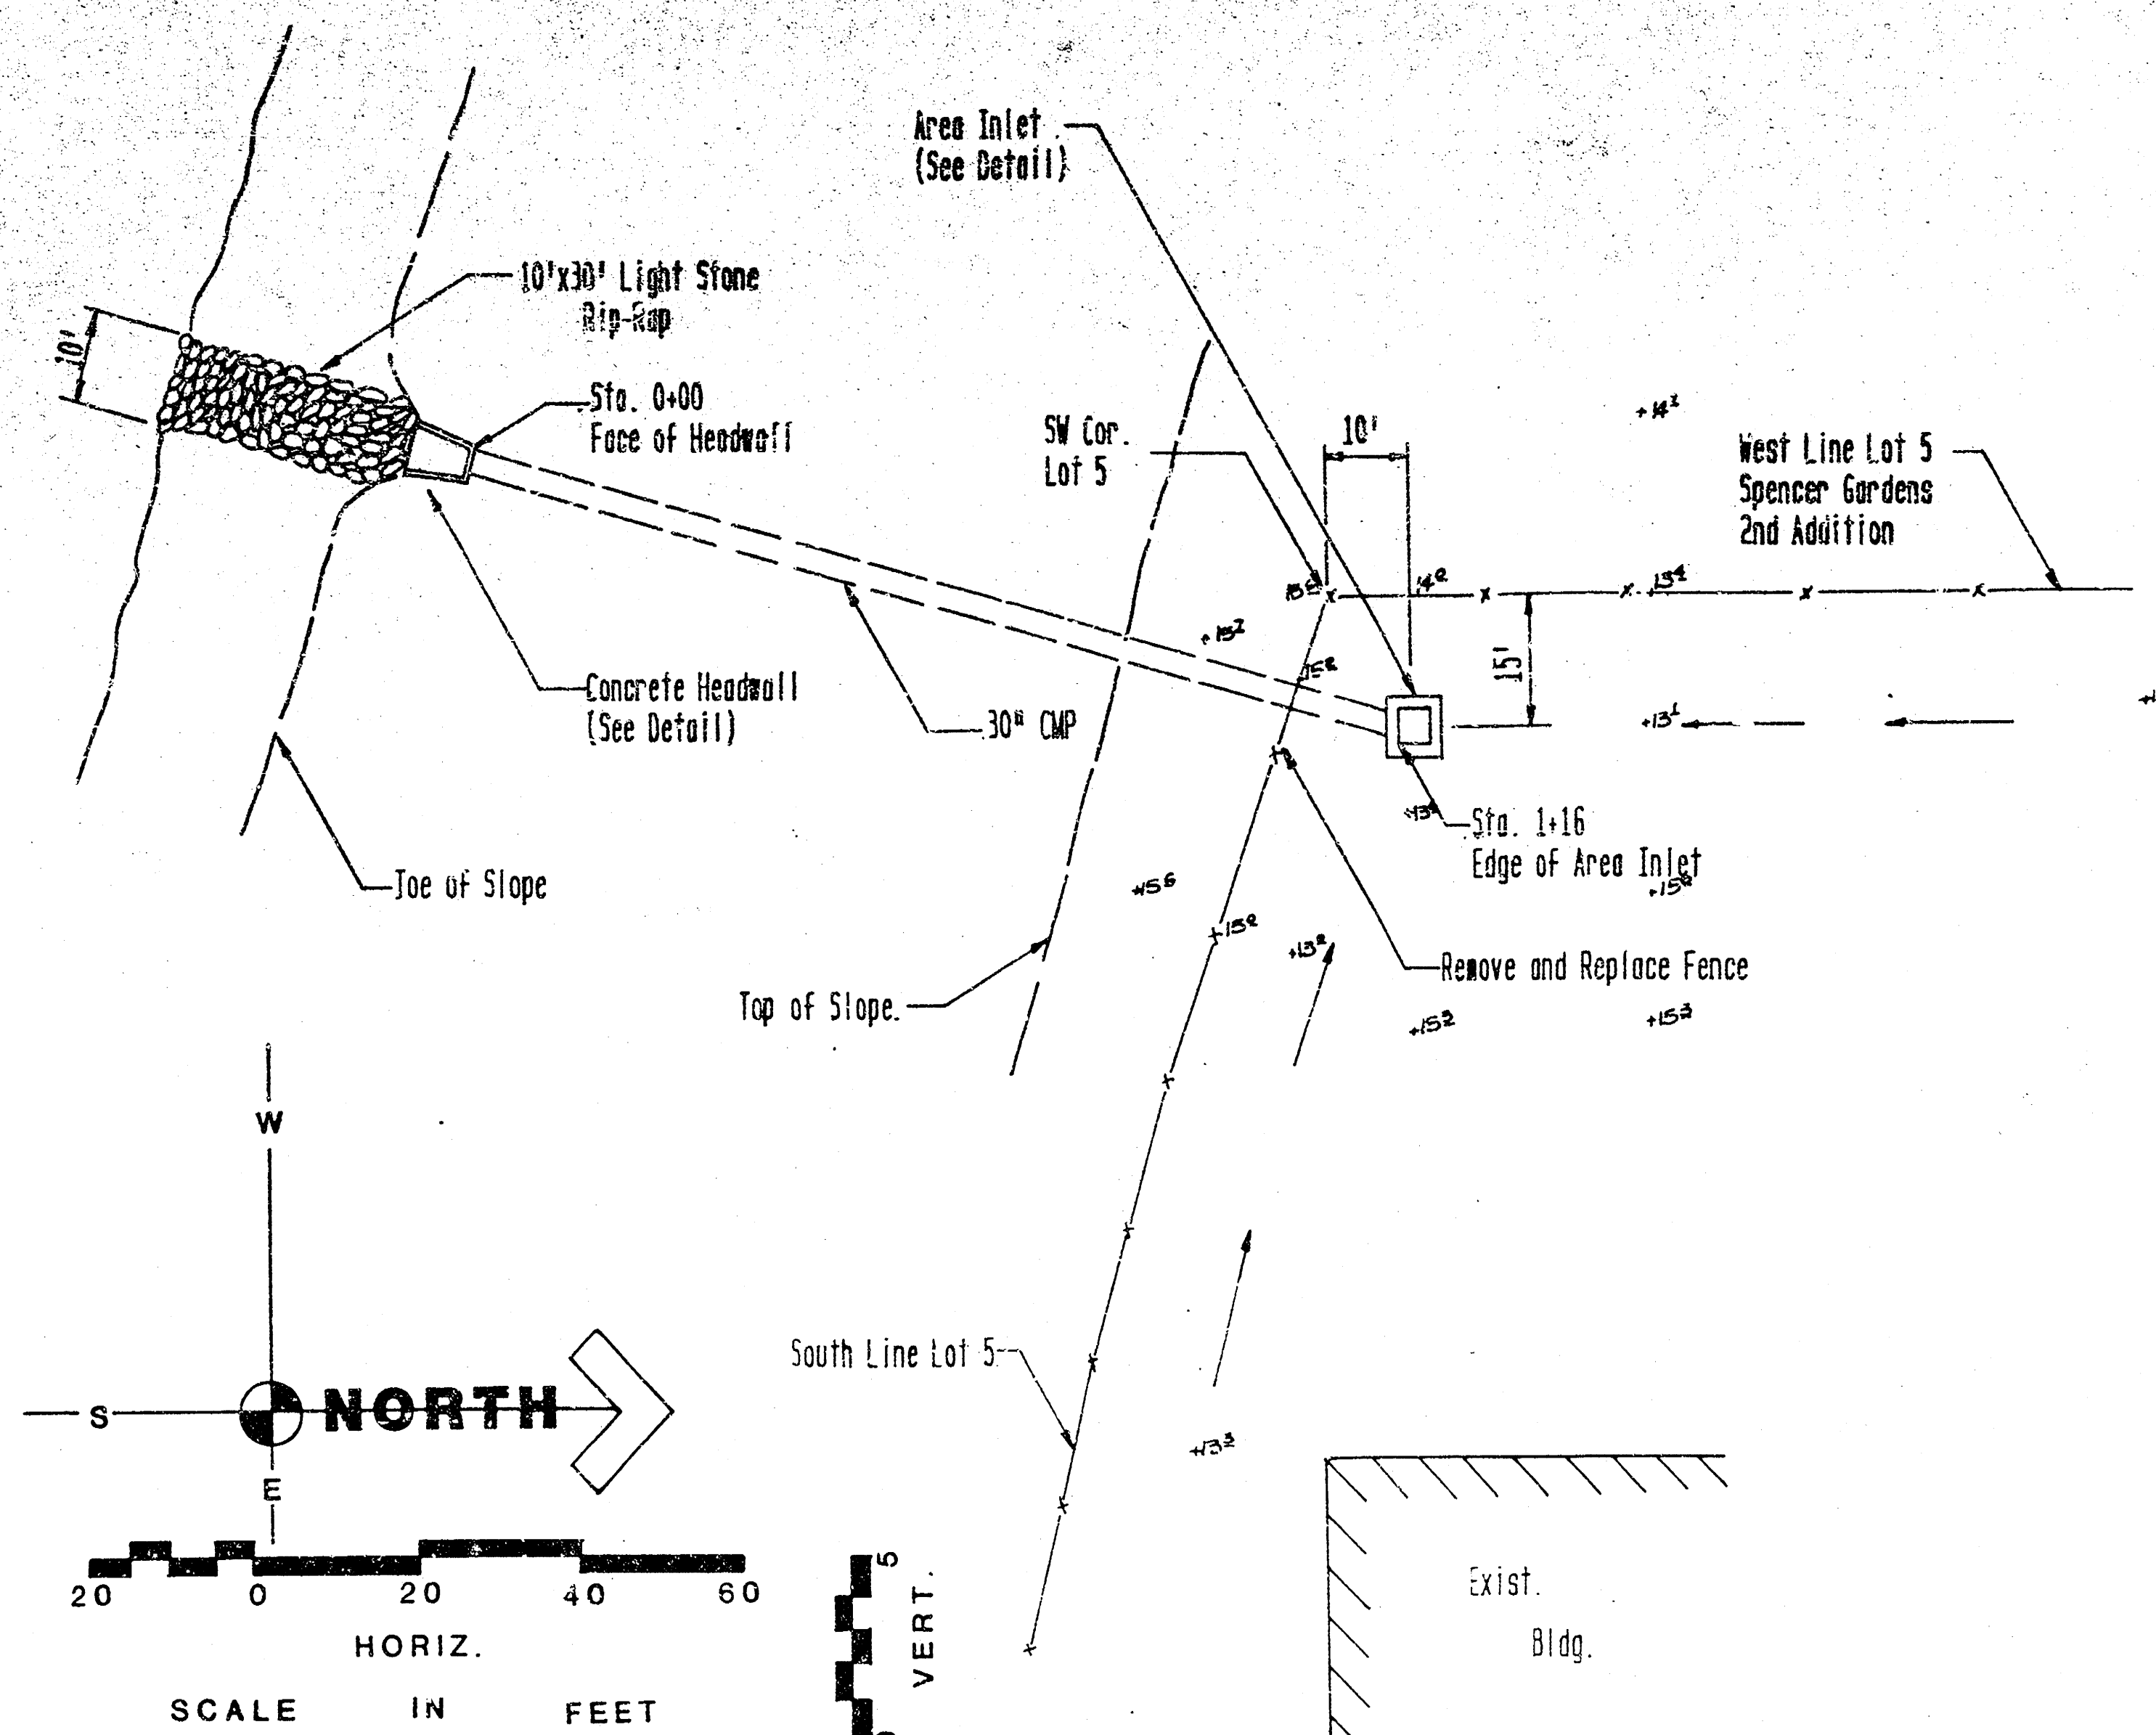

PROFILE

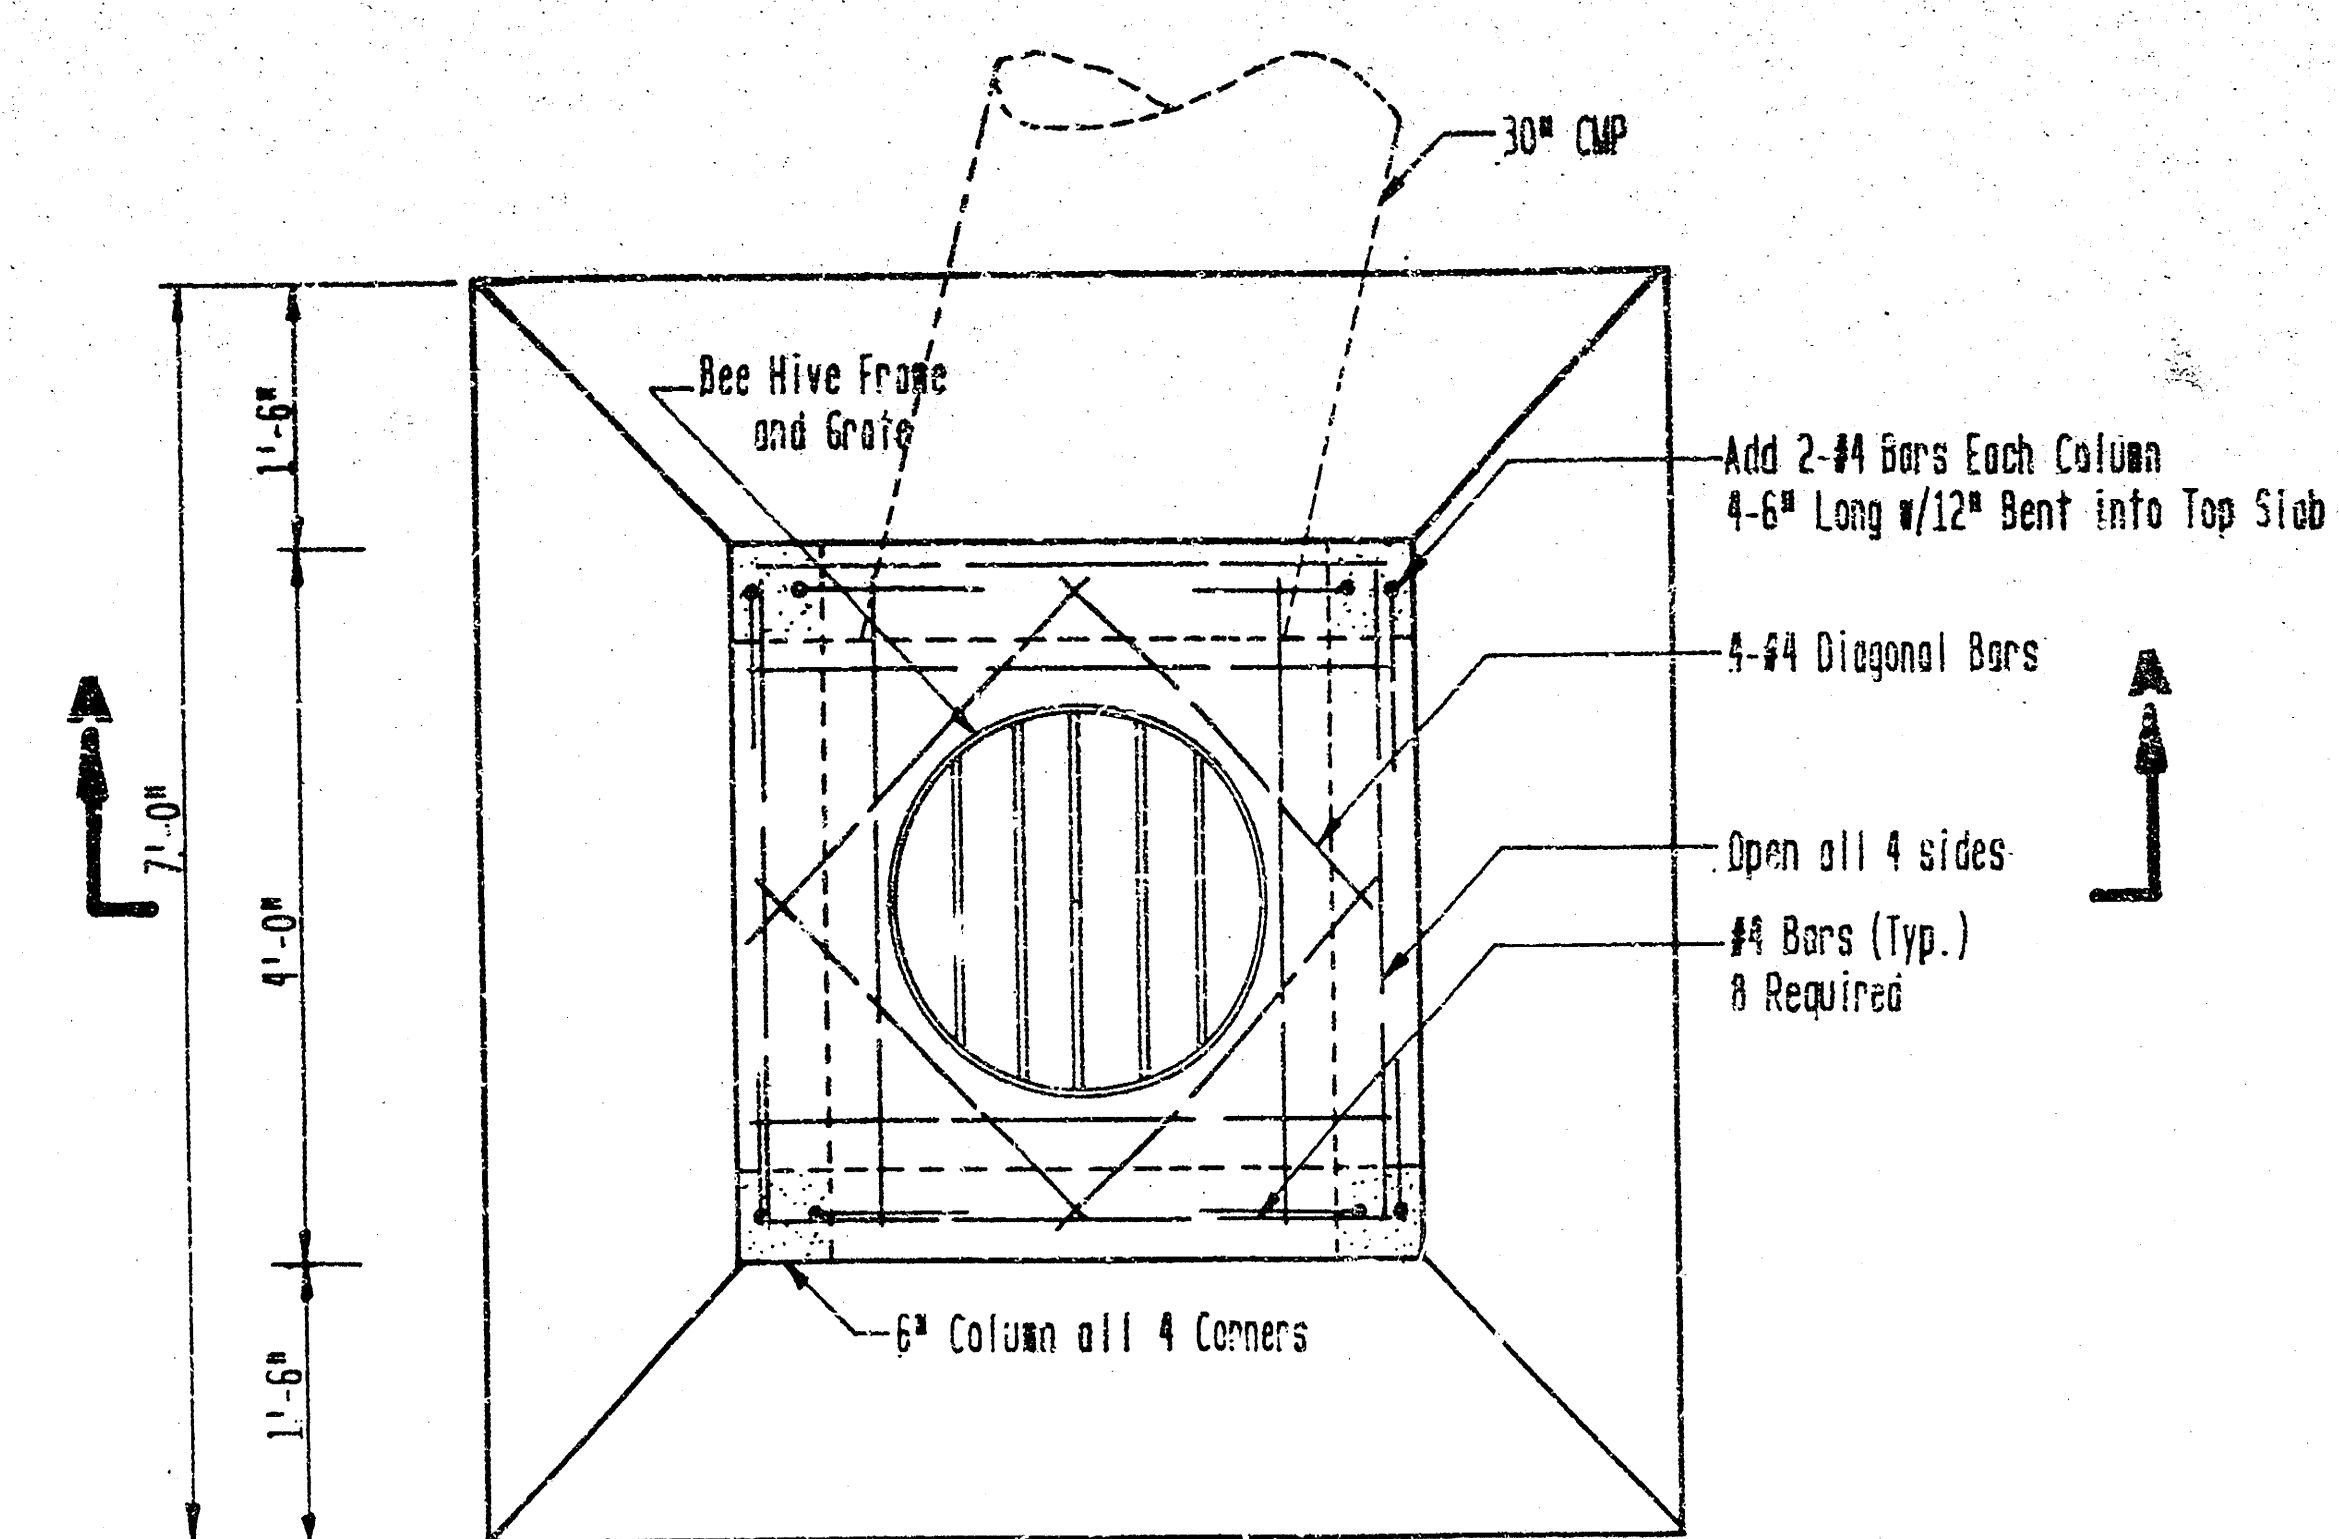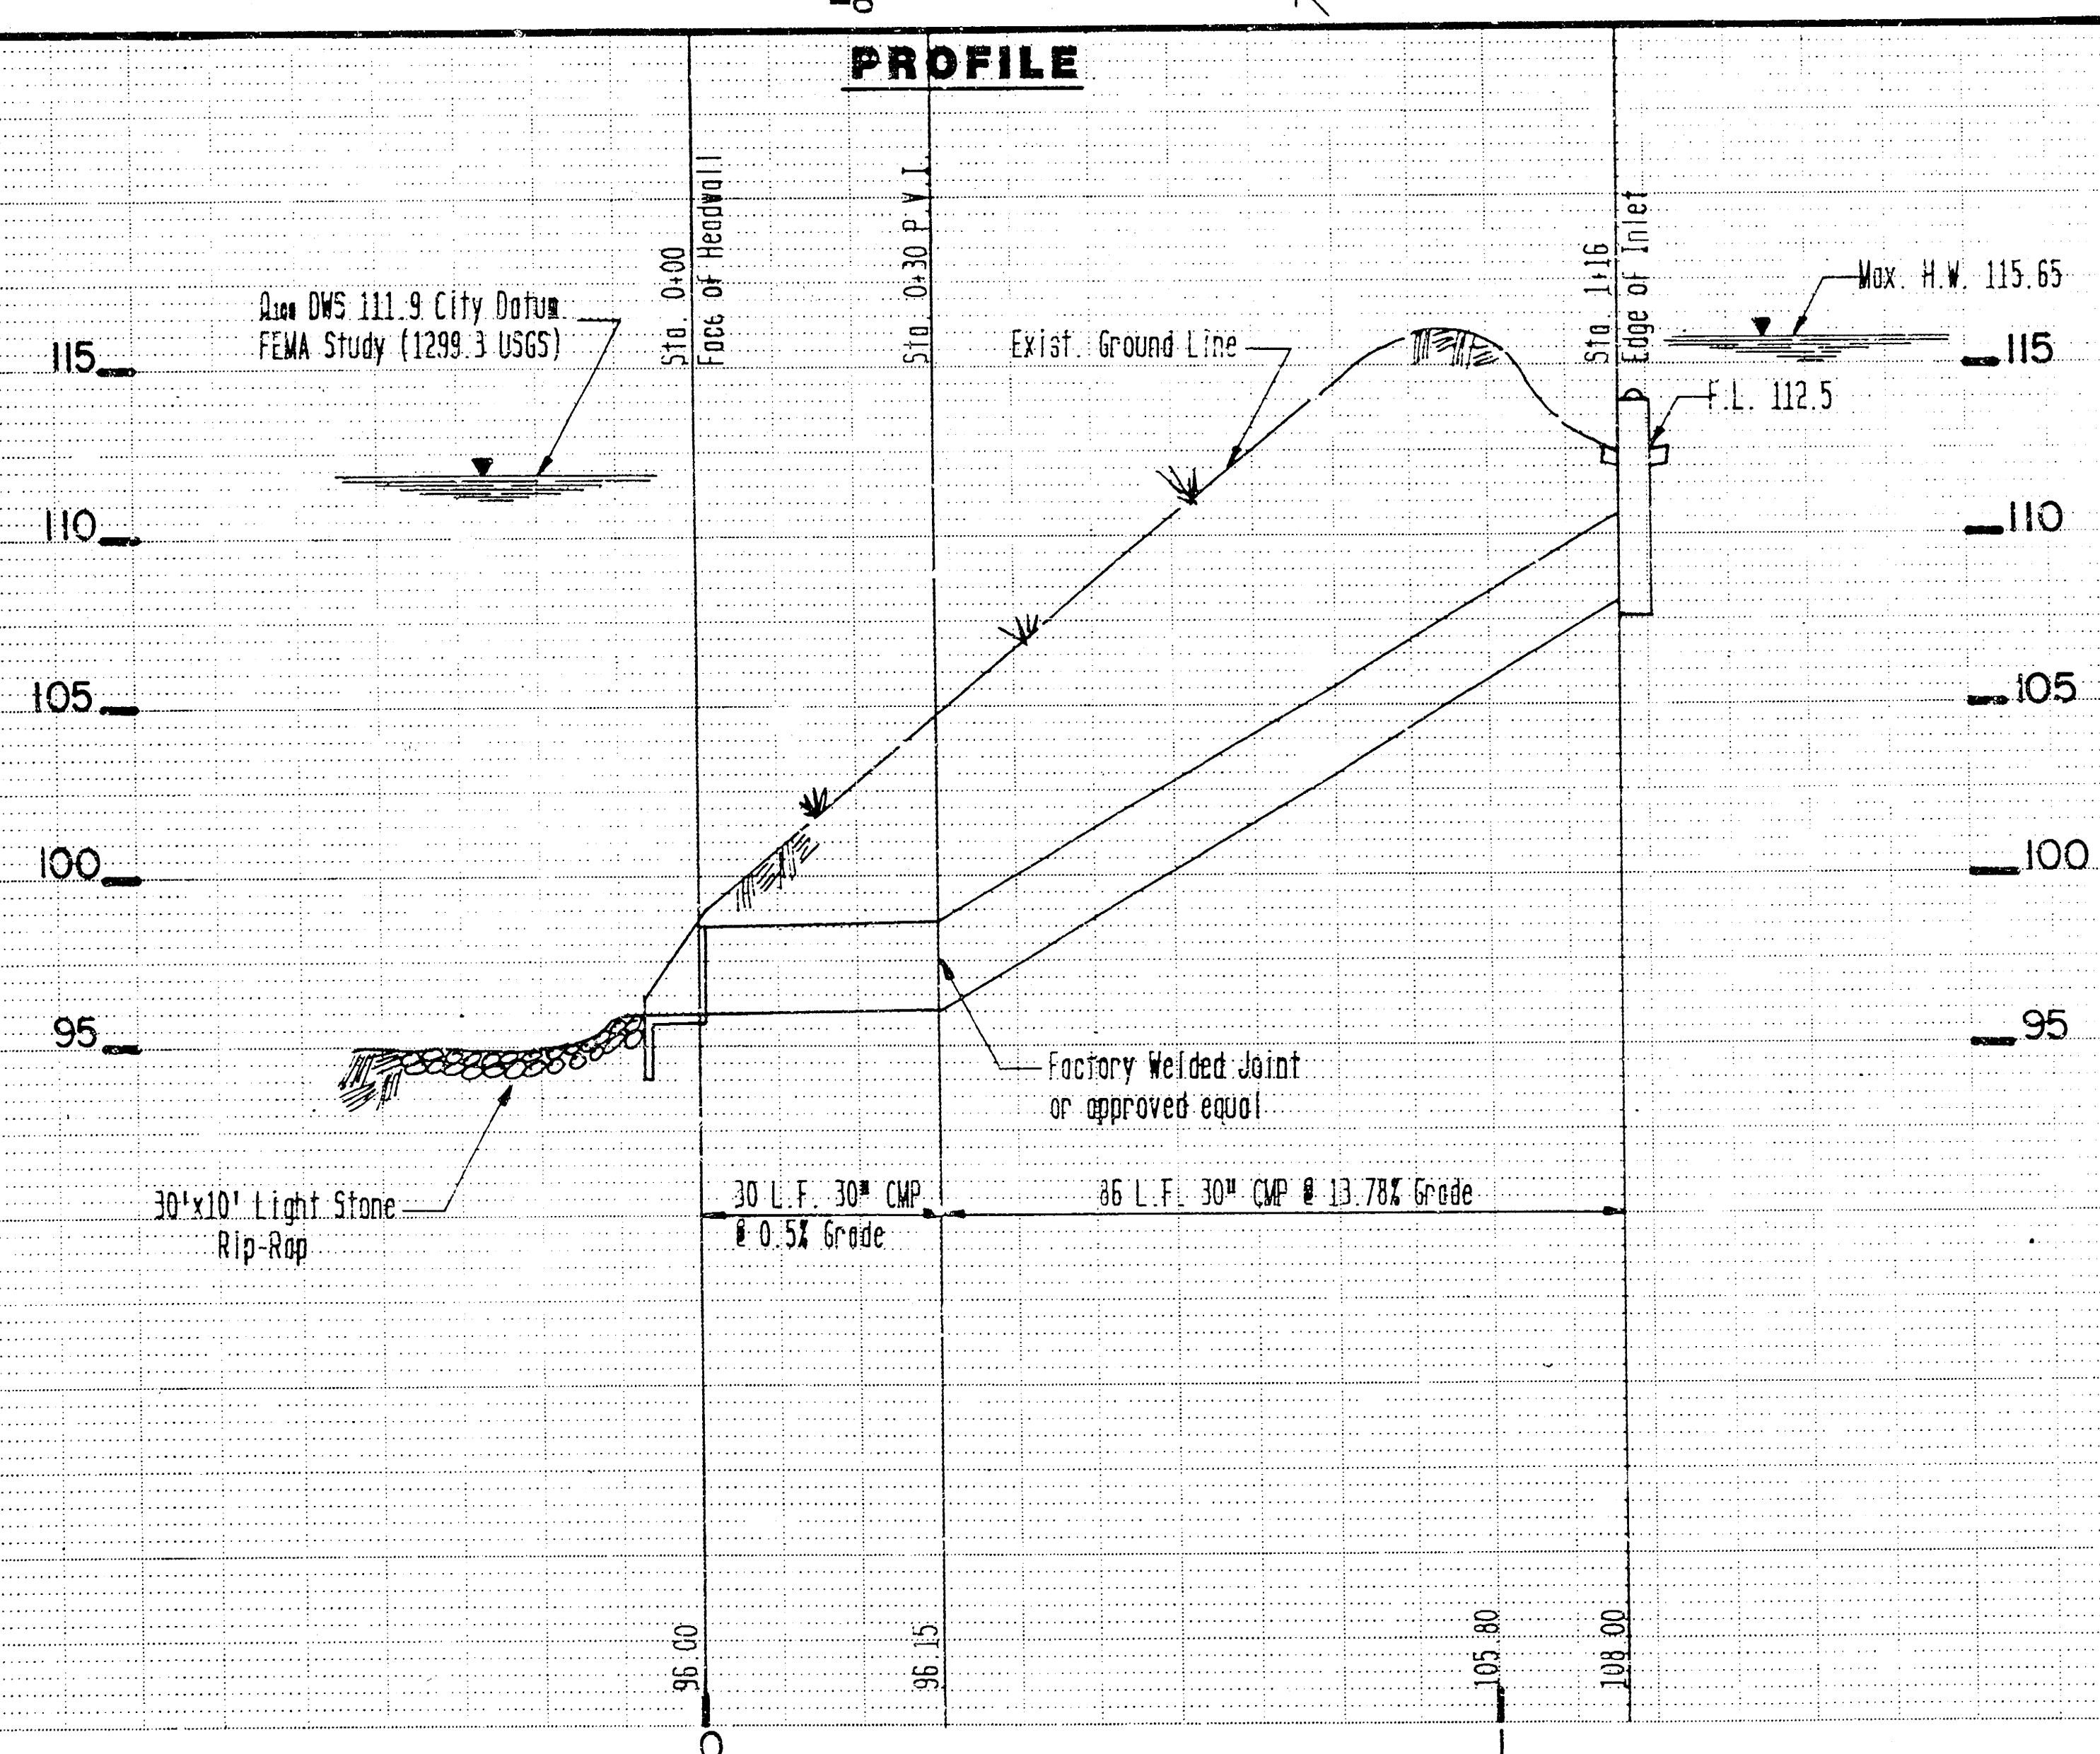


PLAN

APPROVED AS NOTED
By CITY ENGINEER OF WICHITA

Sanitary Sewers _____
Storm Sewers VRH 1/3/89
Drives, Approaches _____
Water Mains _____
Paving _____

NOTE TO CONTRACTOR
INSPECTION AND TESTING FOR THIS PROJECT IS TO BE PROVIDED BY A LICENSED CONSULTING ENGINEERING FIRM. THE CONTRACTOR SHALL BE RESPONSIBLE FOR THE PROTECTION OF ALL EXISTING UTILITIES AND STRUCTURES. 

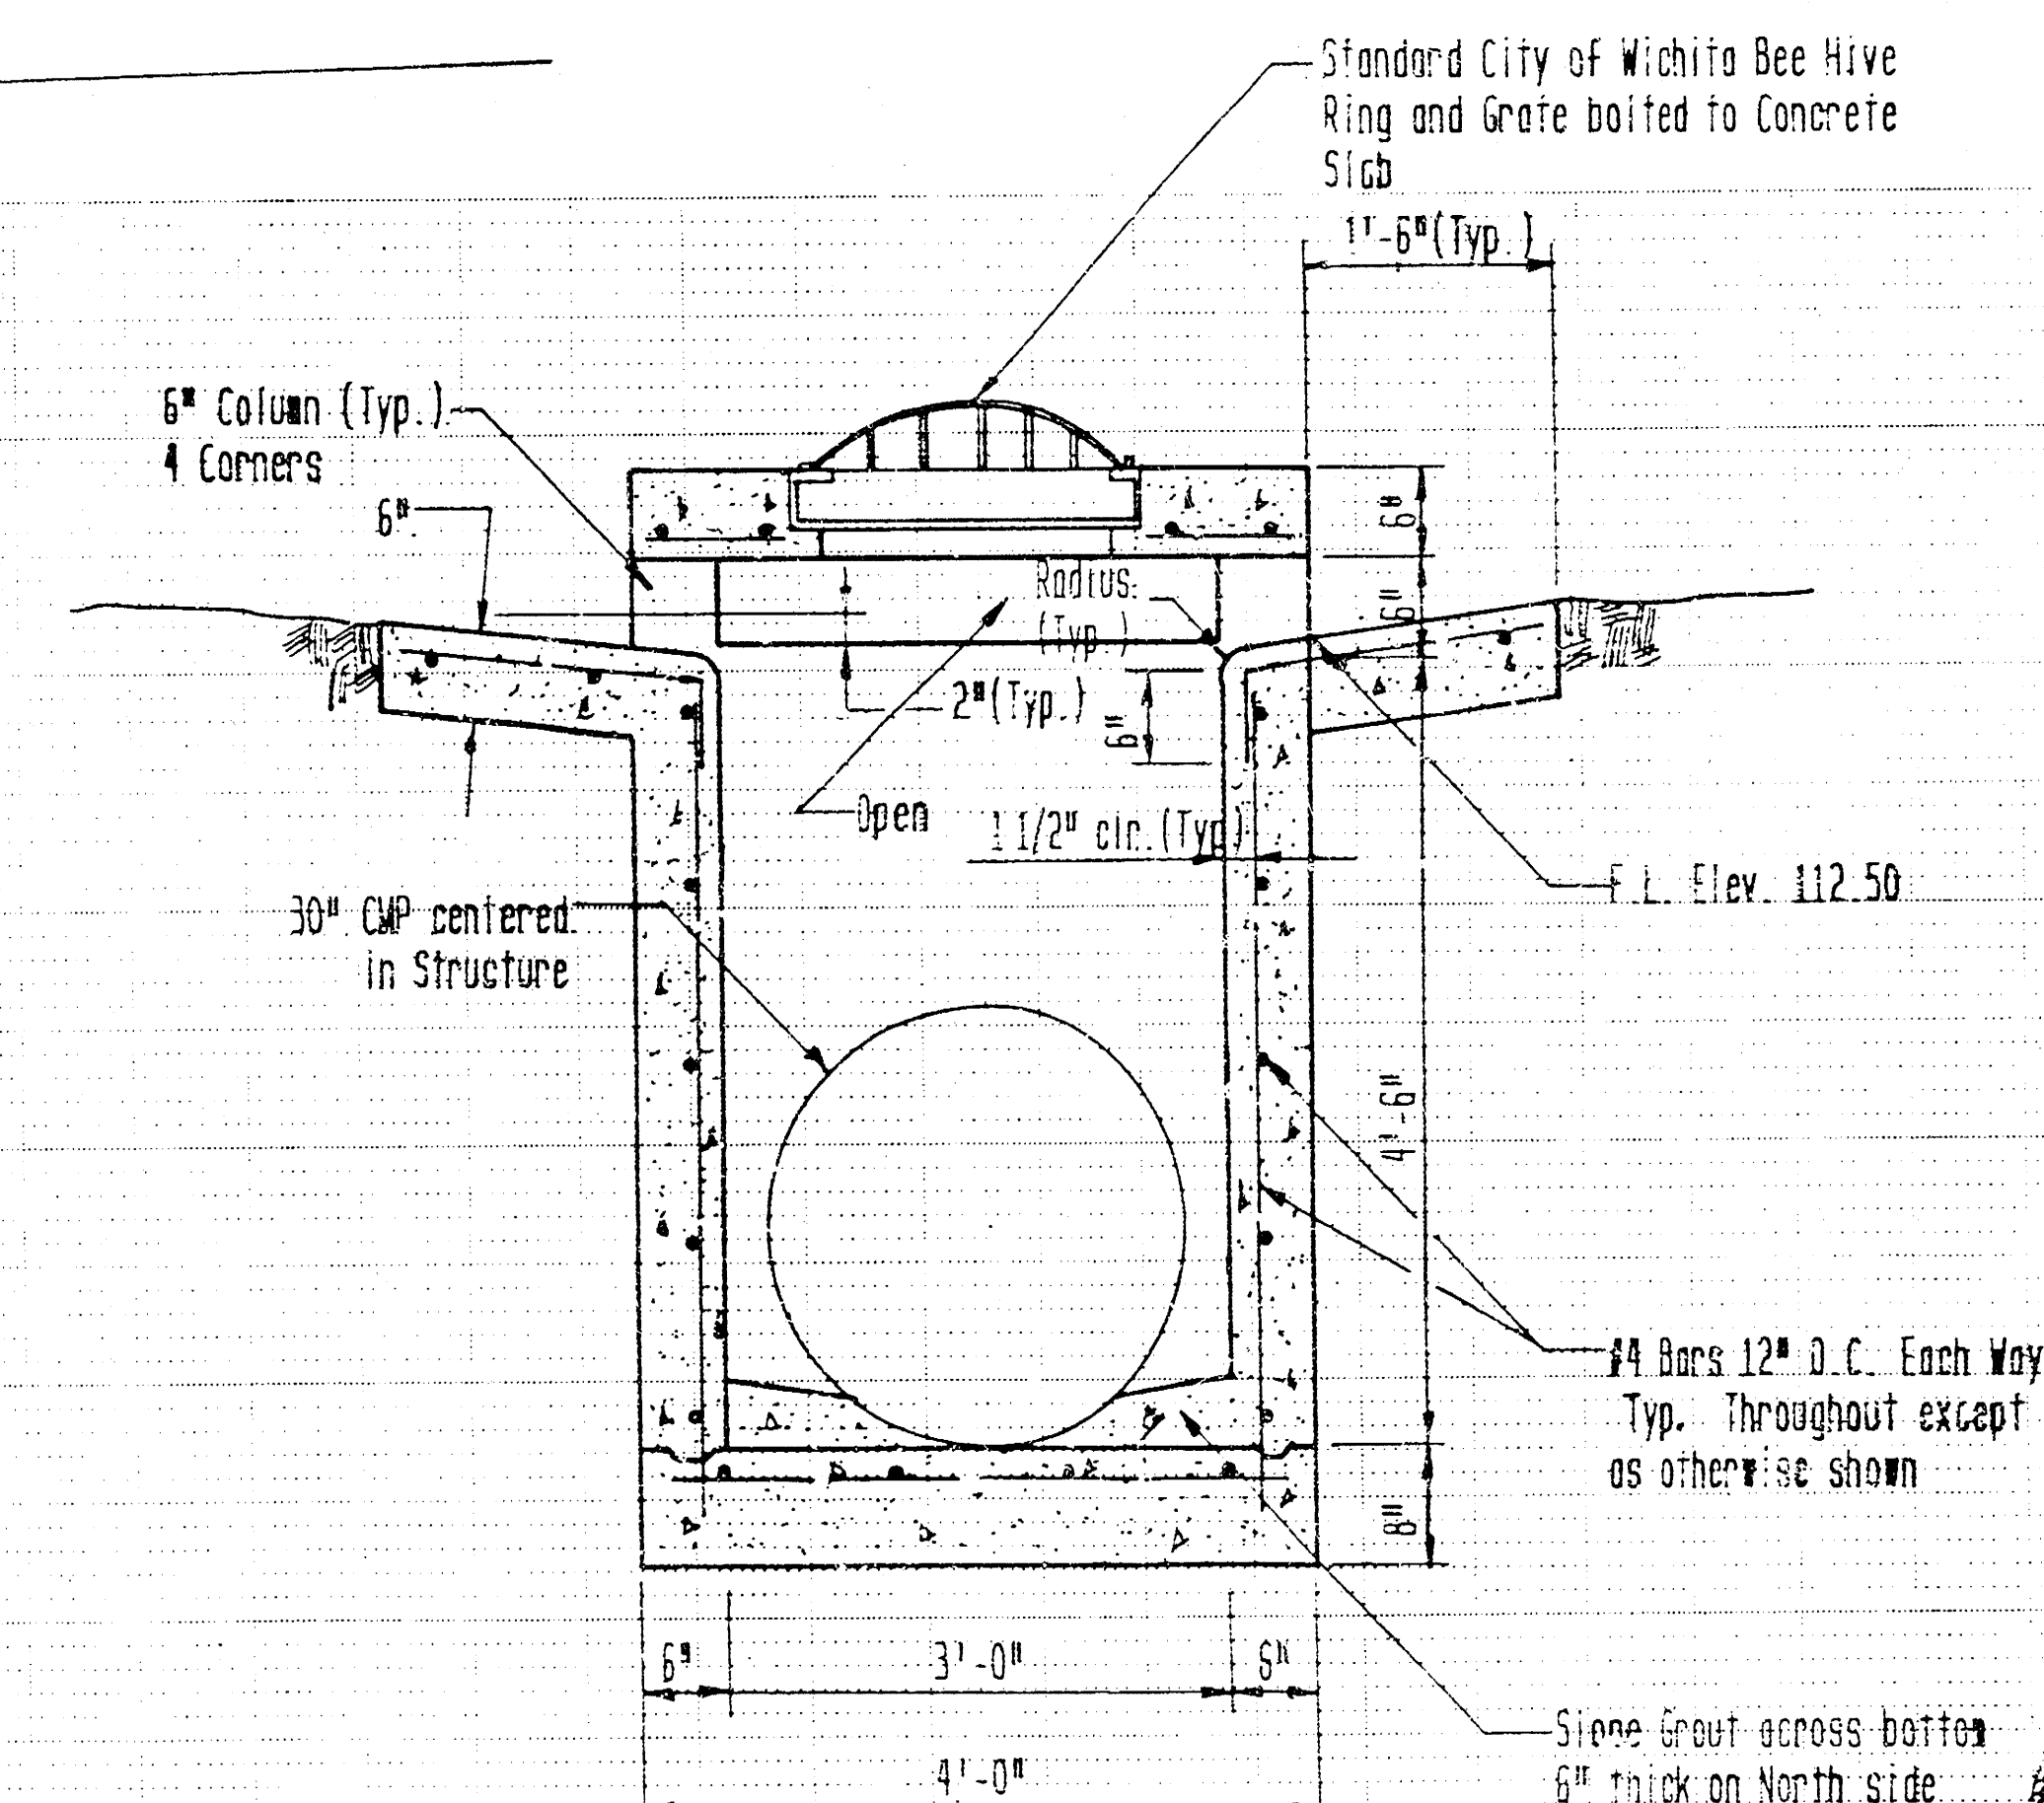

SECTION A-A

AREA INLET

SCALE 3/4" = 1'-0"

POE & ASSOCIATES OF KANSAS INC.
CONSULTING ENGINEERS
434 N. Olive Suite 110 • Wichita, KS 67208 • 316-864-1114

ENGINEER K.H.
INCH TECH T.E.B.
DATE DEC. 1988
SHEET 1 OF 1
PROJECT NO. 468-76-245-80001-000-000-199
Spencer Gardens 2nd Addition
To
CITY OF WICHITA, KANSAS

FILMED FROM THE BEST
AVAILABLE COPY