

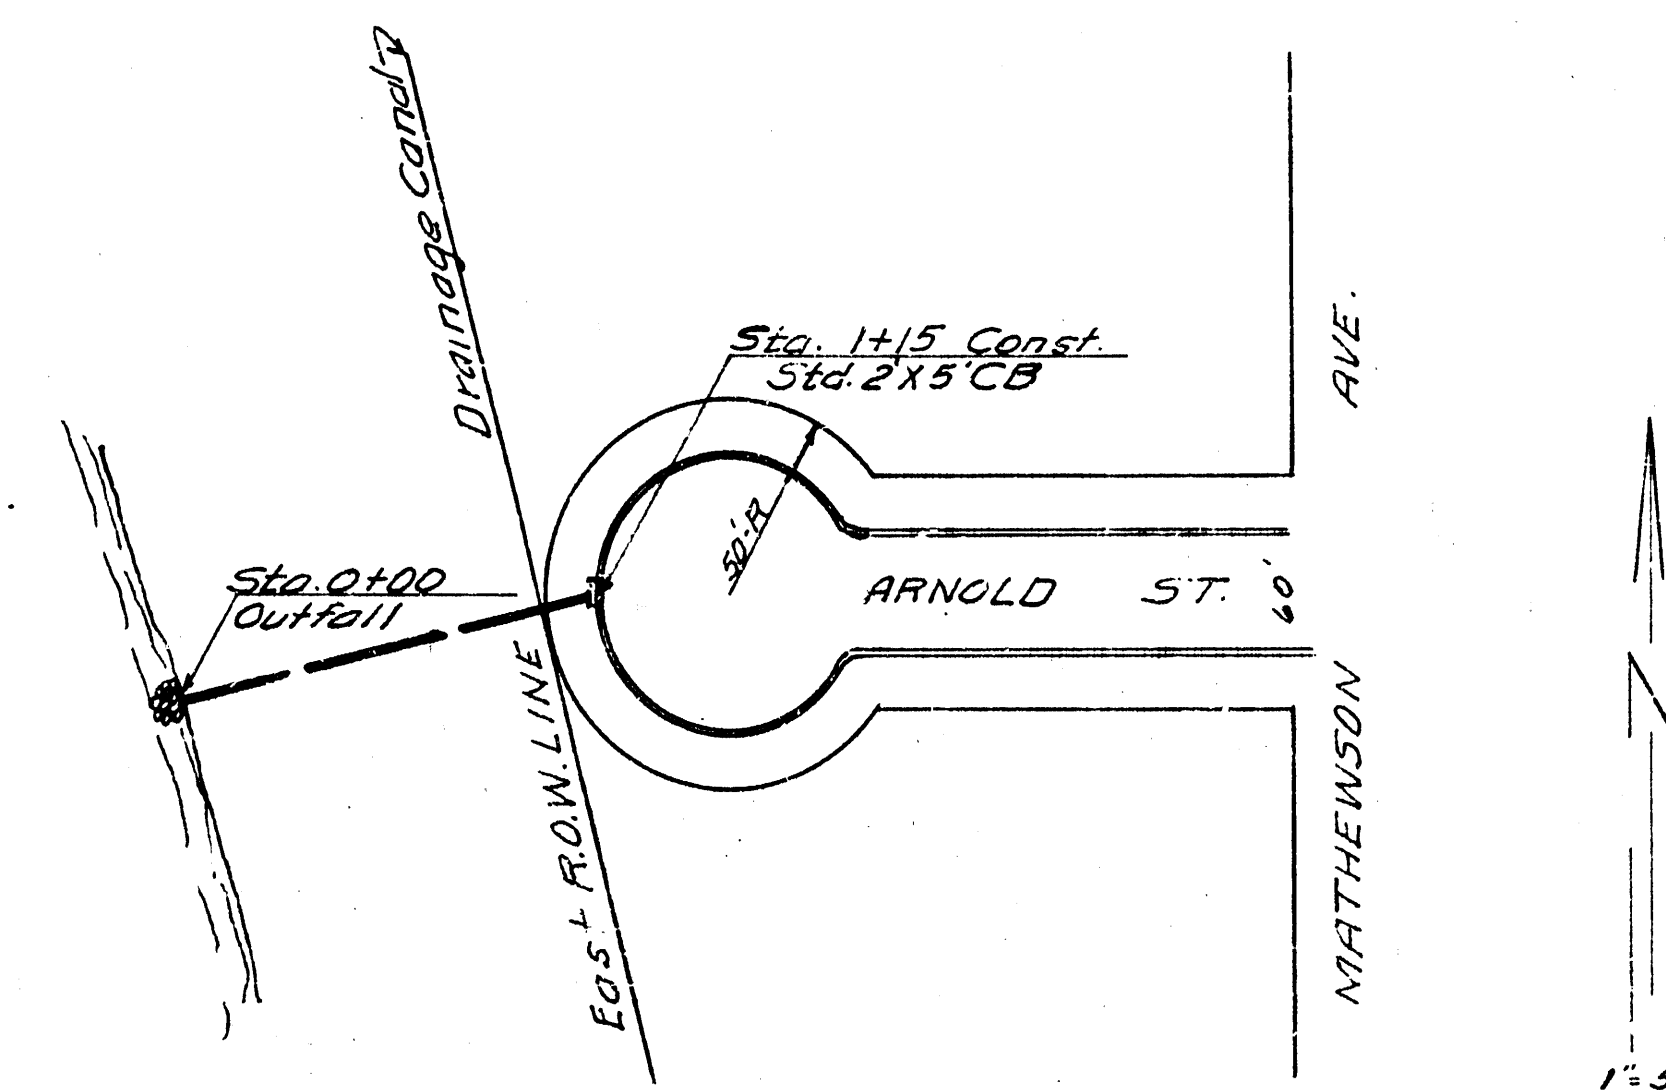


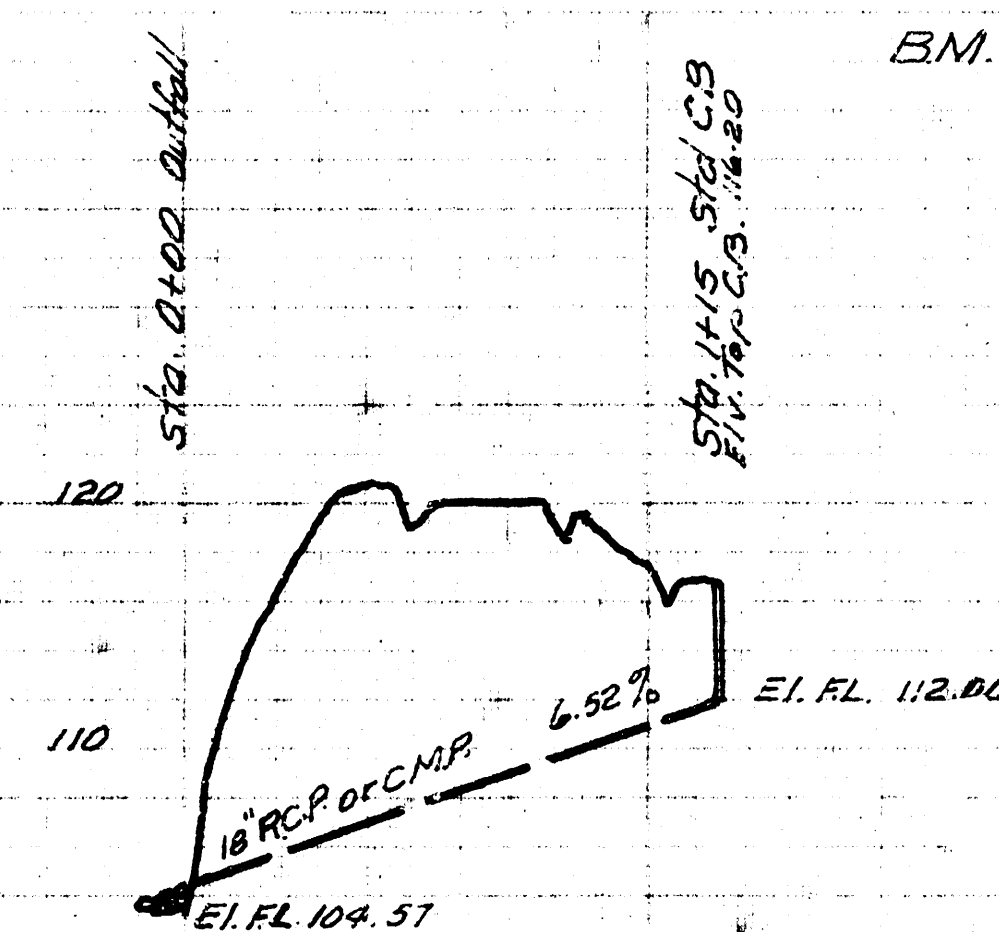

BM. 122.36 "X" SE. corner wingwall canal bridge @
17th street.

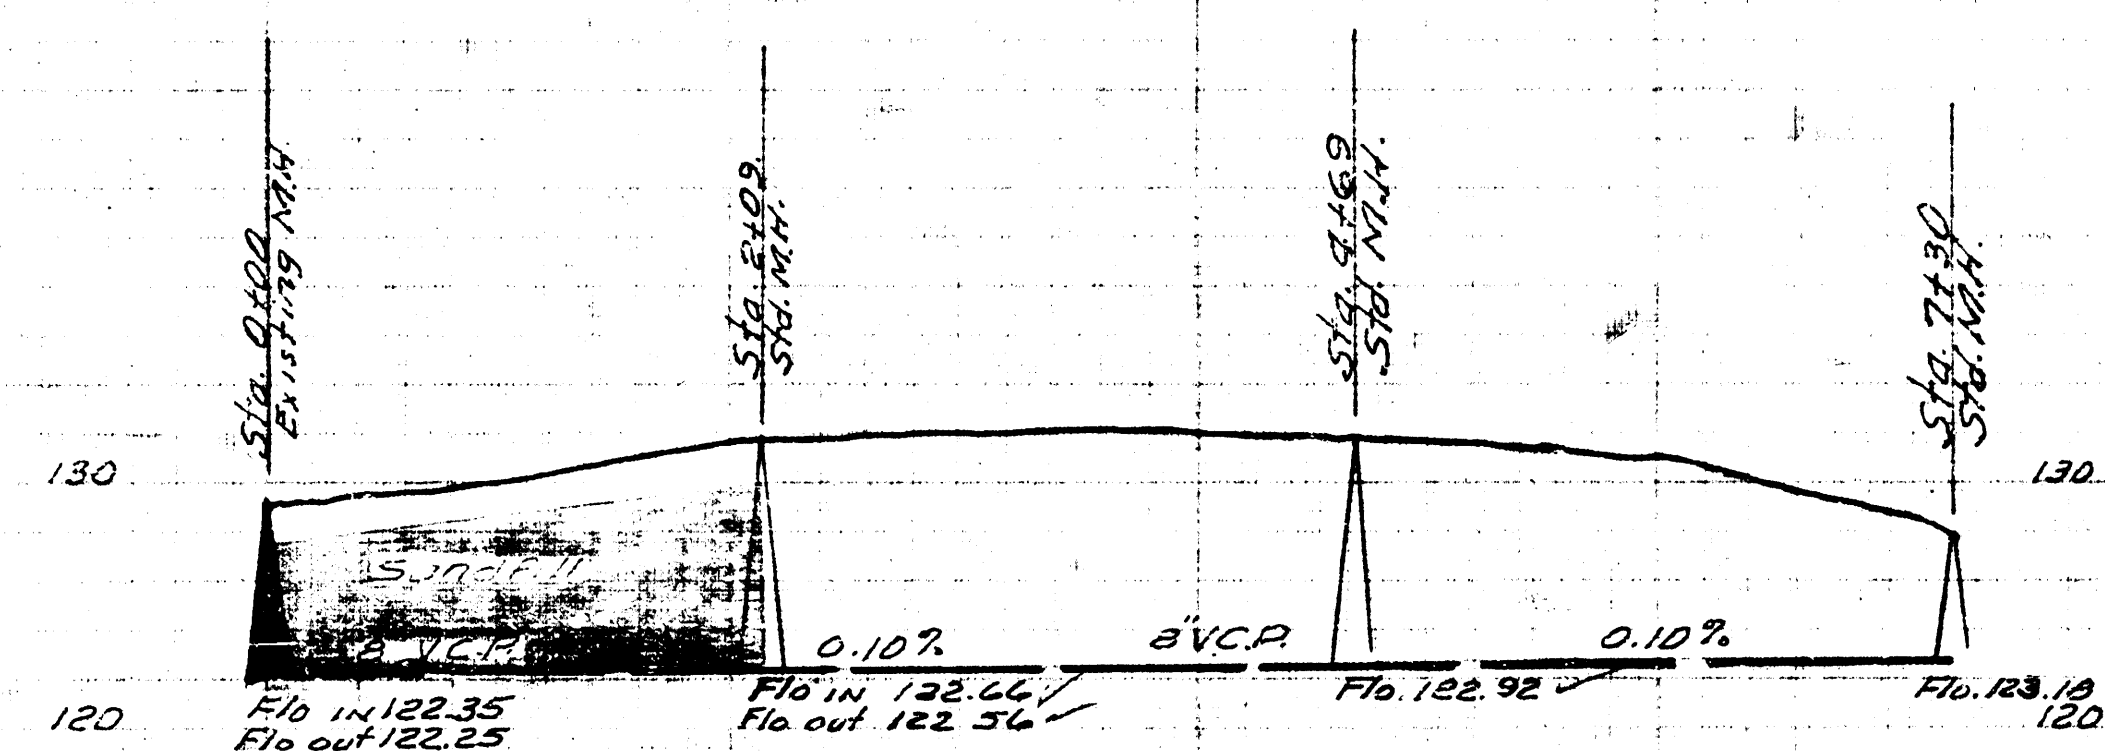

Note: From Sta. 0+00 to 0+12 Pipe shall be encased in 6" of concrete

LAT. 65 DCS 5.5.12
CITY OF WICHITA KANSAS
BESMITH CITY ENGINEER
Proj. No. C-24-41

PRIVATE S.W.S.
1700 S. ST. & DRAINAGE CANAL
CITY OF WICHITA KANSAS
B.E. SMITH CITY ENGINEER

Date. 6-16-54
Designed by McClain
Checked by J. W. E.
Book No. 4-17

Date - 6-23-54
Drawn by McElvin
Checked by
Book No. H-68