
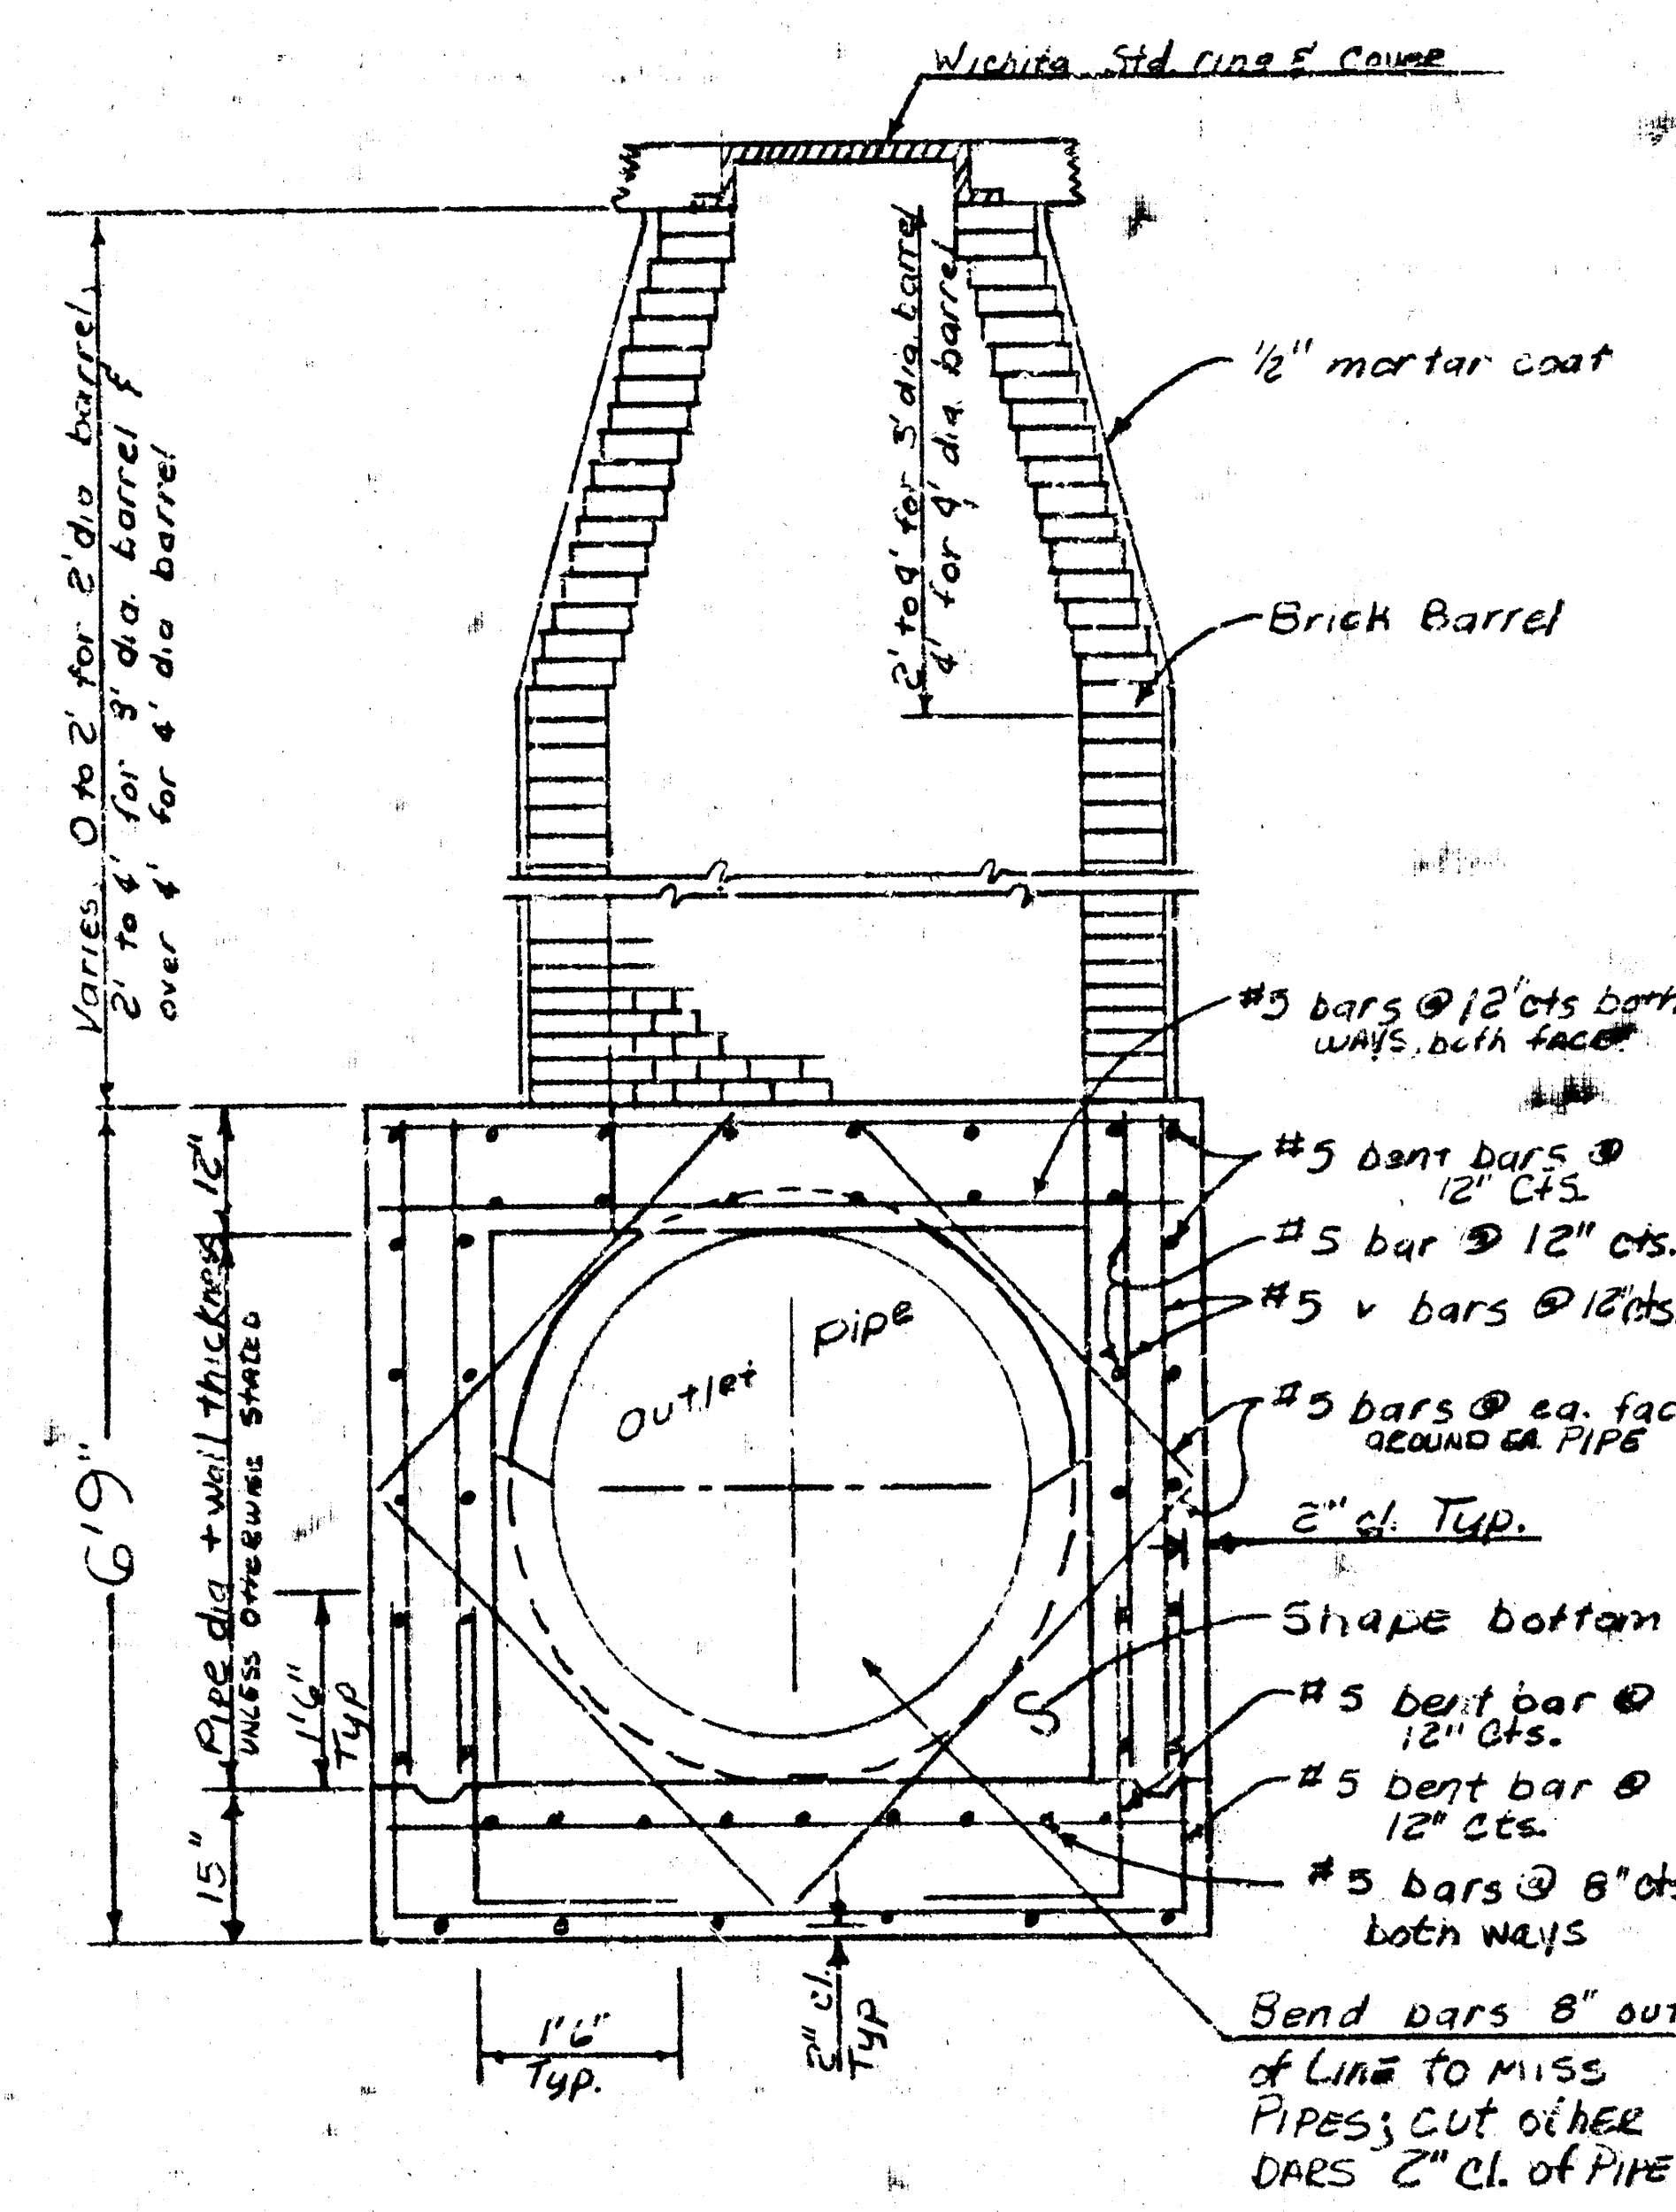


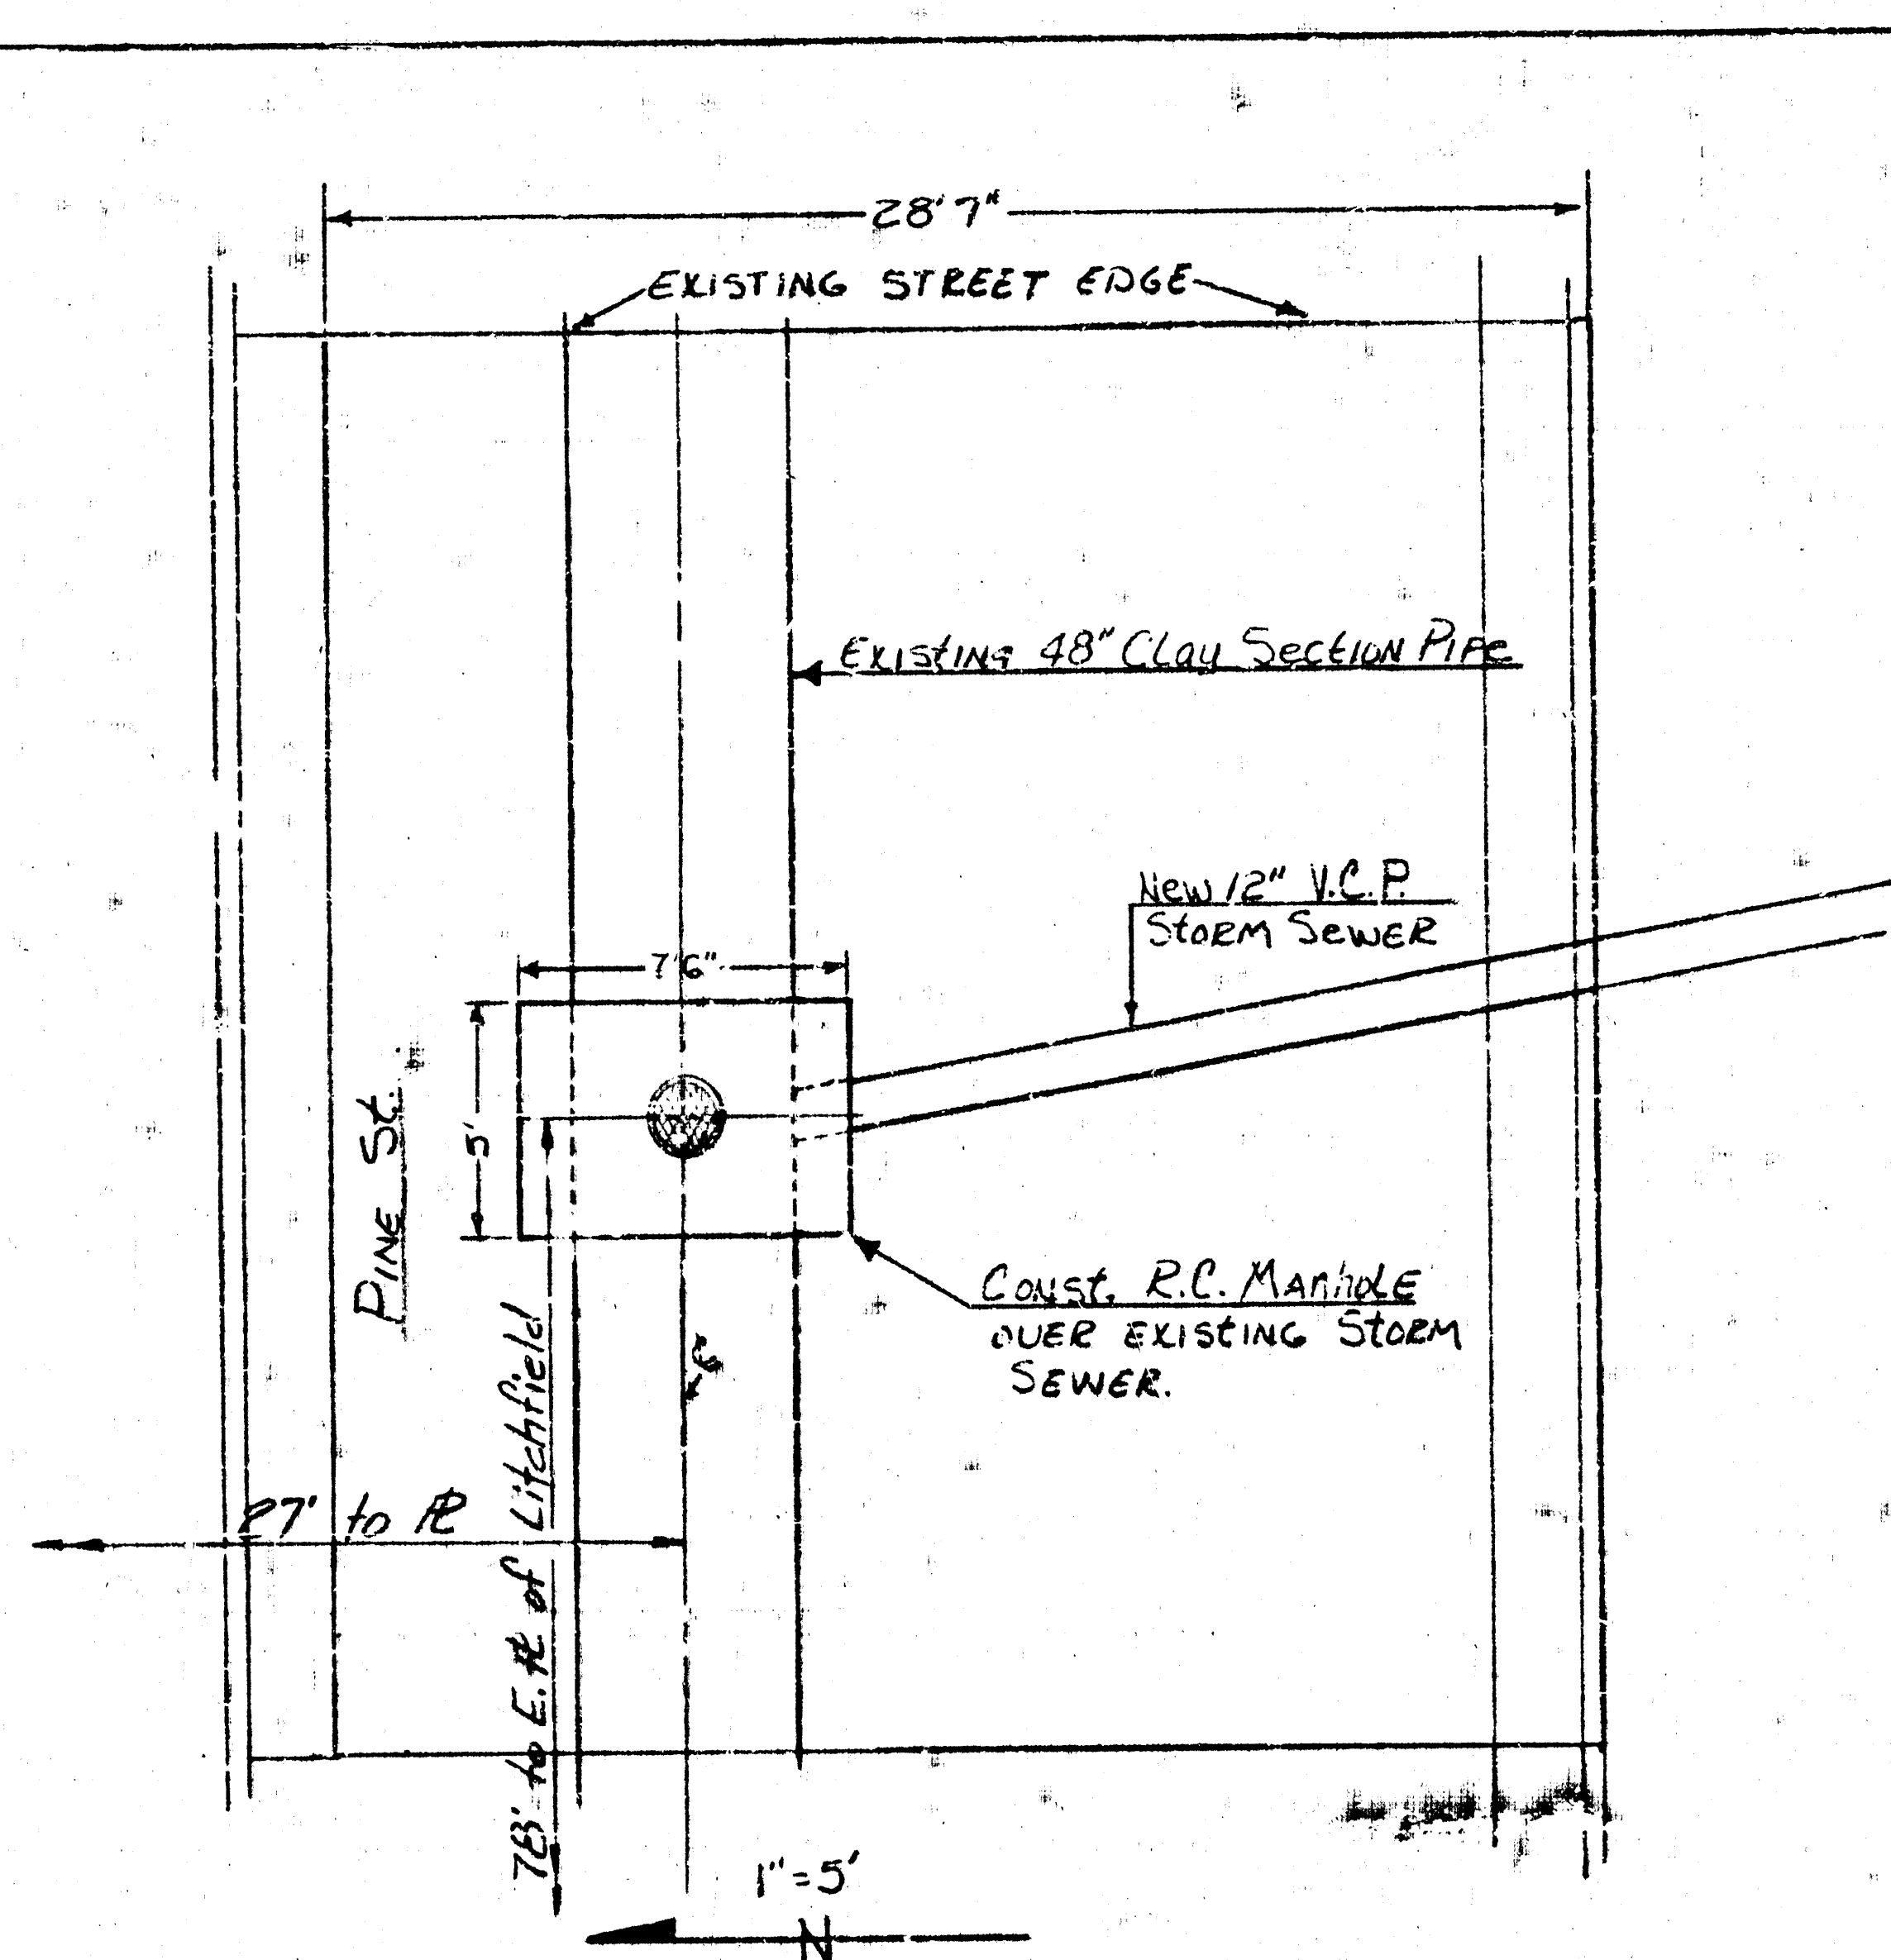

TYPICAL ELEVATION SECTION
SCALE 1/2" = 1'

STD. REINF CONC. MANHOLE DETAILS

NOTE TO CONTRACTOR
This project will be constructed under the supervision of the CITY ENGINEER and conforming to the SPECIFICATIONS of the CITY OF WICHITA. The CONTRACTOR will reimburse the City of Wichita for all cost of inspection.

5-1-76

APPROVED AS NOTED
By CITY ENGINEER OF WICHITA
Sanitary Sewers
Storm Sewers D.E.S.
Driveway Approaches

DBKW 706027

MANHOLE DETAILS FOR
STORM SEWER AT WICHITA
ART MUSEUM

UTILITY CONC.
5-27-76 R.L.F.