



CHECK BY: [blank]
 DESIGNED BY: [blank]
 DRAWN BY: [blank]


B.M. 142.02 S.RIM M.H. STA 0+00
 B.M. 139.83 STD. S.E. COR. OLIVER & PARK

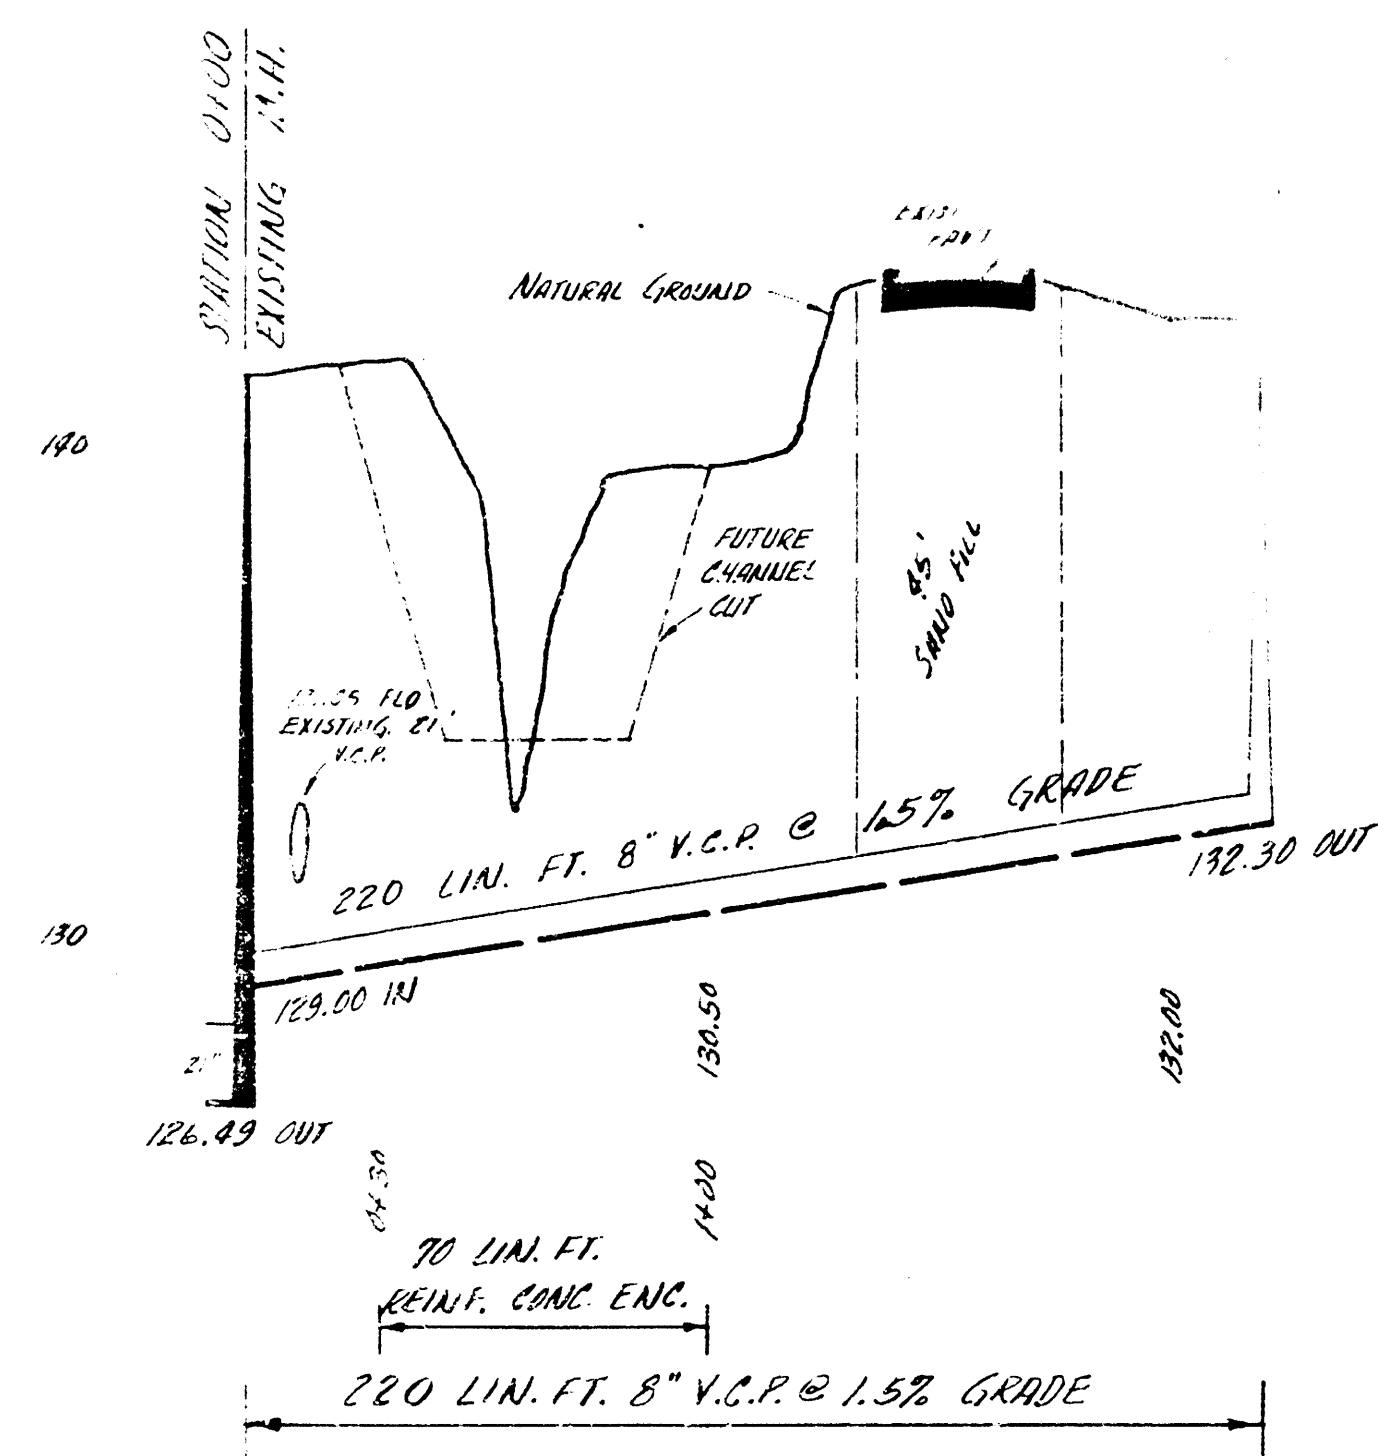

SANITARY SEWER FOR ADDITION TO
 PARKLANE SHOPPING CENTER
 CITY OF WICHITA, KANSAS
 B.E. SMITH CITY ENGINEER
 PRIVATE JOB DATE-

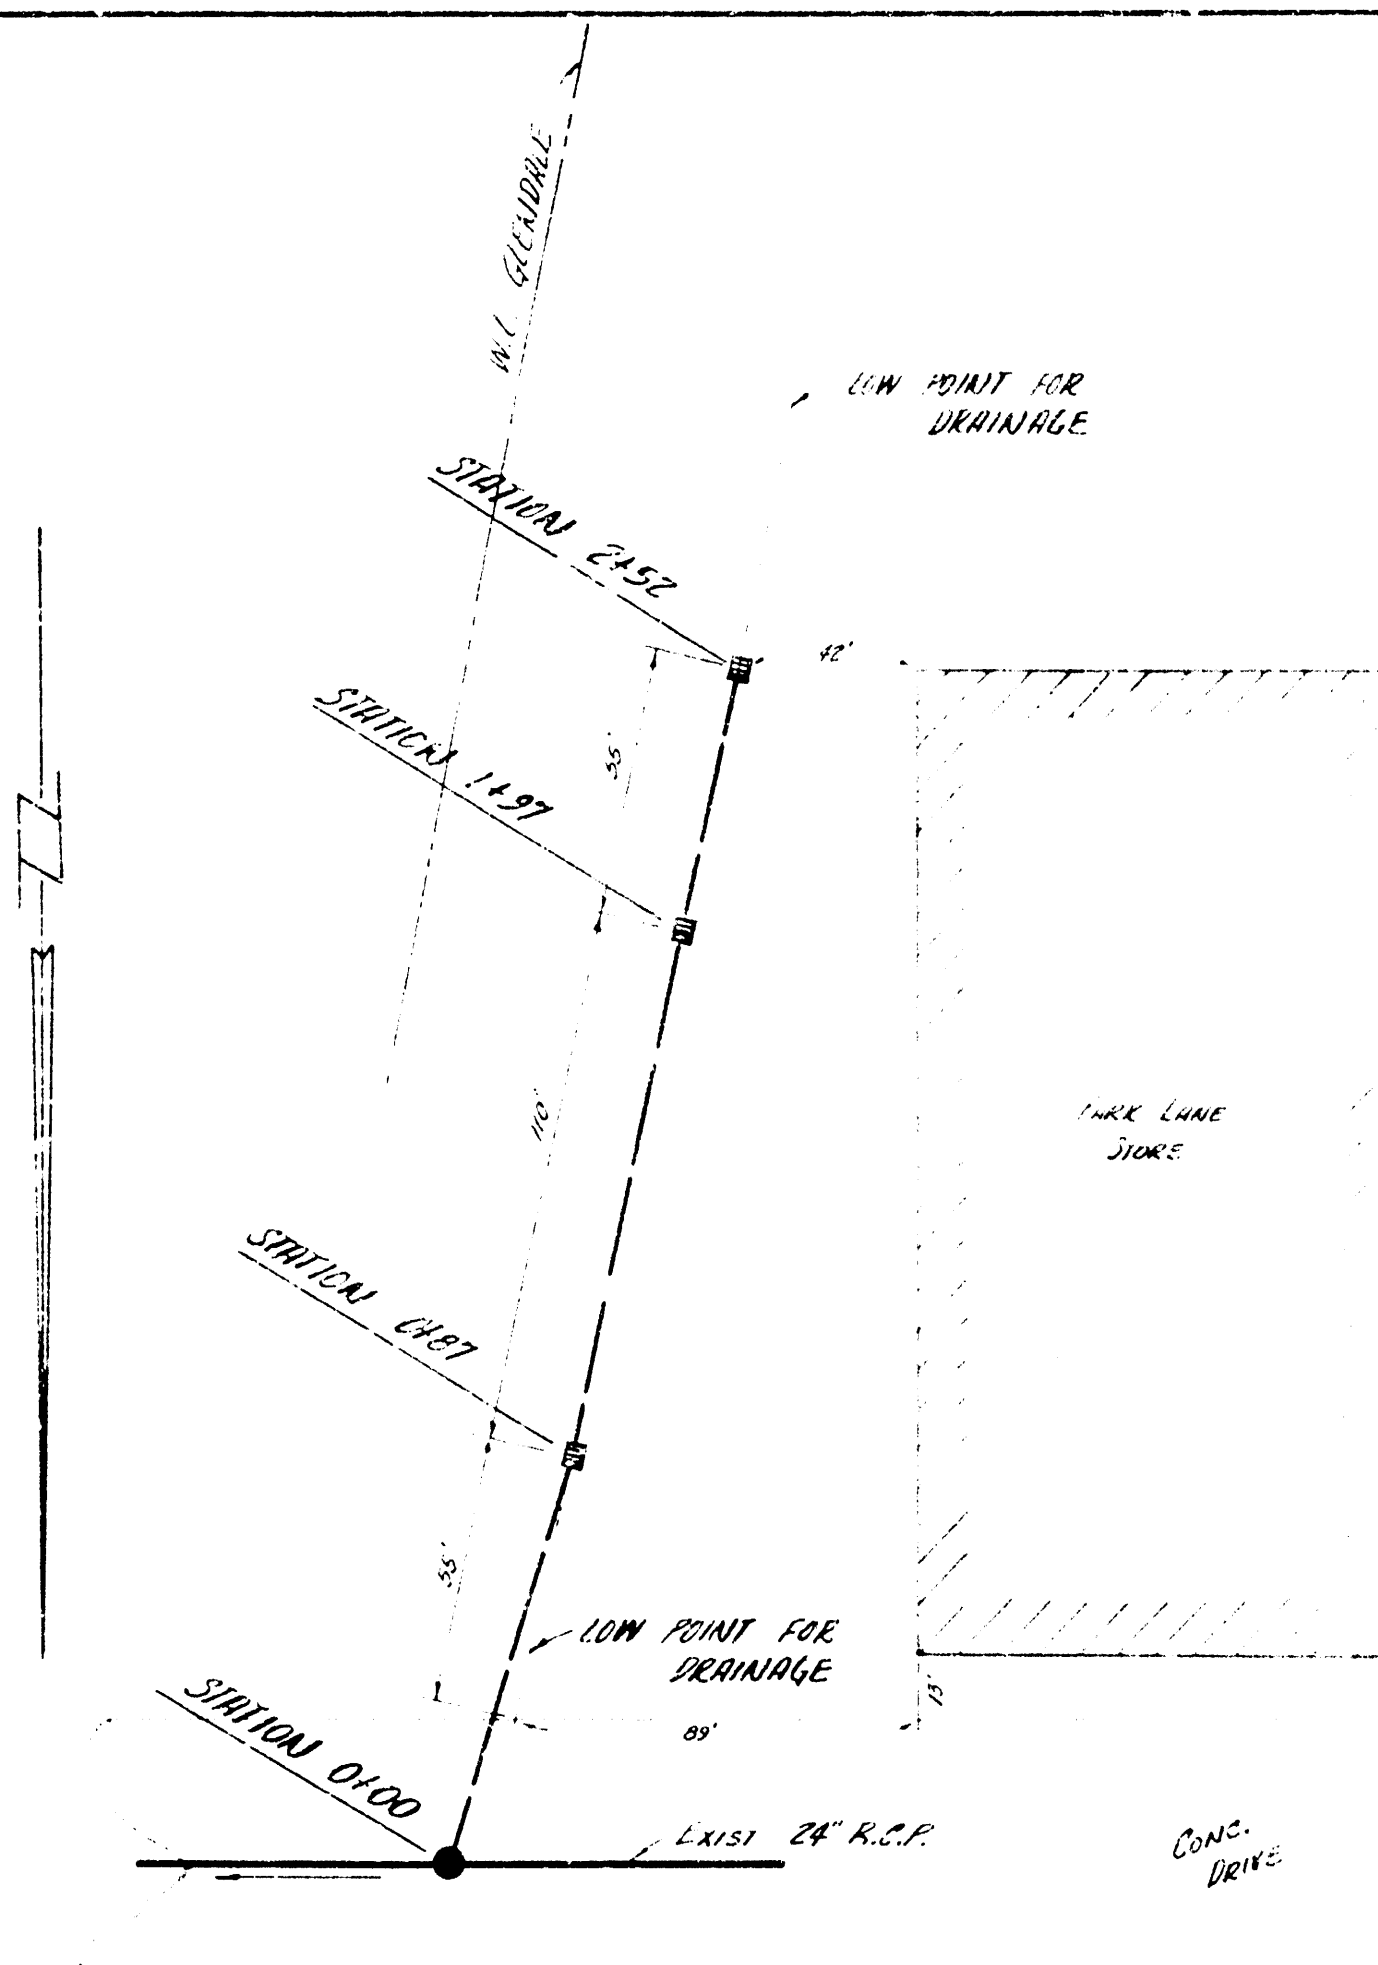

PLAN SCALE 1"=40'
 PROFILE SCALE 1"=40' HOR, 1"=8' VERT.

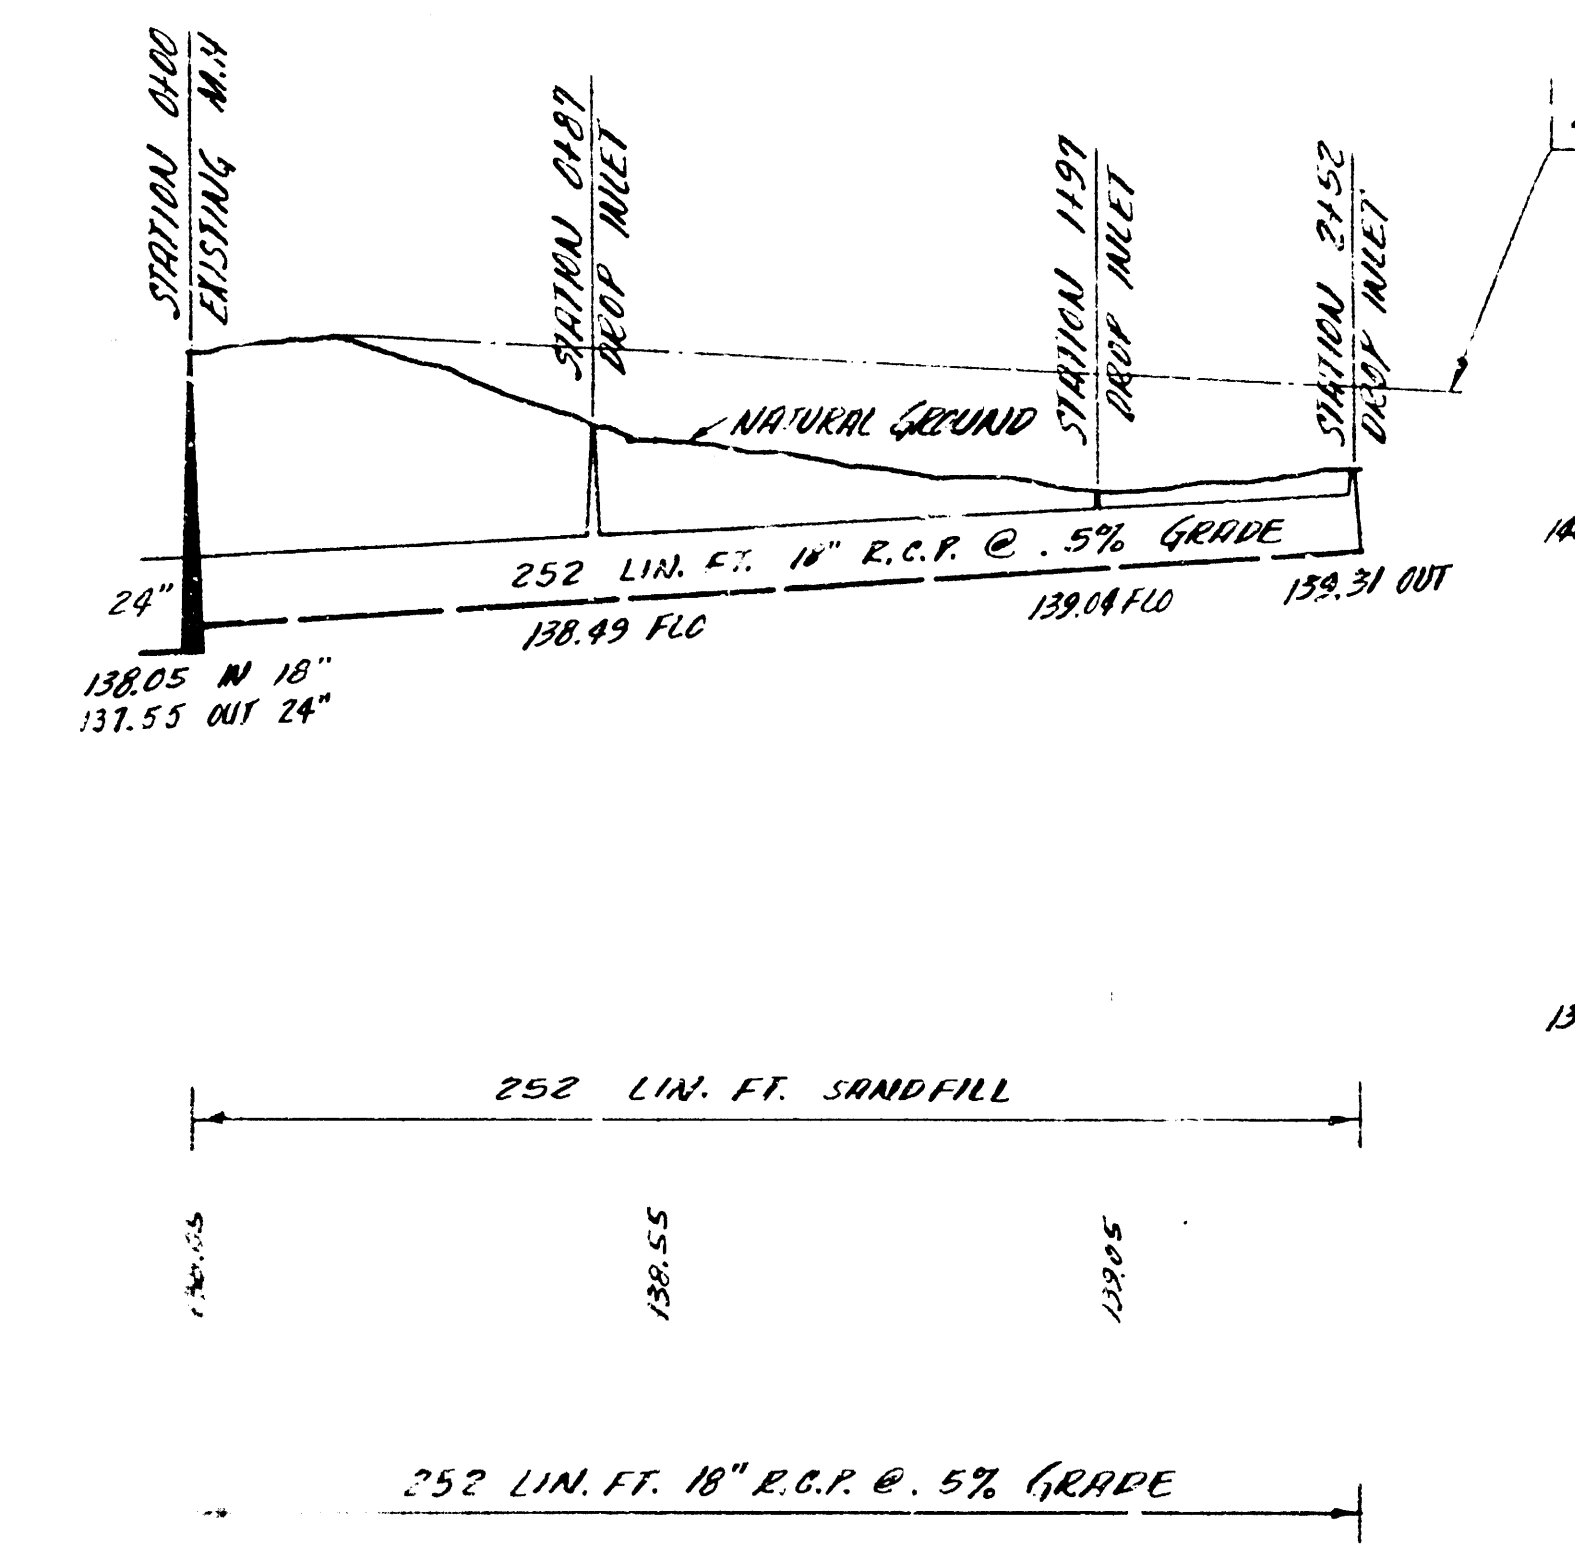

STORM SEWER FOR ADDITION TO
 PARKLANE SHOPPING CENTER
 CITY OF WICHITA, KANSAS
 B.E. SMITH CITY ENGINEER
 PRIVATE JOB DATE-