


BM 104.85 City Stn S.E. Cor. May & Meridian

BM 105.06 "a" top of ch. ret. S.E. Cor. Orient & Meridian

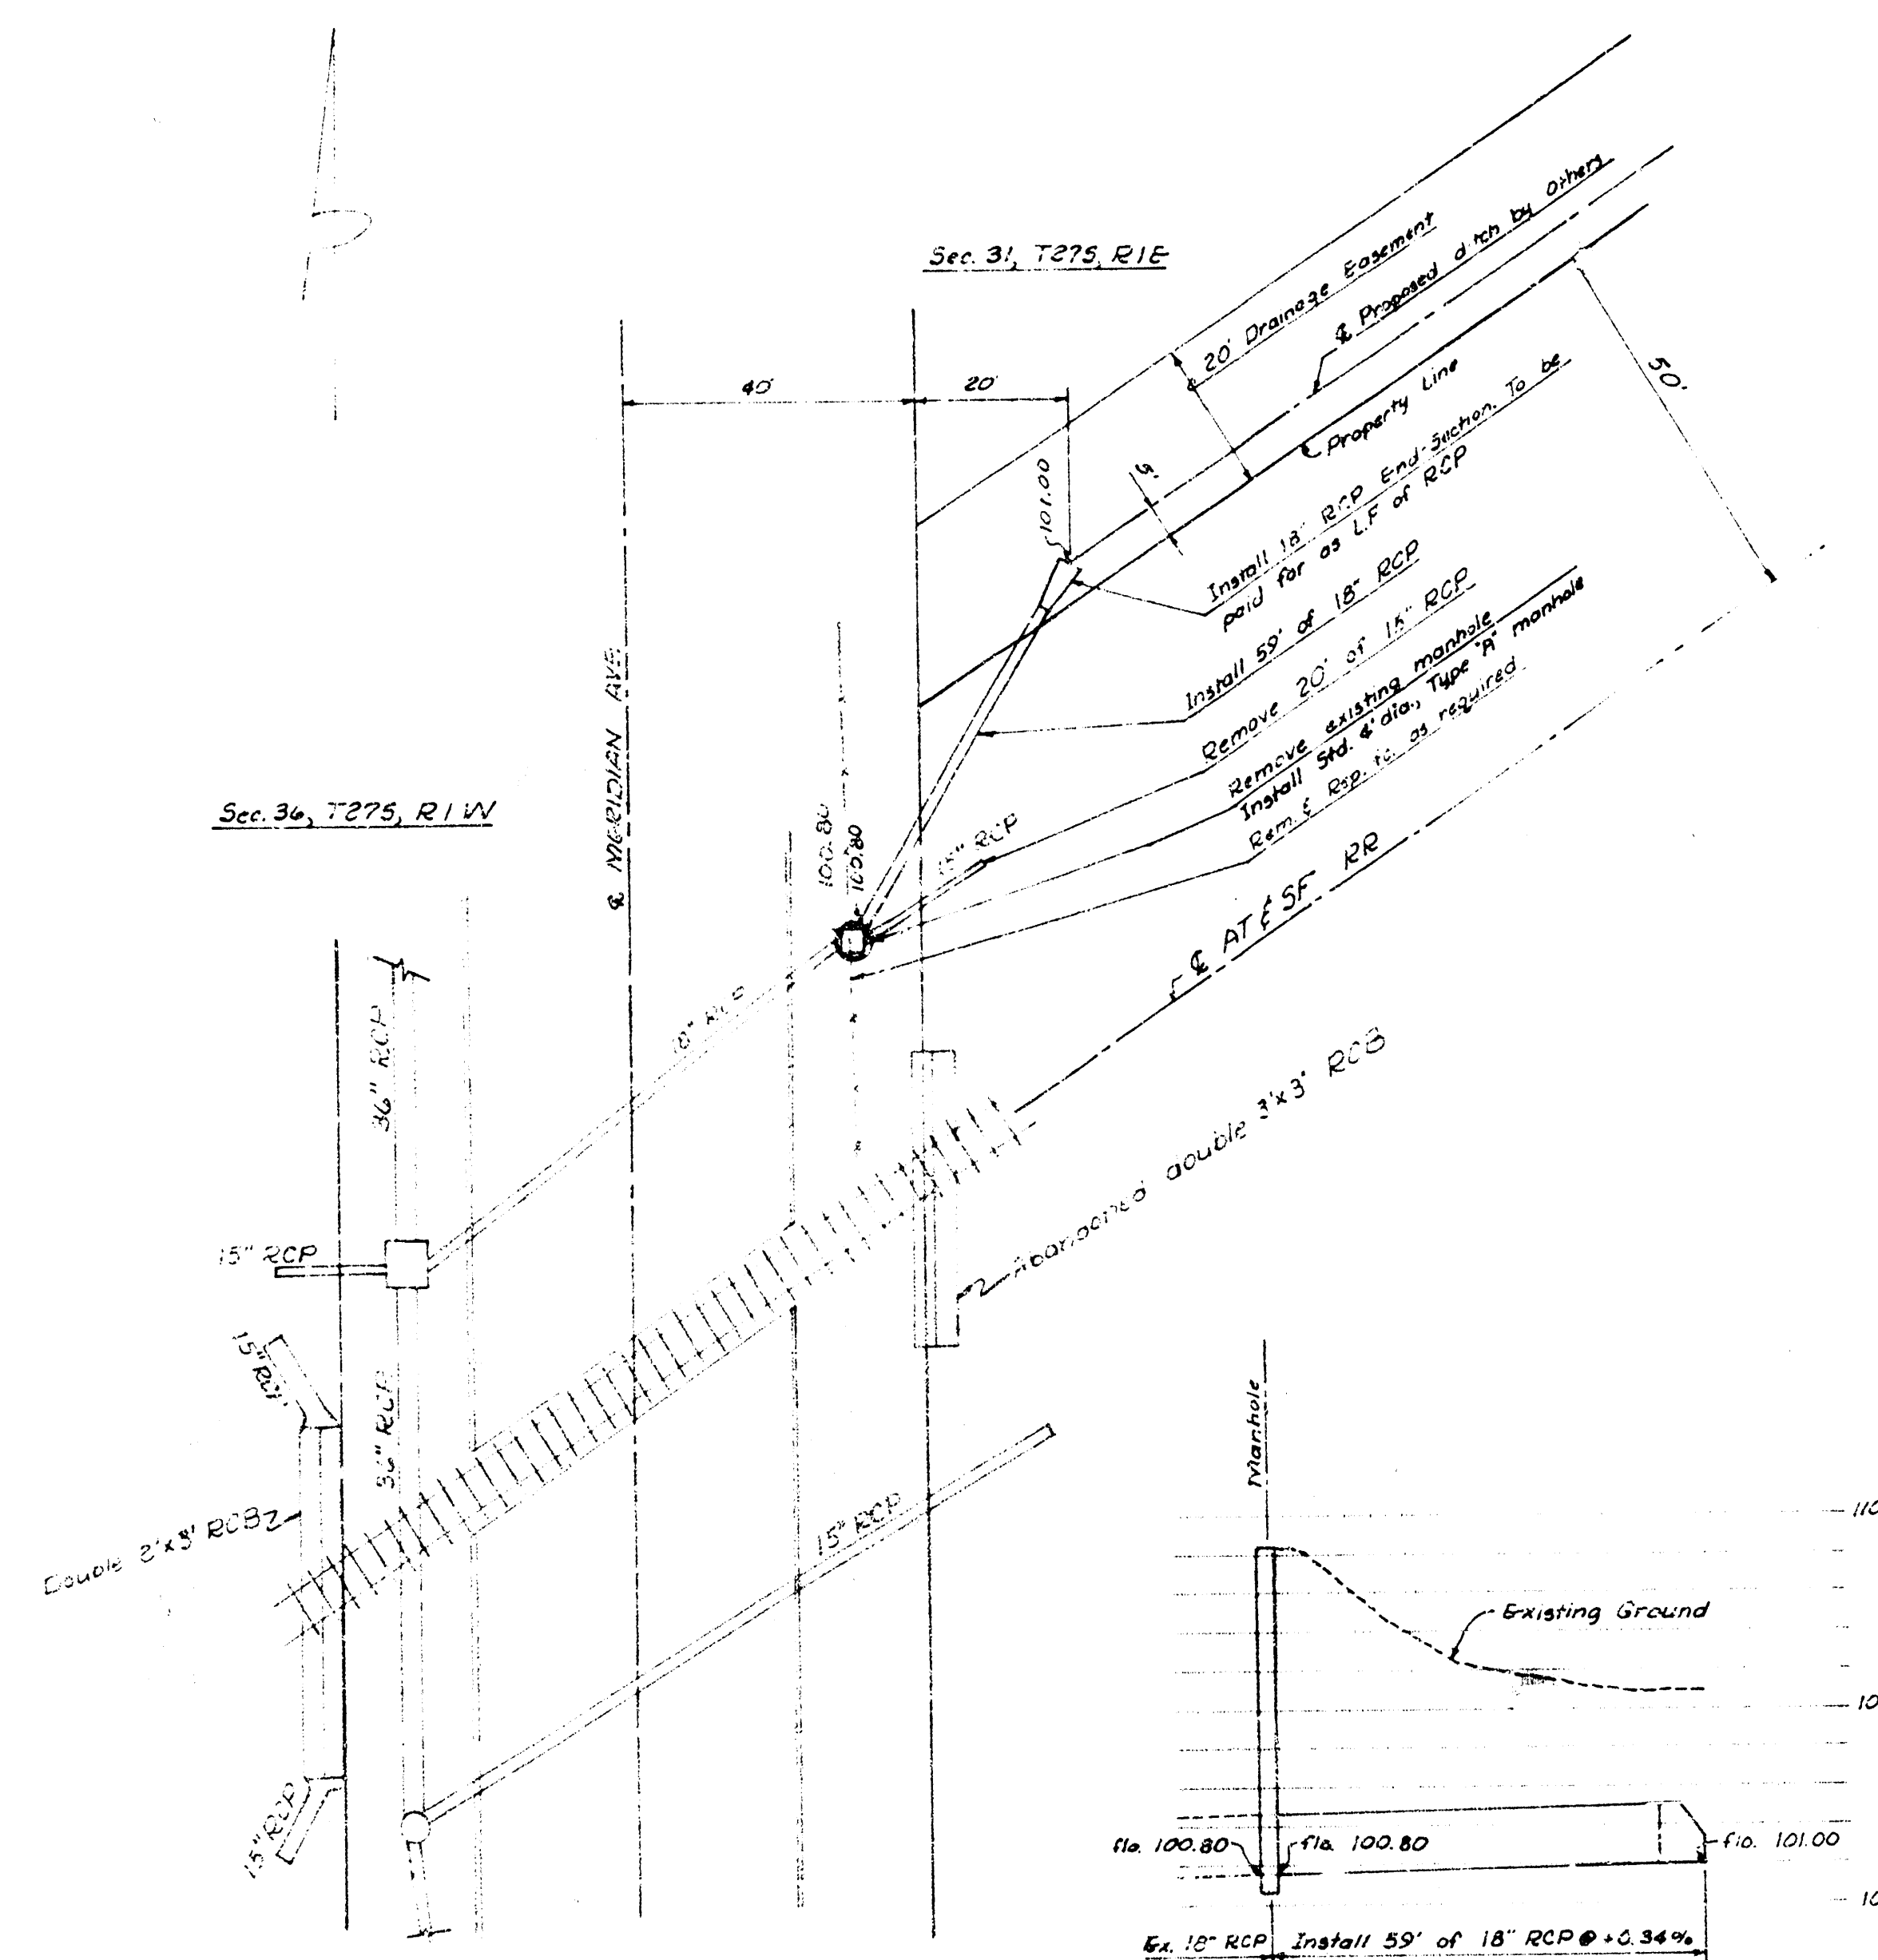

PLAN
Scale: 1"=20'

PROFILE
Scale: Hor. 1"=20'
Ver. 1"=4'



SWS MERIDIAN AVE & AT&SF RR

R.W. LINN, CITY ENGINEER
CITY OF WICHITA, KANSAS

DATE: NOV. 1973

PROJECT NO. DBXA 573078

Sheet 1 of 1