

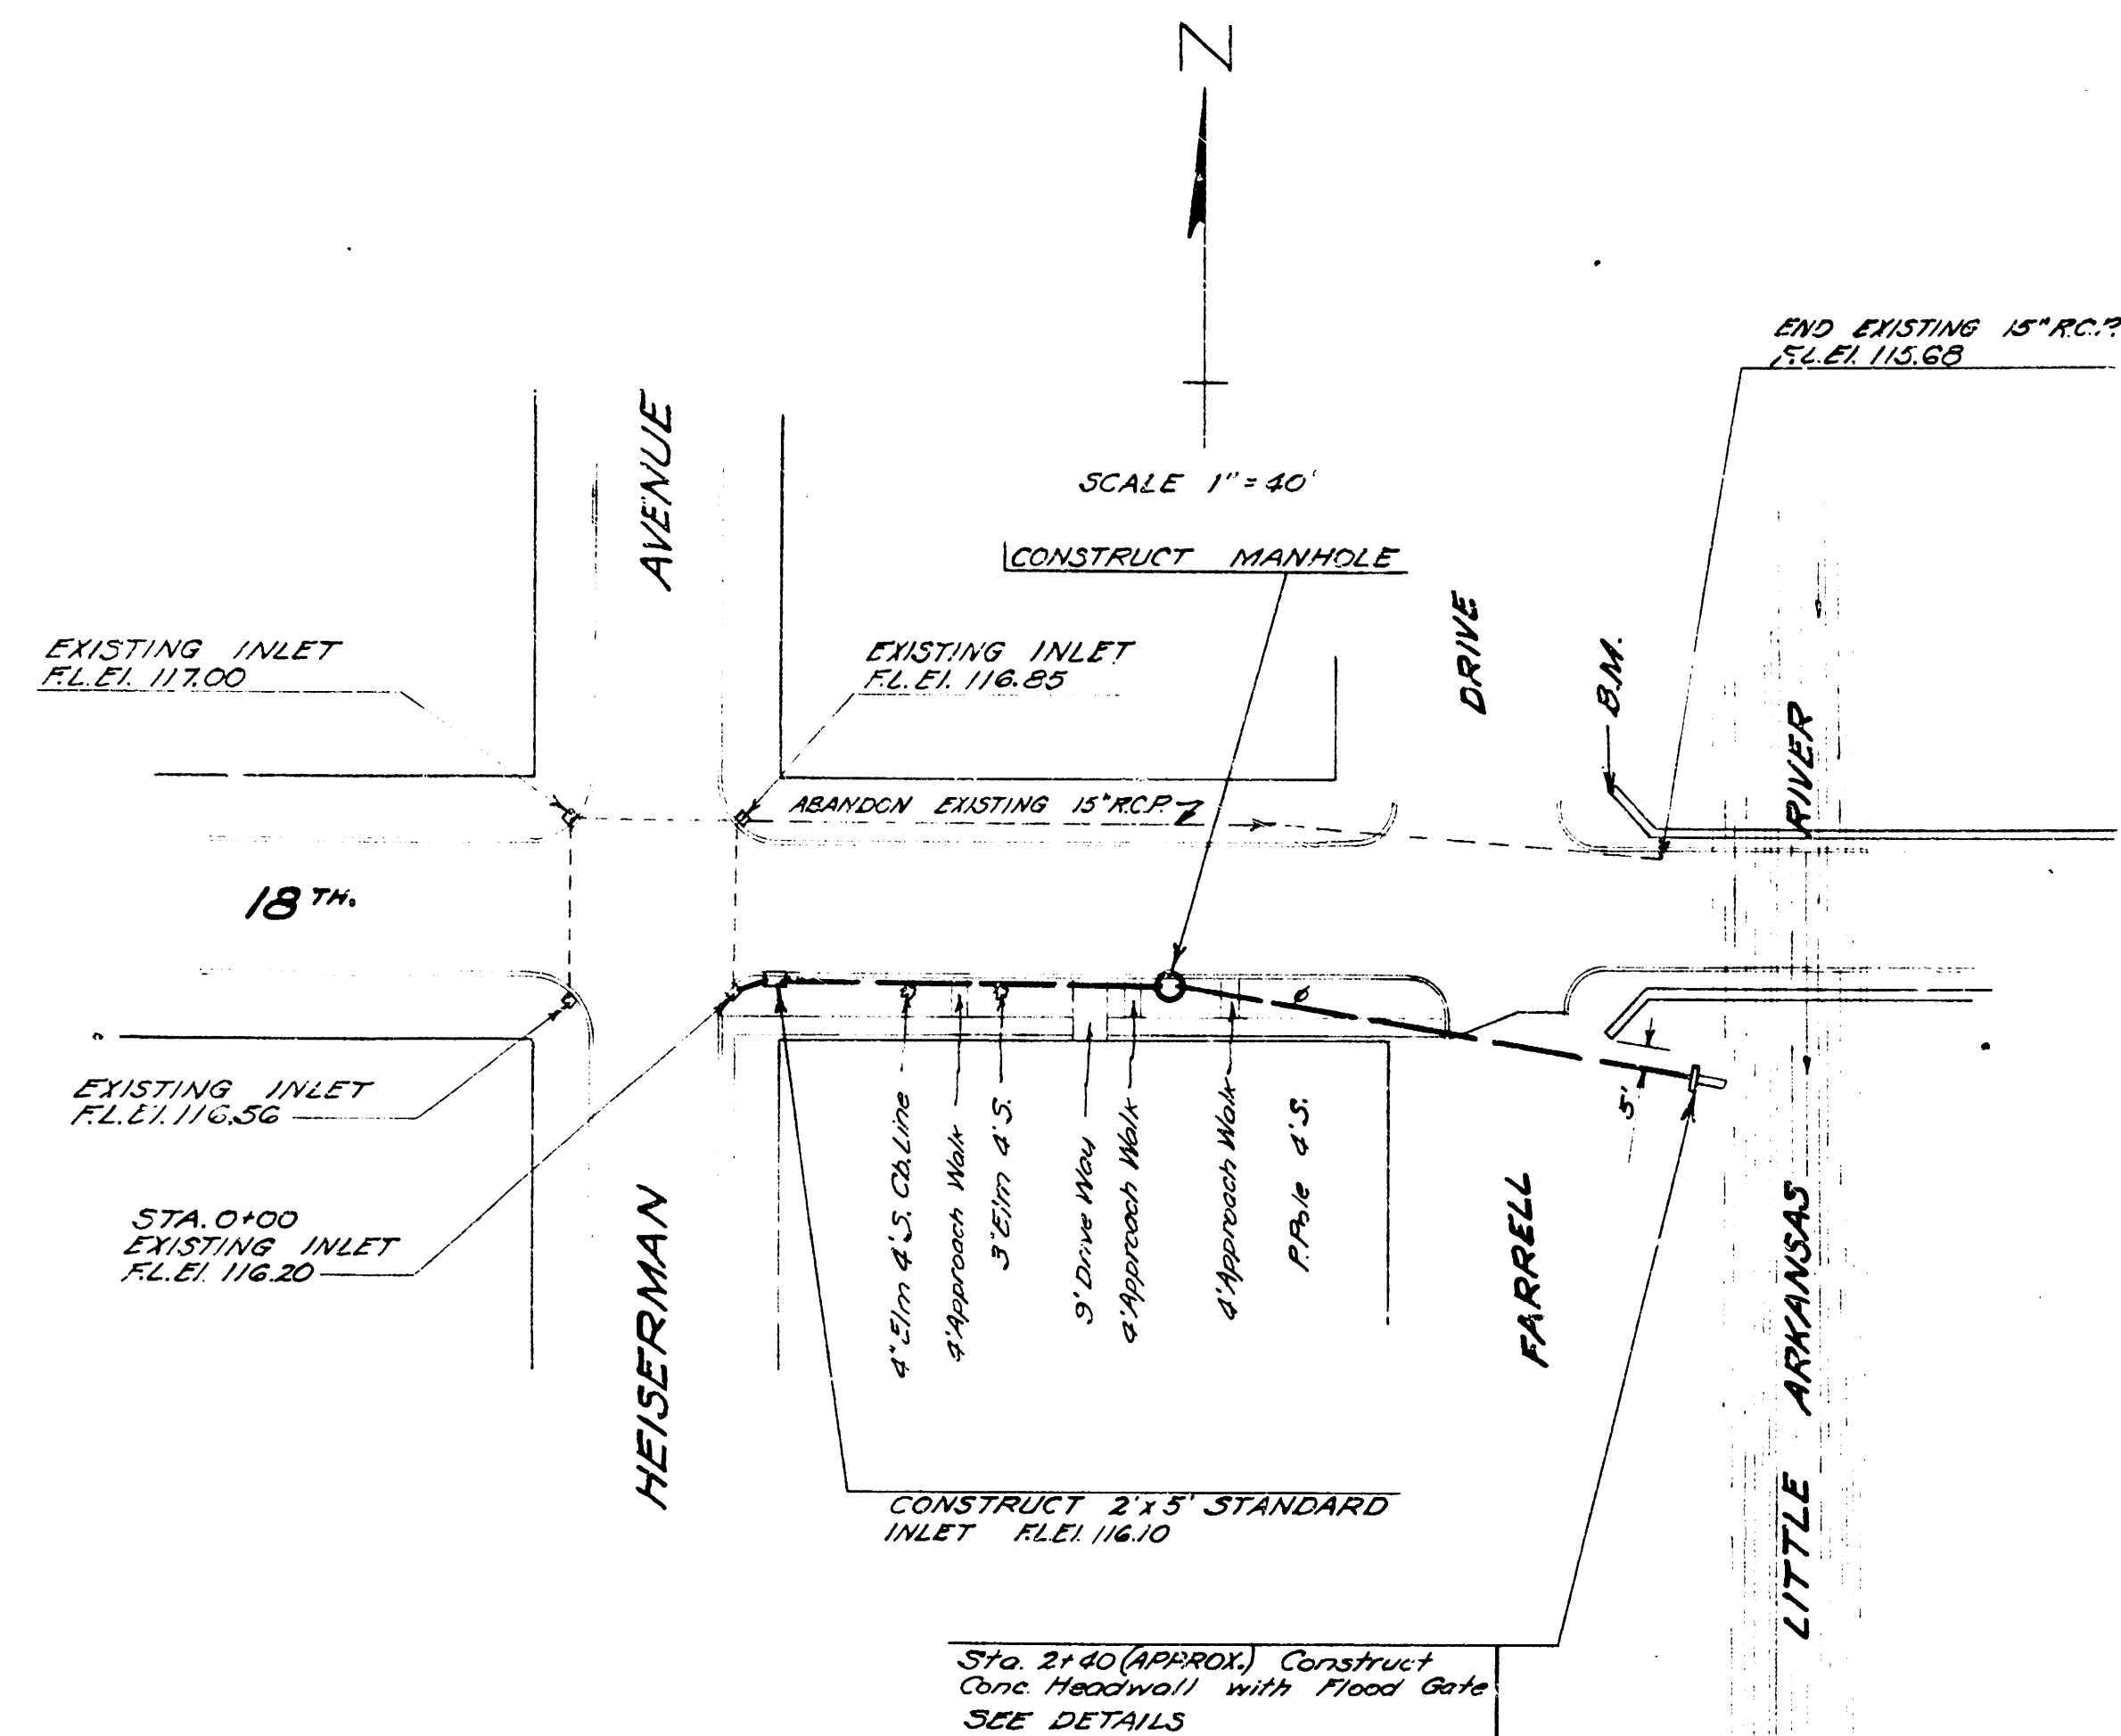



Date 1-15-52
 Drawn by J.L.A.
 Checked by
 Note Sheet 14 of 14

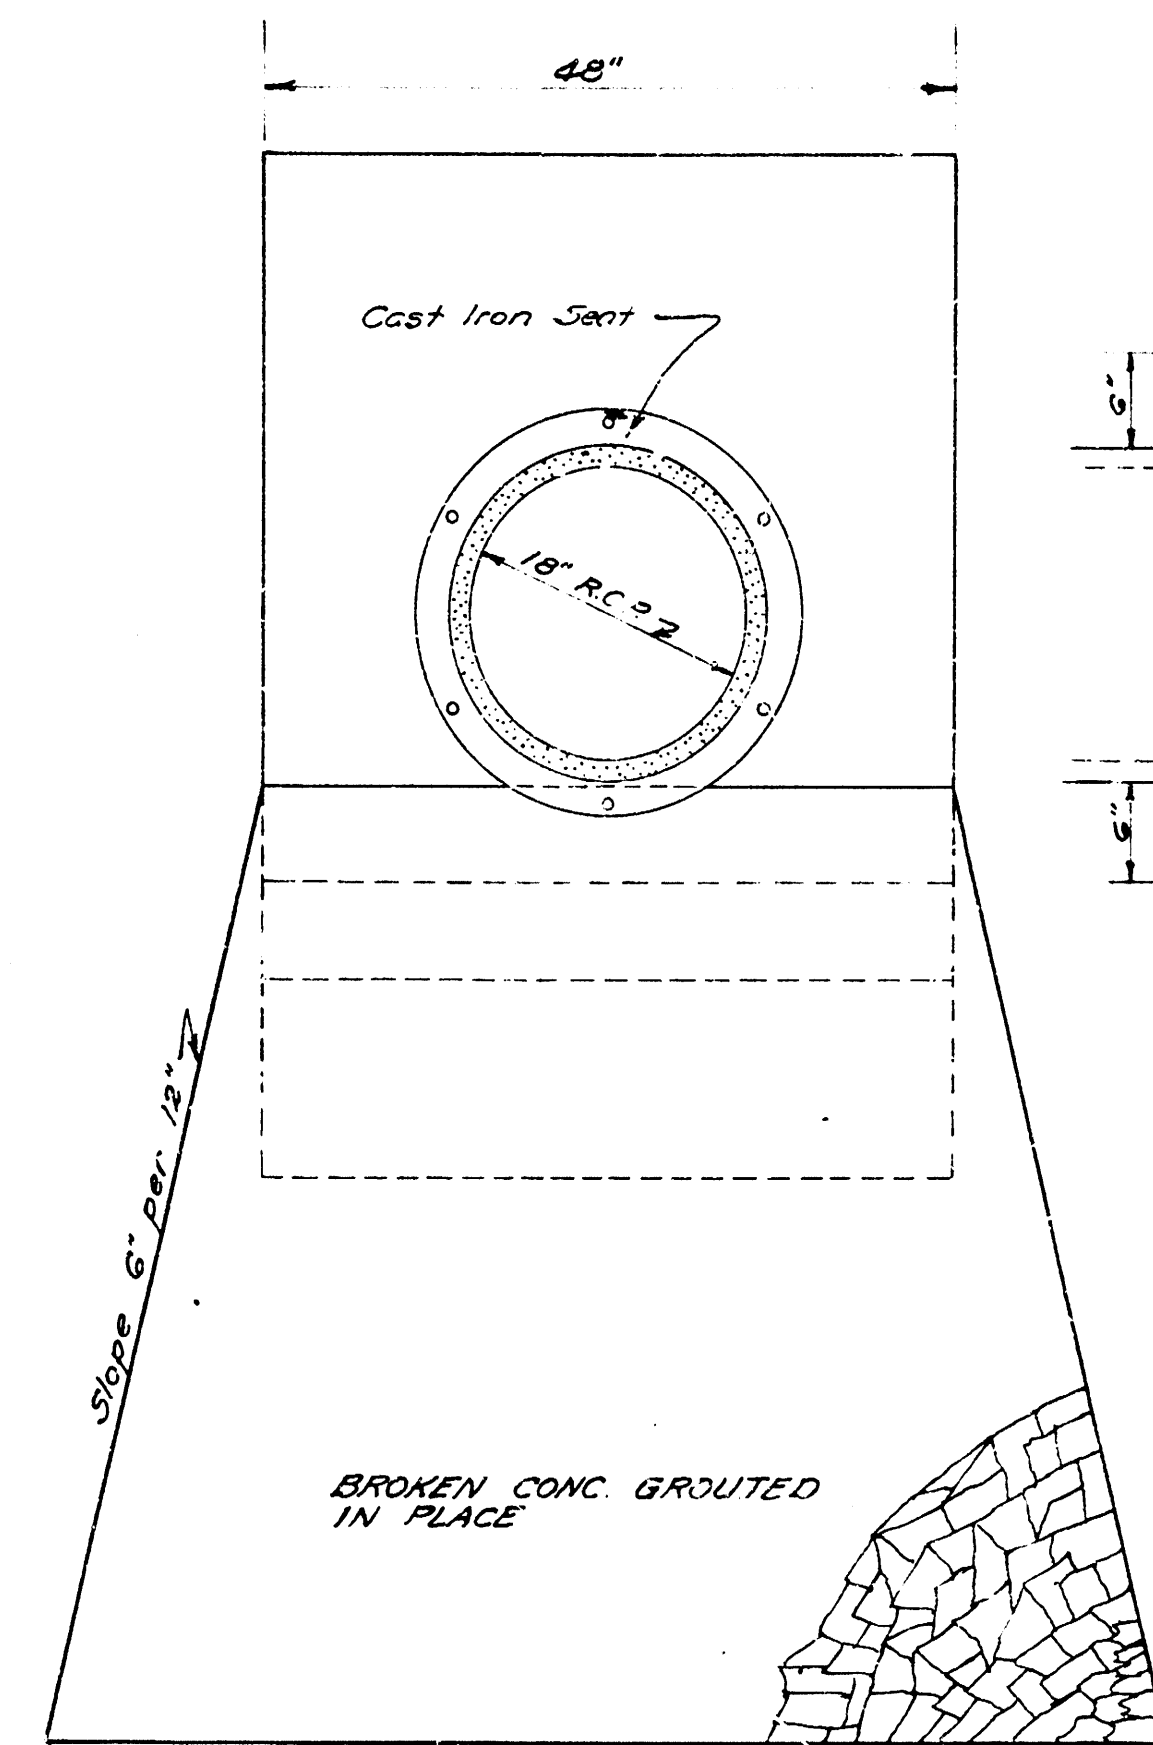


B.M. W. Cor. NW Wing 18th Street River Bridge El. 124.26

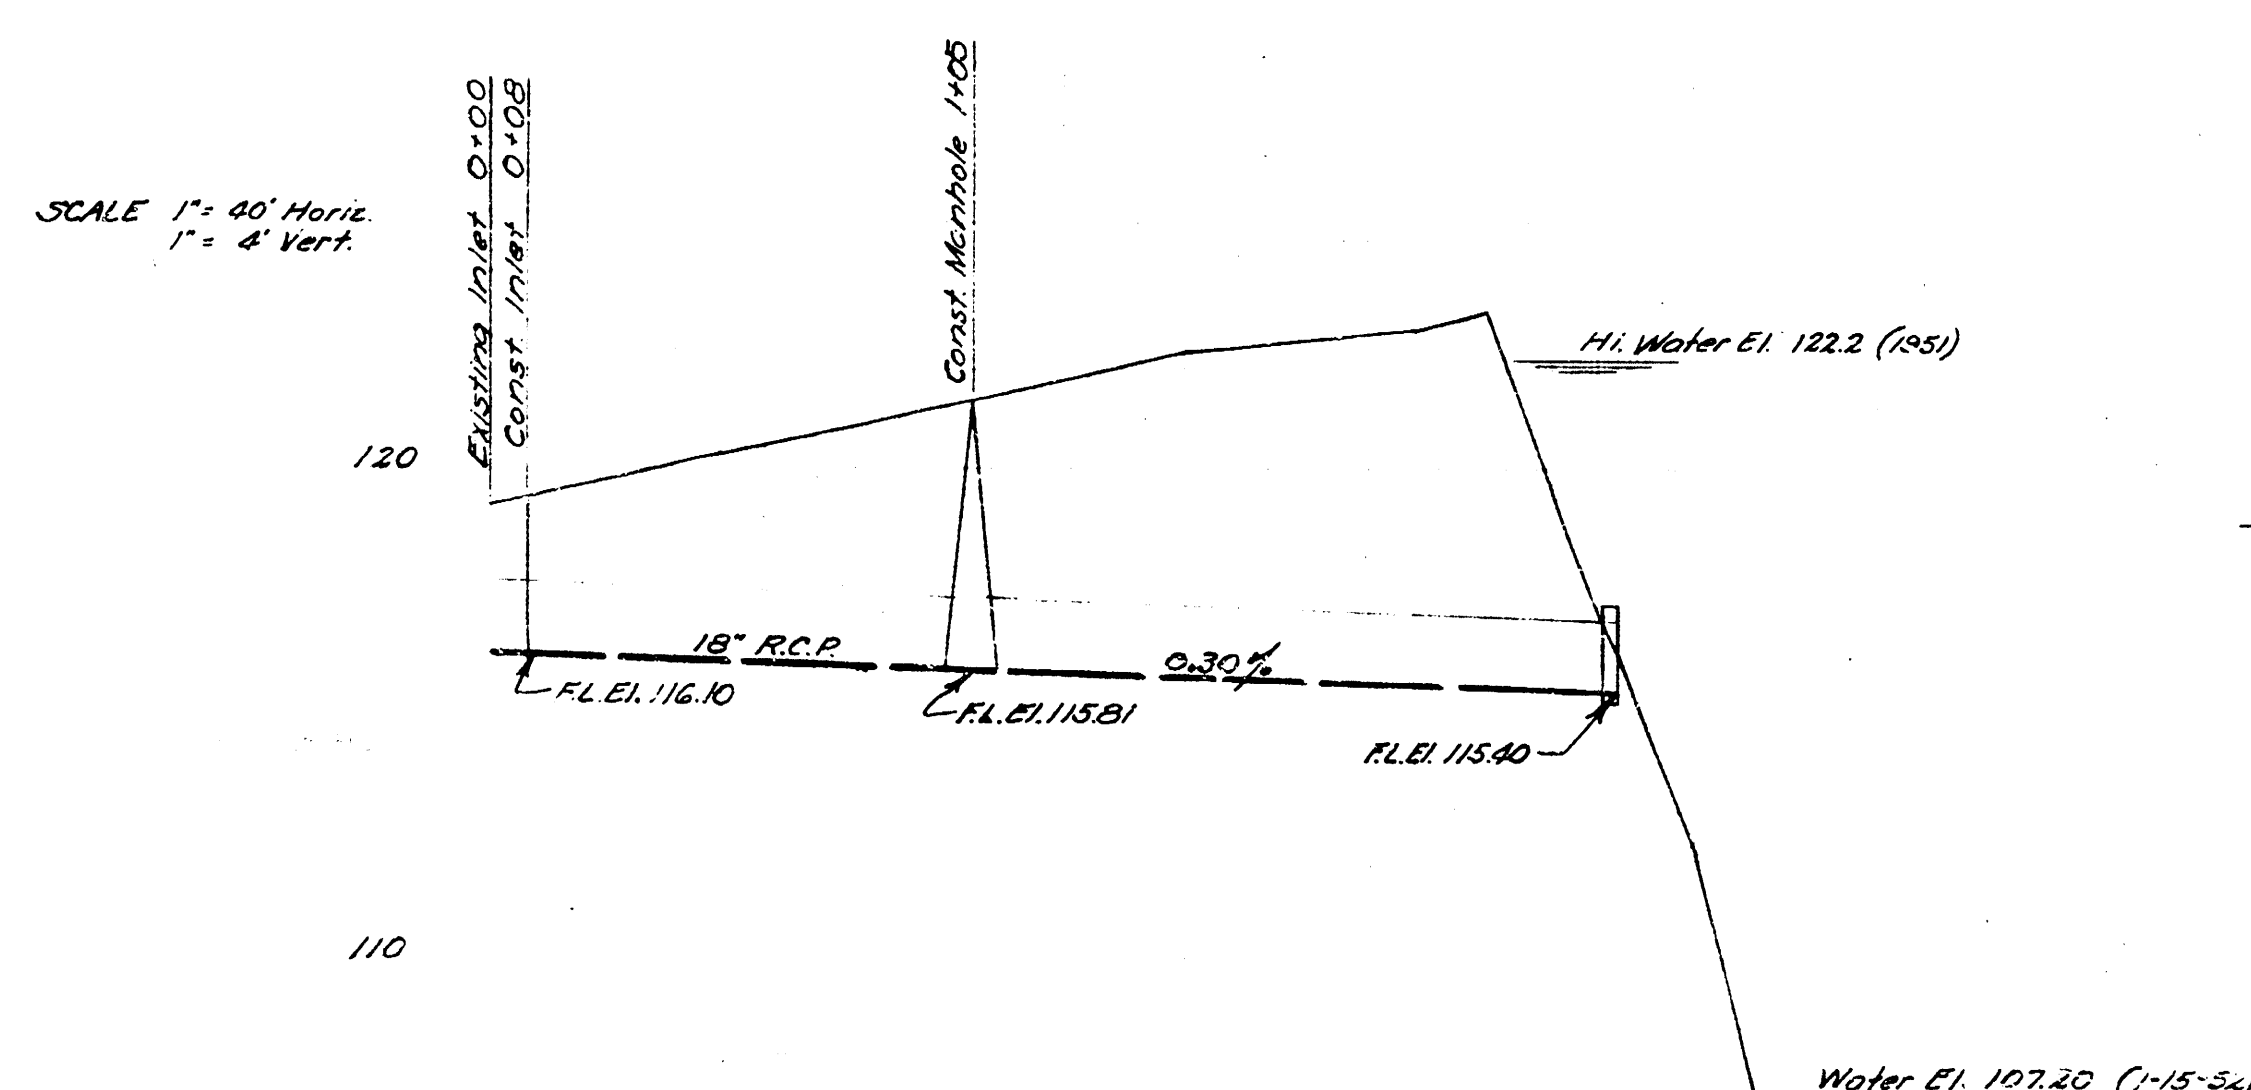


END VIEW

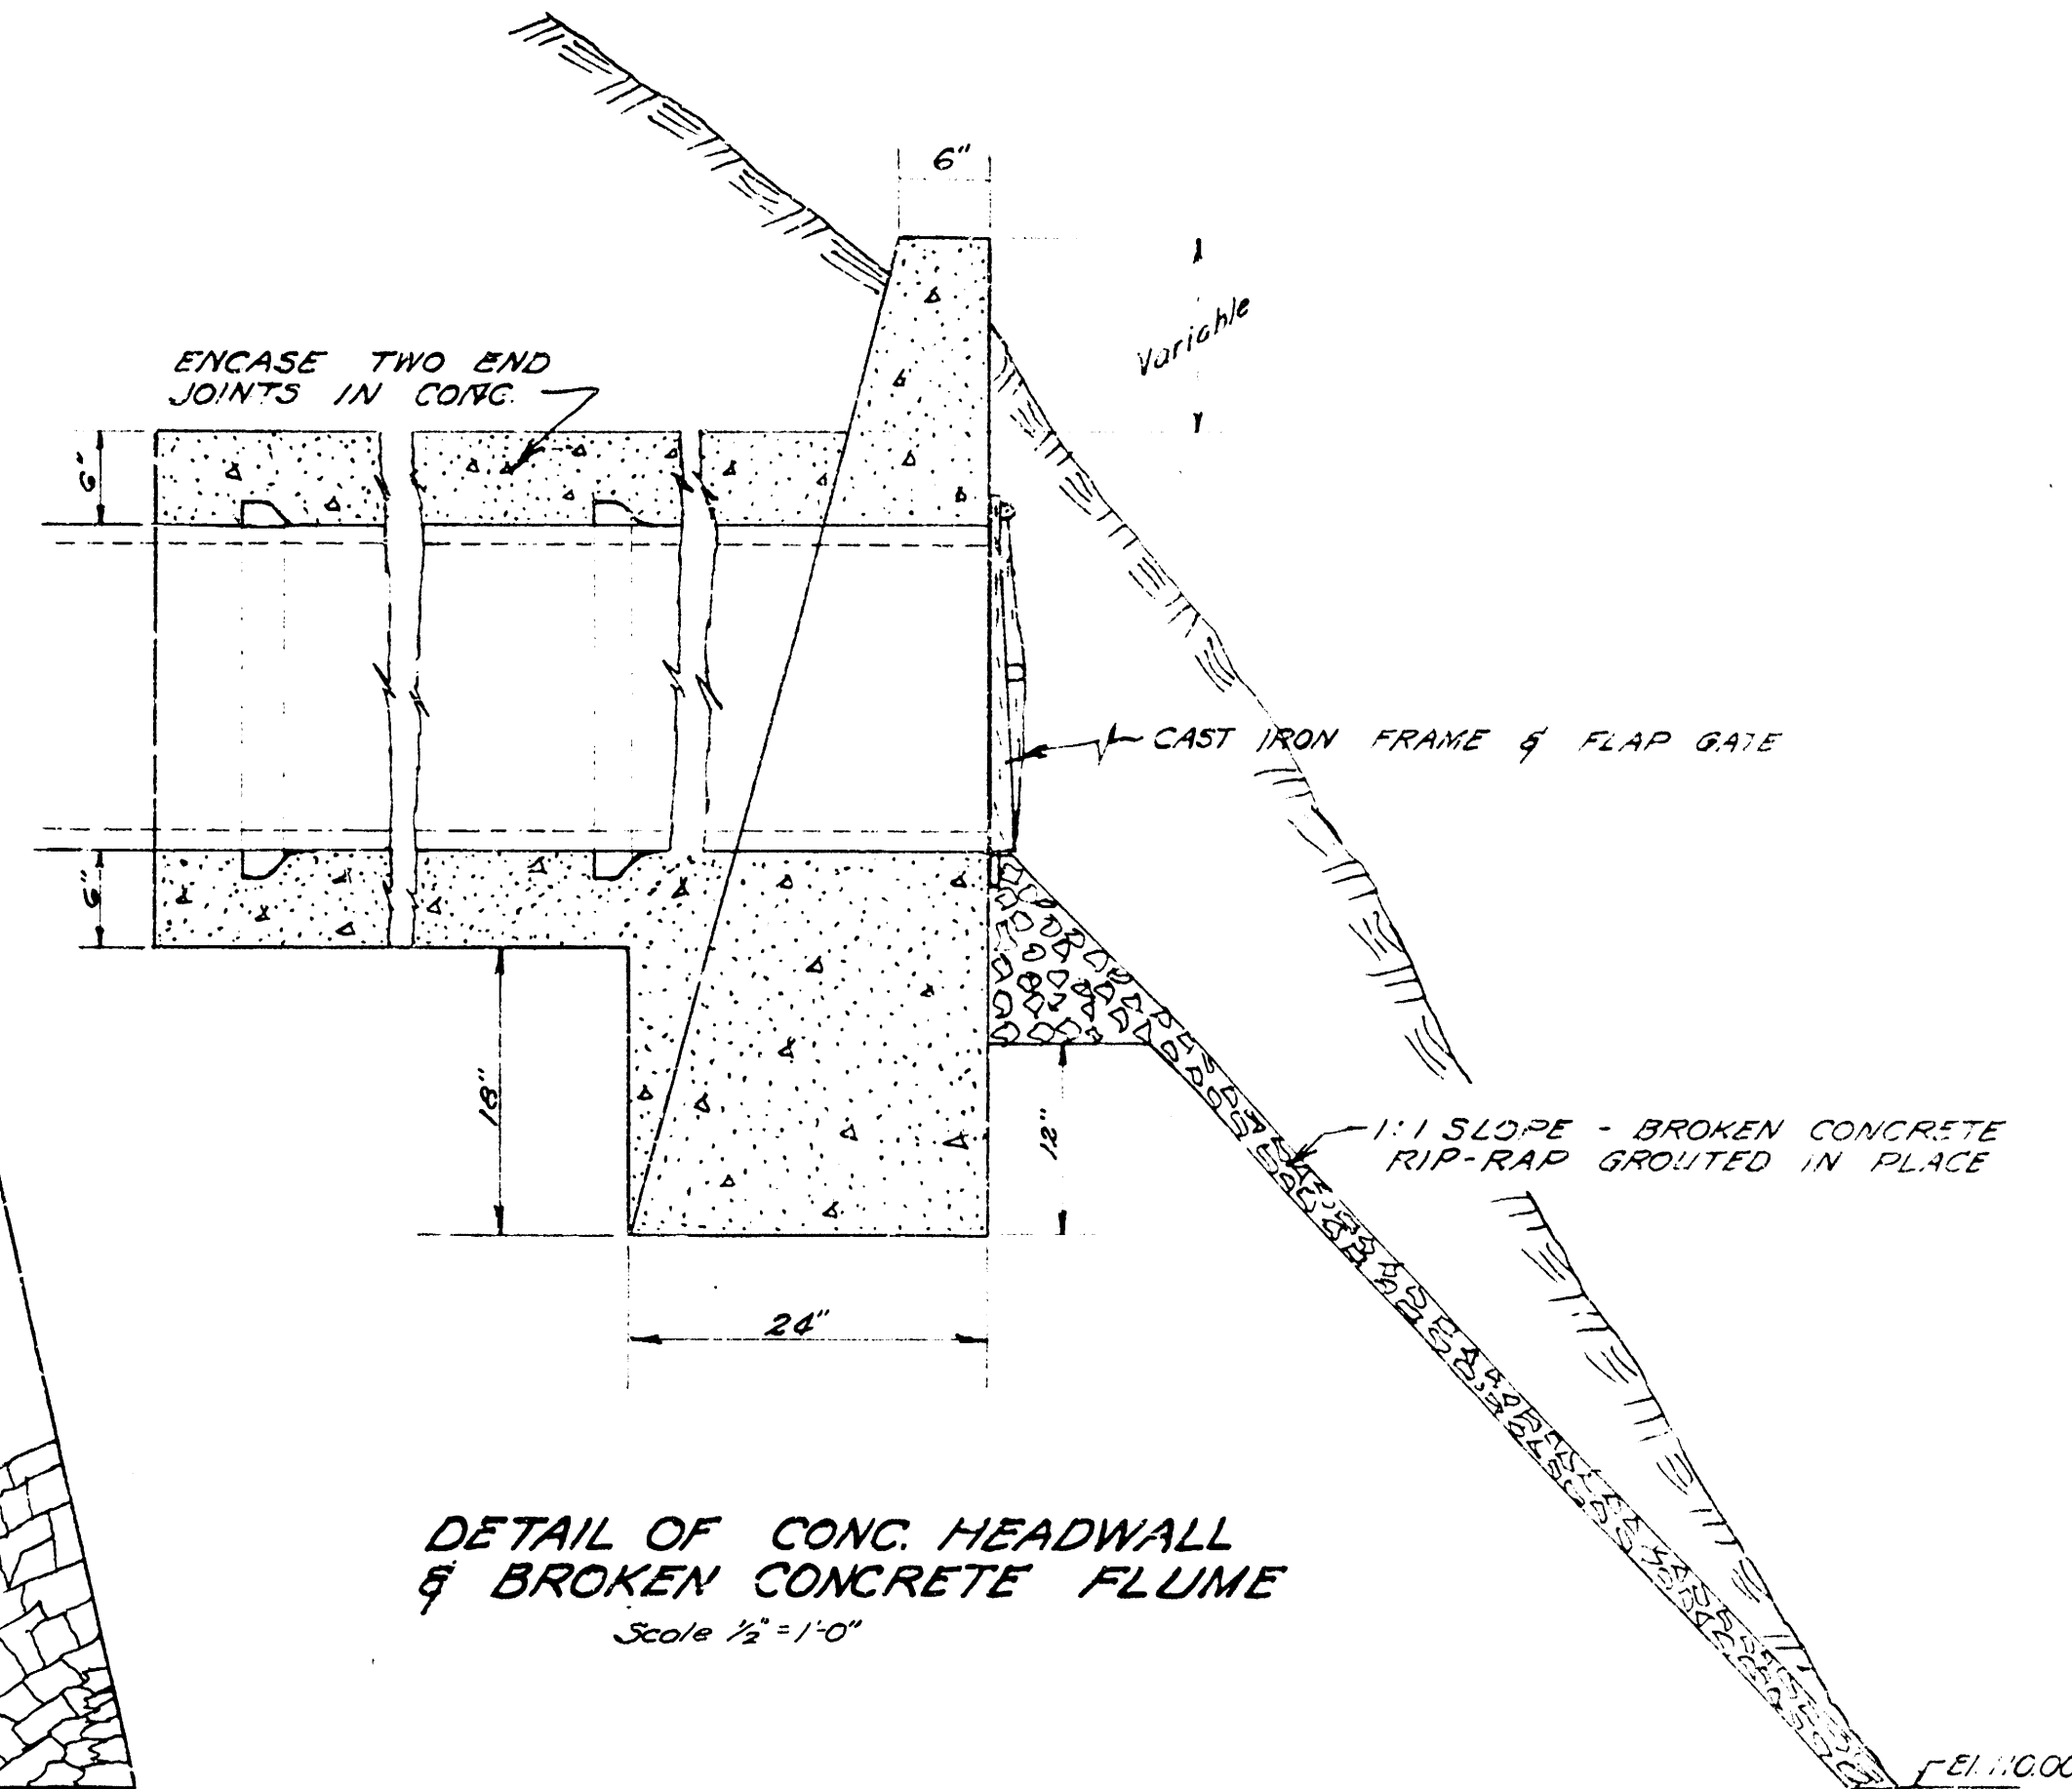

ELEVATION

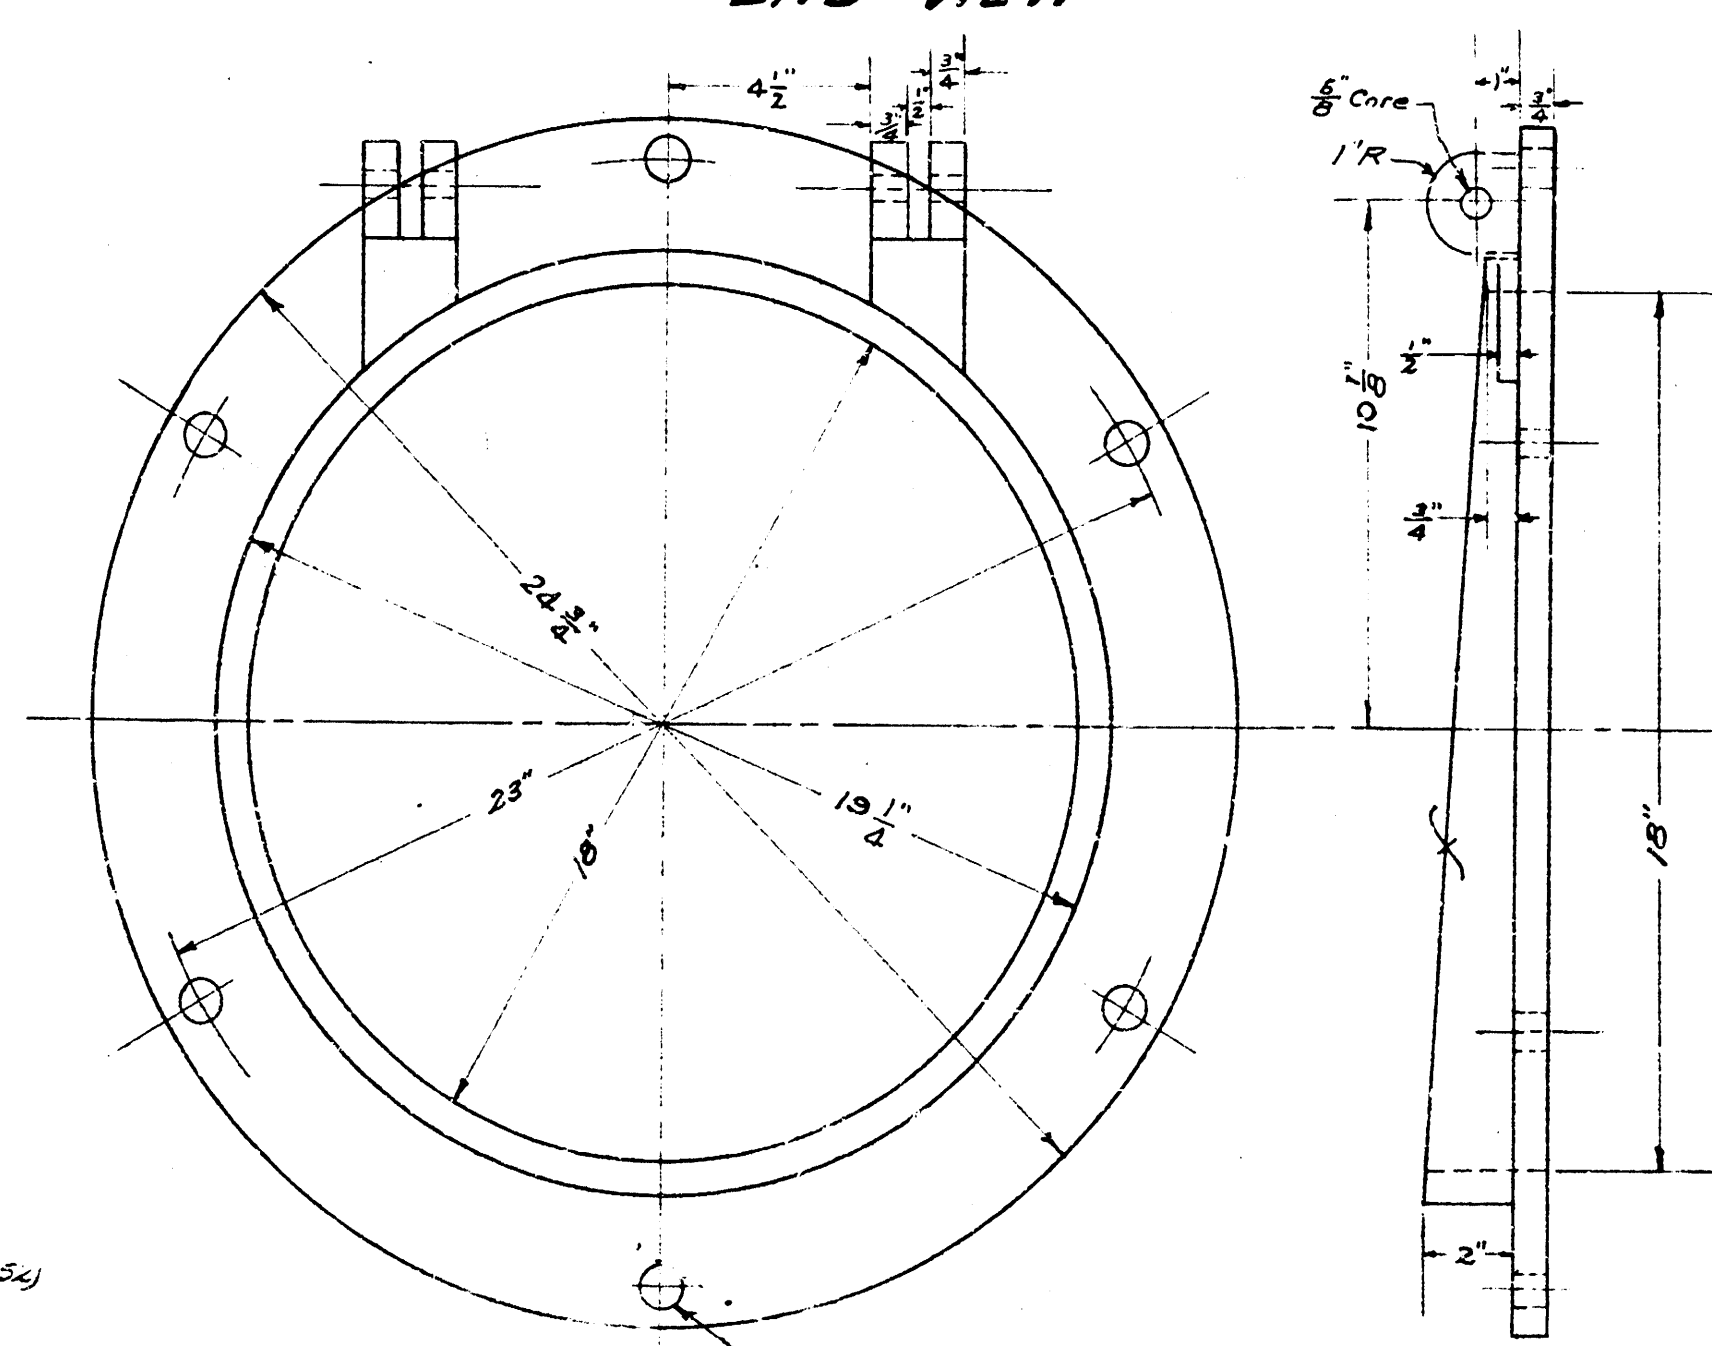


CAST IRON SEAT

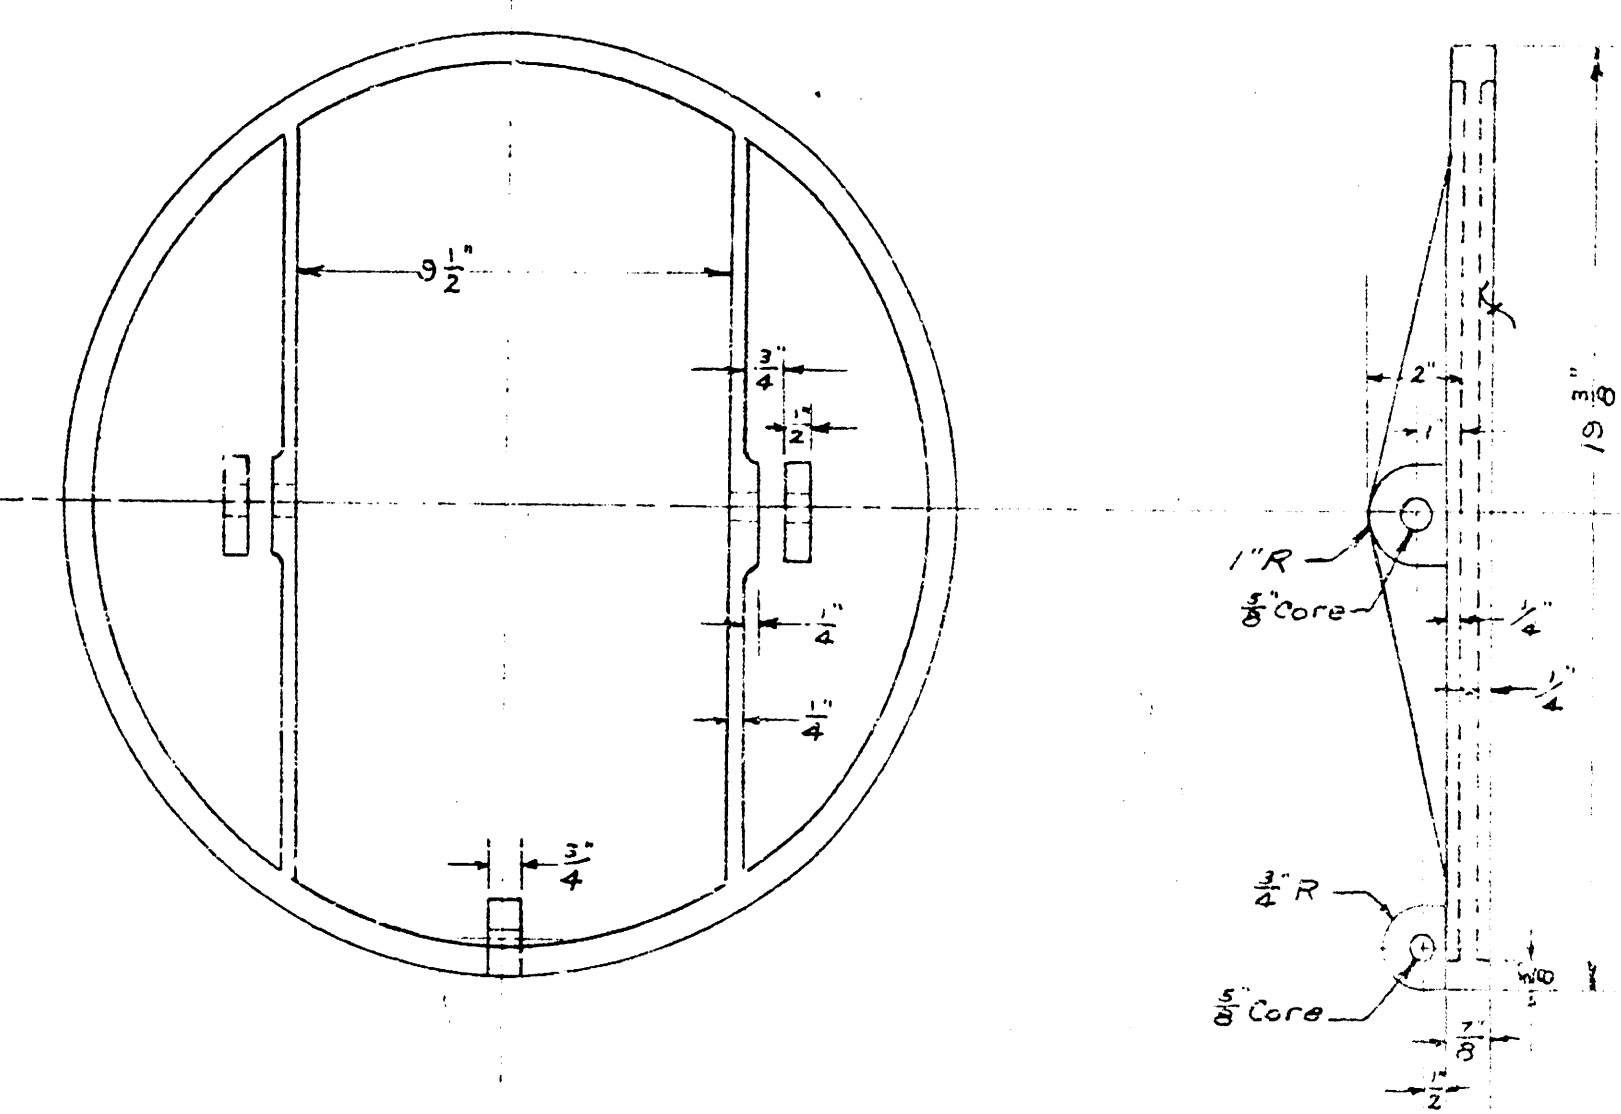

CAST IRON FLAP

RE-CONST. STORM WATER SEWER ON 18TH STREET
 FROM HEISERMAN AVENUE TO LITTLE RIVER
 CITY OF WICHITA KANSAS
 L.K. WHITE CITY ENGINEER
 Proj. No.

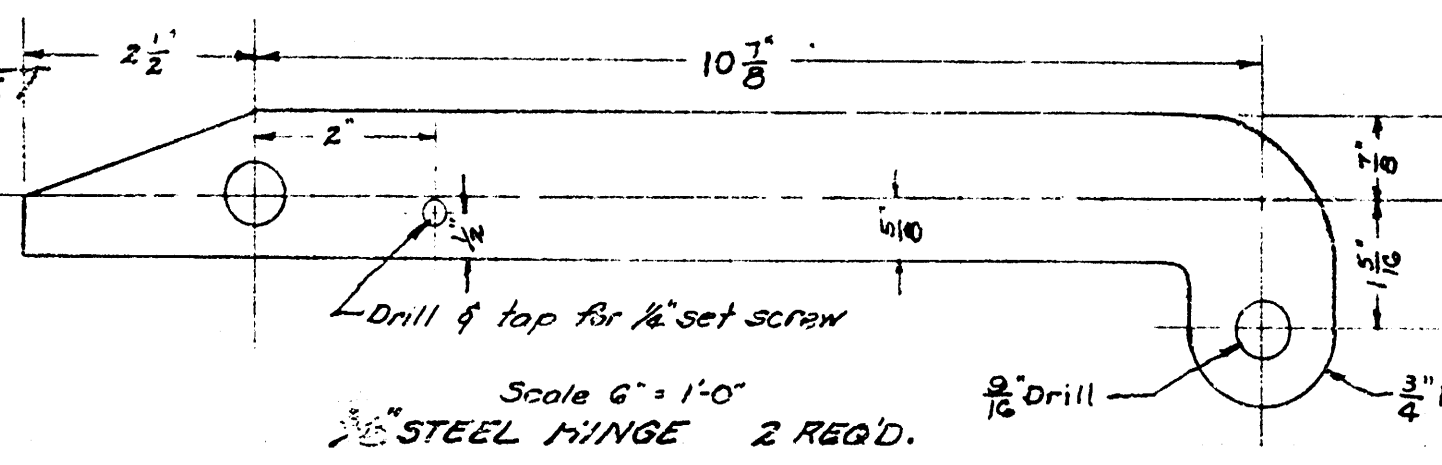

Note:
 1. All castings shall be class 25 conforming to Fed Spec QQ-I-452
 2. Apply one coat of Manufacturers Standard Paint
 3. This gate is designed for a 15' working head and to function properly with a 6\"/>

18\" NO. 16 PEERUL AUTO FLAP GATE
 SPIGOT BACK
 SCALE 3\" = 12\"