


101
 102
 103

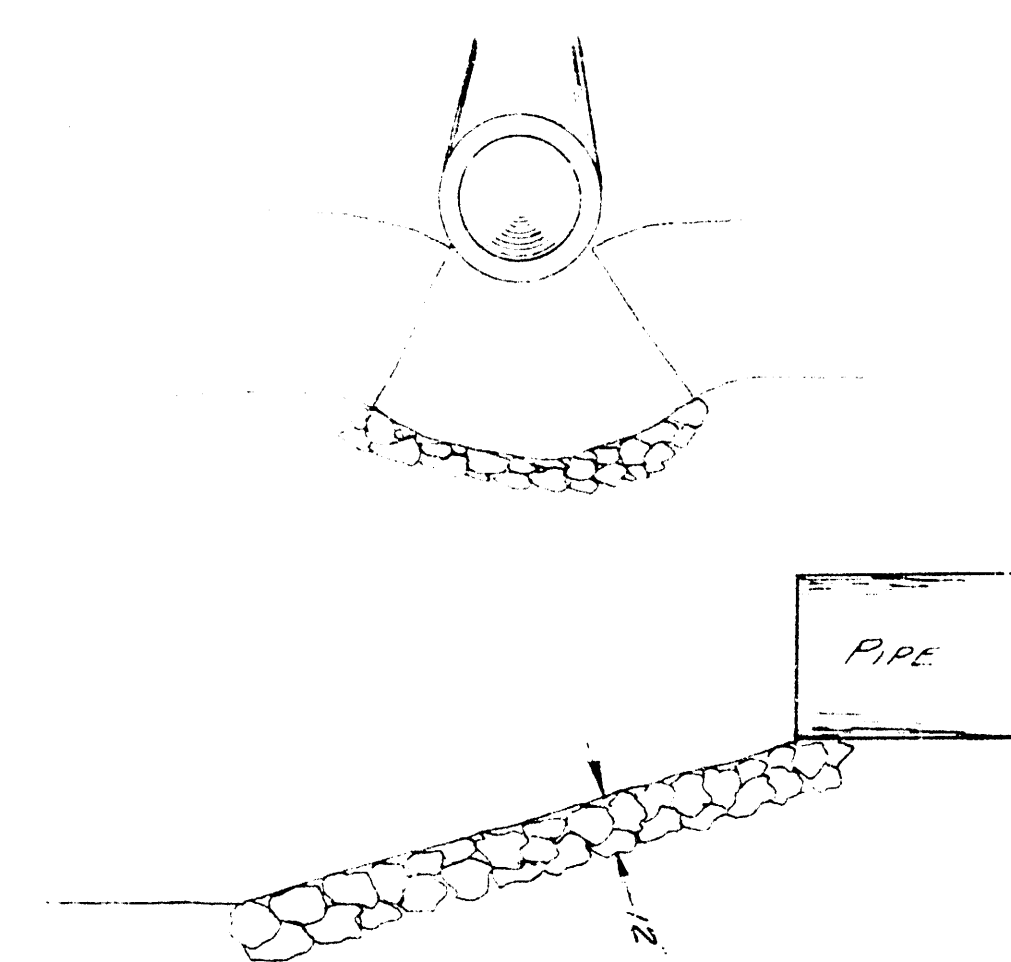

RIp-RAP DETAIL

B.M. 54.57 4" IN DIA TOP CB
 E.S. SANTA FE & N.L. WASSILL

BIG ARKANSAS RIVER



RIP-RAP WITH BROKEN CONCRETE
 EXPOSE FIRST 3 JOINTS
 OF PIPE WITH CONCRETE.
 MINIMUM THICKNESS = 6"

18" R.C.P.

TC 91.60
 F.I. 87.00
 F.I. 87.00
 GREENWAY BLVD.
 F.I. 88.00
 TC 91.50

CONSTRUCT 2'x5' CATCH BASINS

LOT 15, BLOCK C, REPLAT OF
 LOT 23, BLOCK 2, SCHRAEDER
 BROS. 4TH ADDN.

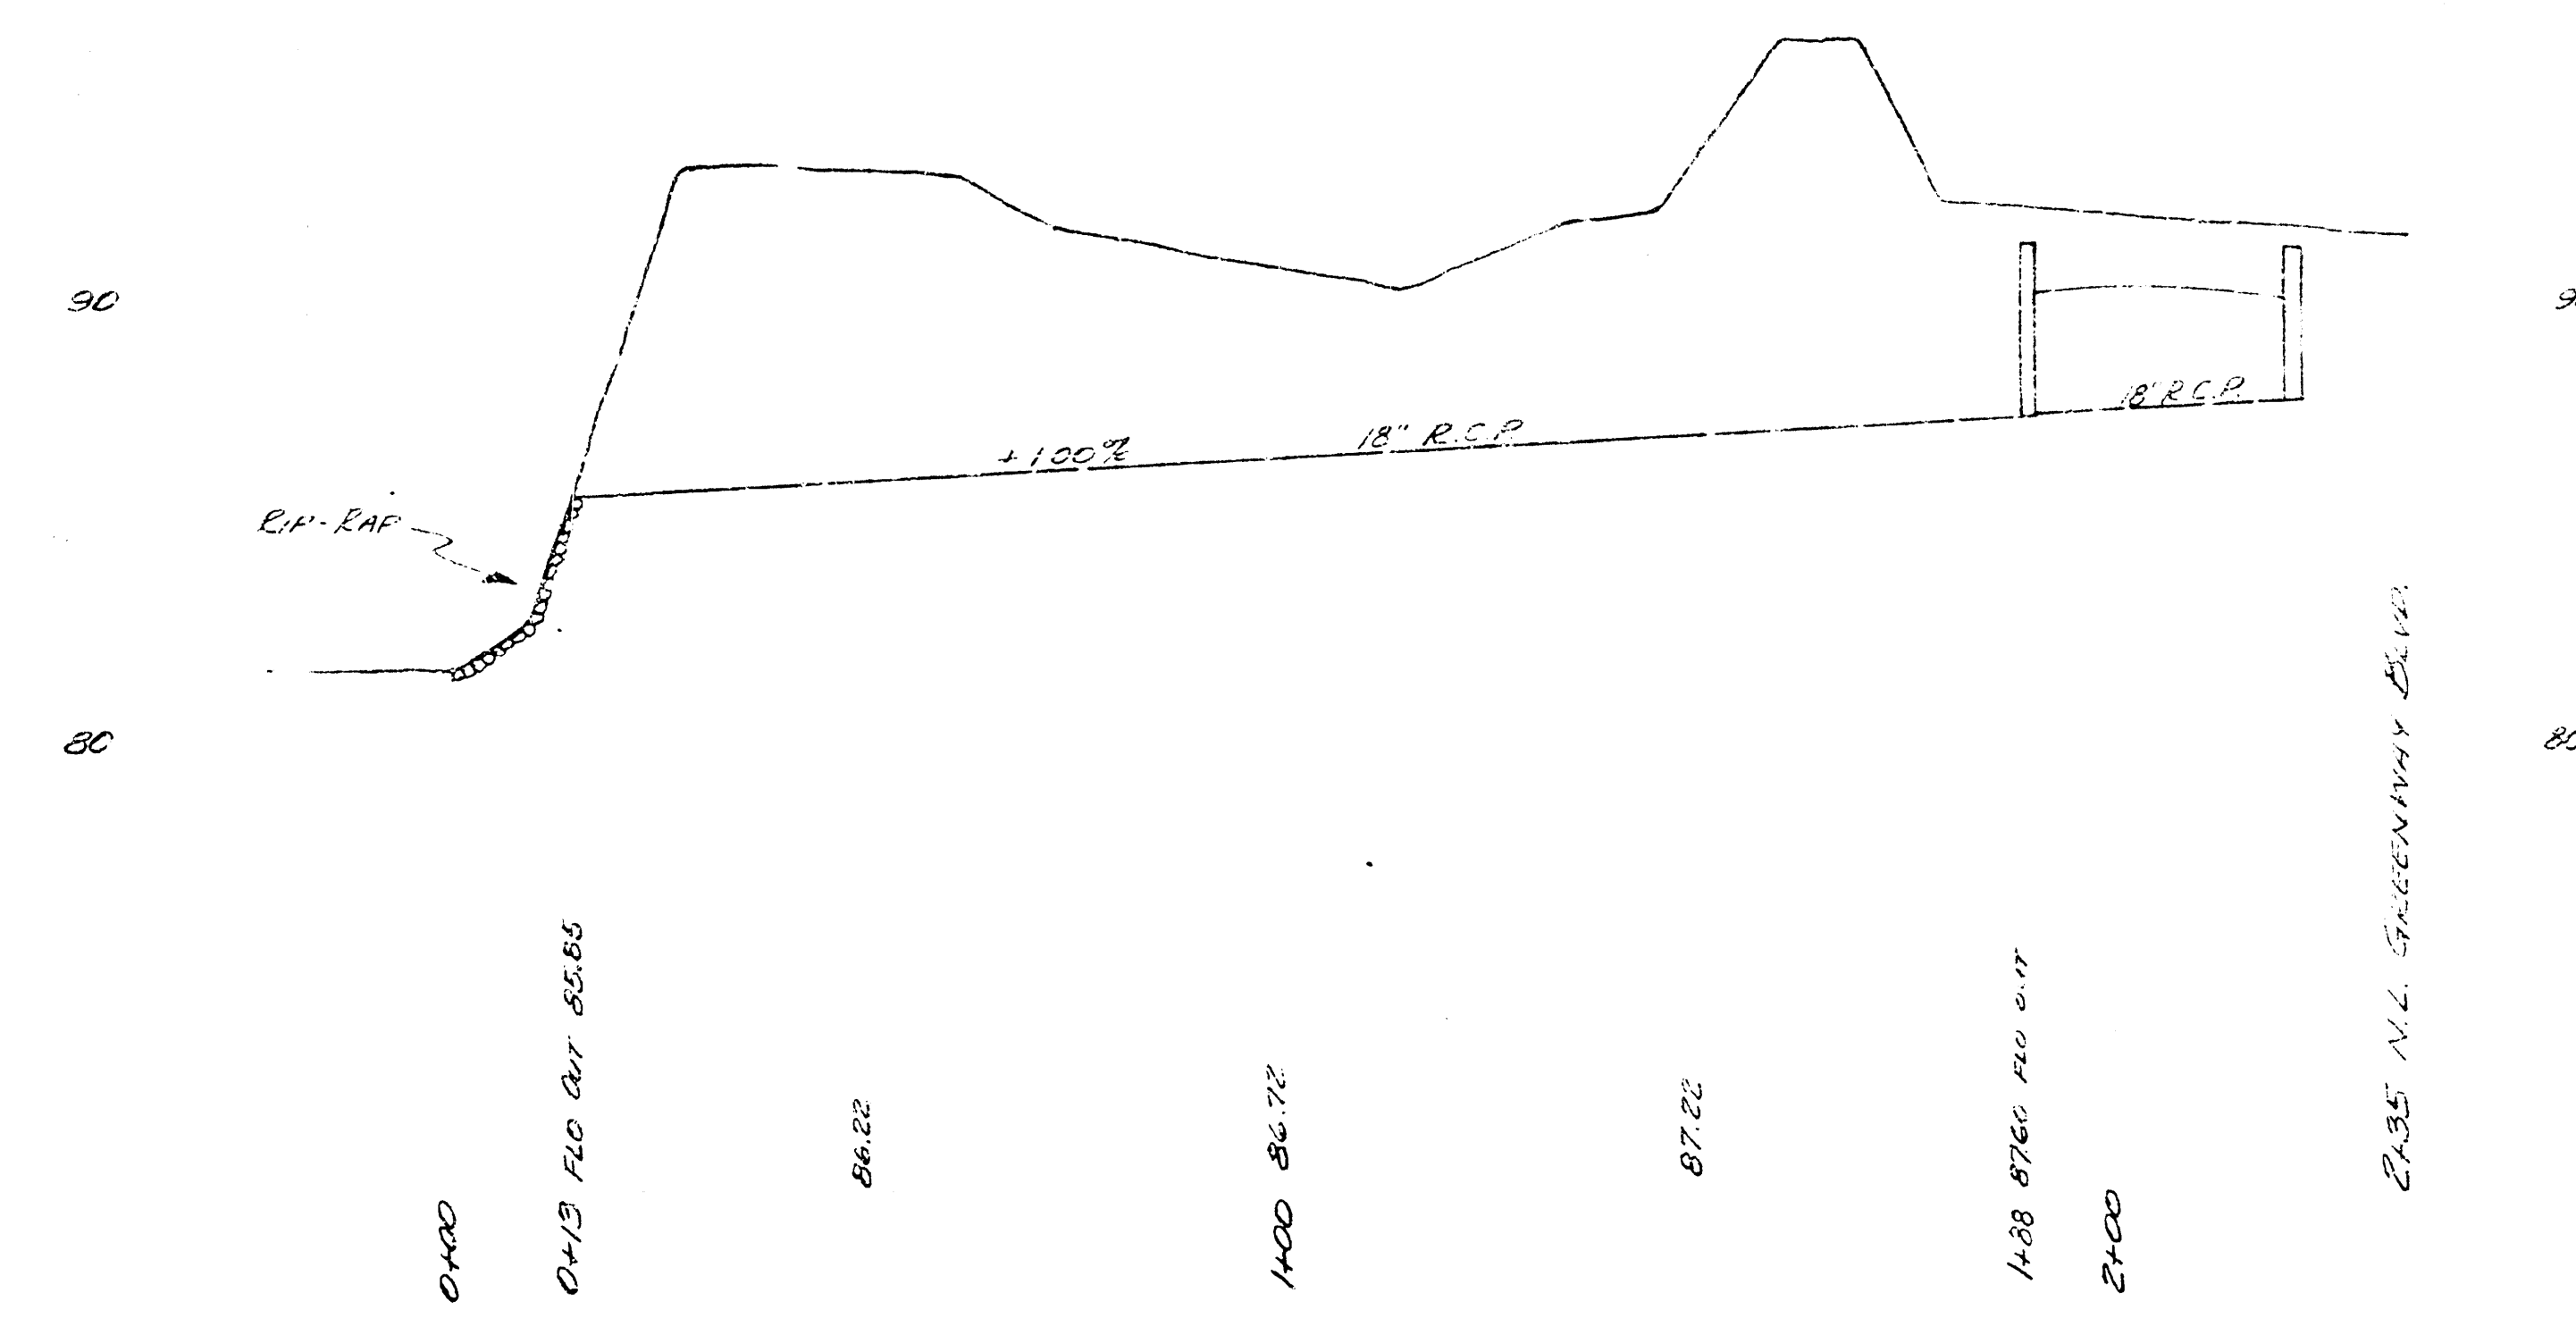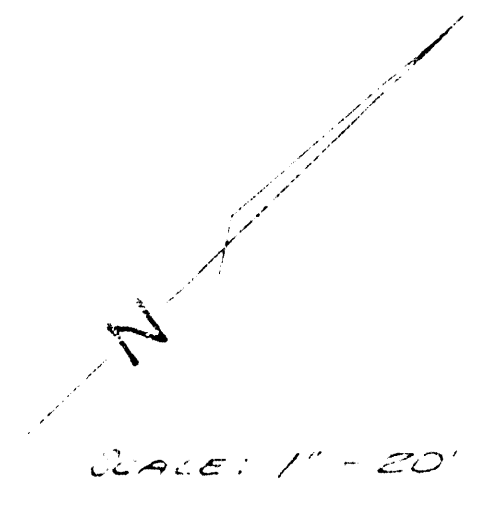

STORM WATER DRAIN
 REPLAT OF LOT 23, BLOCK 2
 SCHRAEDER BROS. 4TH ADDN.
 CITY OF WICHITA, KANSAS
 B.E. SMITH - CITY ENGINEER
 DEC. 1954 PRIVATE JOB